


Existing Site Block + Roof Plan
Scale 1:500



Existing site location plan - Scale 1:2500

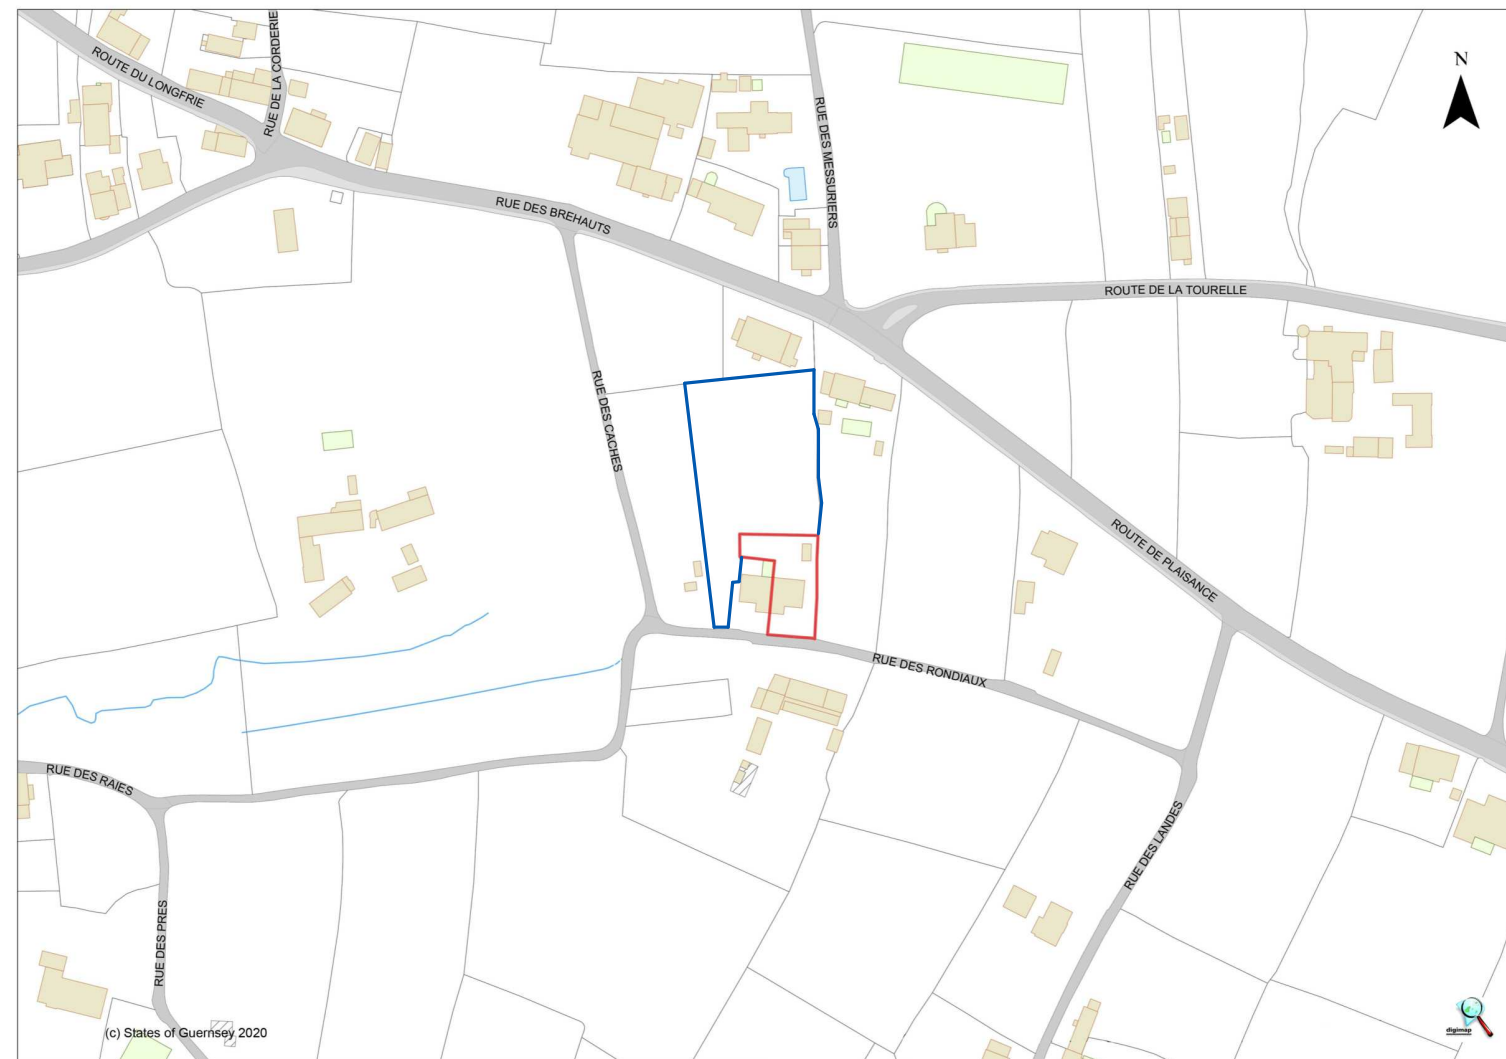

Existing Front View of Property




Existing Rear View of Property

THE COPYRIGHT OF THIS DRAWING IS VESTED IN SOUP AND IT MAY NOT BE REPRODUCED IN WHOLE OR PART OR USED FOR THE MANUFACTURE OF ANY ARTICLE WITHOUT THE EXPRESS PERMISSION OF THE COPYRIGHT HOLDERS.

WORK TO FIGURED DIMENSIONS ONLY.

THIS DRAWING IS TO BE READ IN CONJUNCTION WITH ALL RELEVANT ARCHITECT'S, STRUCTURAL ENGINEERS, SERVICE ENGINEER'S AND SOUP DRAWINGS AND SPECIFICATIONS.

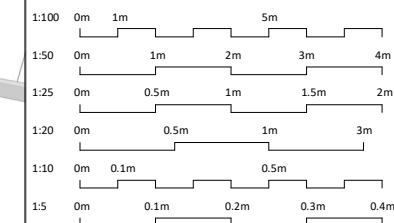

Rev	Description	Date

SOUP www.souparchitects.com
Digital Greenhouse, Market Street,
St. Peter Port, Guernsey GY1 1HB
+44(0)1481 716363

PROJECT
Bodhi

CLIENT
Leon + Katie Gallienne

PROJECT ADDRESS
Bodhi
Rue des Rondiaux
St. Peter's

TITLE
Site + Location Plan - Existing

DRAWN BY Author	CHECKED BY Checker	DATE 03/09/20
SCALE (@ A3) as indicated	PROJECT NUMBER 361	
DRAWING NUMBER 361_005	PROJECT STATUS Planning	