


Second Floor Plan

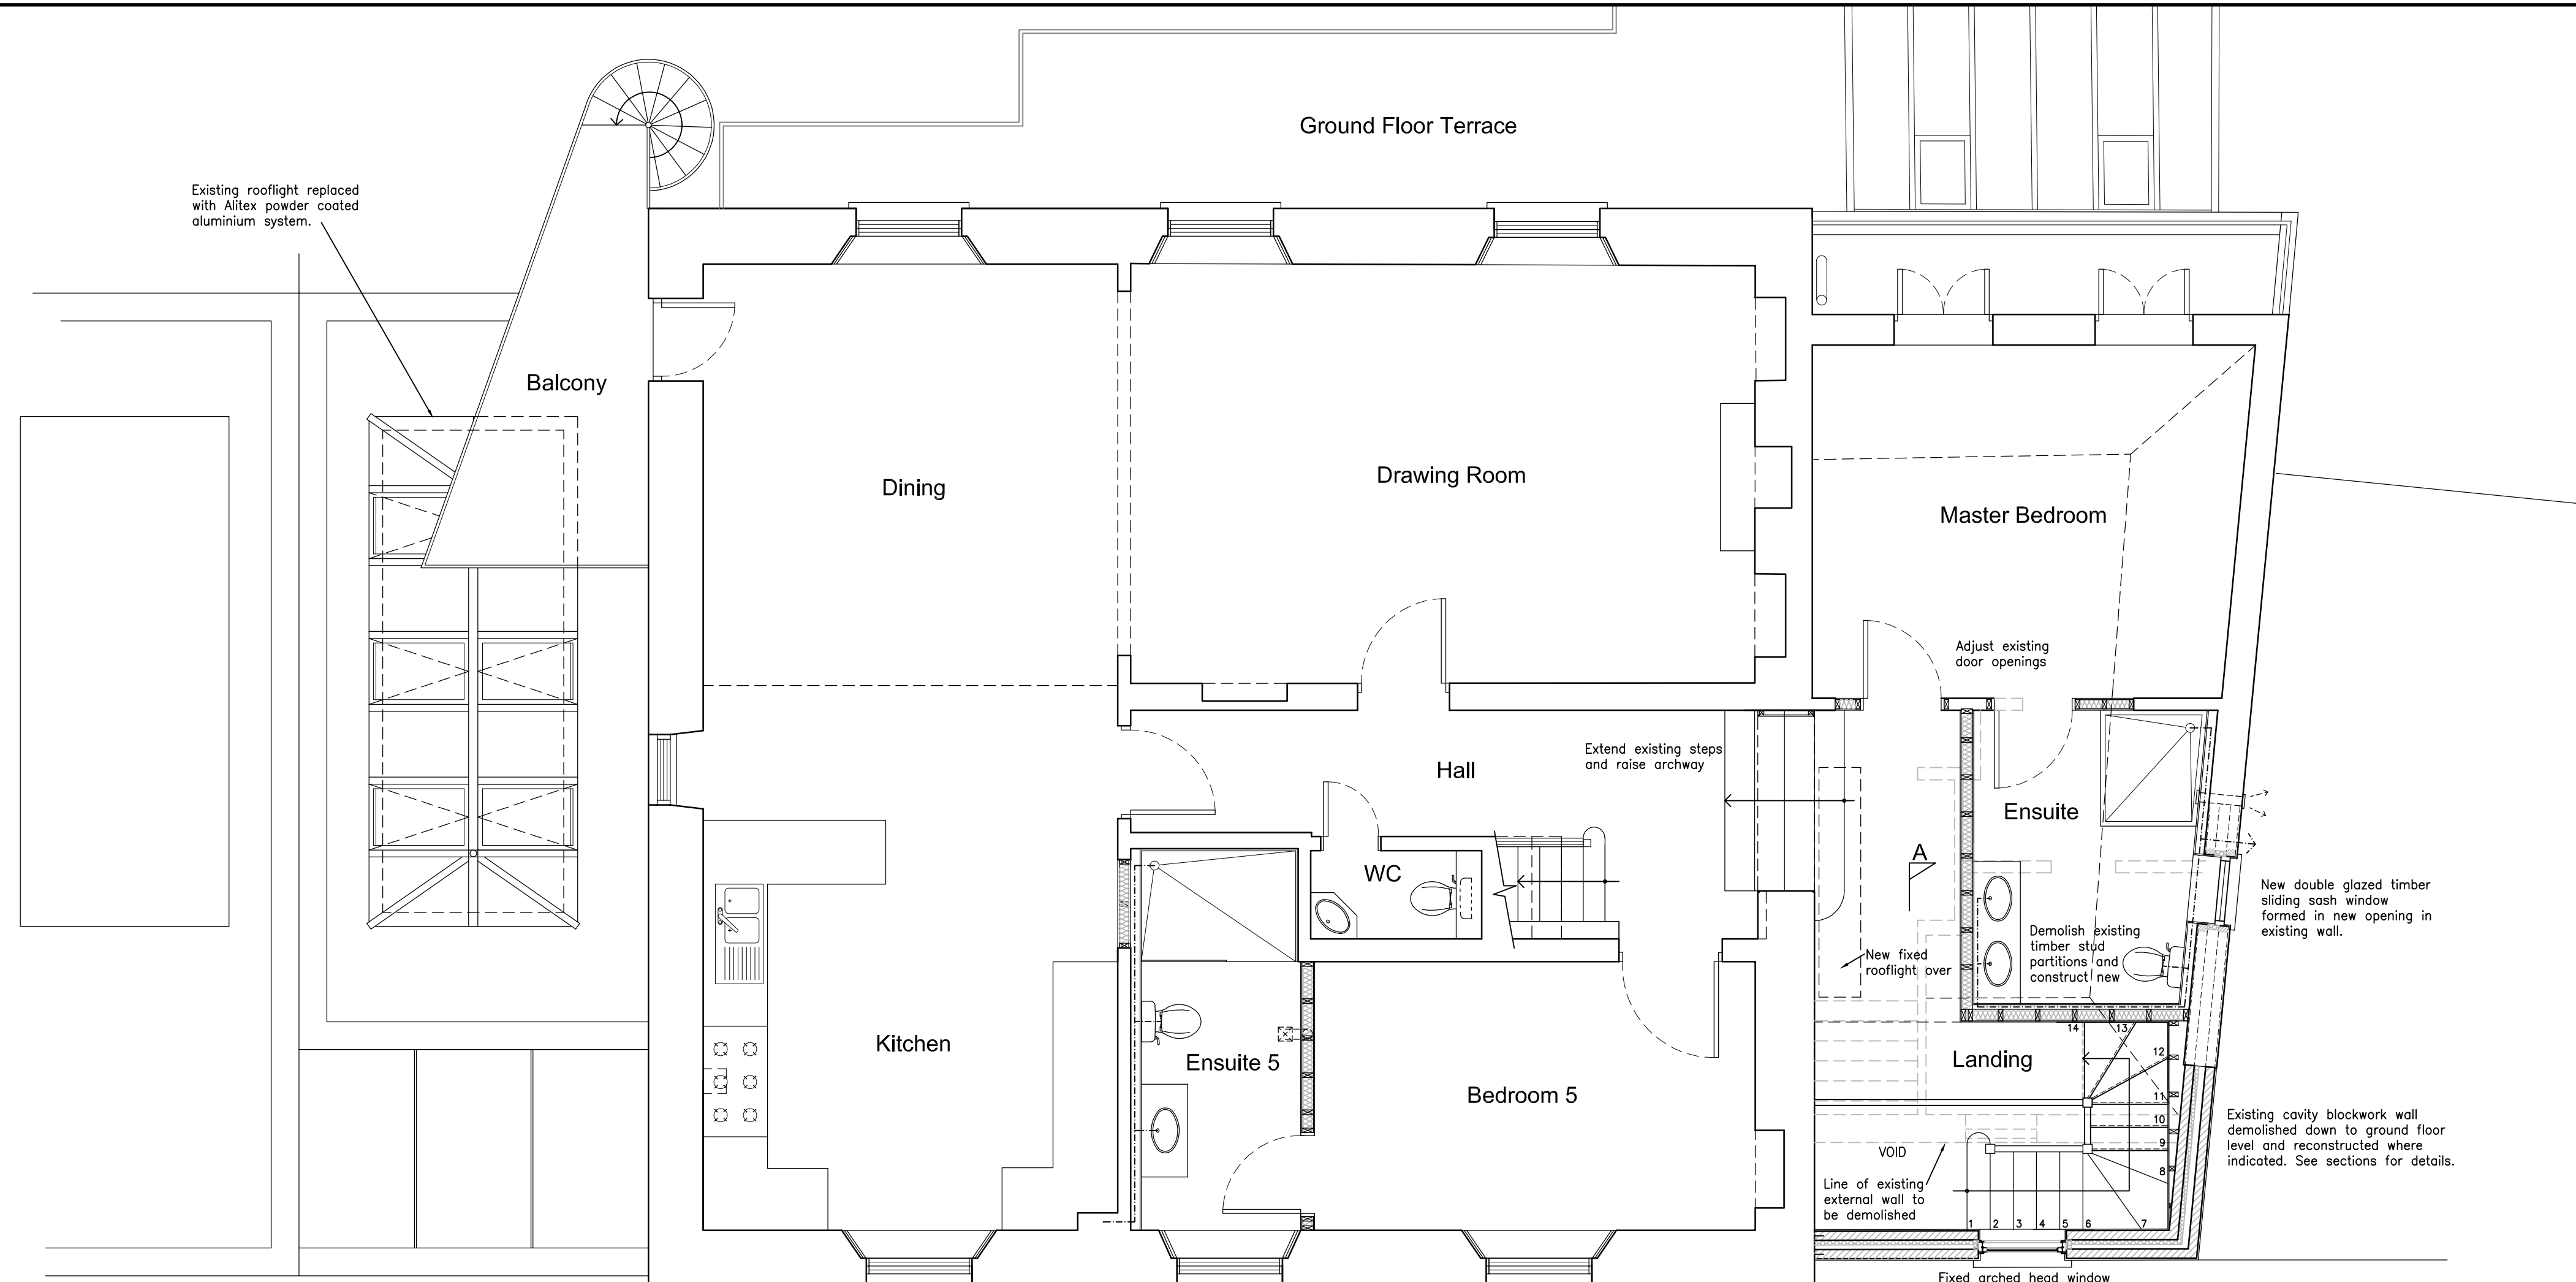

First Floor Plan
Scale 1:50

NOTES

THE CONTRACTOR & HIS SUB-CONTRACTORS ARE TO VERIFY ALL DIMENSIONS ON SITE BEFORE MAKING SHOP DRAWINGS OR COMMENCING MANUFACTURE.

THE CONTRACTOR & HIS SUB-CONTRACTORS ARE RESPONSIBLE FOR ENSURING THAT ALL PRODUCTS AND MATERIALS ARE INSTALLED CORRECTLY IN ACCORDANCE WITH MANUFACTURERS DETAILS, CURRENT BRITISH STANDARDS AND CODES OF PRACTICE.

ANY DISCREPANCIES OR CONFUSION ARISING FROM INFORMATION PROVIDED IS TO BE REPORTED TO THE ARCHITECT PRIOR TO WORKS COMMENCING.

THIS DRAWING IS COPYRIGHT

Revisions

Rev. A 05,10,20 ND Rooflight added

Alterations to
The Cambridge & Cote de Vauxlaurens
L'Hyvreuse
St Peter Port
For Mr & Mrs M Brown

CONCEPT DRAWING

First & Second Floor Plans



Chartered Architects & Interior Designers

Trafalgar House Petit Bouet St. Peter Port

Guernsey Channel Islands GY1 2AY

Telex: (01481) 1726461

E-mail: mail@ccd-architects.com Web: www.ccd-architects.com

Scale:	1:50 @ A1	Date:	June 2020
Job No:	3589	Drw No:	CD-09
A			