

Site Location Plan - 1:2500



BTP Limited
 New Jetty
 White Rock
 St Peter Port
 Guernsey
 GY1 2LL
 Tel: 01481 725669
 Email: info@btp.gg
 Web: www.btp.gg

SURVEYING - PROJECT MANAGEMENT - ARCHITECTURE




PROJECT
 Vaeue Du Rotcher
 Rue de L'Arquet
 St Saviours
 Guernsey


TITLE
 External Plan & External Sections

DRAWING NUMBER	REVISION
1930 - PD01	A

SCALE
 1:100
 DATE
 November 2020
 DRAWN BY
 PT

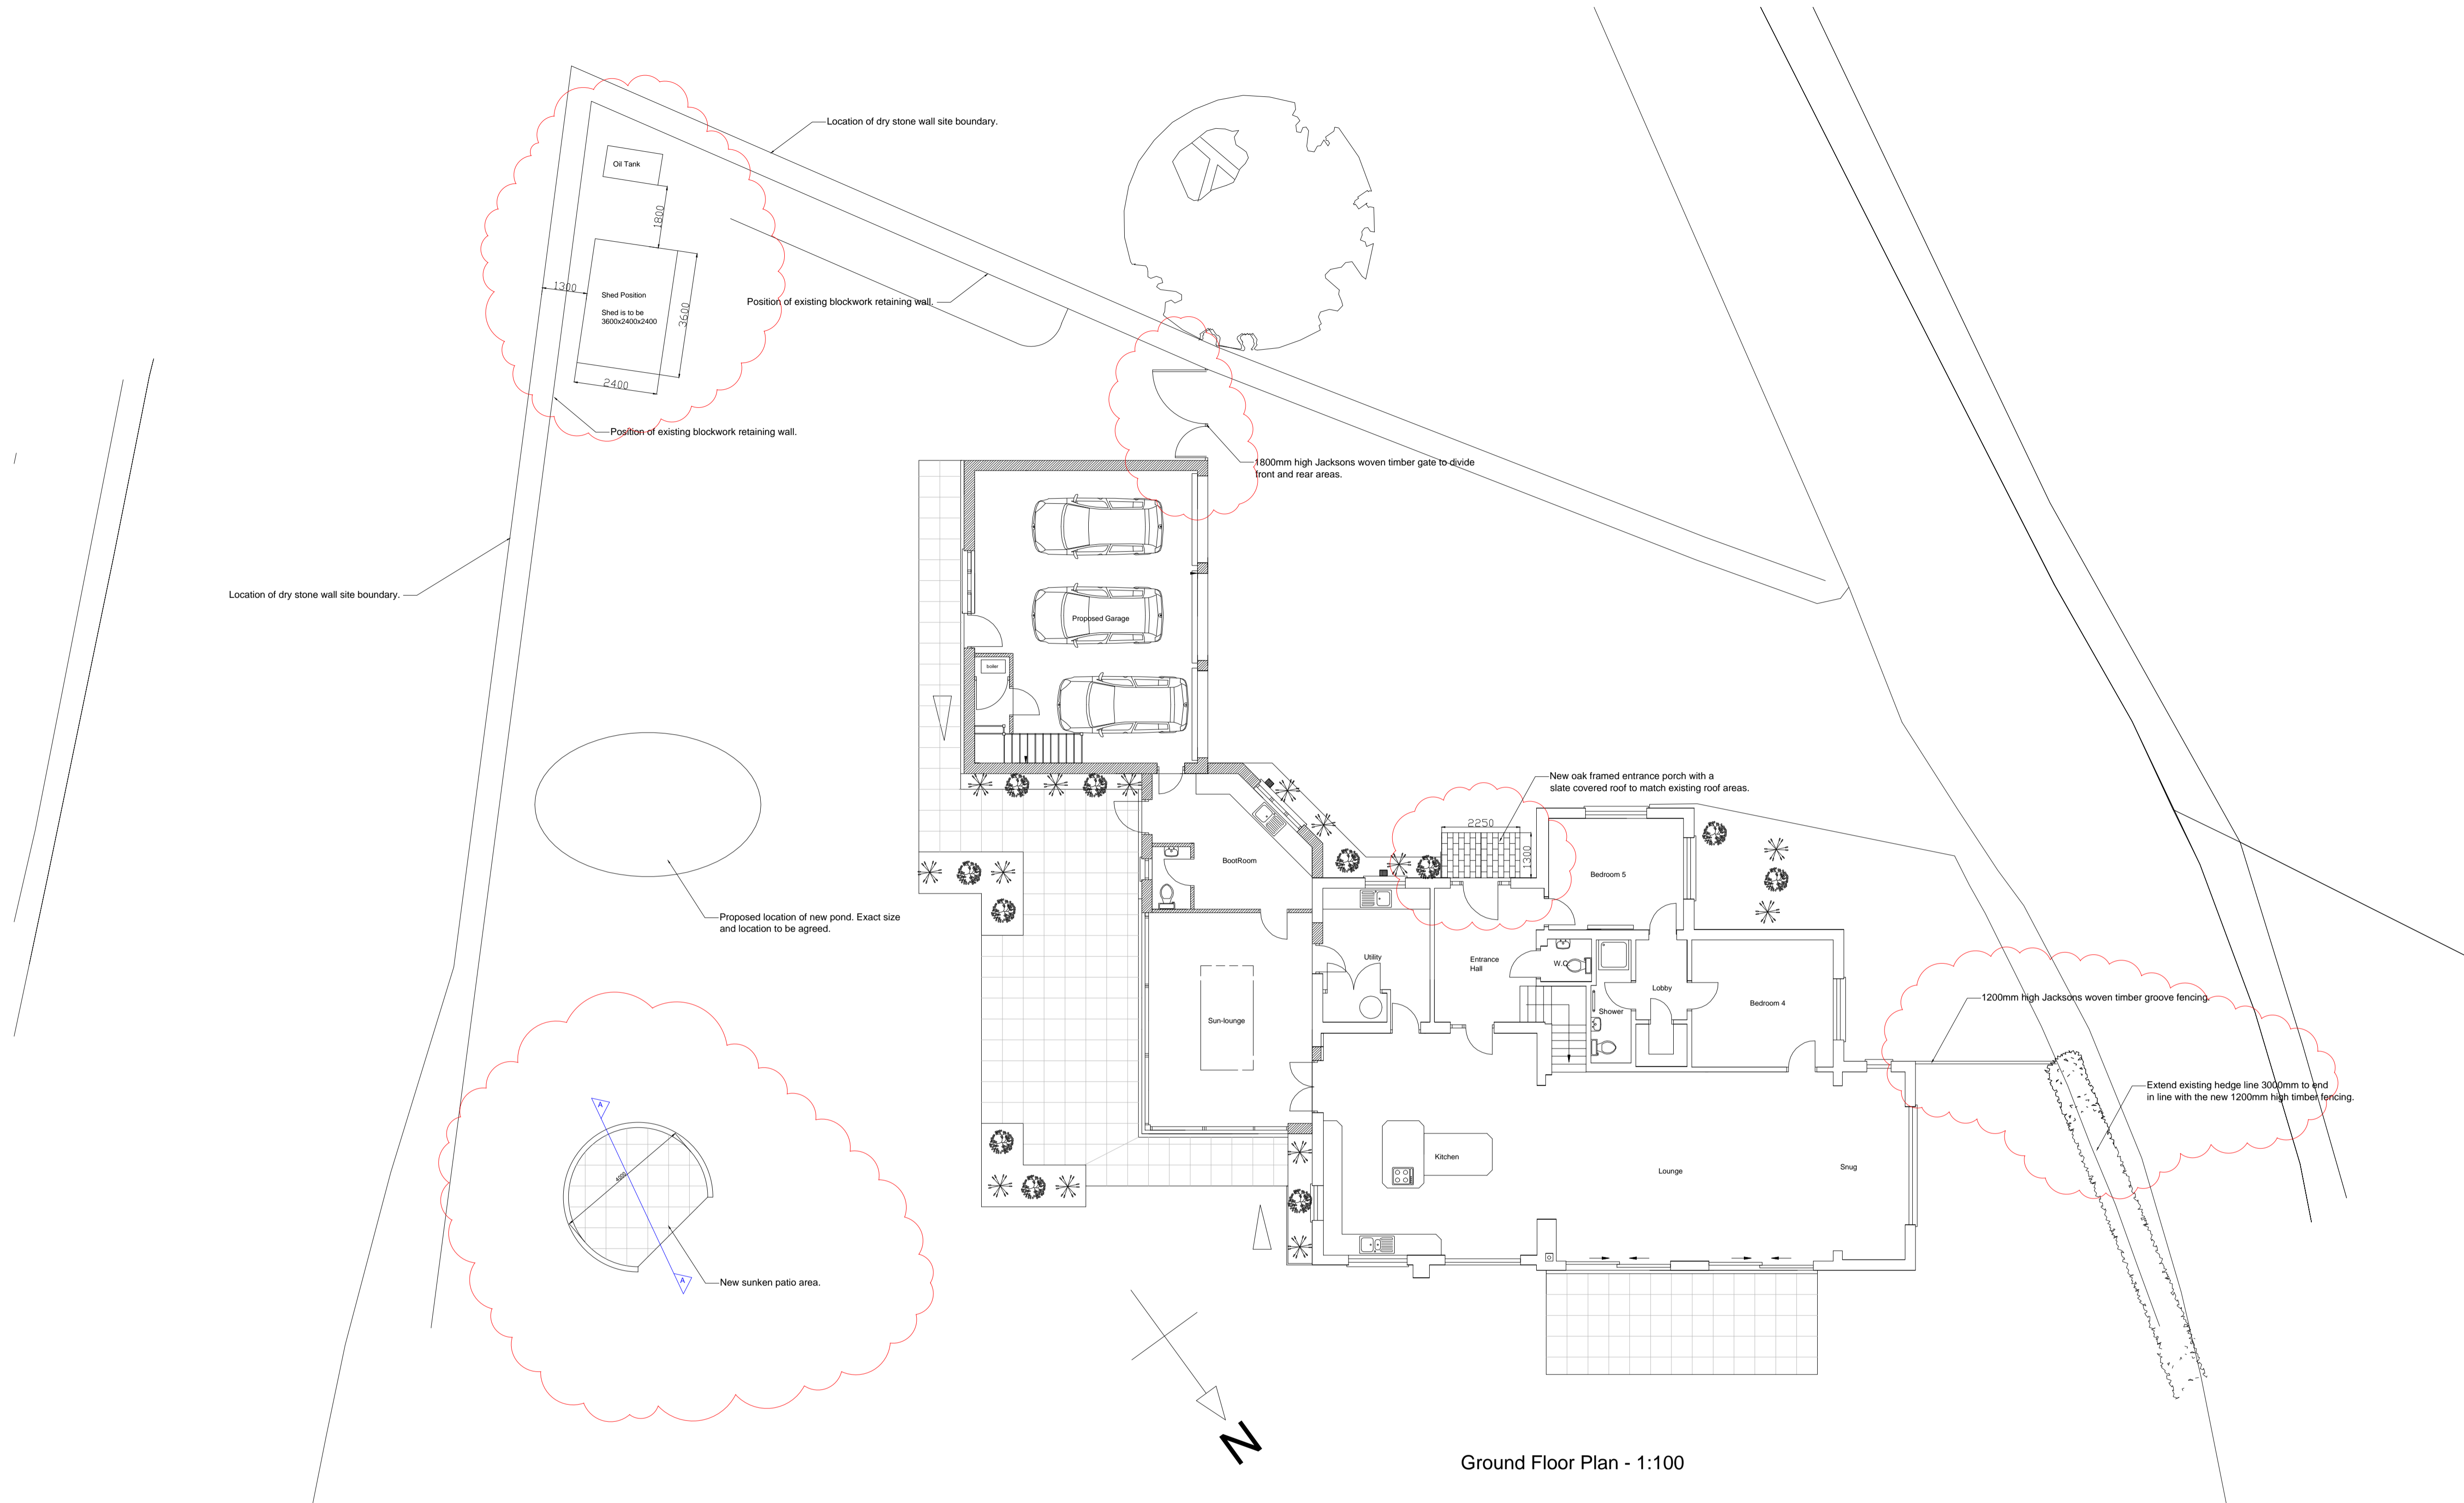

Ground Floor Plan - 1:100

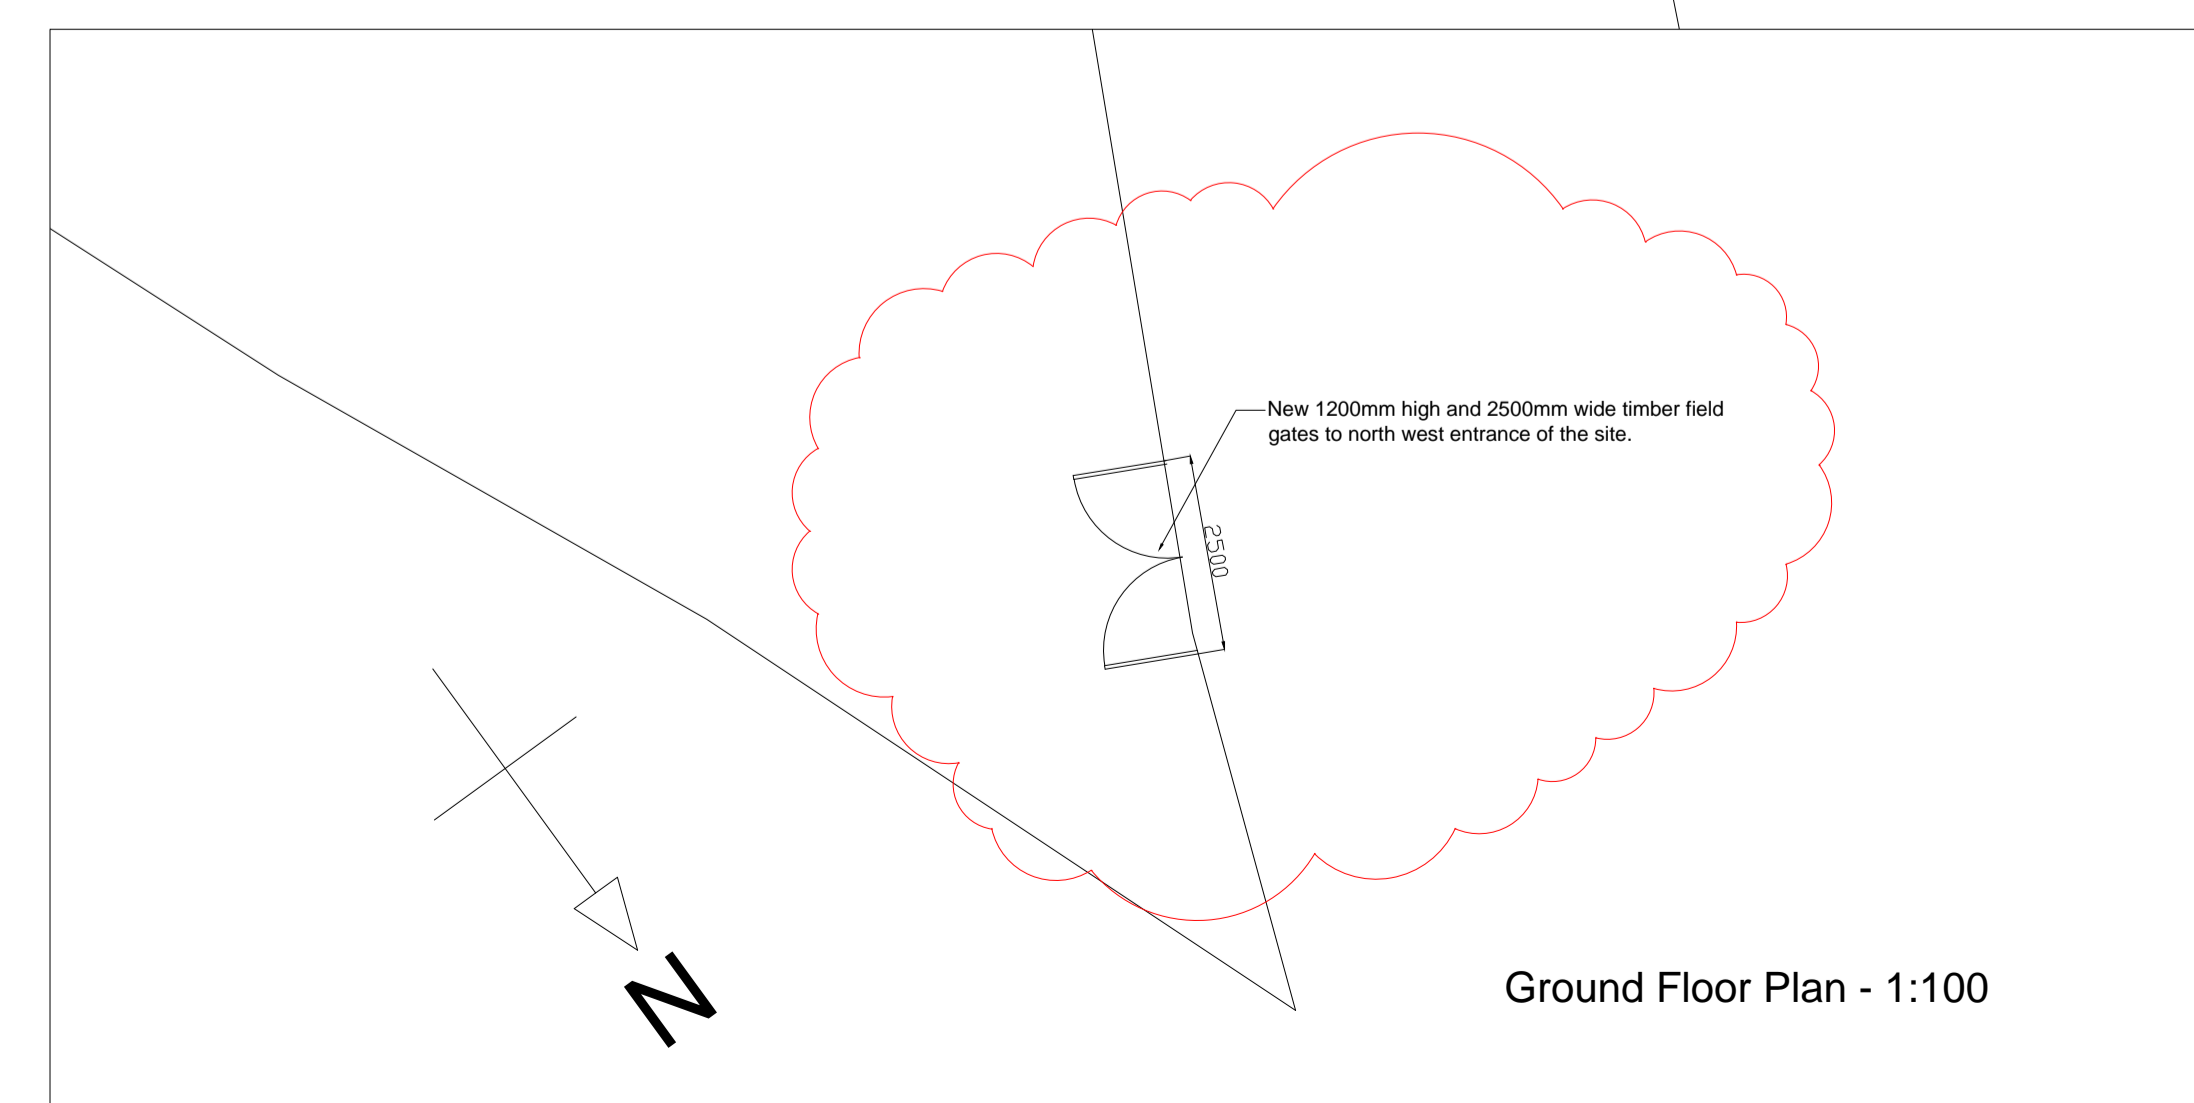

Ground Floor Plan - 1:100