



South Elevation - 1:100

New oak framed entrance canopy.
Frame to comprise 150mm x 150mm oak posts
roof to be finished with natural slate to match
existing roof areas.

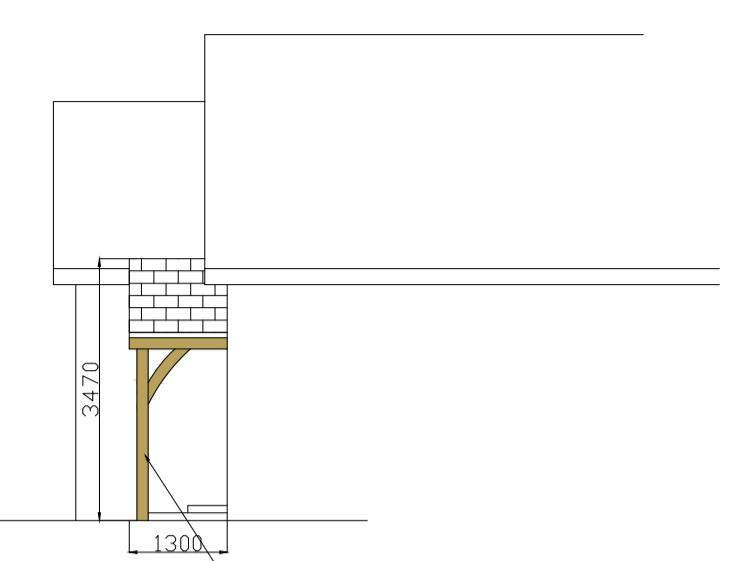


East Elevation - 1:100

New oak framed entrance canopy.
Frame to comprise 150mm x 150mm oak posts
roof to be finished with natural slate to match
existing roof areas.

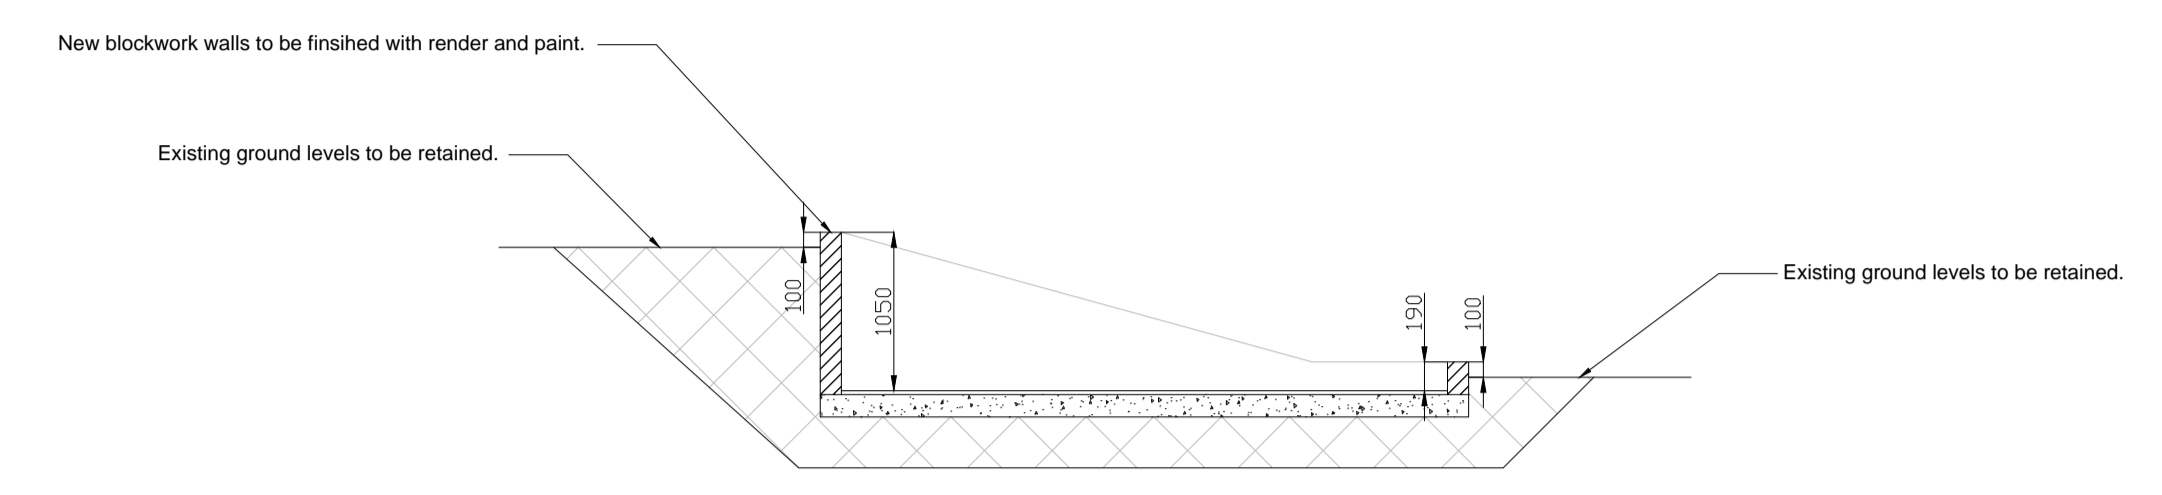

Section A-A Through Sunken Patio - 1:50

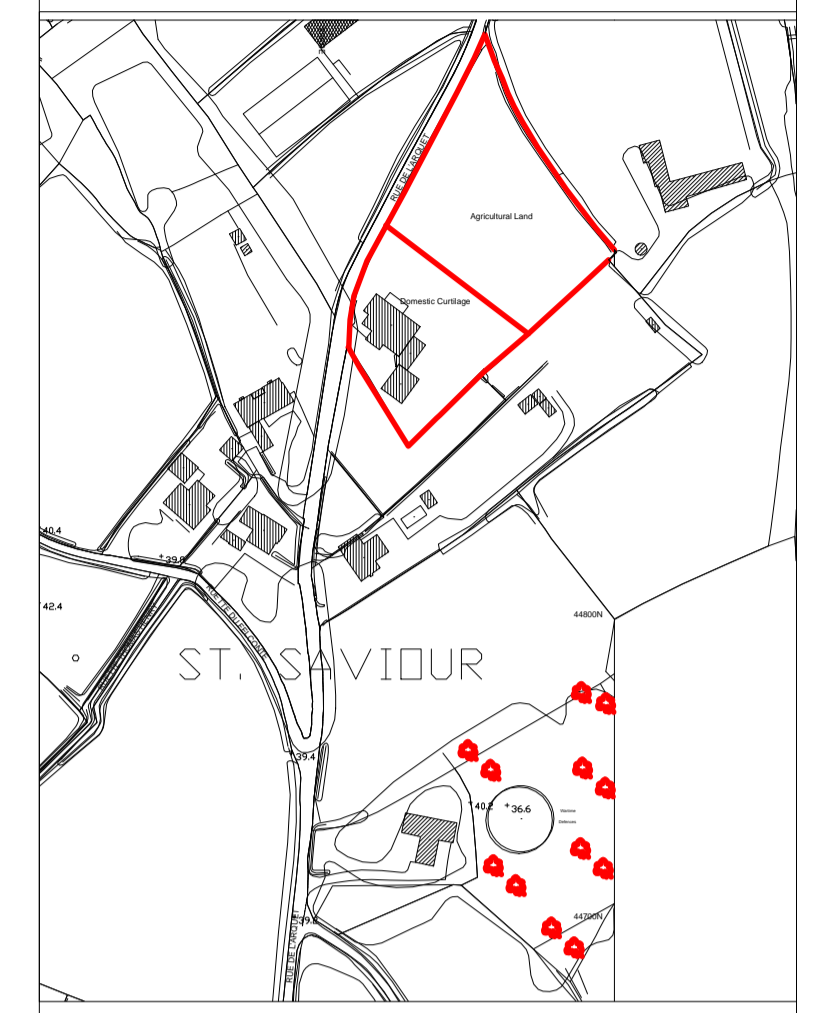

Site Location Plan - 1:2500



Block Plan - 1:500

BTP
Blondel Touzeau
Partnership

BTP Limited
New Jetty
White Rock
St Peter Port
Guernsey
GY1 2LL
Tel: 01481 725669
Email: info@btp.gg
Web: www.btp.gg

SURVEYING - PROJECT MANAGEMENT - ARCHITECTURE



PROJECT
Vaeue Du Rotcher
Rue de L'Arquet
St Saviours
Guernsey

TITLE
External Plan & External Sections

DRAWING NUMBER	REVISION
1930 - PD02	A

SCALE
1:50, 1:100 & 1:500

DATE
November 2020

DRAWN BY
PT