

REVISION: DATE: DESCRIPTION: BY:

CLIENT:
Mr J Guilbert

PROJECT:
MEASURED SURVEY OF EXISTING
Tamworth
Port Soif Lane
Vale
Guernsey
GY6 8AQ

PROJECT NO: DRAWING NO: REVISION:

7142-01 A1

DRAWING TITLE:
SURVEY PLANS - BLOCK PLAN

SCALE @ A1: 1:200 DATE: Oct. 2018
PROJECT LEADER: JMH DRAWN: MH
STATUS: FOR INFO/APPROVAL: FOR CONSTRUCTION:




PF+A www.pf+aarchitecture.com
J: 01534 767950 G: 01481 712633
contact@pf+aarchitecture.com



Block Plan

© The copyright of this drawing is the property of PF+A Ltd and issued on the condition that it is not reproduced, disclosed or copied to any unauthorised person in whole or in part (either printed or digital) without prior written consent from PF+A Ltd. It may not be used for any purpose other than that listed on the issue status identified on the drawing. Note - All dimensions are to be checked on site and any discrepancies reported to PF+A Ltd. No dimensions are to be scaled from this drawing. Details and larger scale drawings take precedence over smaller scale drawings. This drawing must be read together with other related drawings and specifications. Further information & detailing may be required for construction.

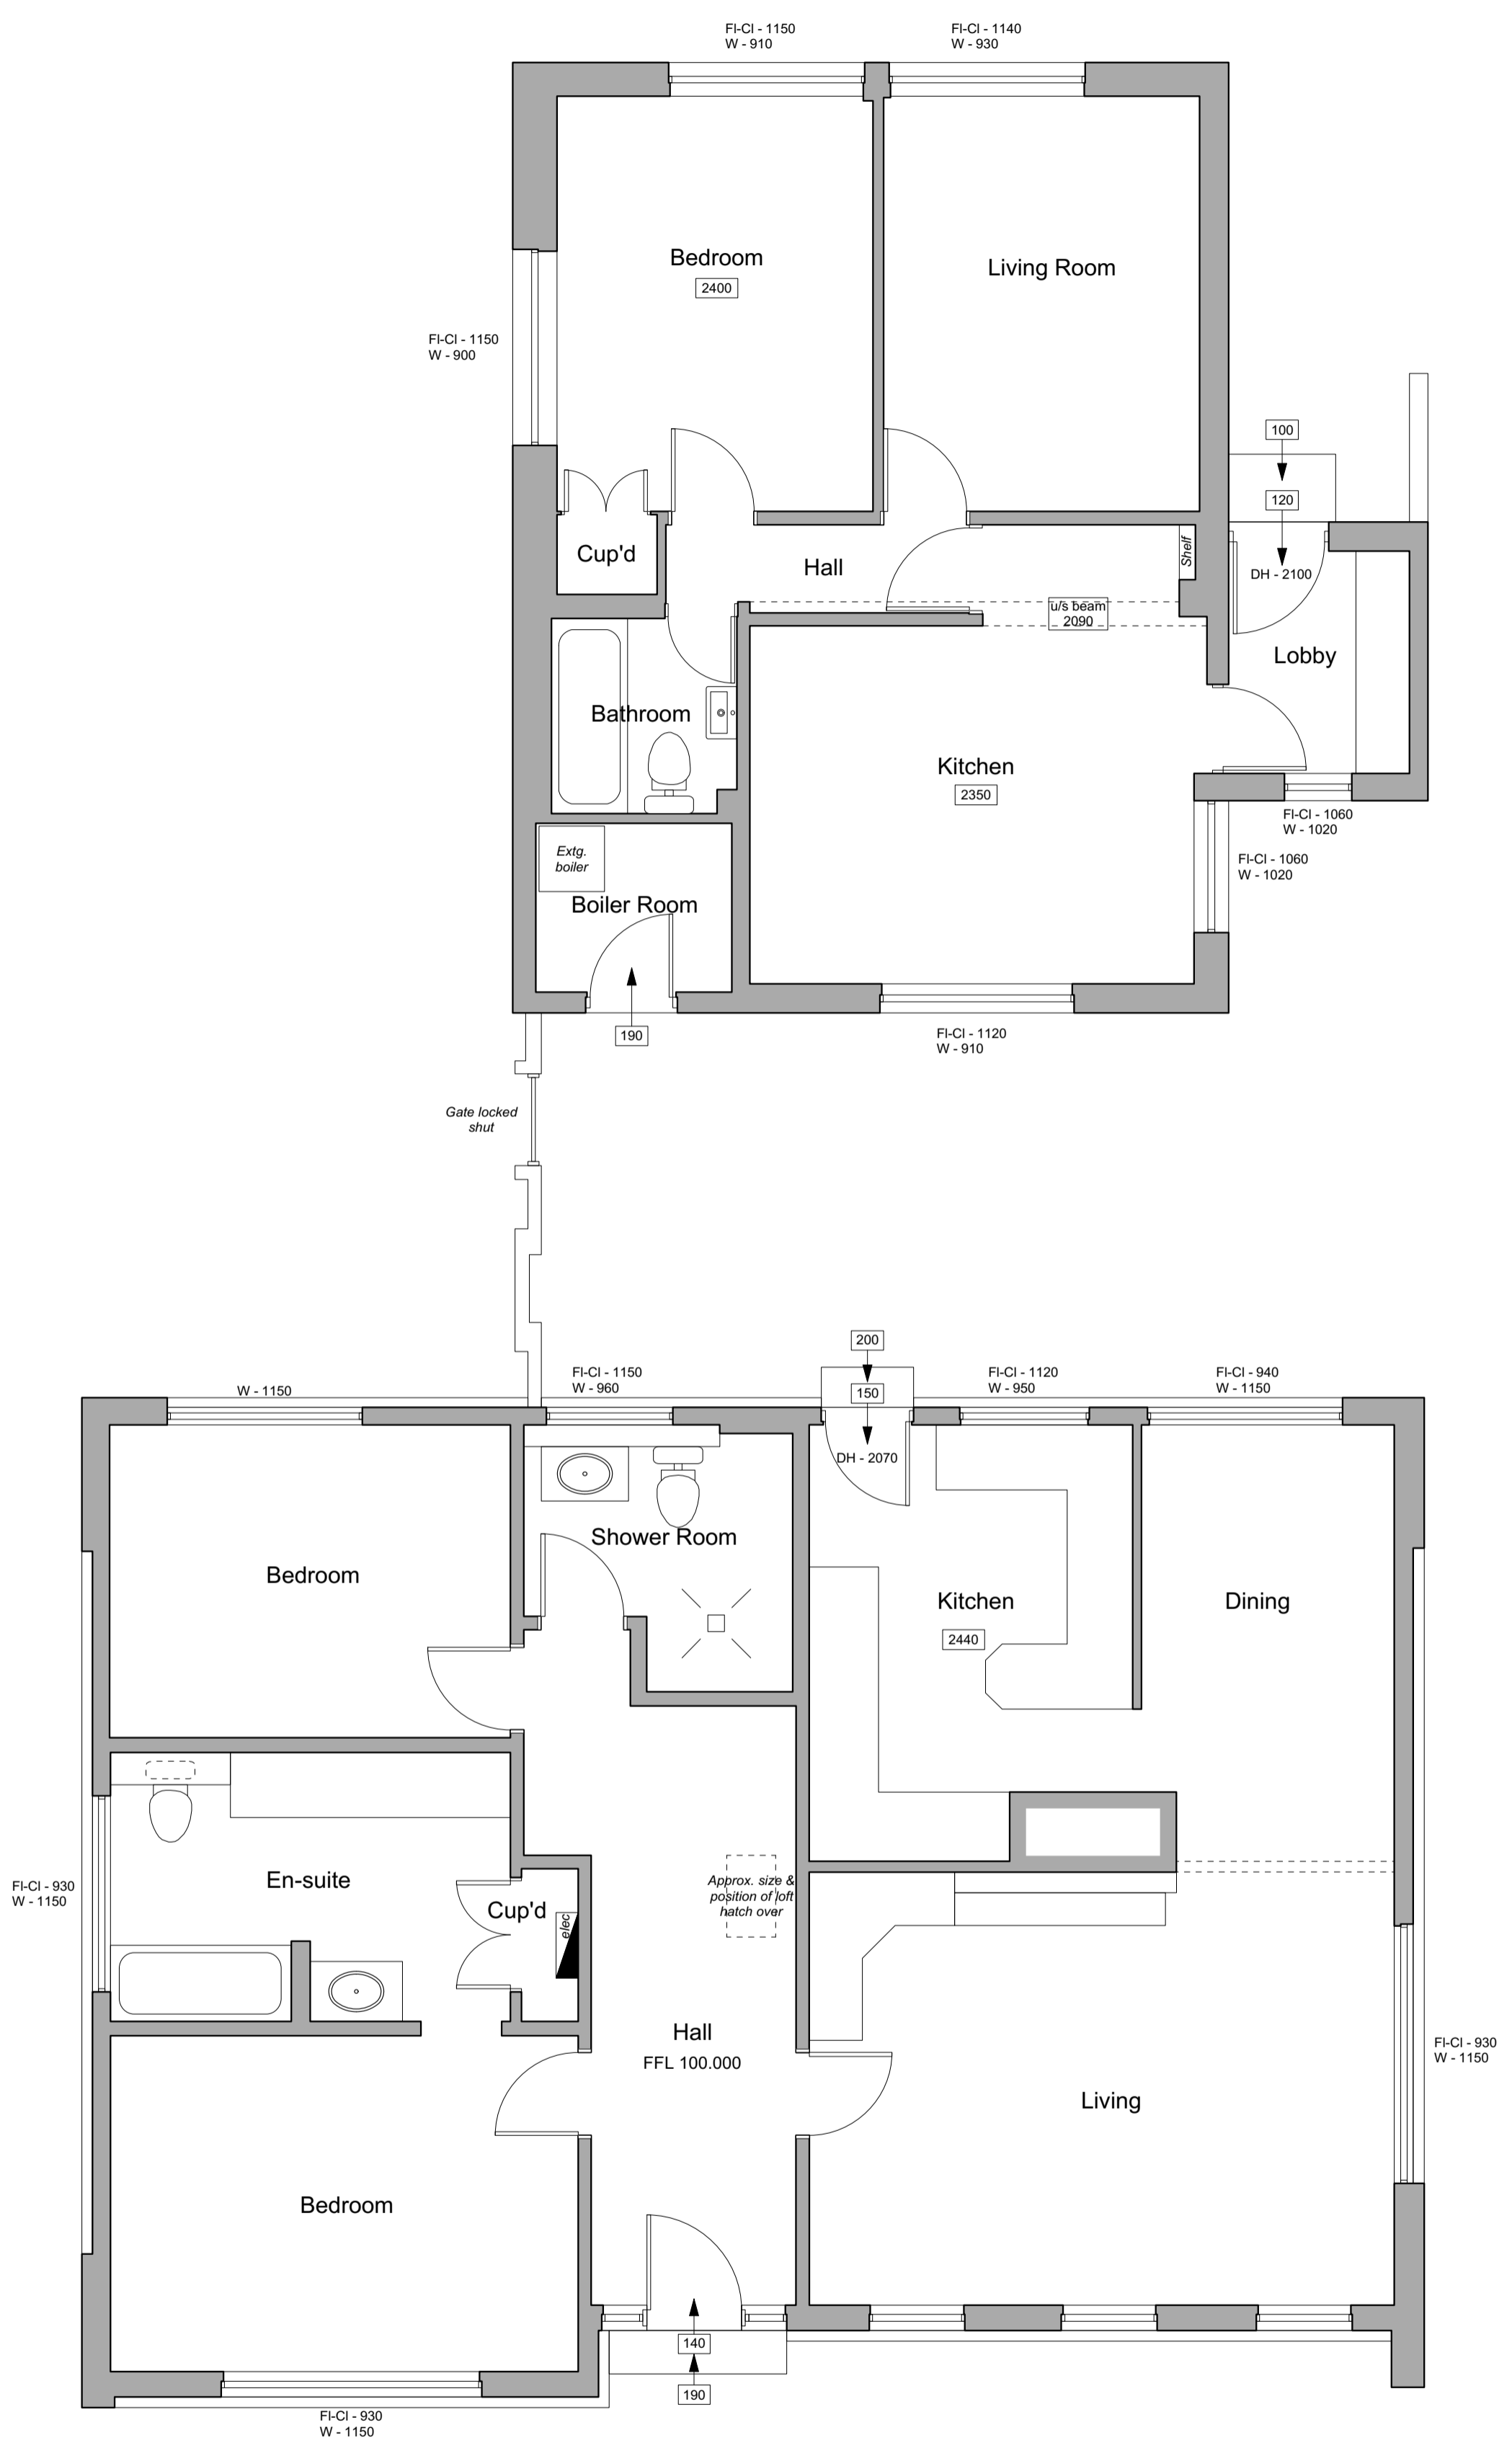

REVISION: DATE: DESCRIPTION: BY:

CLIENT:
Mr J Guilbert

PROJECT:
MEASURED SURVEY OF EXISTING
 Tamworth
 Port Soif Lane
 Vale
 Guernsey
 GY6 8AQ


PROJECT NO: DRAWING NO: REVISION:

7142-01 A2

DRAWING TITLE:
SURVEY PLANS - GROUND FLOOR PLAN

SCALE @ A1: 1:50 DATE: Oct. 2018
 PROJECT LEADER: JMH DRAWN: MH
 STATUS: FOR INFO/APPROVAL: FOR CONSTRUCTION:


Ground Floor Plan

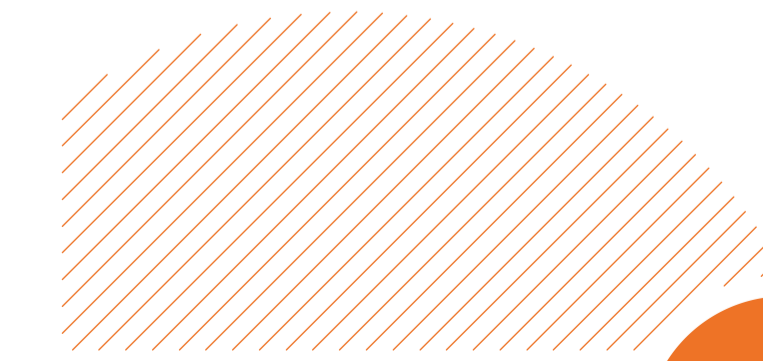


PF+A www.pfaarchitecture.com
 J: 01534 767950 G: 01481 712633
 contact@pfaarchitecture.com




Existing North-East Elevation

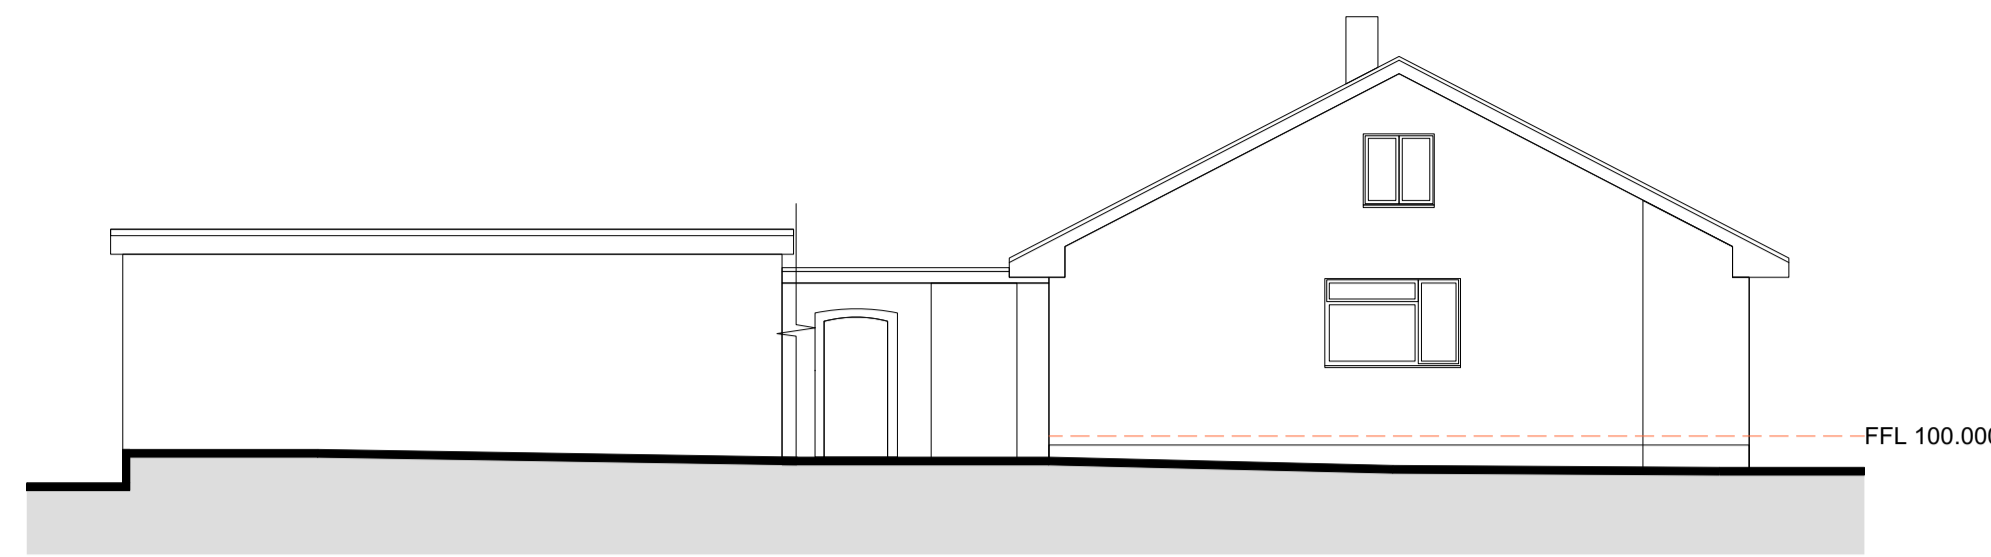


Existing North-West Elevation

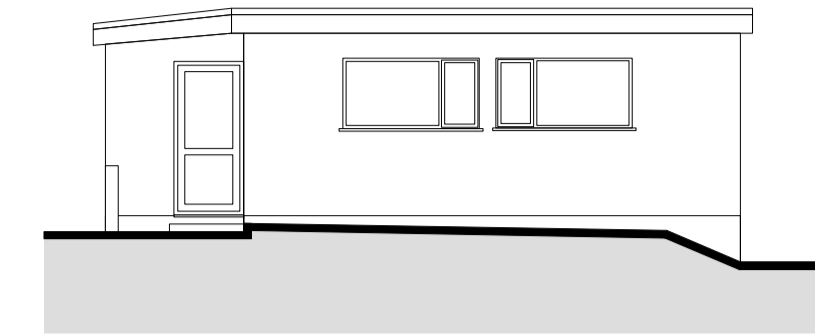


Existing North-East Elevation

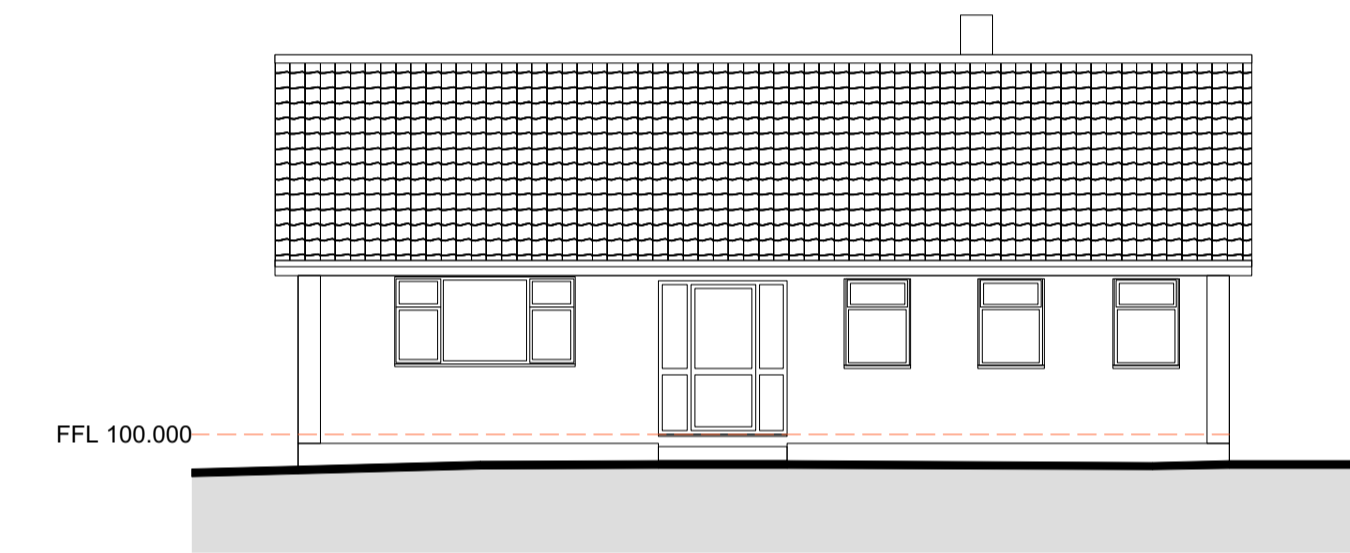

Existing South-West Elevation

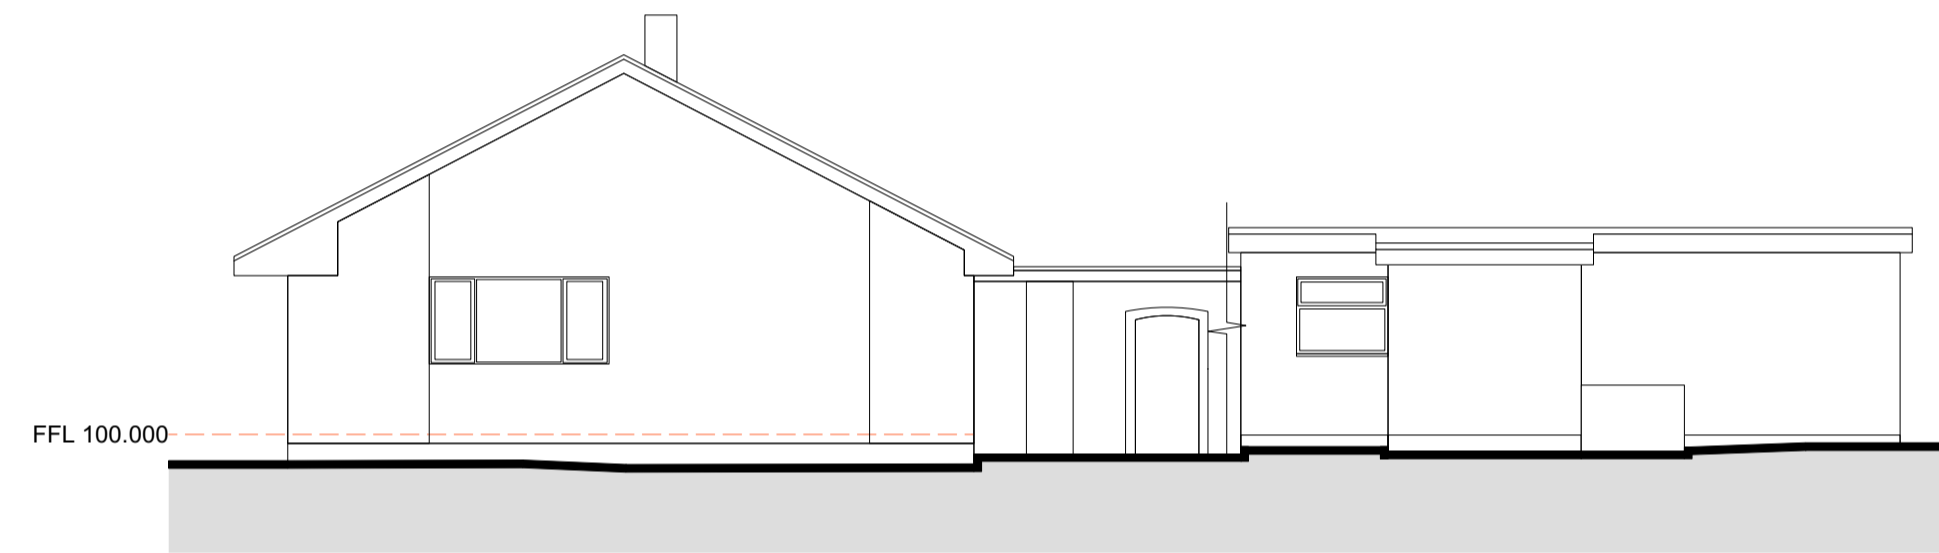

Existing South-East Elevation

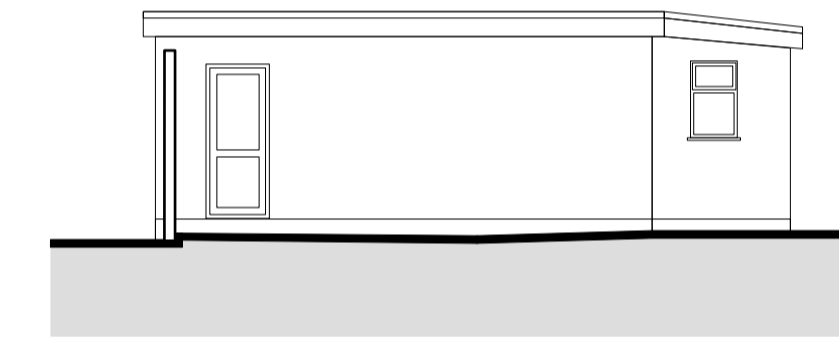

Existing South-West Elevation

REVISION: DATE: DESCRIPTION: BY:

CLIENT:
Mr J Guilbert

PROJECT:
MEASURED SURVEY OF EXISTING
Tamworth
Port Solif Lane
Vale
Guernsey
GY6 8AQ

PROJECT NO: DRAWING NO: REVISION:


7142-01 A3

DRAWING TITLE:
SURVEY PLANS - ELEVATIONS

SCALE @ A1: 1:100 DATE: Oct. 2018

PROJECT LEADER: JMH DRAWN: TH

STATUS: FOR INFO/APPROVAL: FOR CONSTRUCTION:

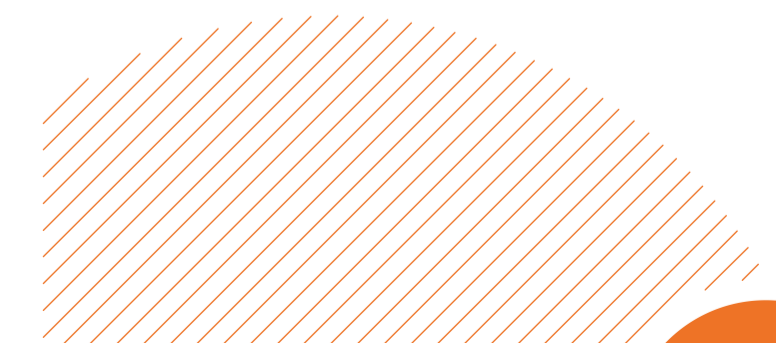

PF+A www.pfaarchitecture.com
J: 01534 767950 G: 01481 712633
contact@pfaarchitecture.com

PF+A

Elevations