



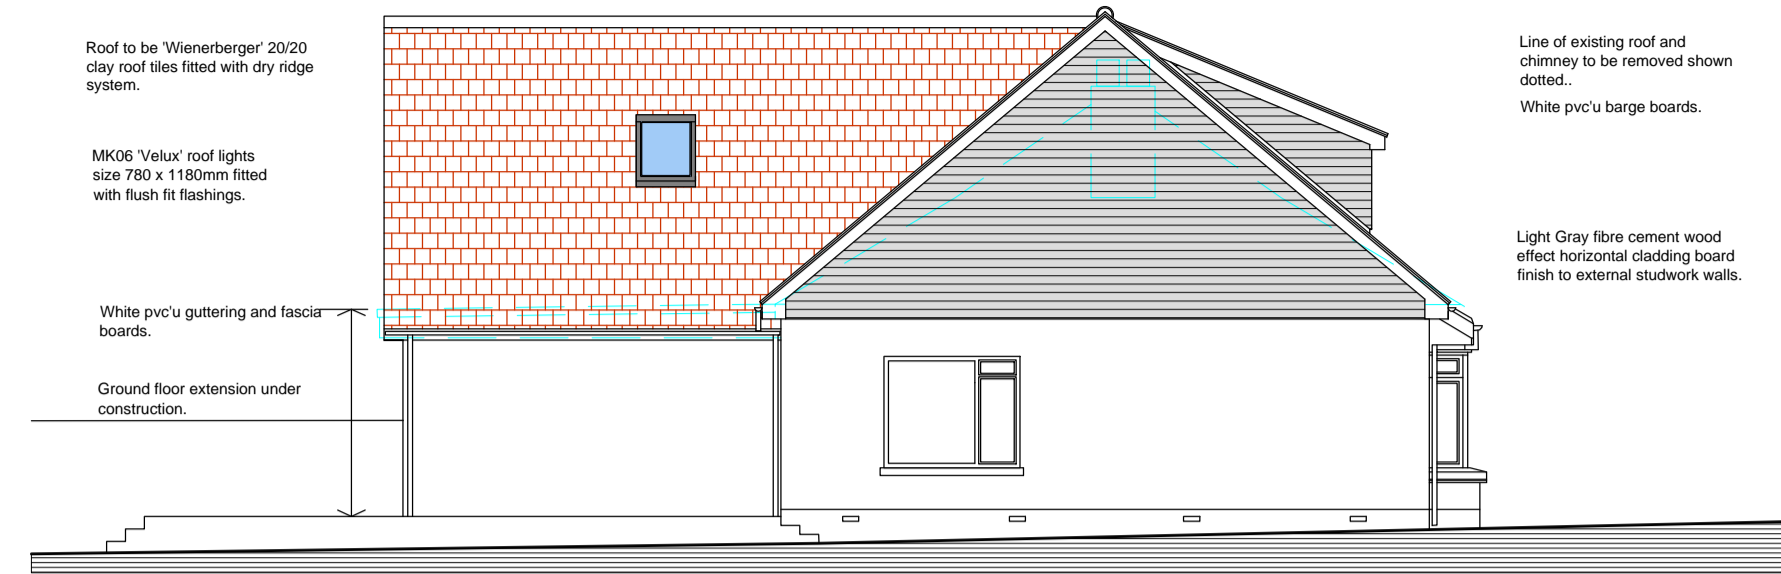


South Elevation. Scale 1:100

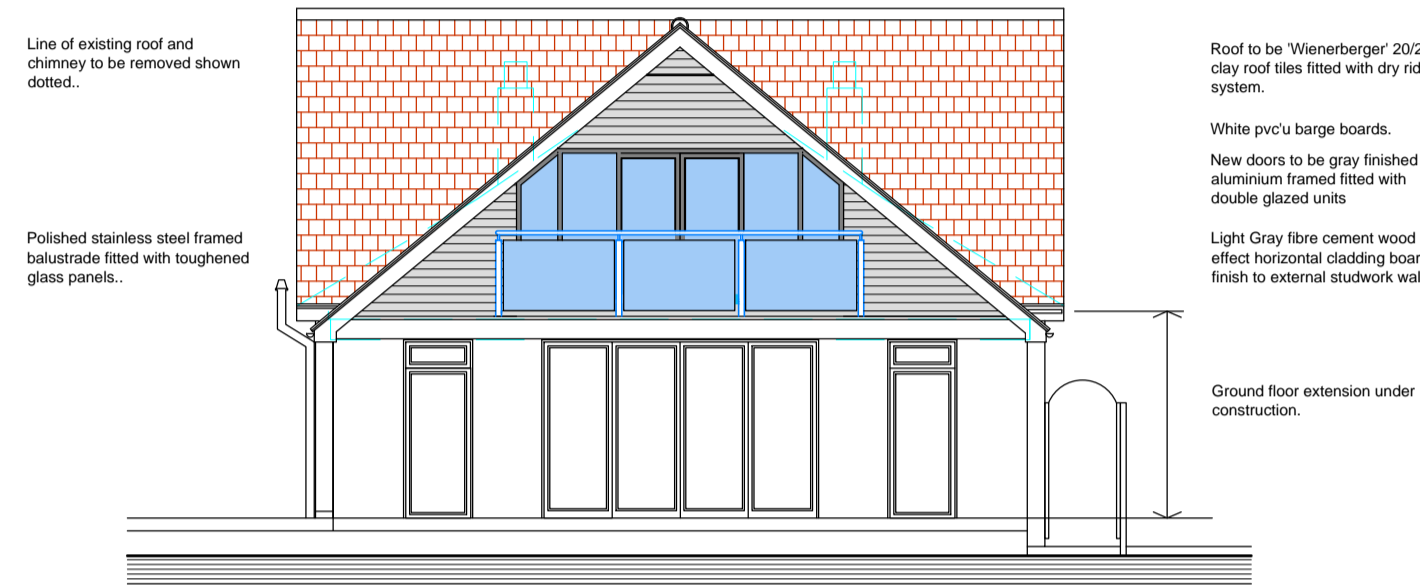


West Elevation. Scale 1:100




North Elevation. Scale 1:100

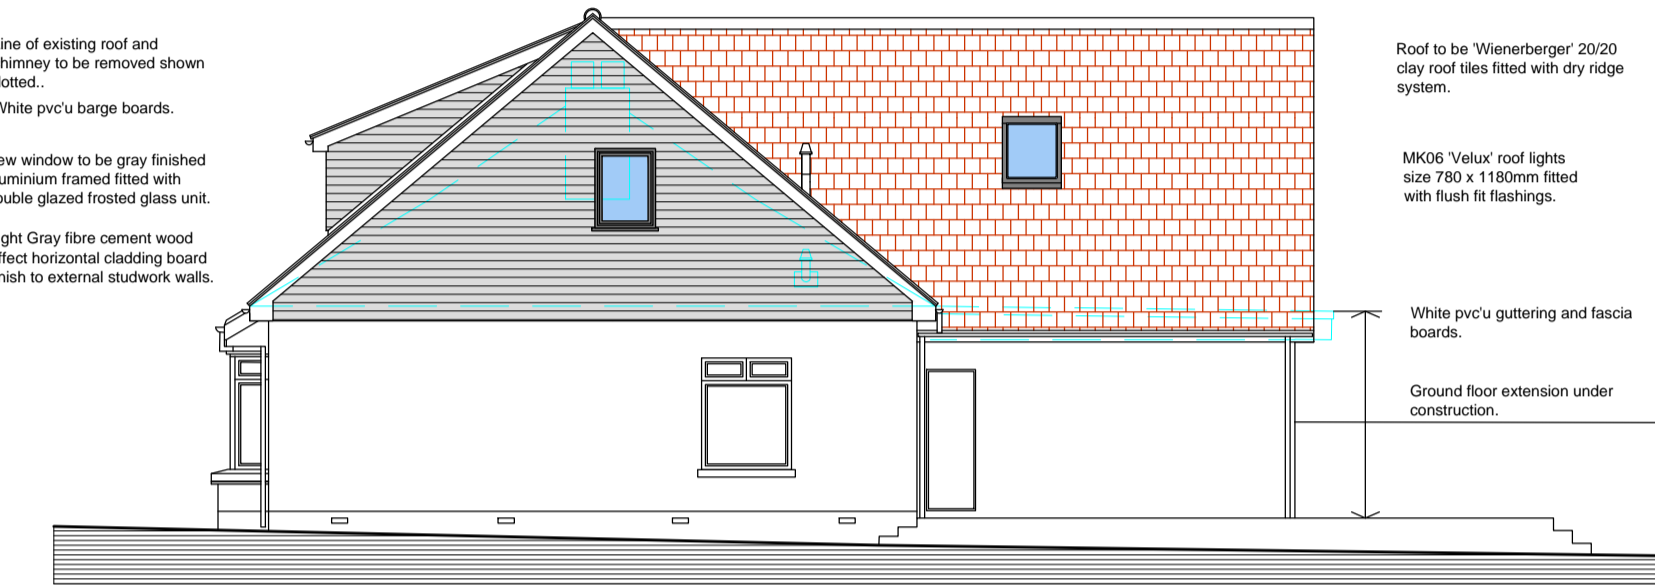


East Elevation. Scale 1:100

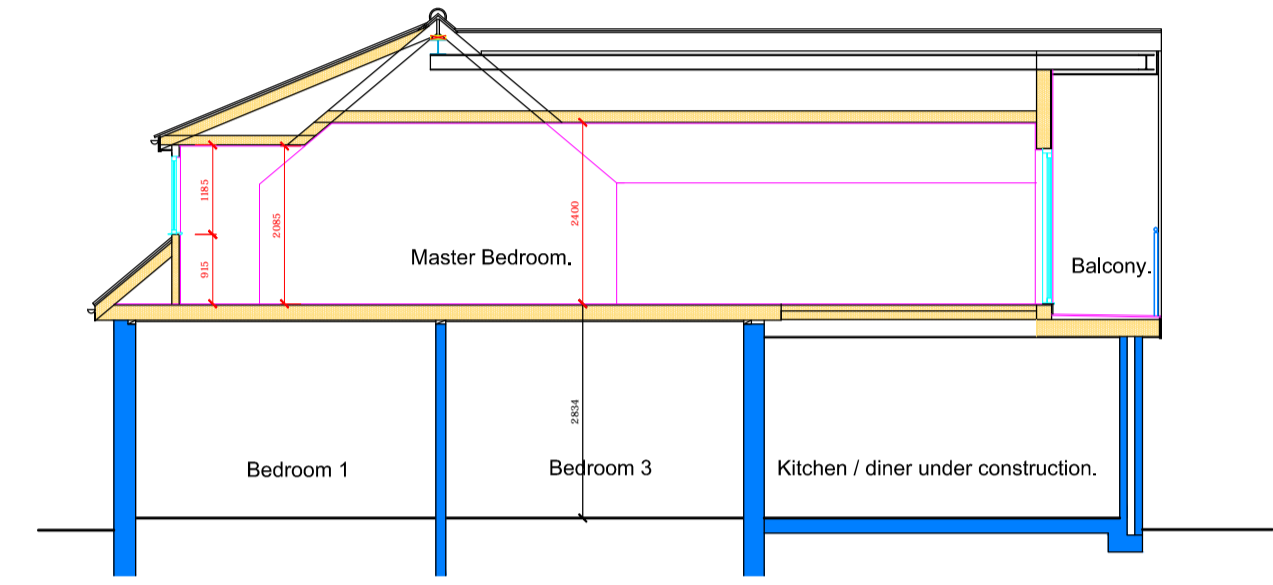

Cross Section A-A Scale 1:100

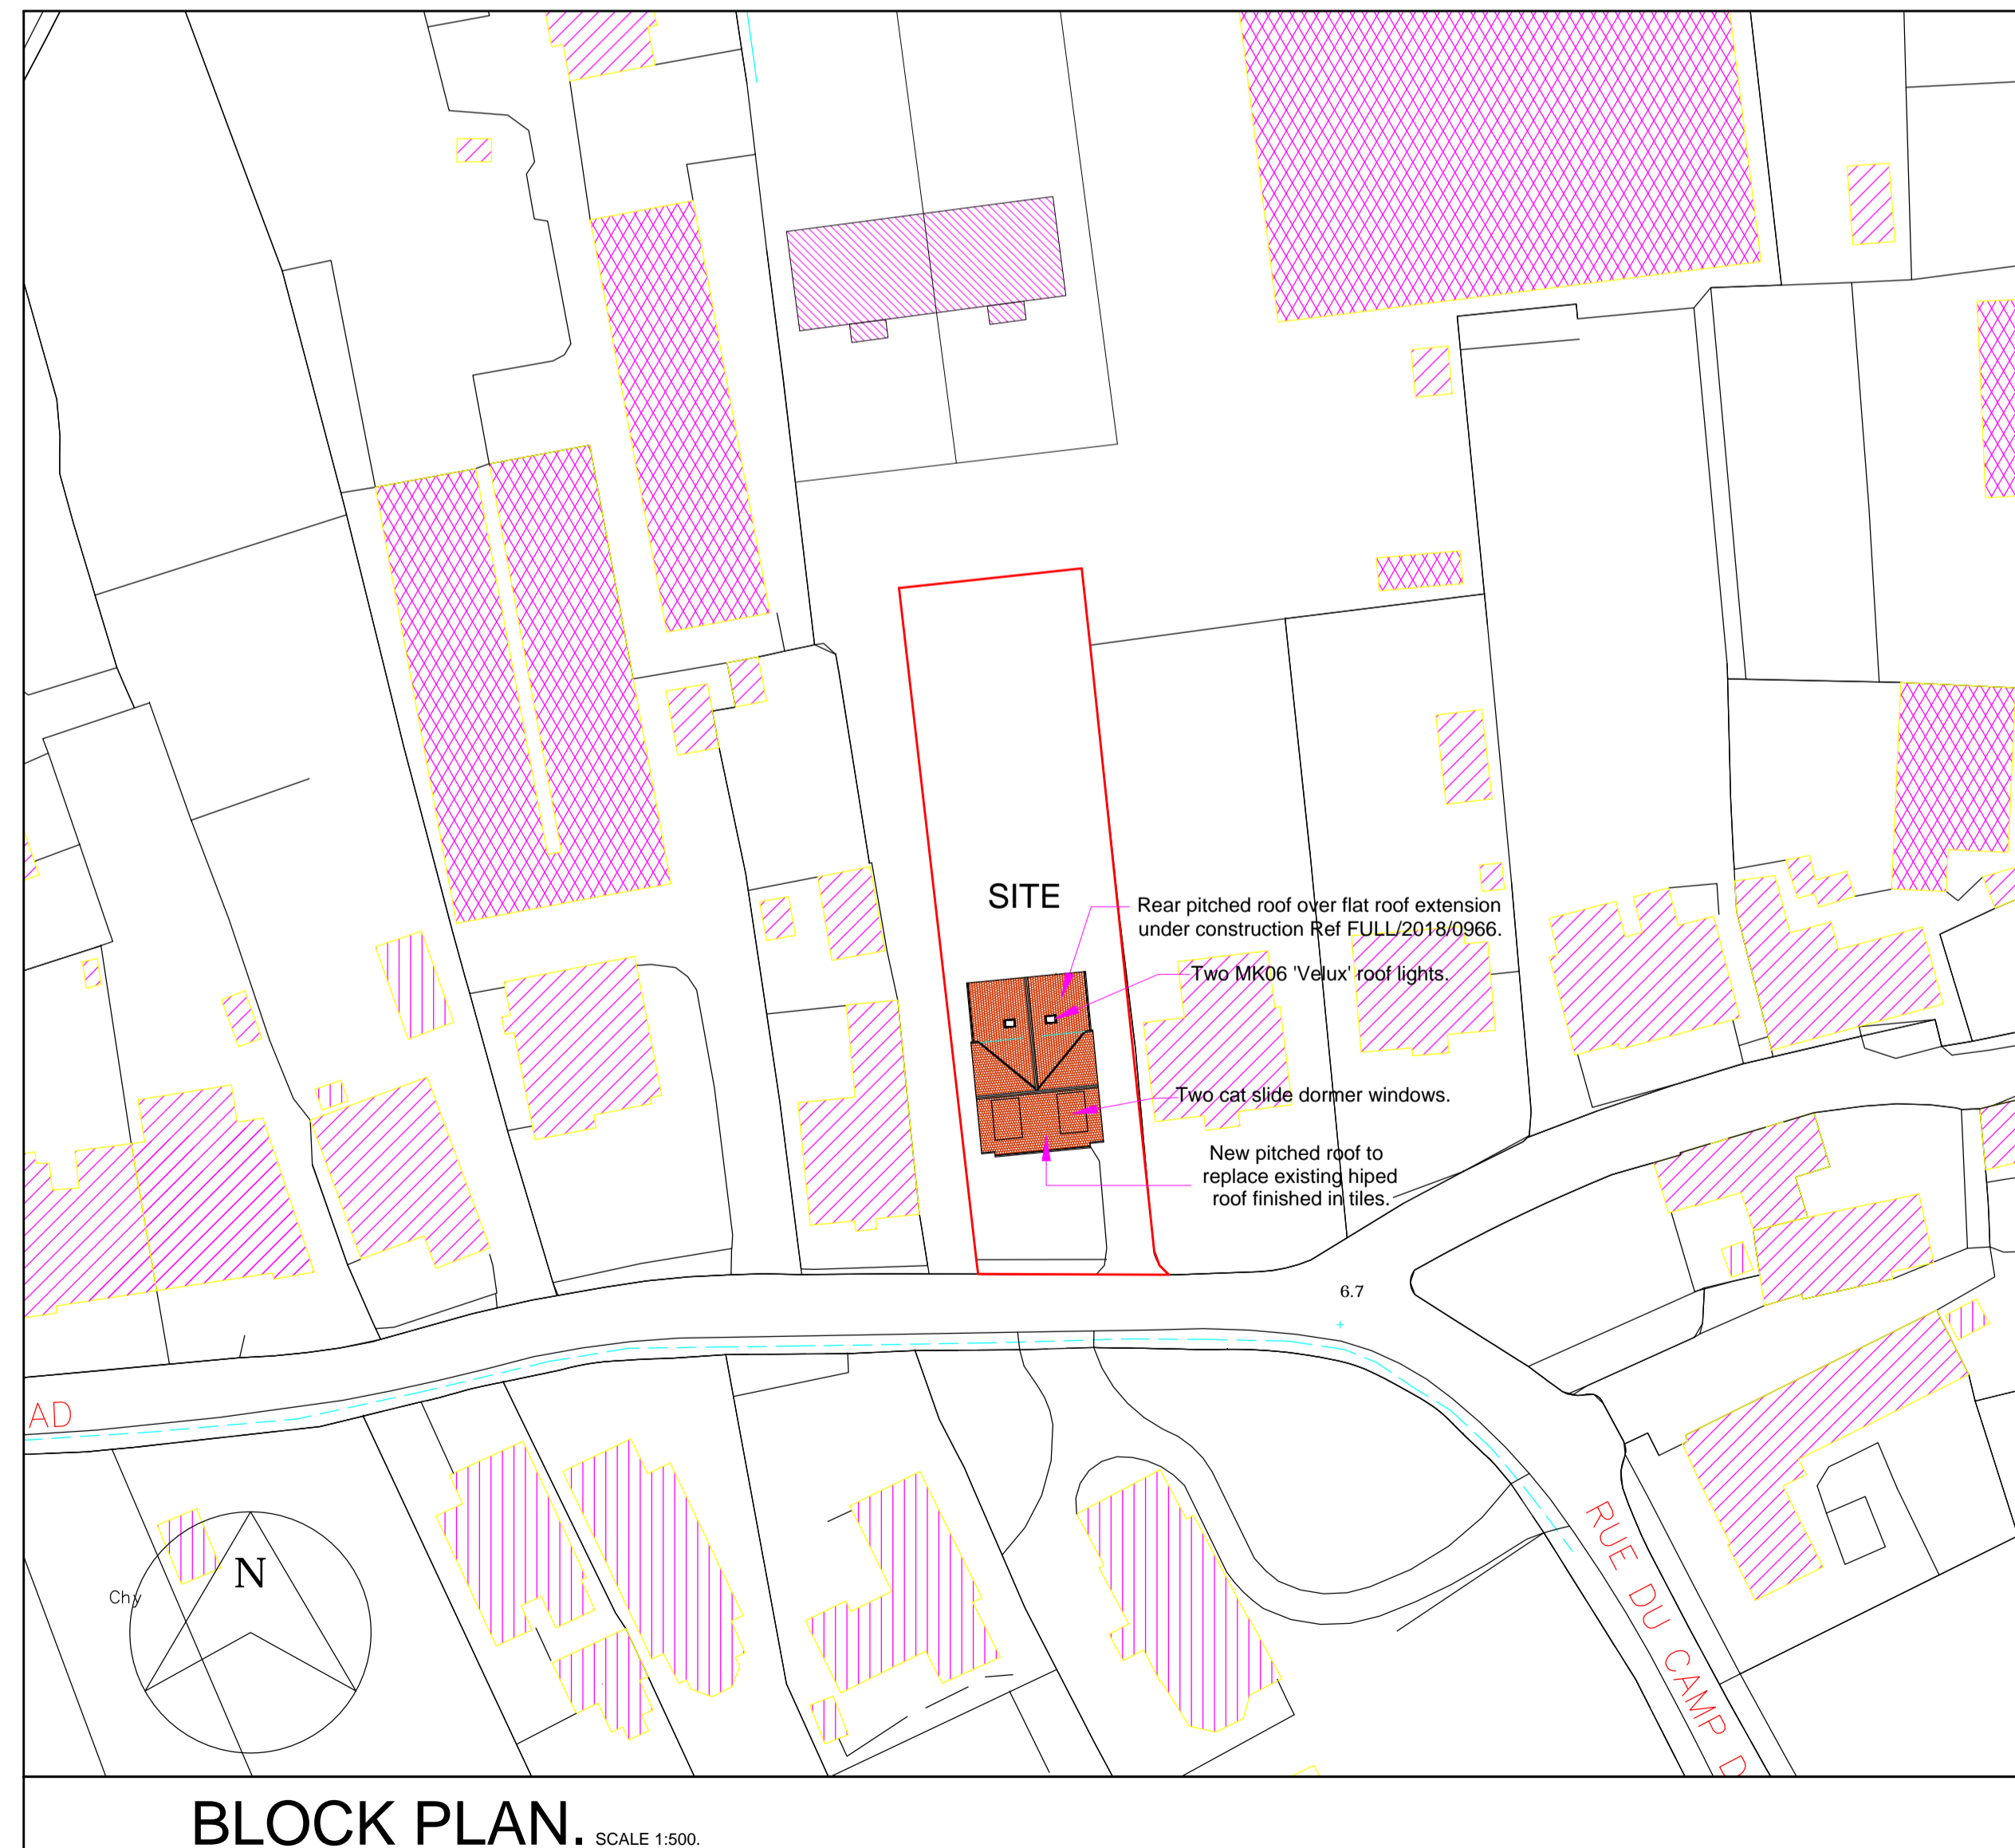

BLOCK PLAN. SCALE 1:500.

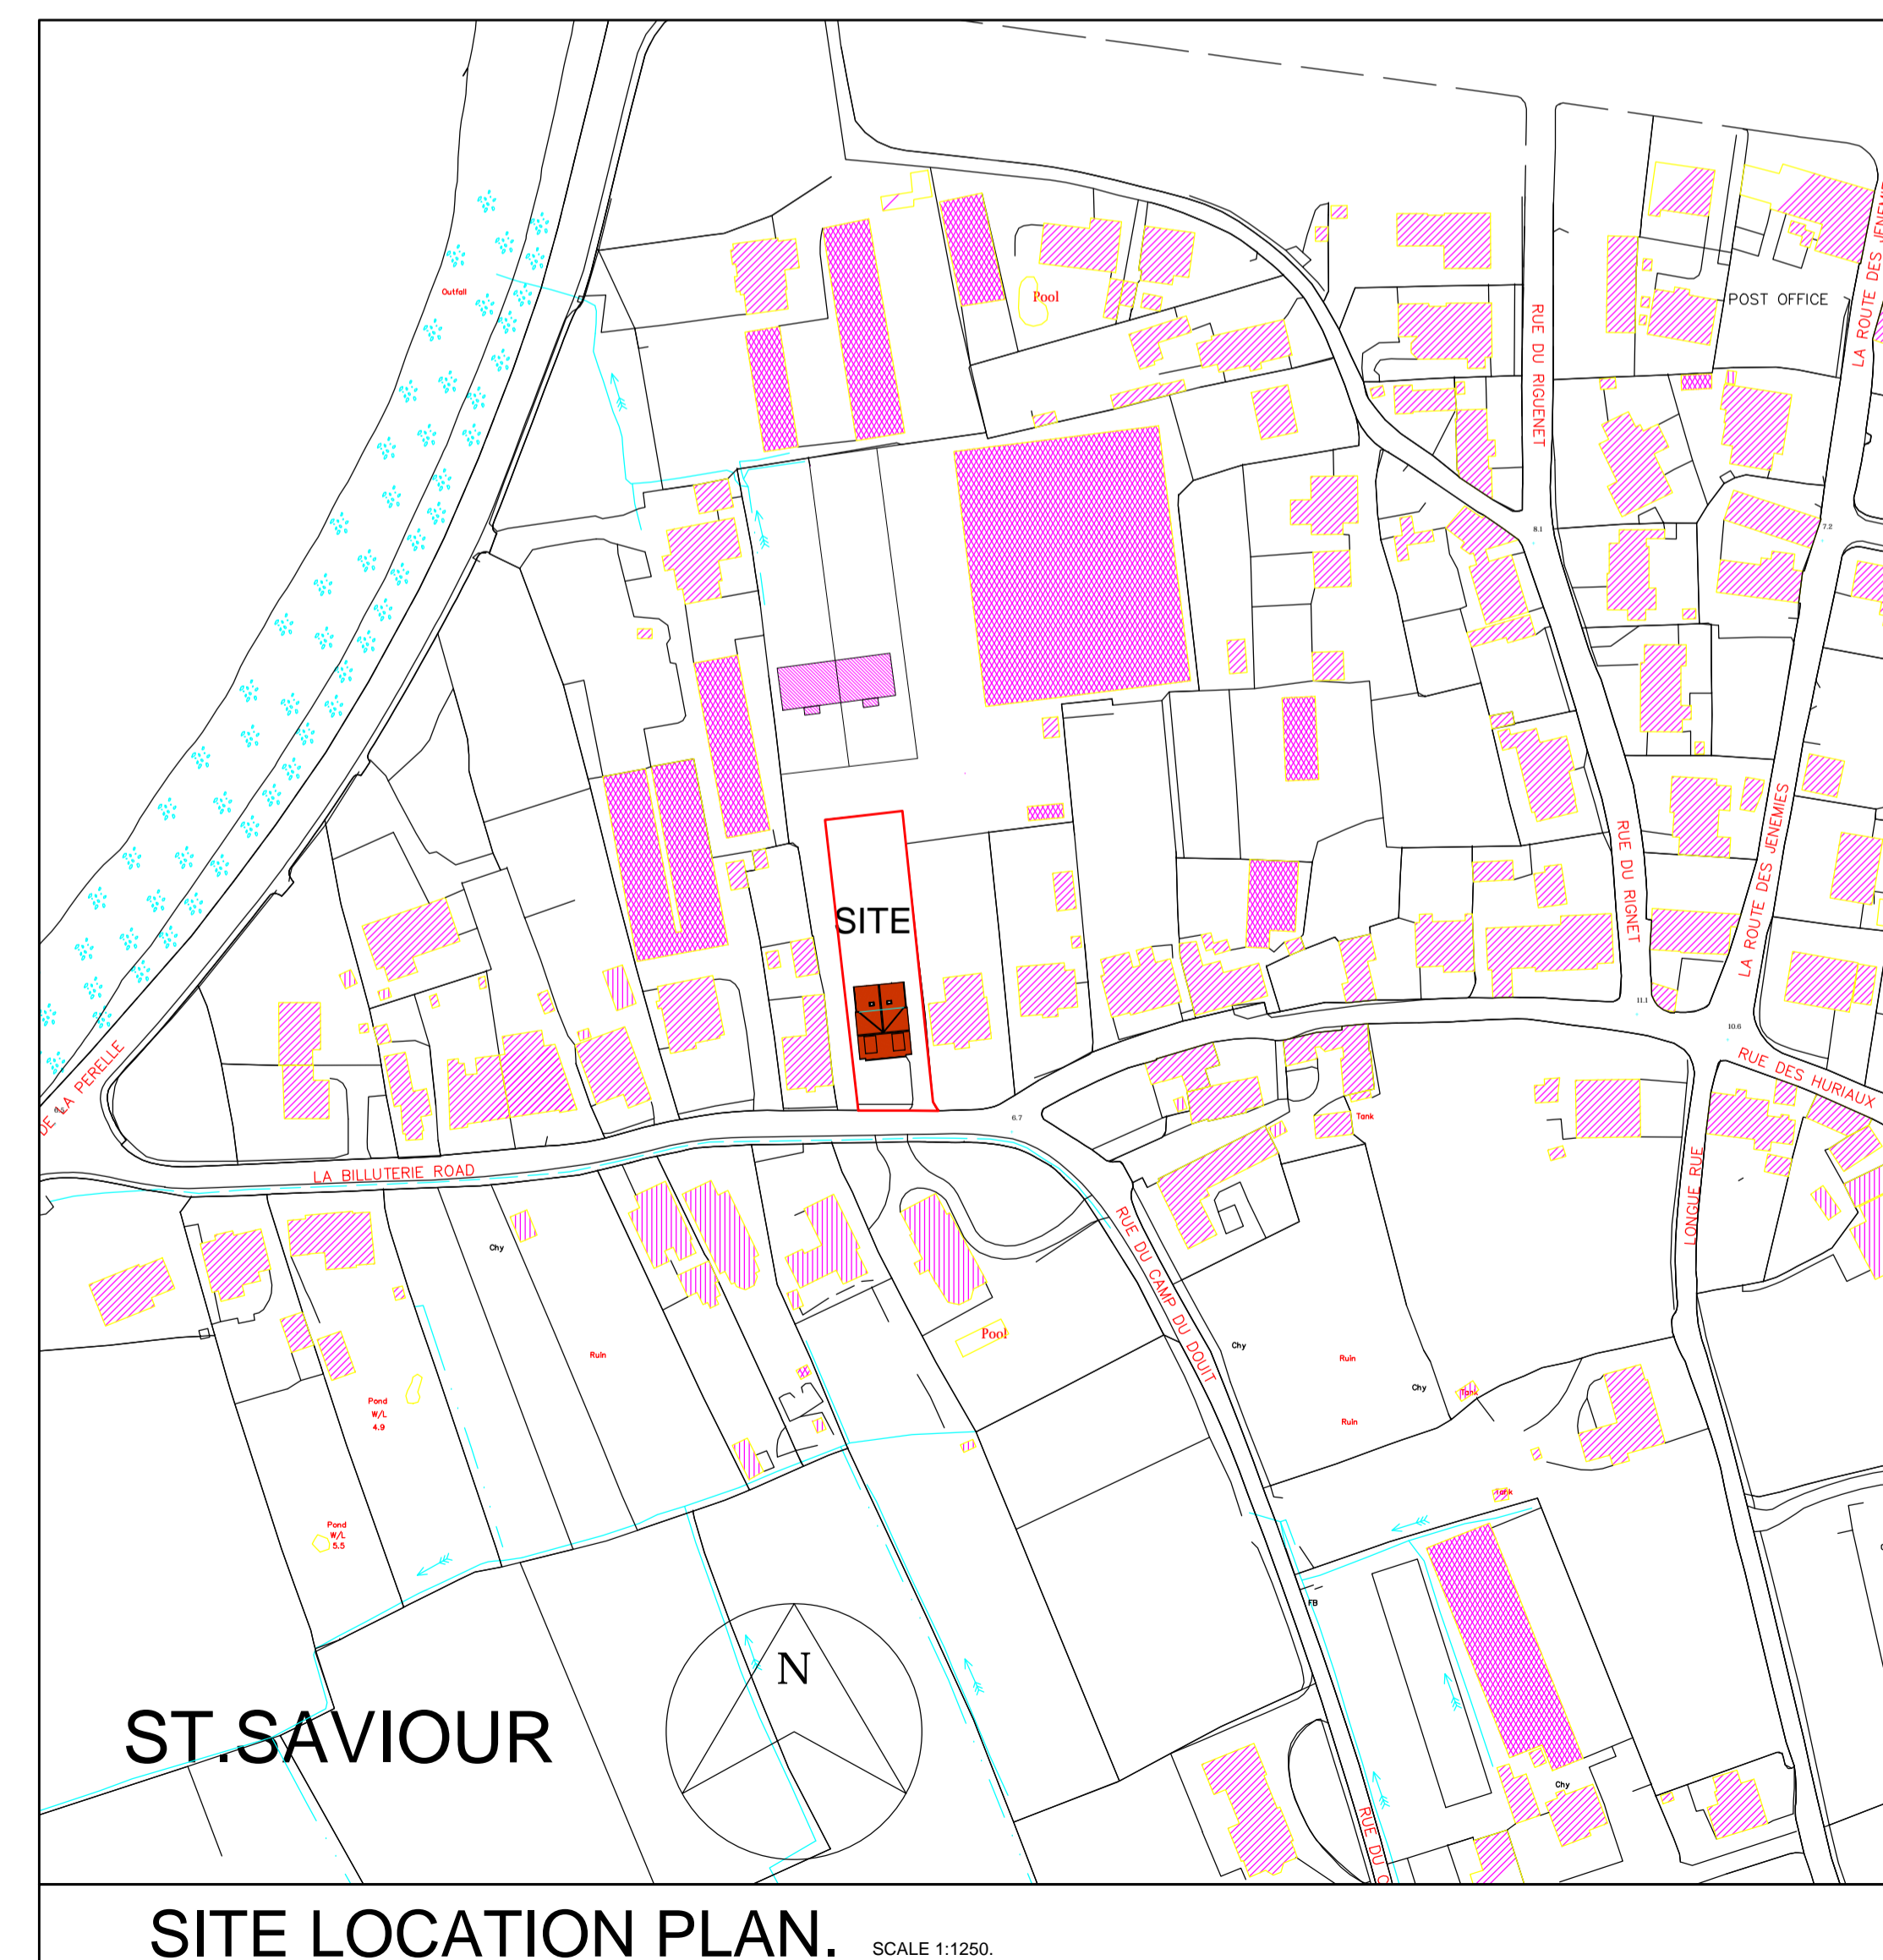

SITE LOCATION PLAN. SCALE 1:1250.

Chris Workman & Co. Ltd.
FOR APPROVAL
NOT TO BE USED FOR CONSTRUCTION

A	DRAWING REVISED TO SHOW AREA OF GROUND FLOOR UNDER CONSTRUCTION.	18:11:2020
REV.	REMARKS.	DATE
<p>Chris Workman & Co Ltd. Chartered Architectural Technologists Chartered Surveyors Architecture . Planning Design . Surveying</p>		
<p>PROJECT: Proposed First Floor Extension at:- Beecholve, Biloterie Road, St Saviour, Guernsey</p>		
<p>CLIENT: Mr. P. Winter.</p>		
SIGNED:		DATE:
<p>DRAWING: Planning Application Drawing. Elevations, Block Plan & Site Plan.</p>		
SCALE: 1:100,1:500 & 1:1250	DRAWN: Chris Workman	DATE: 30:10:2020
JOB No.	DRAWING No.	REVISION
PW:20:26	03	A

Courtli Blondel,
La Houguette R
Castel,
Guernsey
GY5 7DY
Tel: 01481 2519
e-mail: mail@chrisworkman.
web: www.chrisworkman.

