


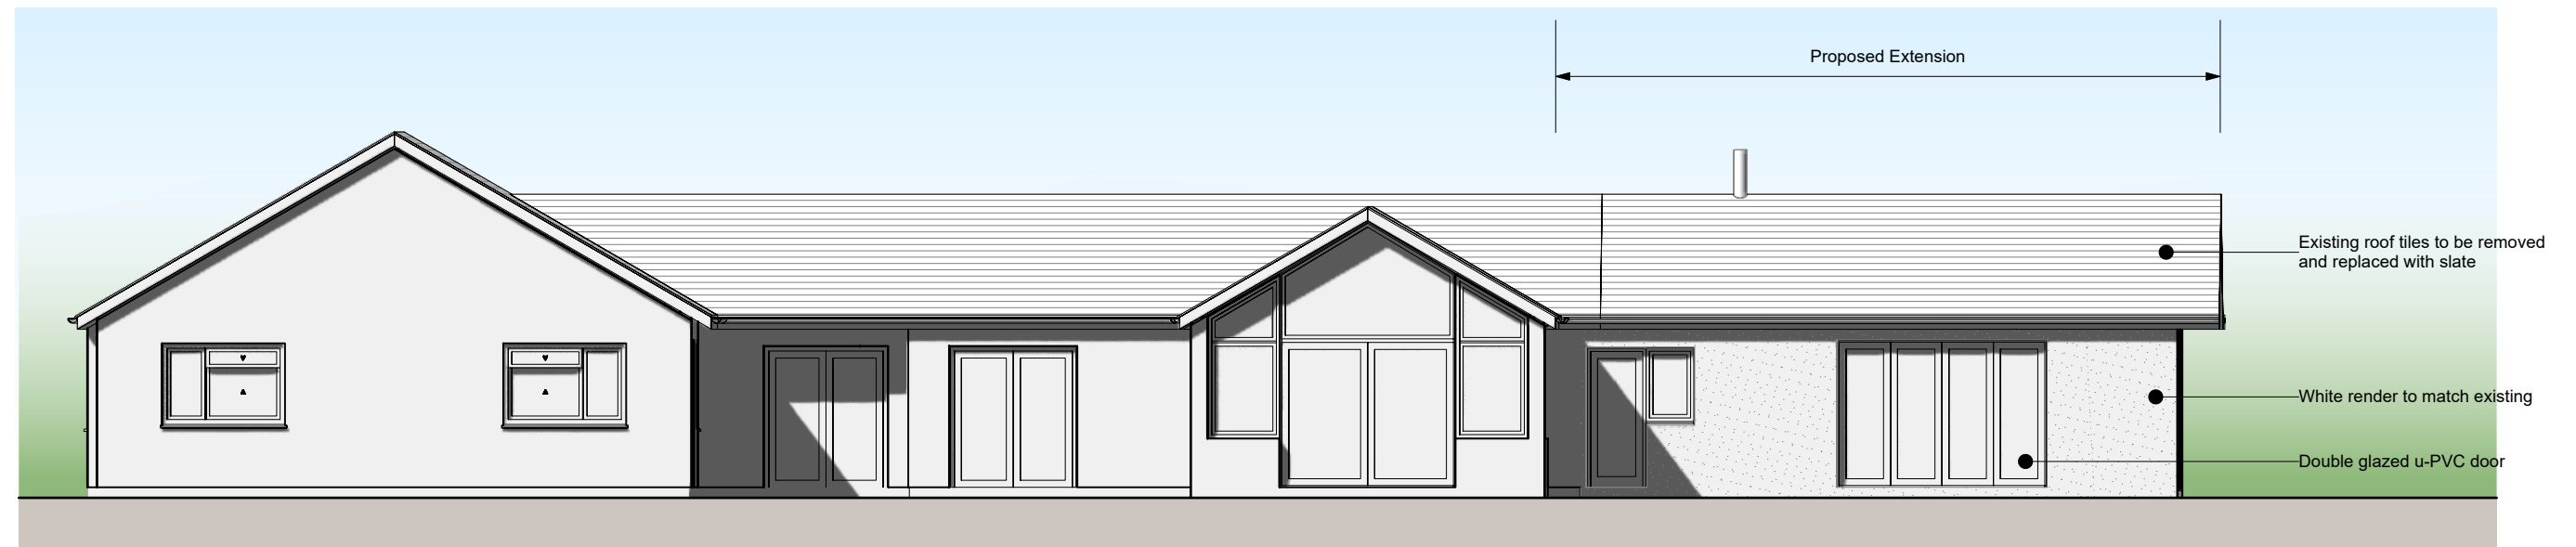

North Elevation

Scale 1:100



South Elevation

Scale 1:100



CHARTERED ARCHITECTS ■ CHARTERED SURVEYORS ■

No. 1 Jubilee Terrace
 South Esplanade
 St Peter Port
 Guernsey
 GY1 1AH
 contact@drp.co.gg
 01481 727738

Client
 MR & MRS D BARROW

Project
 Proposed extension to: Little Orchard
 Rue des Fosses, Forest, GY8 0JA

Scale
 1:100

Drawn
 MLS

Date
 Oct. 2020

Drawing Title
 Proposed: Elevations

Drawing Number
 2418 SK -03

Drawing Revision