

GENERAL NOTES :

DO NOT SCALE FROM ELECTRONIC OR HARD COPY DRAWINGS - IF IN DOUBT ASK!!

Electronic files must be checked against a hard copy of the drawing

This drawing as an instrument of service, is the property of Brian R Martel MCIAT

All dimensions are to be checked on site by the Contractor, sub-Contractor, Contract Administrator, and / or builder, before the work commences, and any discrepancies found to be relevant must be reported to Brian R Martel MCIAT immediately

Detailed and larger scaled drawings take preference over scaled drawings

Drawings and details supplied by Consulting Engineer's, Mechanical and Electrical Engineer's, etc., may supersede the details indicated on these drawings

No guarantee will be given that the works will receive the necessary statutory approvals

All dimensions are in millimetres, and whilst every effort has been made to ensure accuracy, this cannot be guaranteed



Every effort has been undertaken to ensure that the drawings supplied are to the scale noted, no guarantee can be given that the printing process provides the exact scaled drawings, any discrepancies must be reported to Brian R Martel immediately

The client, the clients representative, main contractor, sub contractor's, etc. must satisfy themselves that they do not need any other permissions, consents or approvals under any other legislation or from any persons by virtue of contractual or other rights in order to carry out the building works or material changes of use

IF A PDF OF THIS DRAWING HAS BEEN CHANGED INTO A DWG FILE BY AN EXTERNAL SOURCE, WITH OR WITHOUT PRIOR CONSENT, THEN NO RESPONSIBILITY WILL BE ACCEPTED BY BRIAN R MARTEL ON THE CONTENT OR ANY ONGOING POSSIBLE ALTERATIONS / VARIATIONS TO THE DRAWING BY OTHERS

Brian R Martel DOES NOT GIVE CONSENT to photograph, photocopy, or copy by any other means, the content included within this correspondence or the enclosed information referred to, whether in full or in part without a separate written permission from the Author. In accordance with the Copyright (Bailiwick of Guernsey) Ordinance, 2005.

REVISIONS :

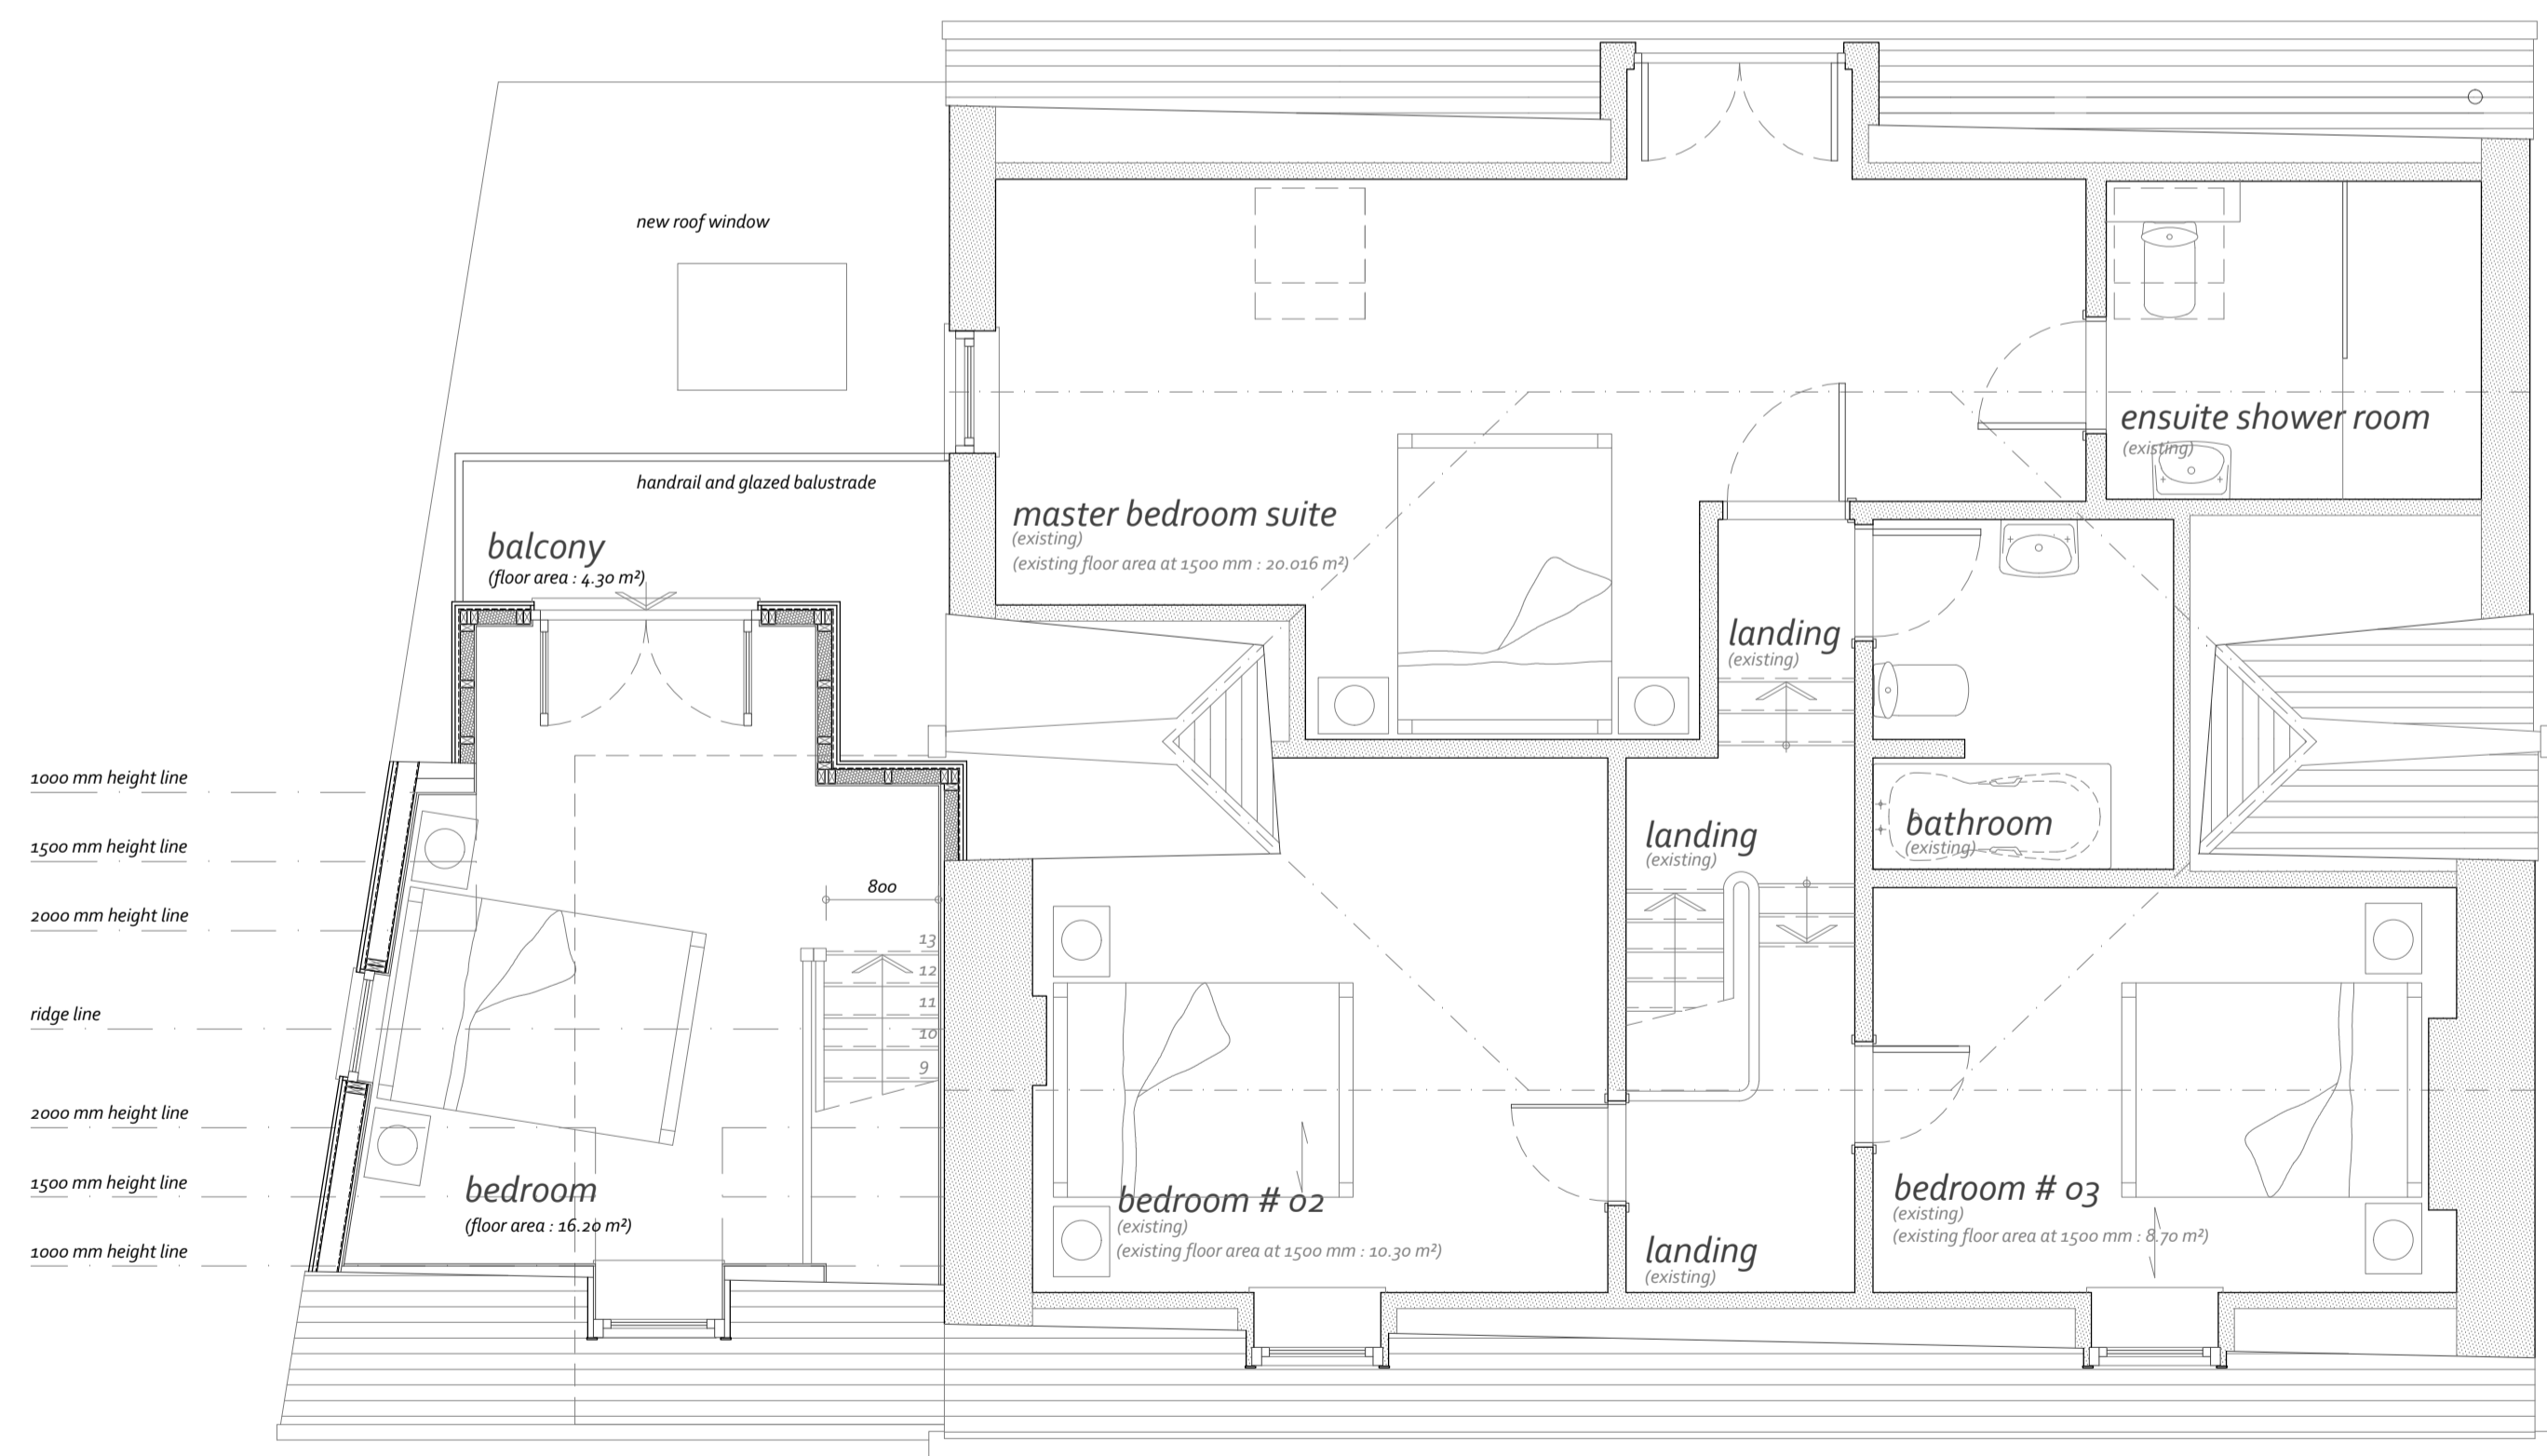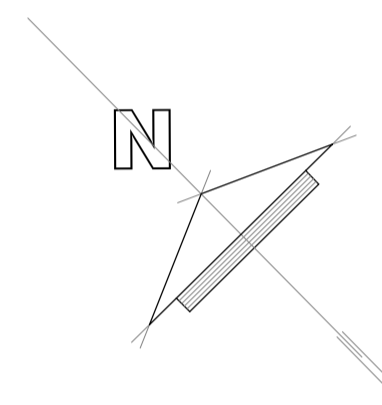

first floor plan

scale 1 : 50 @ A1
(total floor area taken at 1500 mm above floor level 55.18 m²)

this line is 100 mm long at the original drawing size of A1

Client	A T and L J Allison	
Project	Proposed extension to provide additional habitable accommodation at Torvale Cottage - Route des Talbots - St Andrew's - Guernsey	
Drawing	Planning Permission drawing First floor plan	
Scale	1 : 50 @ A1	Date January 2021
<p>Brian R Martel</p> <p>Chartered Member of the Chartered Institute of Architectural Technologists established 1994</p> <p>Vandola - Route de la Lague à L'Érée - St Pierre du Bois - Guernsey - GY7 9HT telephone : +44(0) 3677252 or 07761 165657 e-mail : brmartel@cwgy.net</p>		
Drawing number	4145.02.02	Revision