
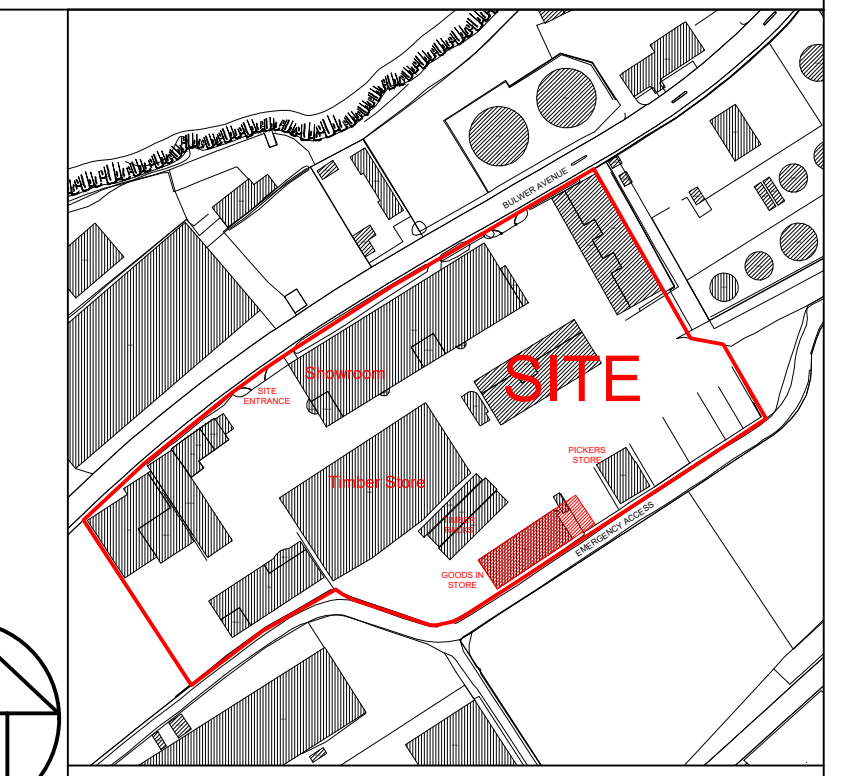
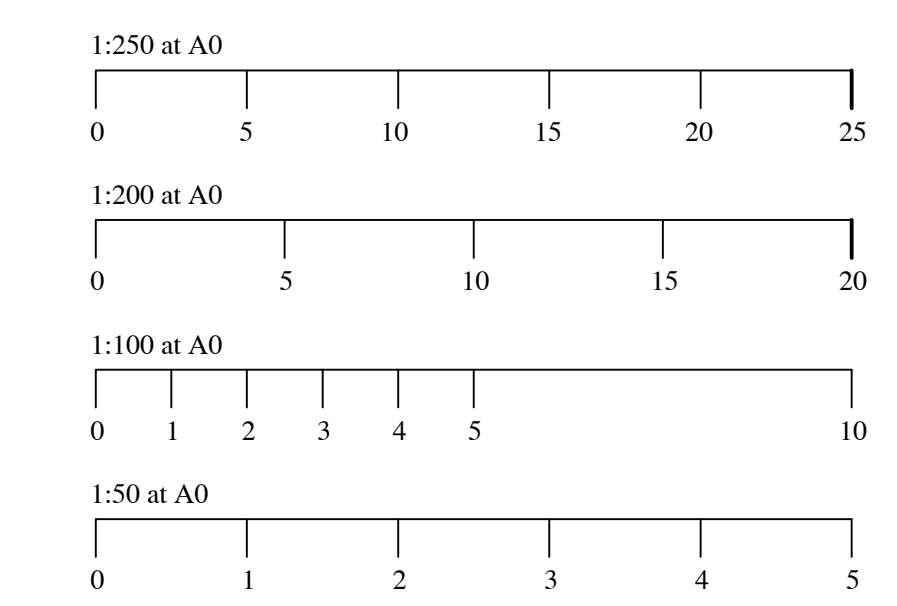


COPYRIGHT
 THE COPYRIGHT OF THIS DRAWING IS THE PROPERTY OF THE ARCHITECTS AND MAY NOT BE REPRODUCED WITHOUT THEIR PERMISSION.

NOTES
 FIGURED DIMENSIONS TO BE USED IN PREFERENCE TO SCALED DIMENSIONS. CONTRACTORS MUST CHECK ALL DIMENSIONS ON SITE. ANY DISCREPANCIES BETWEEN THIS DRAWING AND SITE CONDITIONS MUST BE REFERRED TO THE ARCHITECTS IMMEDIATELY.

AMENDMENTS
 A
 B
 C

ALL PERIMETER ROAD DEMARCATION LINES TO BE YELLOW
 ALL ARROWS TO BE YELLOW
 ALL PARKING SPACES TO BE WHITE LINES
 ALL CAR PARKING ALLOCATION SYMBOLS OR LETTERING TO BE WHITE
 "NO EXIT" ROAD MARKING TO BE WHITE
 ALL DIAGONAL HATCHING (IN KEEP CLEAR AREAS) TO BE YELLOW LINES
 ALL 100kg SIGNS (IN) TO BE 2000 Ø & TO BE BLACK NUMBERS ON WHITE BACKGROUND WITHIN RED BORDERED CIRCLE

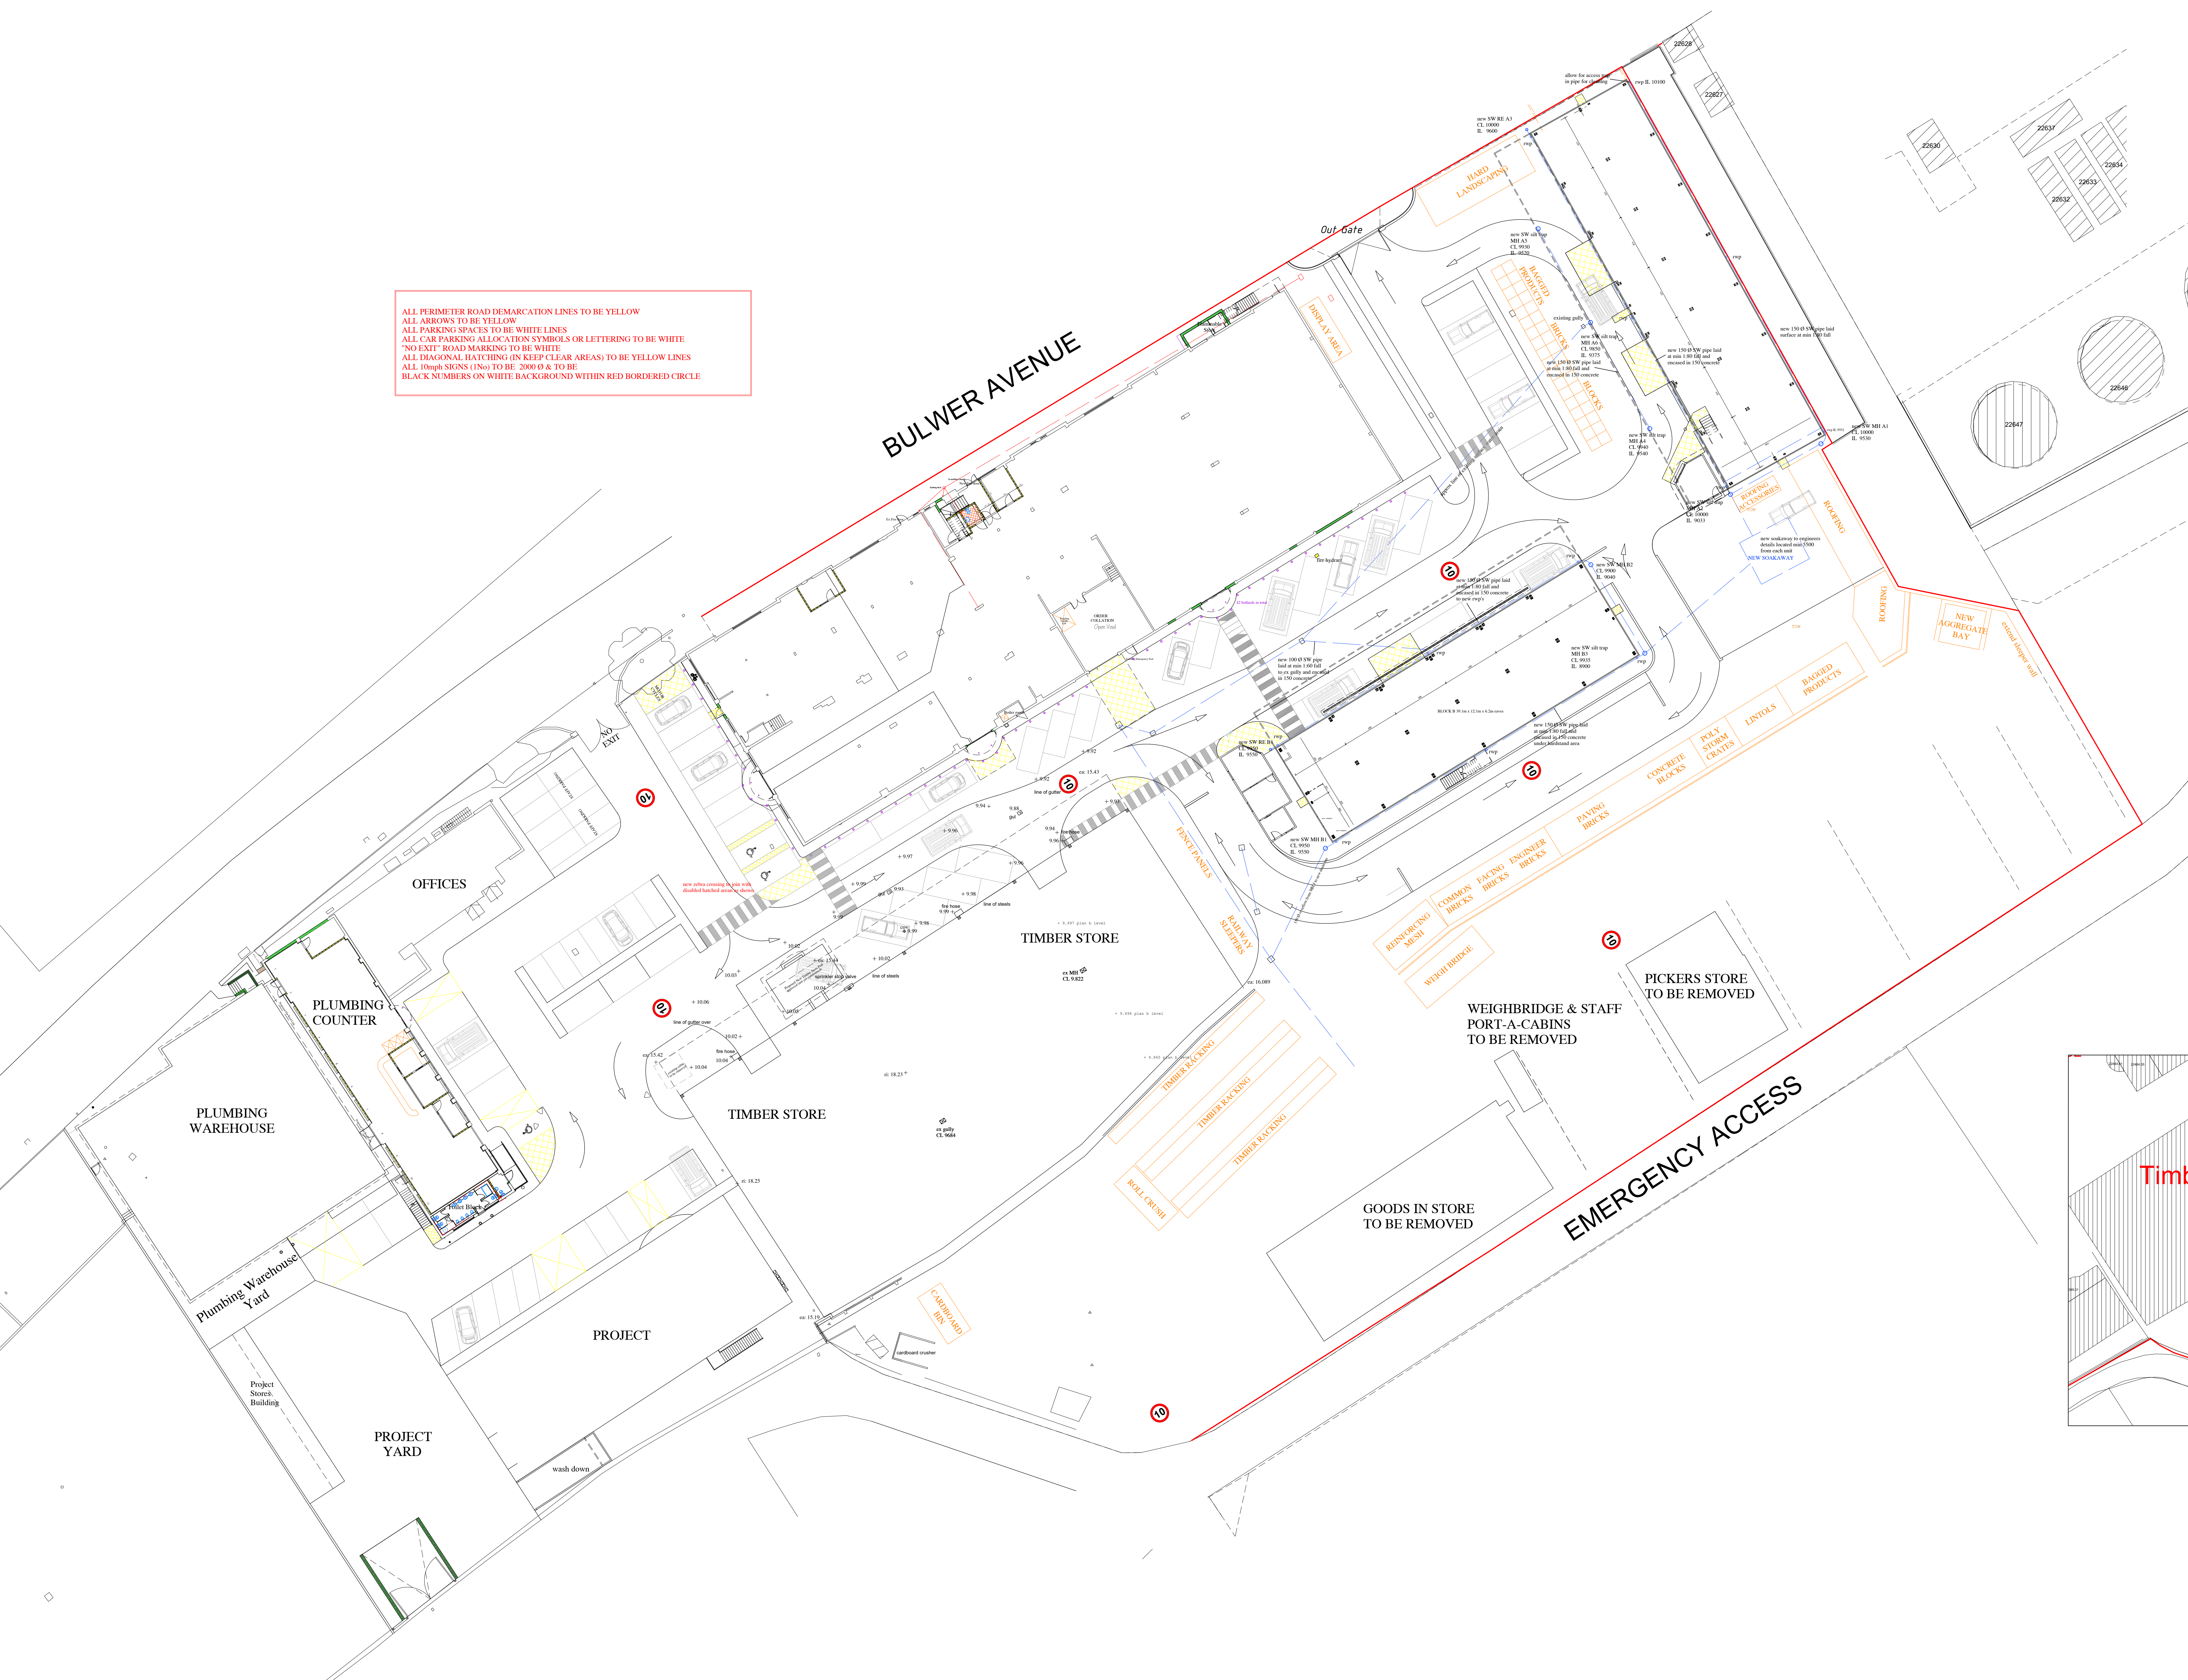

as at 20-7-17

Proposed new Industrial Unit (Goods In & Pickers) to rear of Norman Piette Bulwer Avenue St Sampson for J & D Norman Limited

Paul Vaudin & Associates Ltd.
 Architectural Services
 50/51, Row 4 in More, Canal, Quayway 4/5/5 TAT
 Telephone 01481 240300 Fax No 01481 252086
 E-mail paul@pvaah.co.uk

Drawn: Paul Vaudin	Date: July 2017	Scale: 1:250 at A0	No: 17-004-14
Checked: M.D.N.			

Drawing: Sketch Scheme - Site Plan
 CURRENT Norman Piette Complex Site Plan