

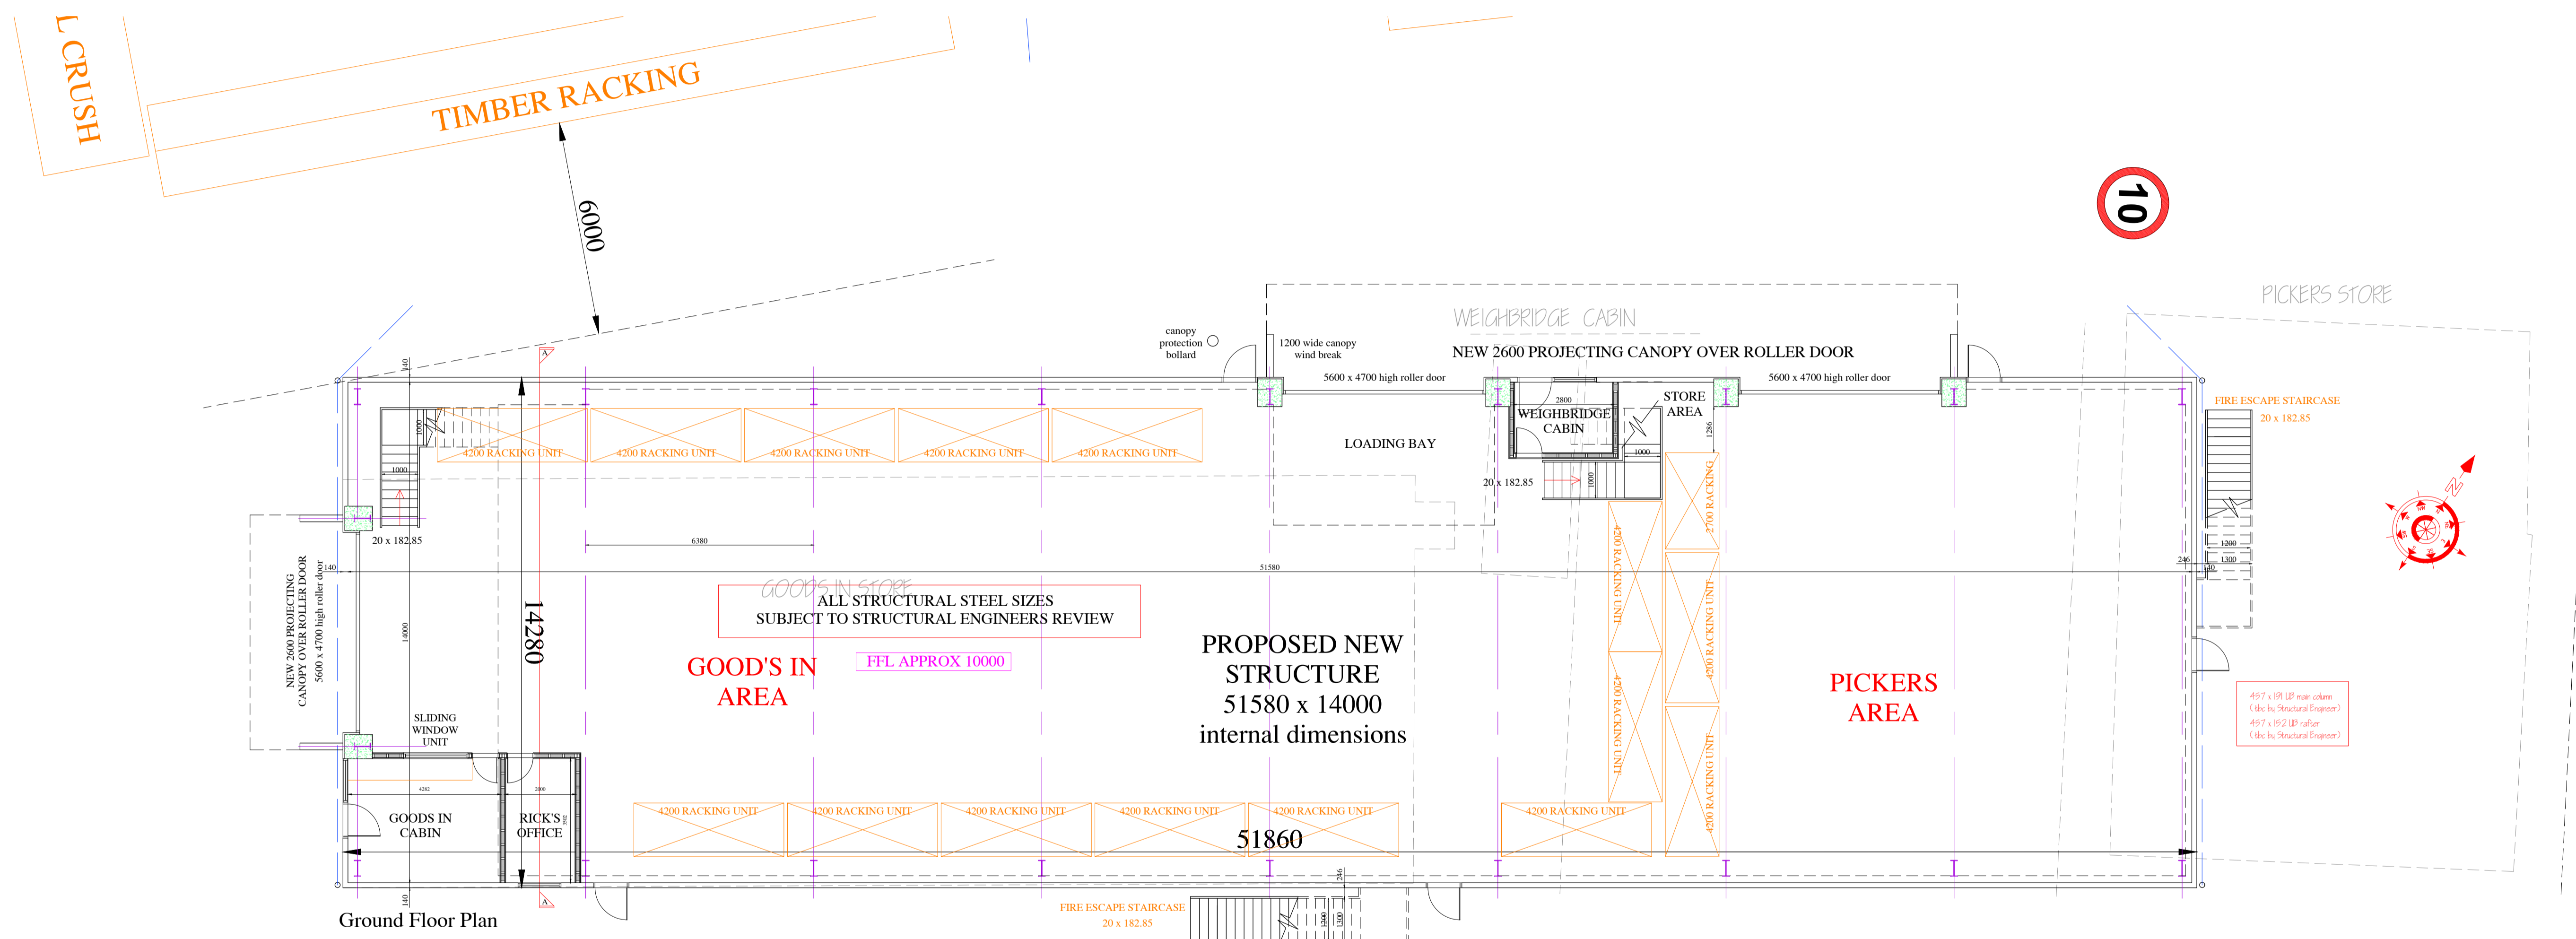
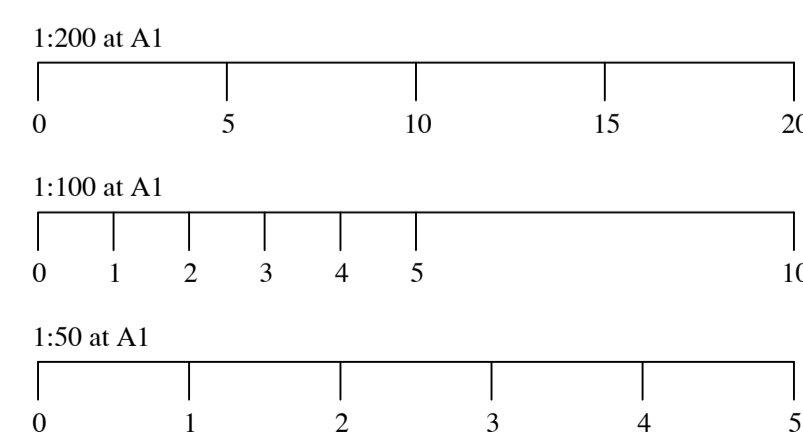
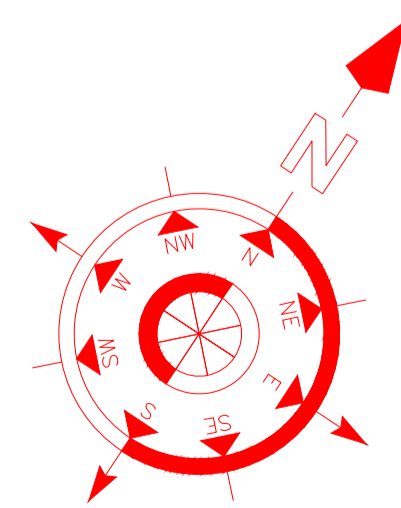


Site Profile Elevation (view of site looking north-east @ 1:200)

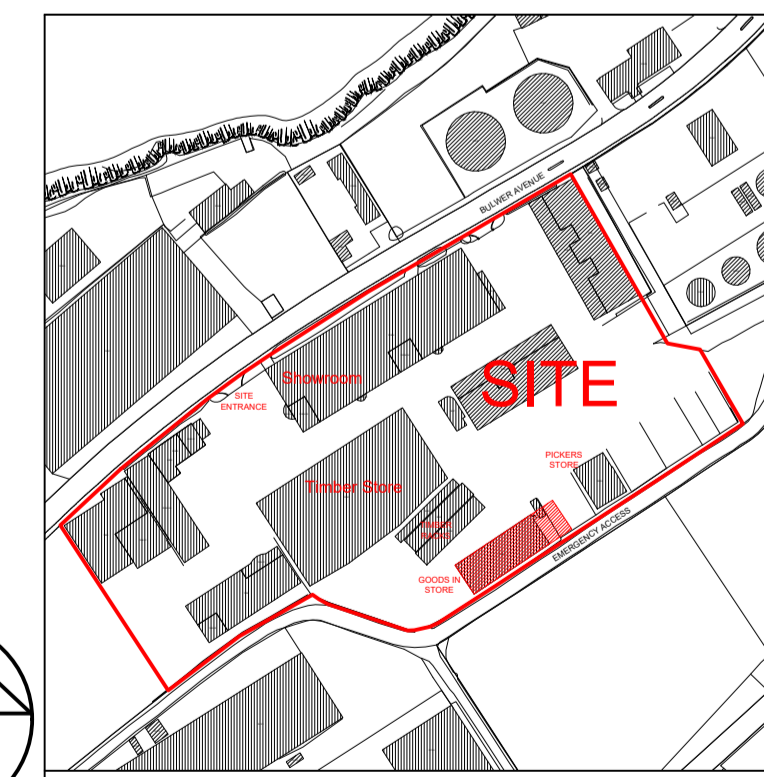

Ground Floor Plan

EMERGENCY ACCESS

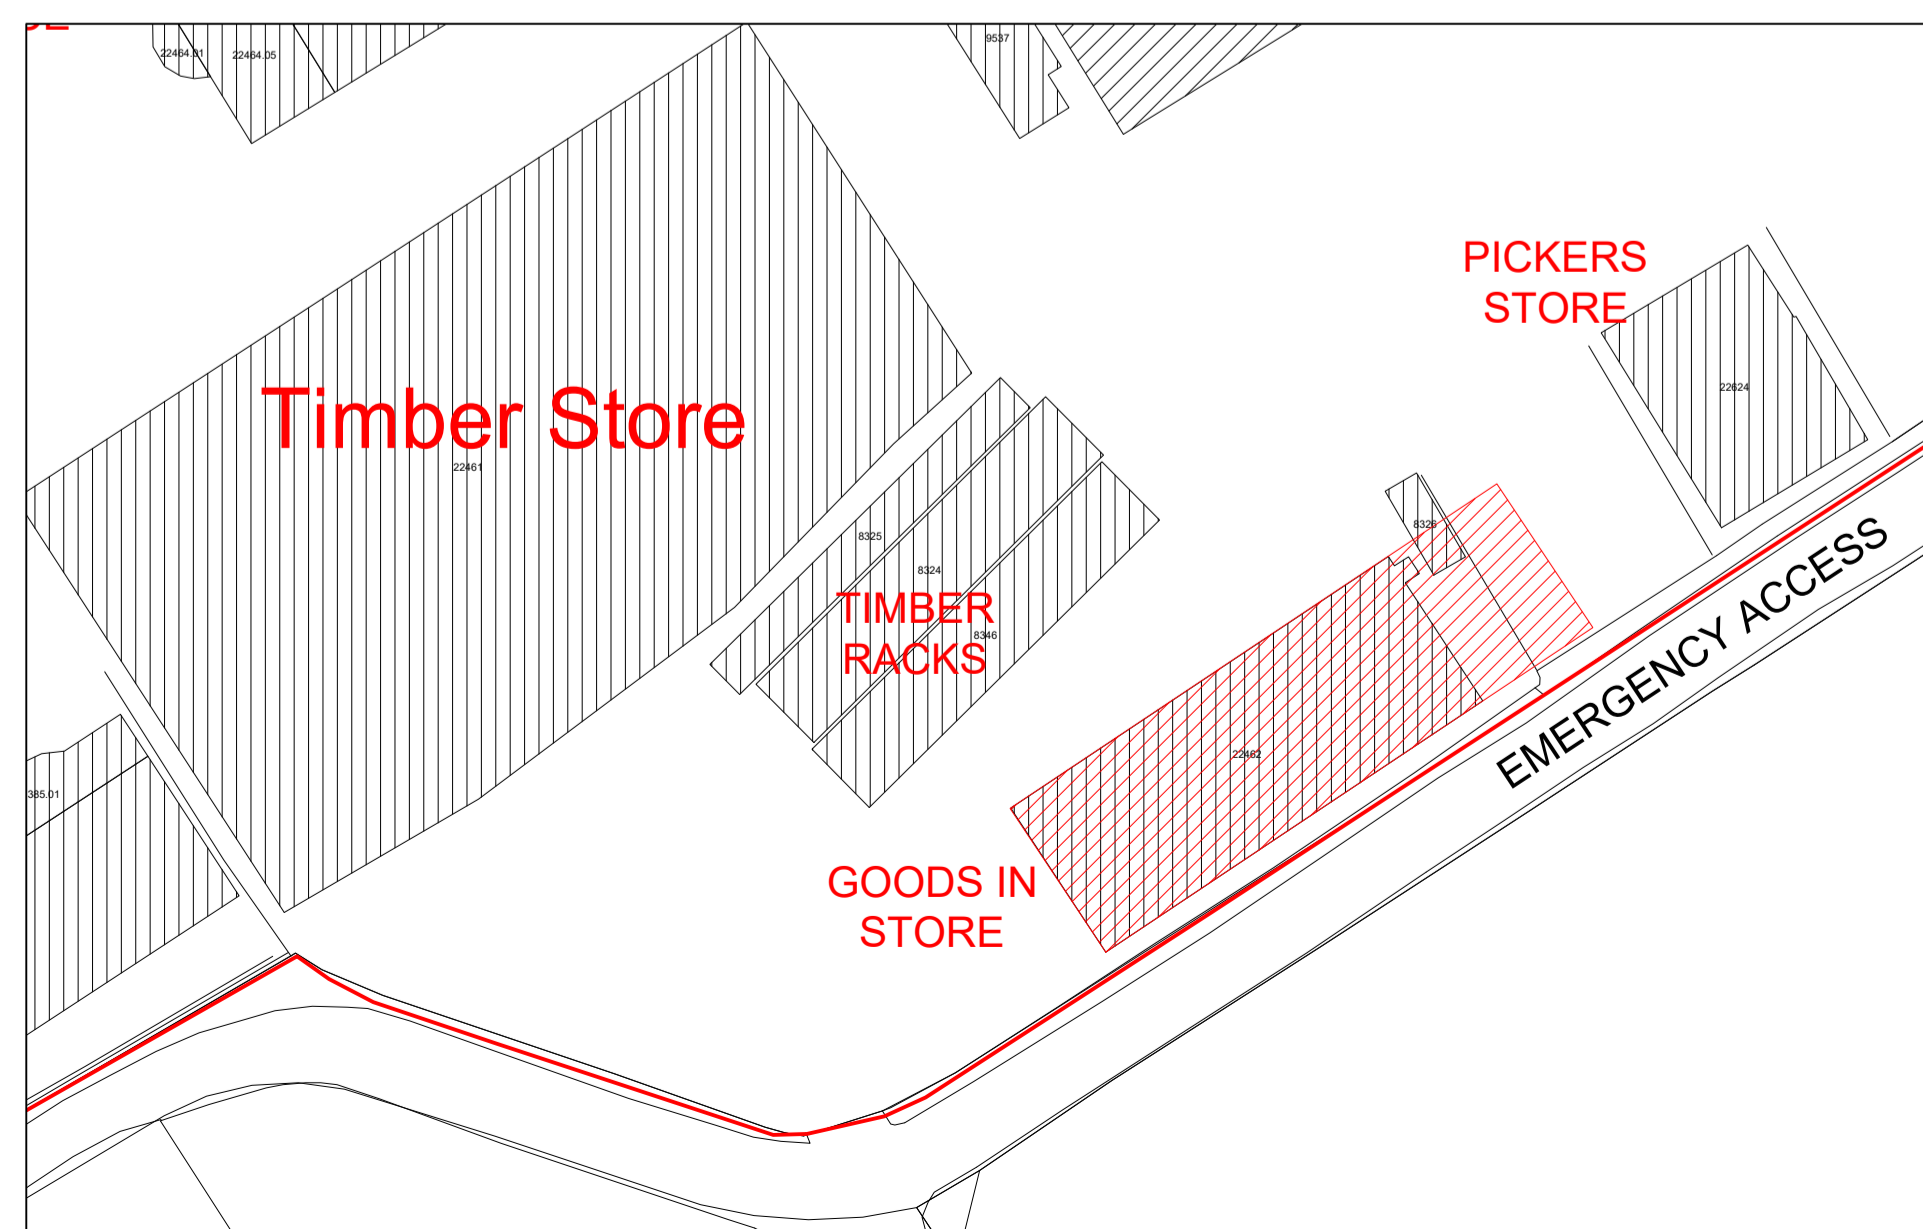

as at 22-12-20

Job Title
 Proposed new Industrial Unit to replace Goods In & Pickers buildings to rear of Norman Piette Bulwer Avenue St Sampson for J & D Norman Limited

Signed: Paul Vaudin Date: September 2020
 Scale: 1:100 at A1
 Checked: M.D.N.

Copyright States Of Guernsey 2006/Digimap Licence No 115 Scale 1:2500

Paul Vaudin & Associates Ltd.
 Architectural Services
 Seefeld, Rue de la Mare, Castel, Guernsey, GY5 7AT
 Telephone (01481) 254936 Fax No (01481) 252080
 E-mail paul@pvaltd.gg

Drawing
 Sketch Scheme
 Enlarged Site Plan

No: **17 - 004 - 15A**