


REVISION

REV.	DATE	DESCRIPTION	SIG.

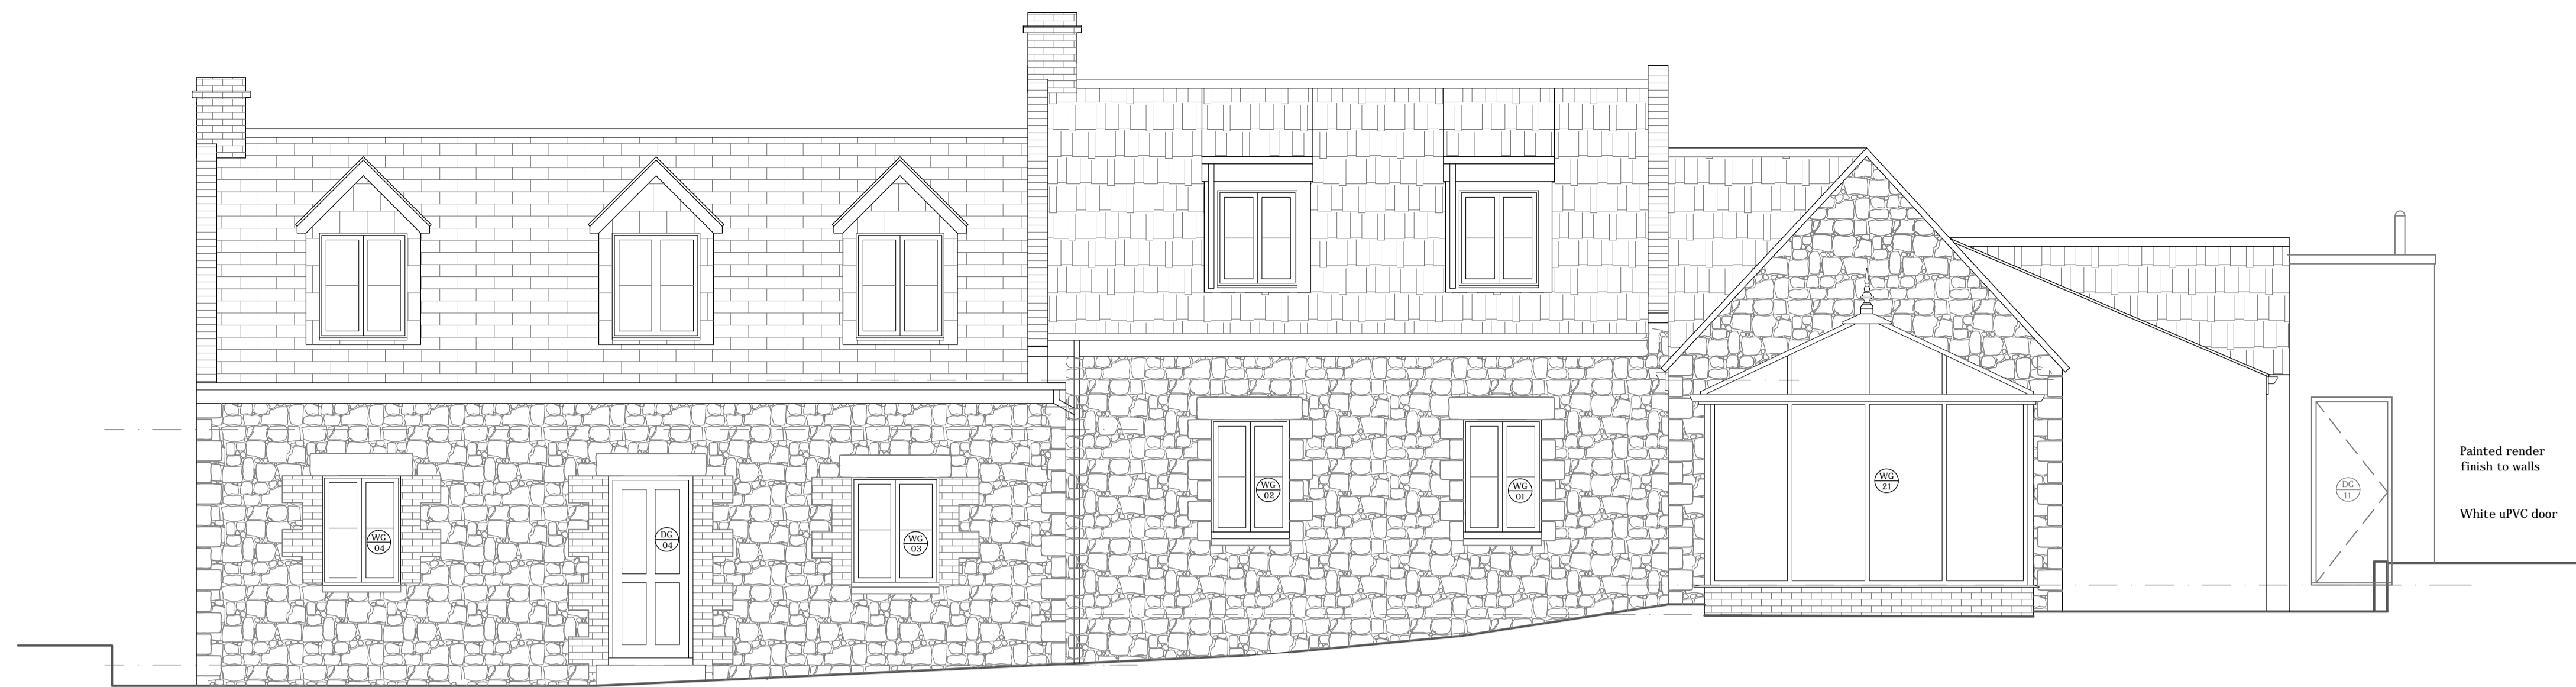

North Elevation

Scale - 1:50.



East Elevation (No change)

Scale - 1:50.



South Elevation

Scale - 1:50.

This drawing is to be read in-conjunction with drawing No's: 1412-WD-01, 02, 03, 05, 06, 07 & 08.

DIRECT ARCHITECTURAL SOLUTIONS

CHARTERED SURVEYOR - ARCHITECTURAL TECHNOLOGIST - PROJECT MANAGEMENT
 BRISE DE MAIR, RUE DU GAINS, TEL - OFFICE +44 (0)1481 266311.
 TORTEVAL, GUERNSEY, GY8 0PJ. FAXSIMILE +44 (0)1481 266322.

PROJECT **Extension and Alterations to 'Forest Lodge',
 Les Ruettes, St Andrews, Guernsey, GY6 8UG.**

CLIENT **Mr. & Mrs. D. Meeks.**

DRAWING **Working Drawing - Elevations (Sheet 1)**

SCALE **1:50** DRAWN *Carl and J.B.* DATE **16th December 2020.**

DRAWING NO. **1412-WD-04.** REVISION