



DIMENSIONS ALL DIMENSIONS WHERE APPLICABLE TO BE CHECKED ON SITE PRIOR TO WORKS COMMENCING

REVISION


REV.	DATE	DESCRIPTION	SIG.

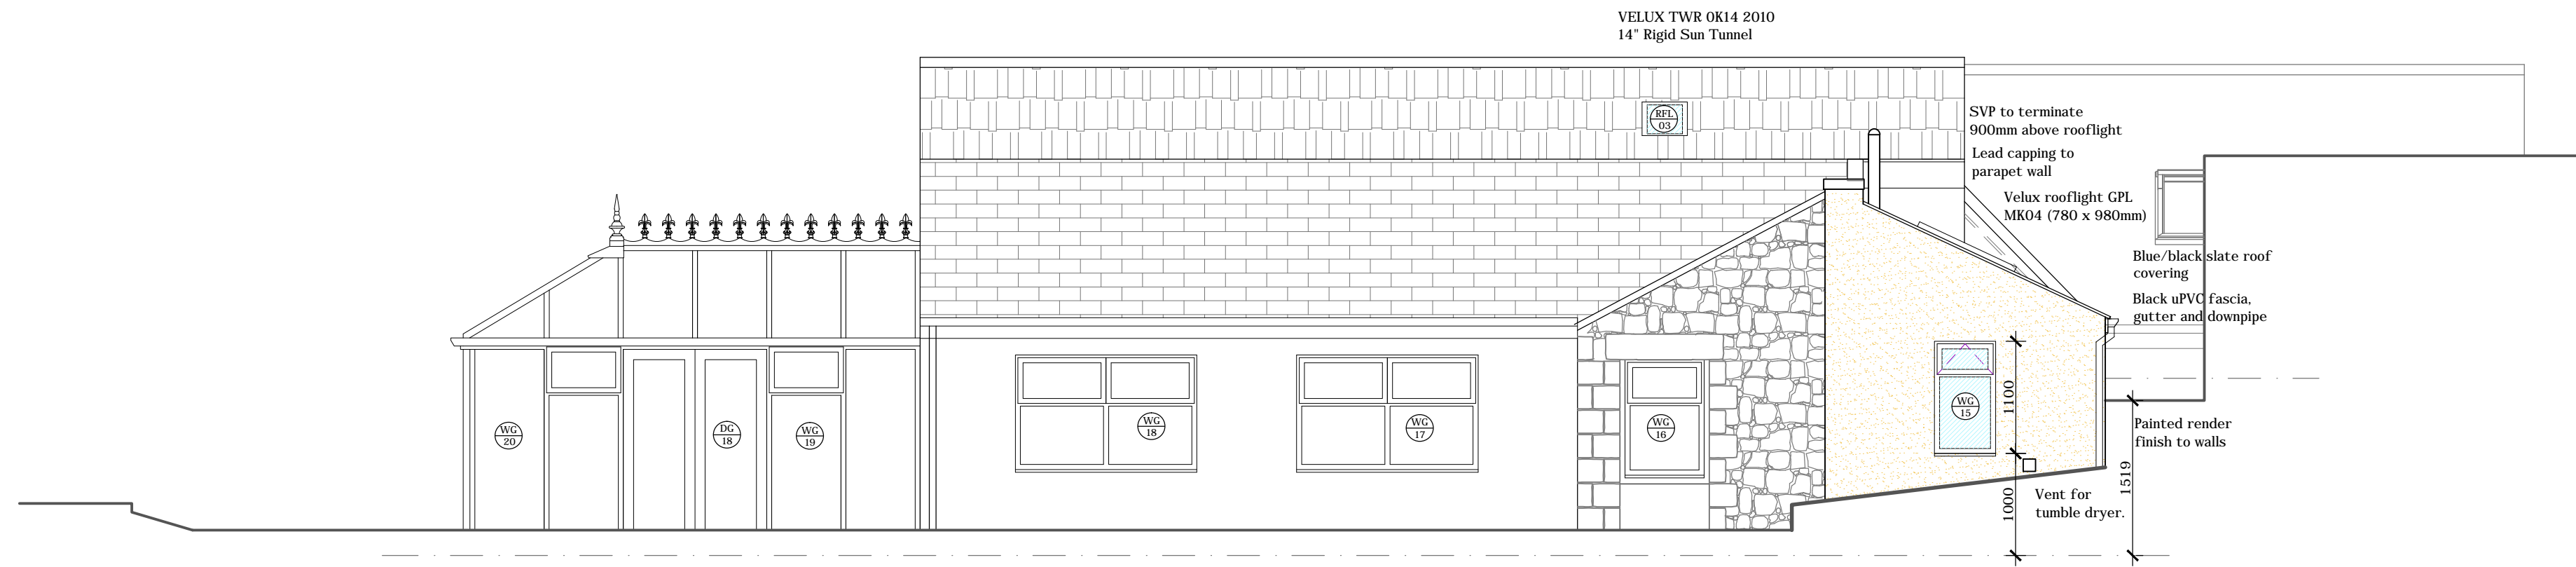


West Elevation
Scale - 1:50.

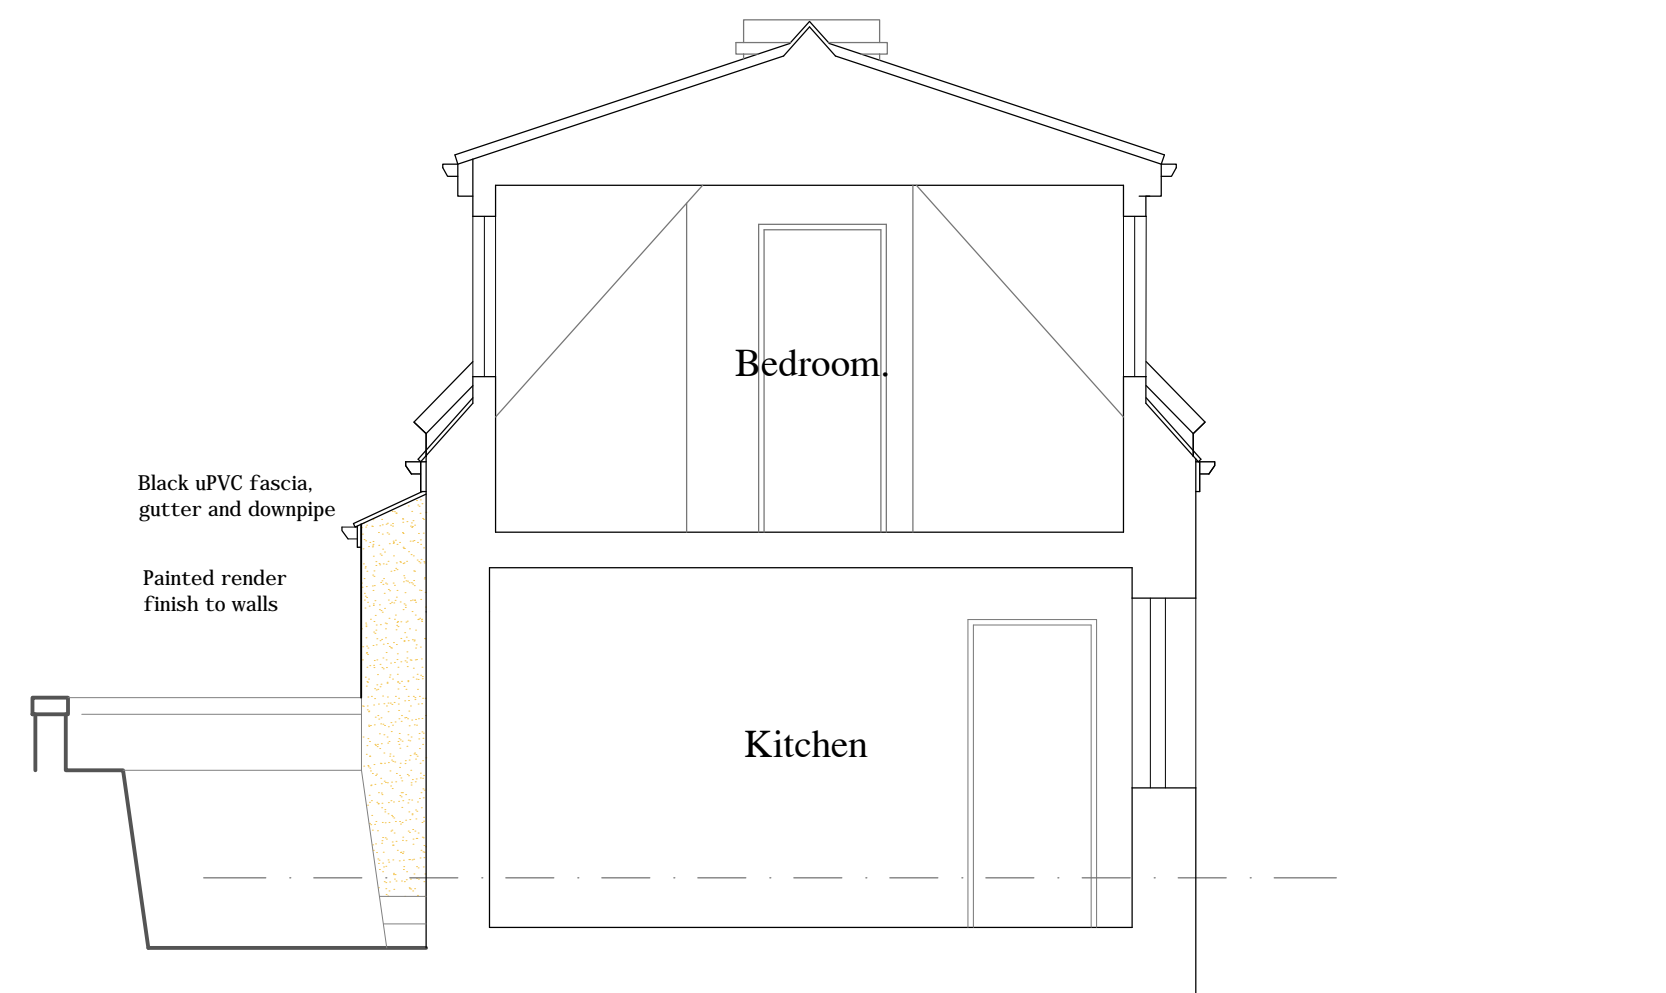

East Elevation (Part Section)
Scale - 1:50.

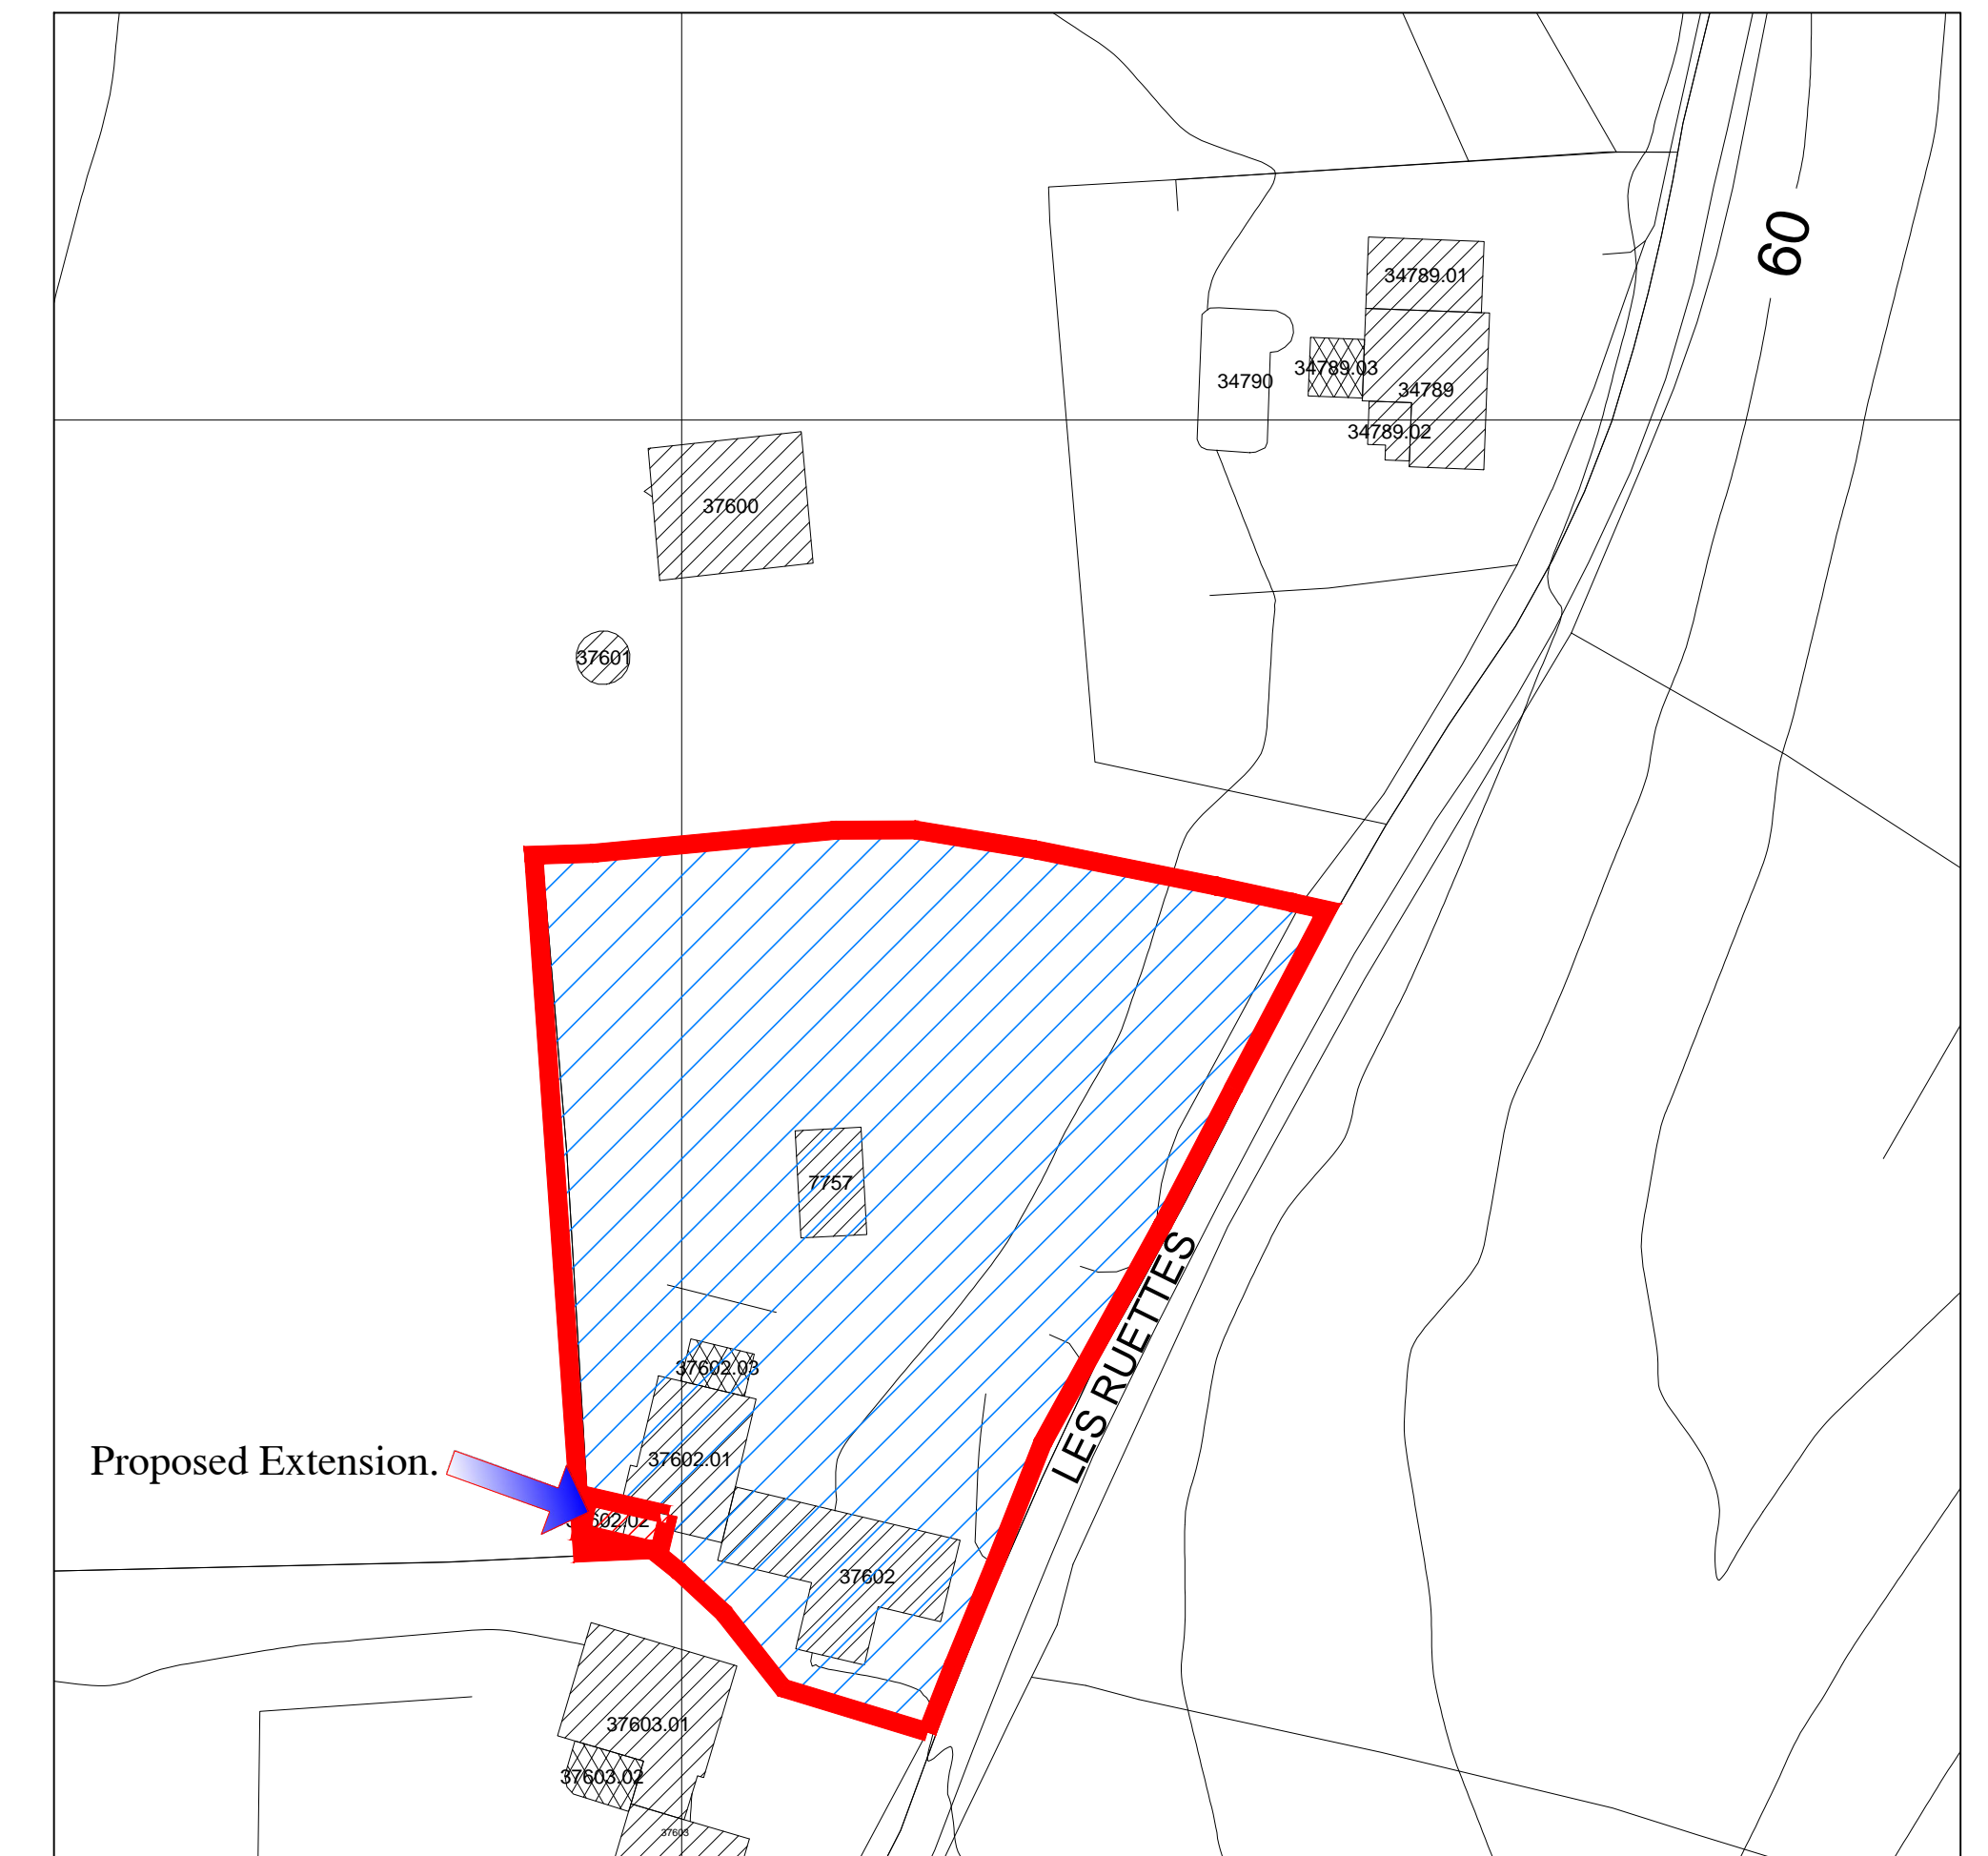

Block Plan.
Scale - 1:500.

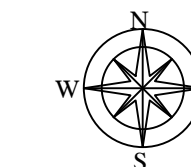

This drawing is to be read in-conjunction with drawing No's: 1412-WD-01, 02, 03, 04, 06, 07 & 08.

DIRECT ARCHITECTURAL SOLUTIONS

CHARTERED SURVEYOR - ARCHITECTURAL TECHNOLOGIST - PROJECT MANAGEMENT
BRISE DE MAIR, RUE DU GAINS, TEL - OFFICE +44 (0)1481 266311.
TORTEVAL, GUERNSEY, GY8 DPJ. FAXSIMILE +44 (0)1481 266322.

PROJECT **Extension and Alterations to 'Forest Lodge',
Les Ruettes, St Andrews, Guernsey, GY6 8UG.**

CLIENT **Mr. & Mrs. D. Meeks.**

DRAWING **Working Drawing - Elevation (Sheet 2).**

SCALE	1:50	DRAWN	<i>Carl and J.B.</i>	DATE	16th December 2020.
-------	-------------	-------	----------------------	------	----------------------------

DRAWING NO.	1412-WD-05.	REVISION	
-------------	--------------------	----------	--