

Aluminum Frame in the colour 'RAL 6009' from 'Janssens AluSystems'

Aluminum Double Glazed Sliding Doors in the colour 'RAL 6009' from 'Janssens AluSystems'


Roof Vents with Automatic Openers

Glazed with Toughened Glass

Louvre Vents

Red Brick Wall

Black Ridge Finials

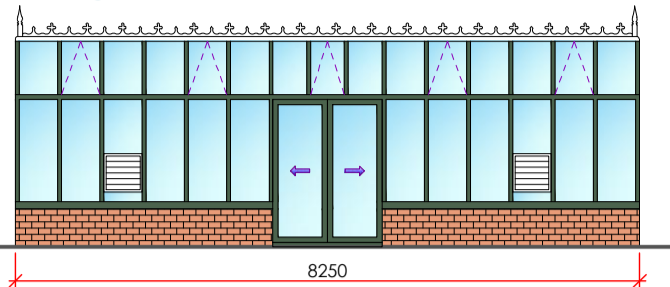

North Elevation 1:100


Aluminum Frame in the colour 'RAL 6009' from 'Janssens AluSystems'

Aluminum Double Glazed Sliding Doors in the colour 'RAL 6009' from 'Janssens AluSystems'

Glazed with Toughened Glass

Red Brick Wall

Black Ridge Finials

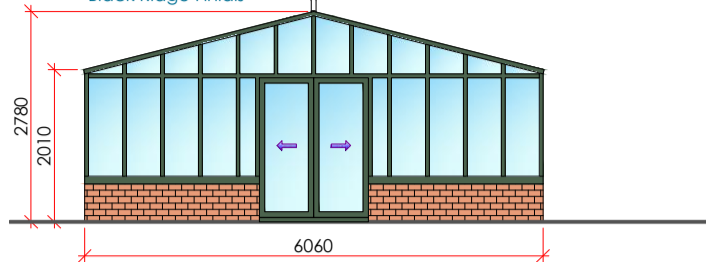

East Elevation 1:100

Aluminum Frame in the colour 'RAL 6009' from 'Janssens AluSystems'


Roof Vents with Automatic Openers

Glazed with Toughened Glass

Louvre Vents

Red Brick Wall

Black Ridge Finials

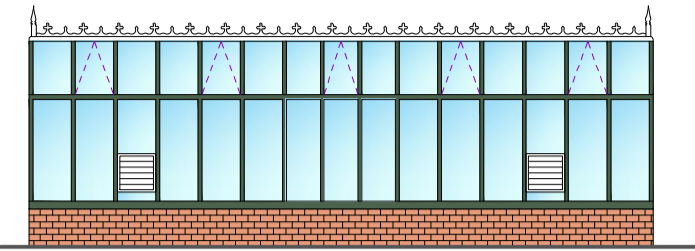


South Elevation 1:100

Aluminum Frame in the colour 'RAL 6009' from 'Janssens AluSystems'

Glazed with Toughened Glass


Red Brick Wall

Black Ridge Finials

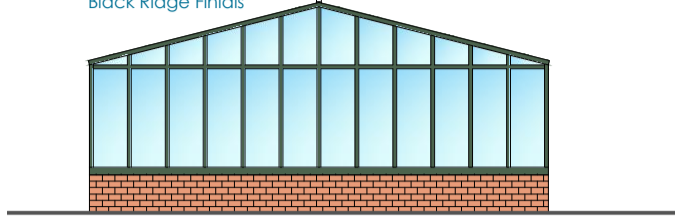

West Elevation 1:100

2m High Timber Sliding Gate

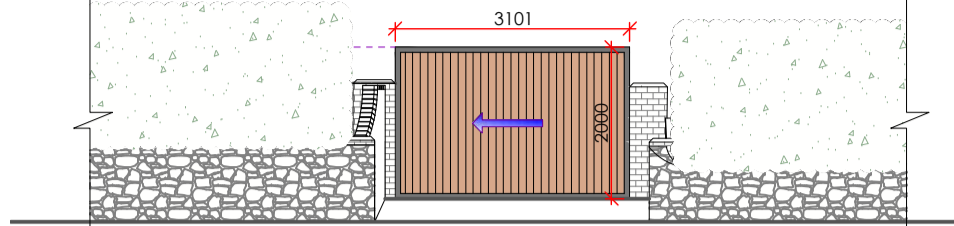

Roadside Elevation 1:100


COPYRIGHT

A7 Design Limited DO NOT GIVE CONSENT to photograph, photocopy or copy by any other means, the content included within this drawing whether in full or in part without a separate permission from the author. In accordance with the copyright (Bailiwick of Guernsey) Ordinance, 2005 - The copyright of ALL information remains the intellectual property of A7 Design Limited.

NOTES


Figured dimensions are to be used in preference to scaled dimensions. Developers / Contractors MUST CHECK ALL dimensions and levels on site and any discrepancies must be reported to A7 Design Limited. If in doubt consult A7 Design Limited.

AMENDMENTS

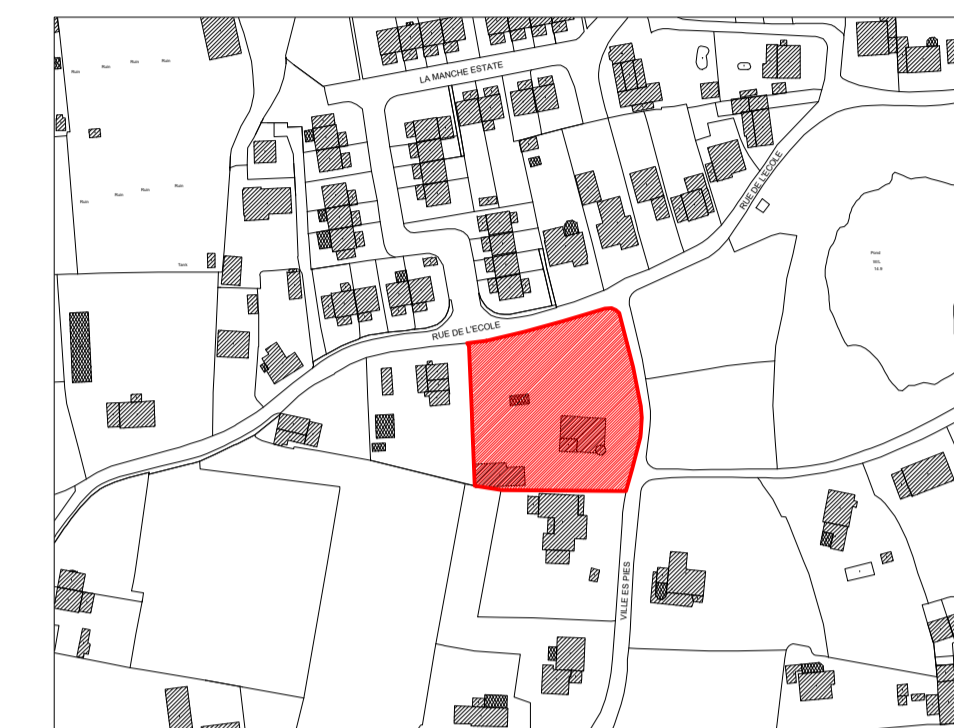


Location Plan 1:2500

Copyright 2020 States of Guernsey/Digimap Ltd
Digimap licence No:109


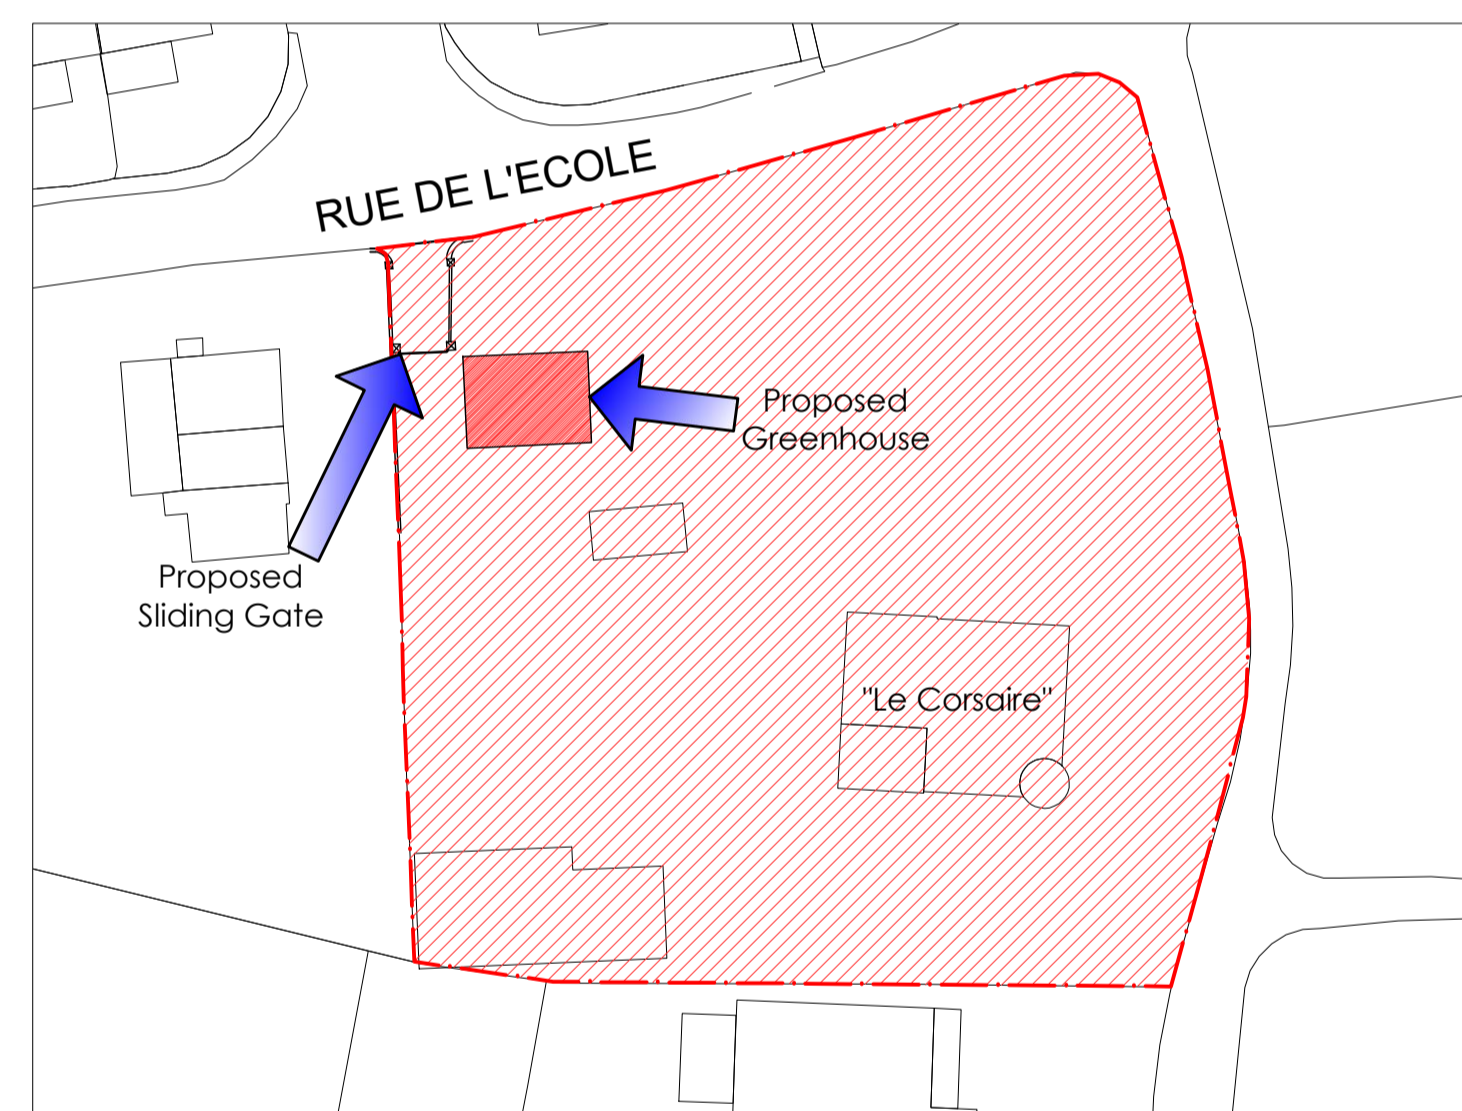


Block Plan 1:500

Copyright 2020 States of Guernsey/Digimap Ltd
Digimap licence No:109

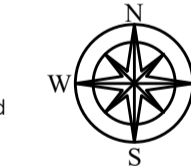

Part Site Plan 1:100

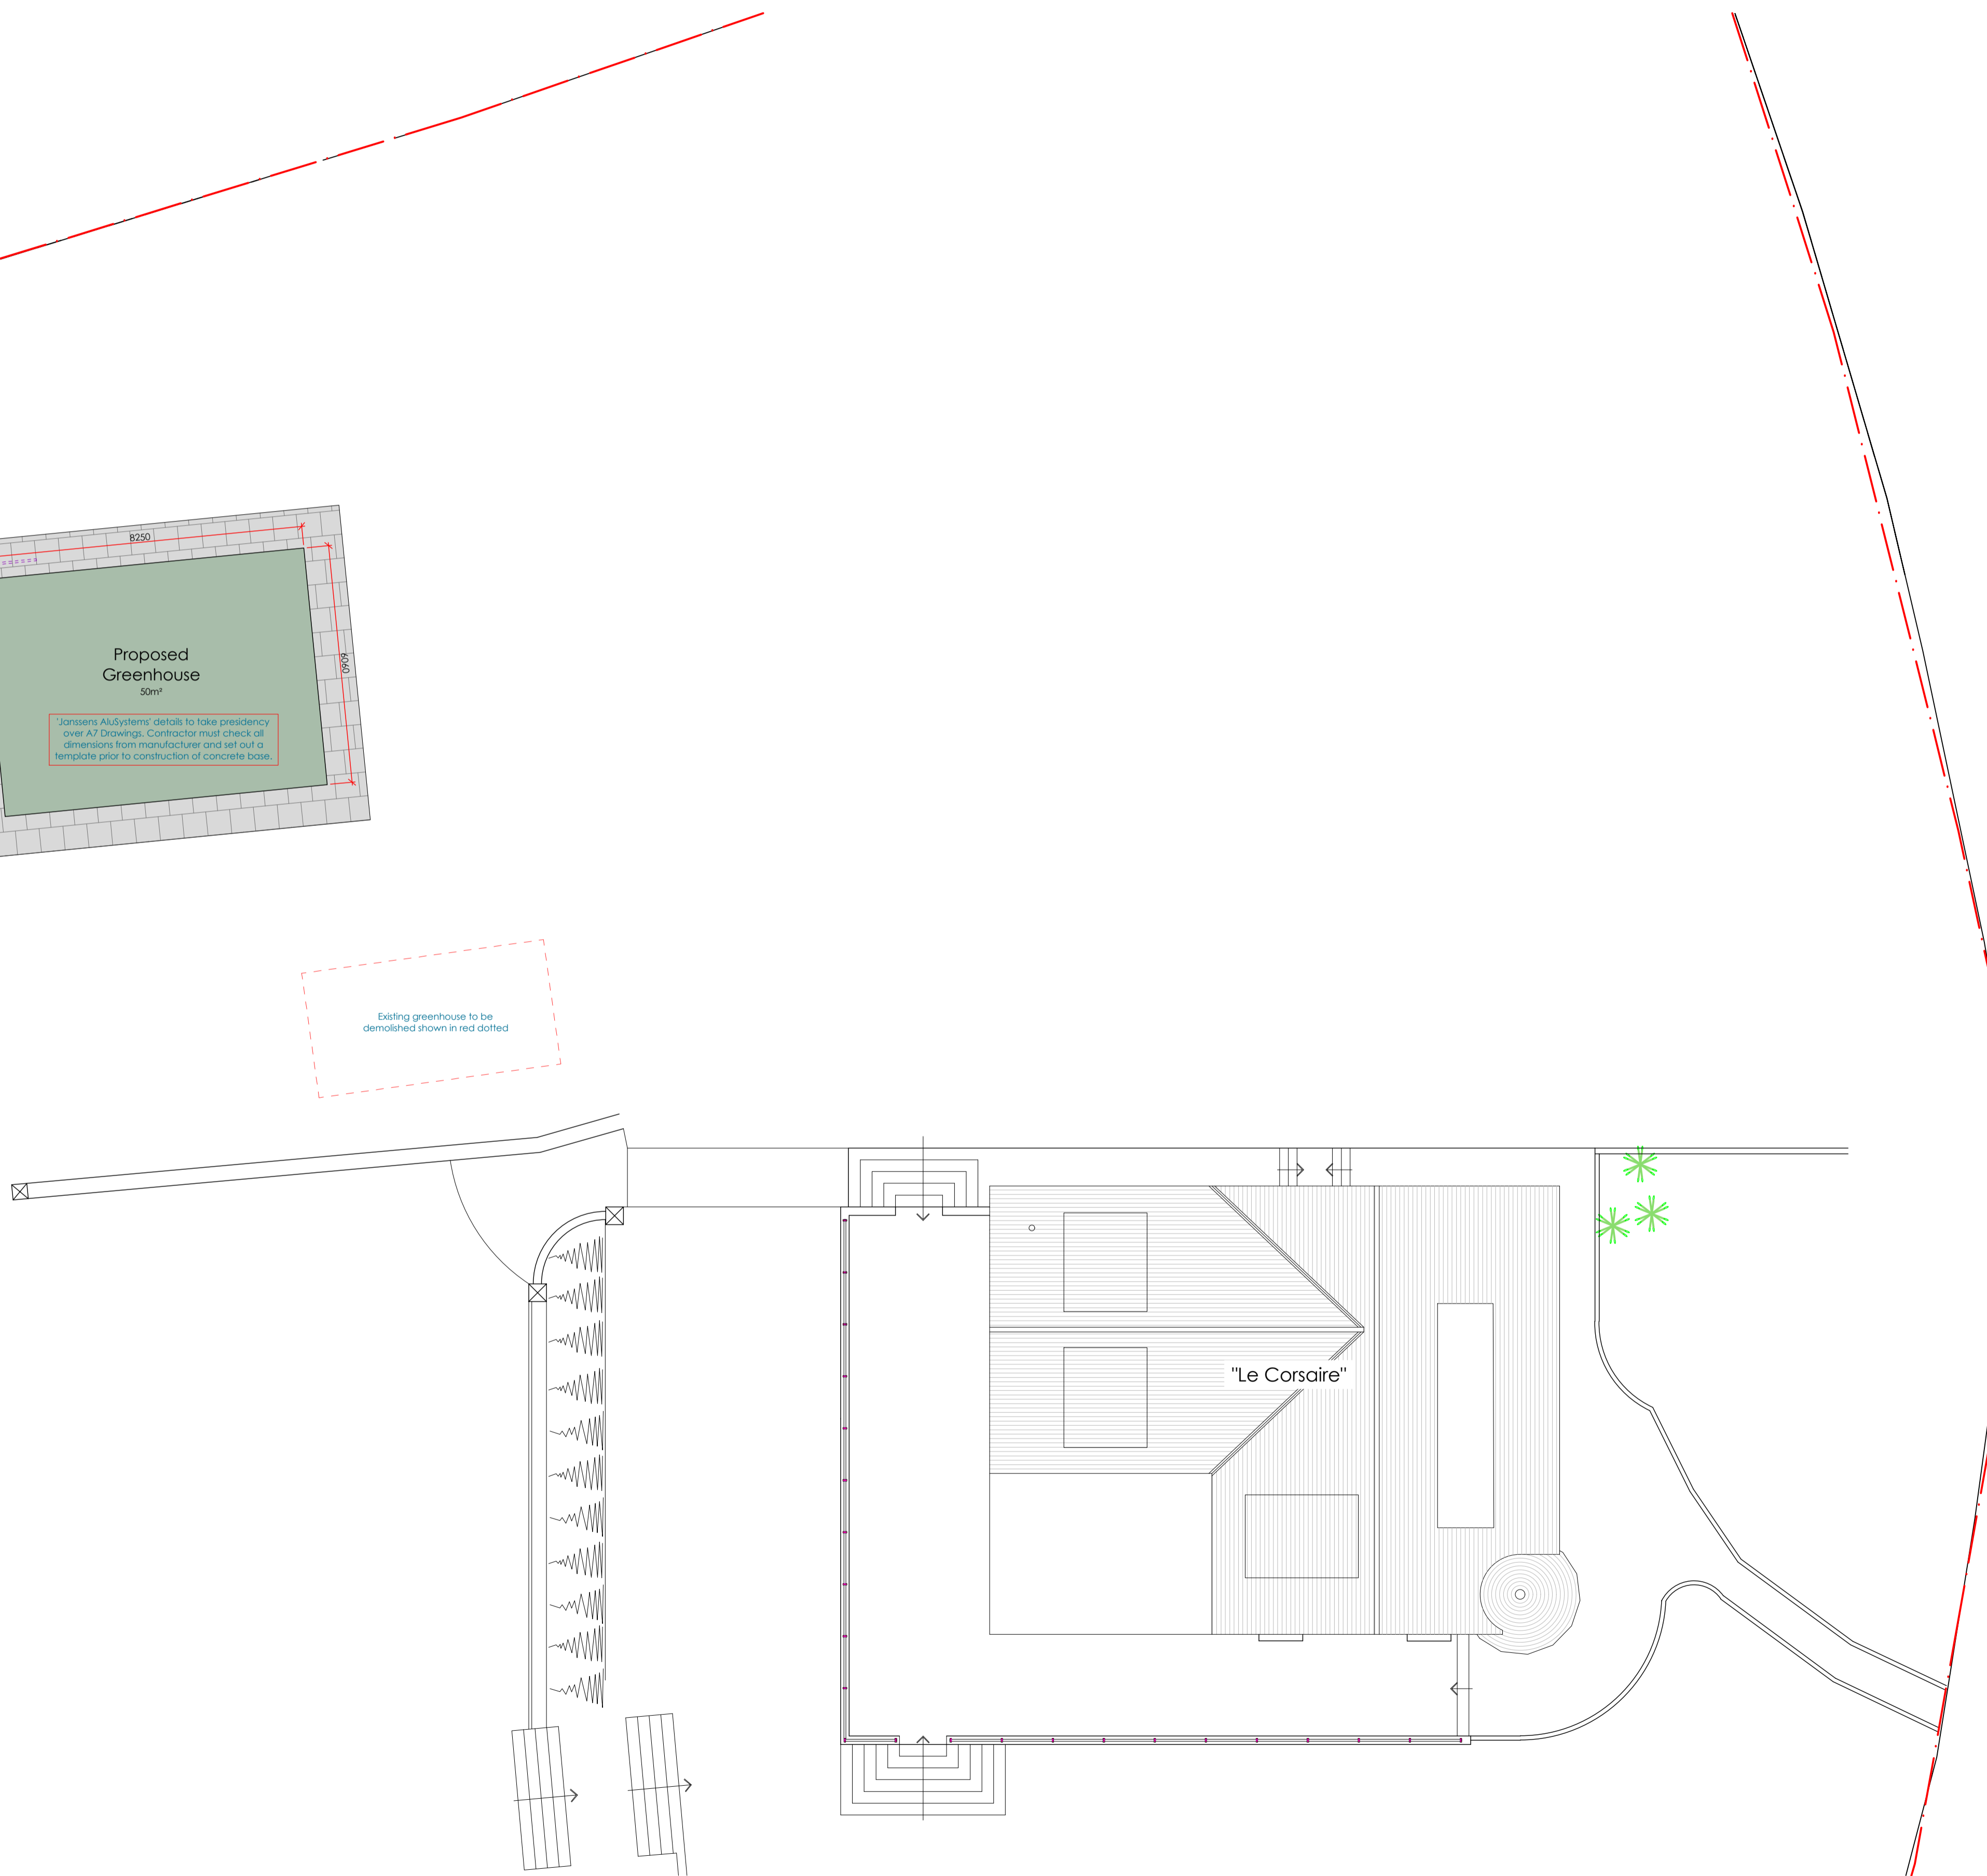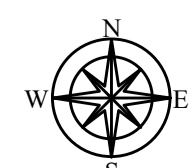

WWW.A7DESIGN.CO.UK 01481 248330 admin@a7design.co.uk

Project Description
Proposed Replacement Greenhouse and Sliding Gate

Site Location
Le Corsaire,
Ville Es Pies,
Vale,
GY3 5NF

Client
Mr. W. A. C. Davey

Drawing Status
For Approval

Drawing Title
Site Plan, Elevations and Block Plan

Client Ref. 159-P2
Drawing Ref. PD-01
Revision -

Cadastré Ref.
C01115A000

Drawn By
P. De La Mare

Date
January 2021

Scale
1:100, 1:500 &
1:2500 @ A1

Drawing Type
Planning