


- NOTES:**
1. THIS DRAWING IS TO BE READ IN CONJUNCTION WITH ALL OTHER DRAWINGS AND SPECIFICATIONS
  2. DO NOT SCALE FROM THIS DRAWING
  3. UNO ALL DIMENSIONS & LEVELS SHOWN ARE IN MILLIMETRES
  4. BUS SHELTER TO BE INSTALLED IN STRICT ACCORDANCE WITH MANUFACTURER DETAILS AND SPECIFICATIONS

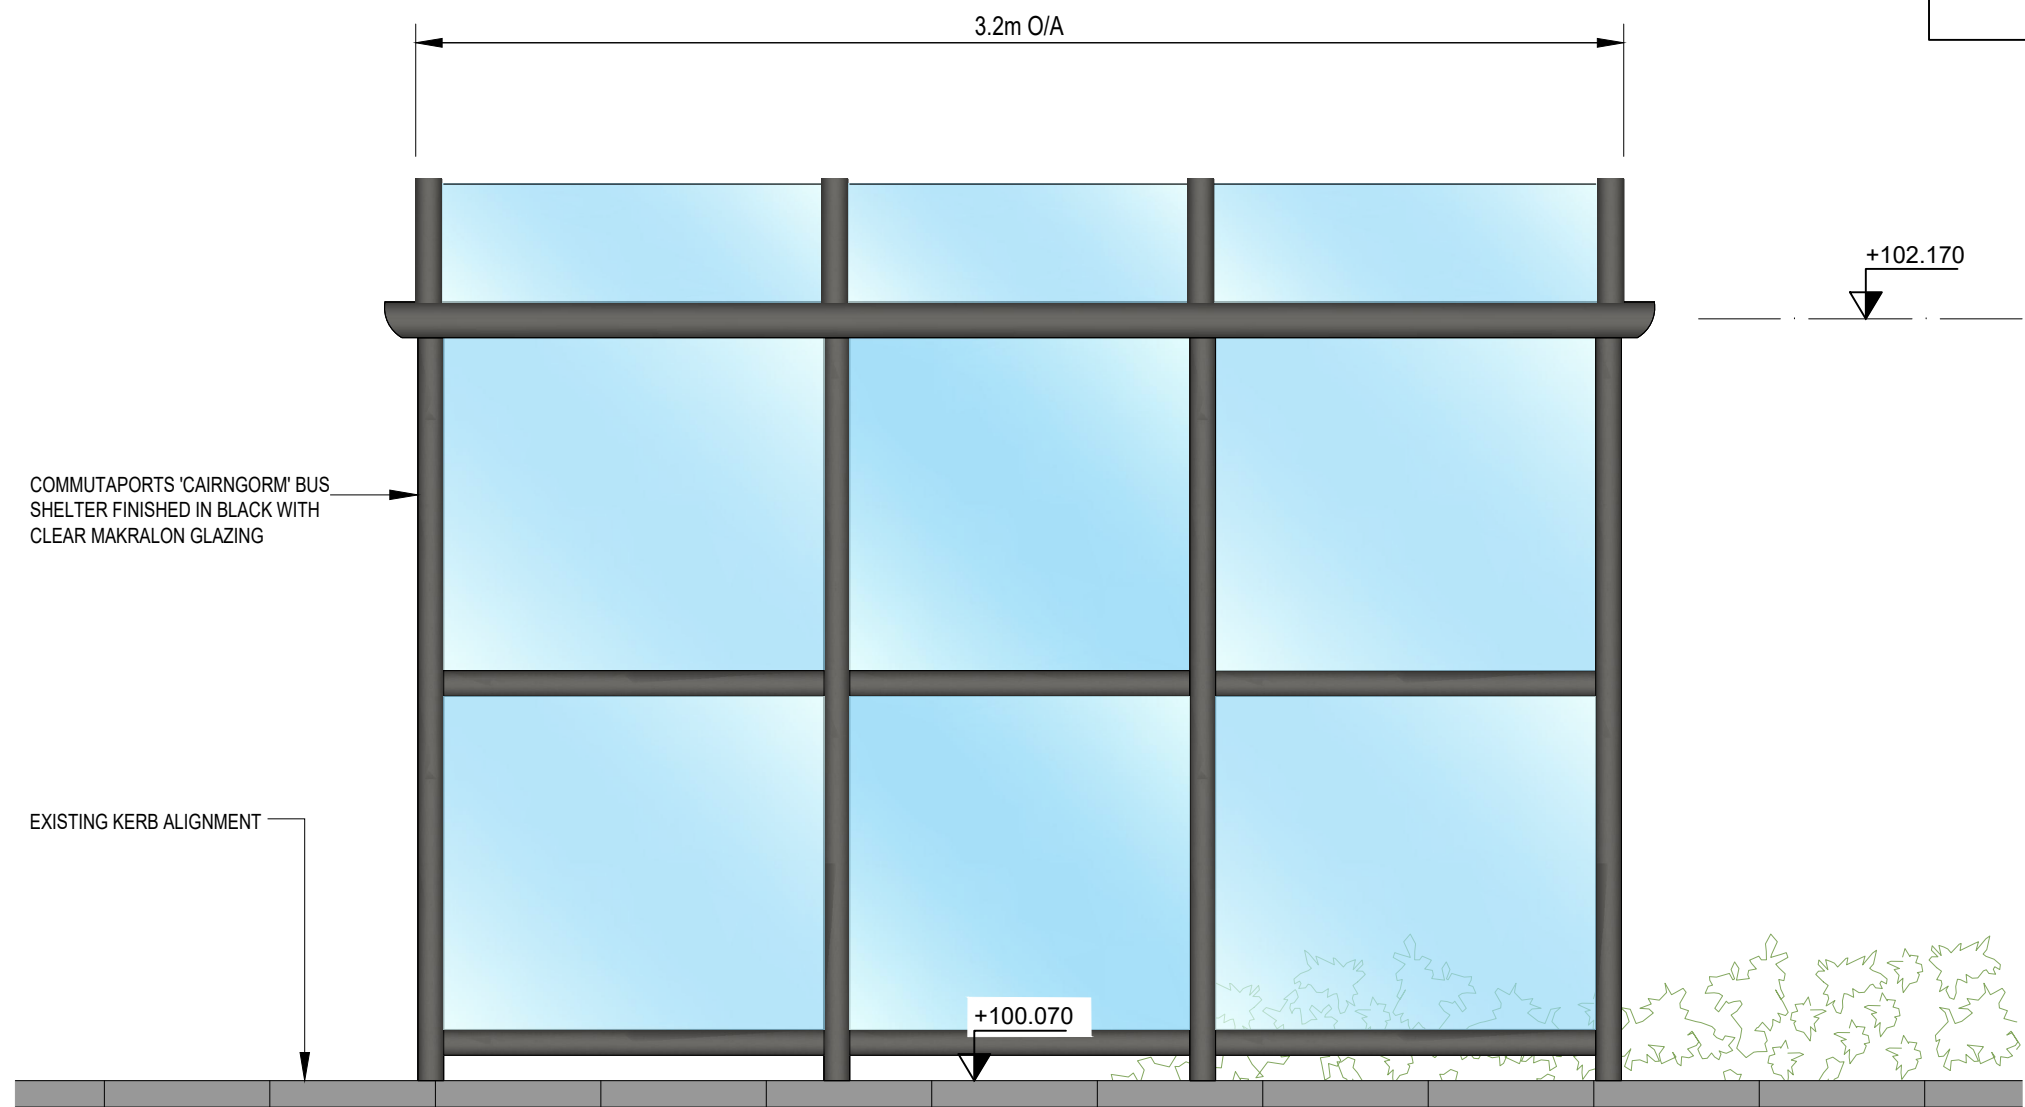

**FRONT ELEVATION**

SCALE 1:20



TITLE <b>ALTERATIONS AT: LES MIELLES BUS TERMINUS</b>	SCALE	DATE	DRAWING NUMBER <b>TS83/03</b>
	1:20	JAN 2021	
		DRAWN: D. FUSELLIER	