
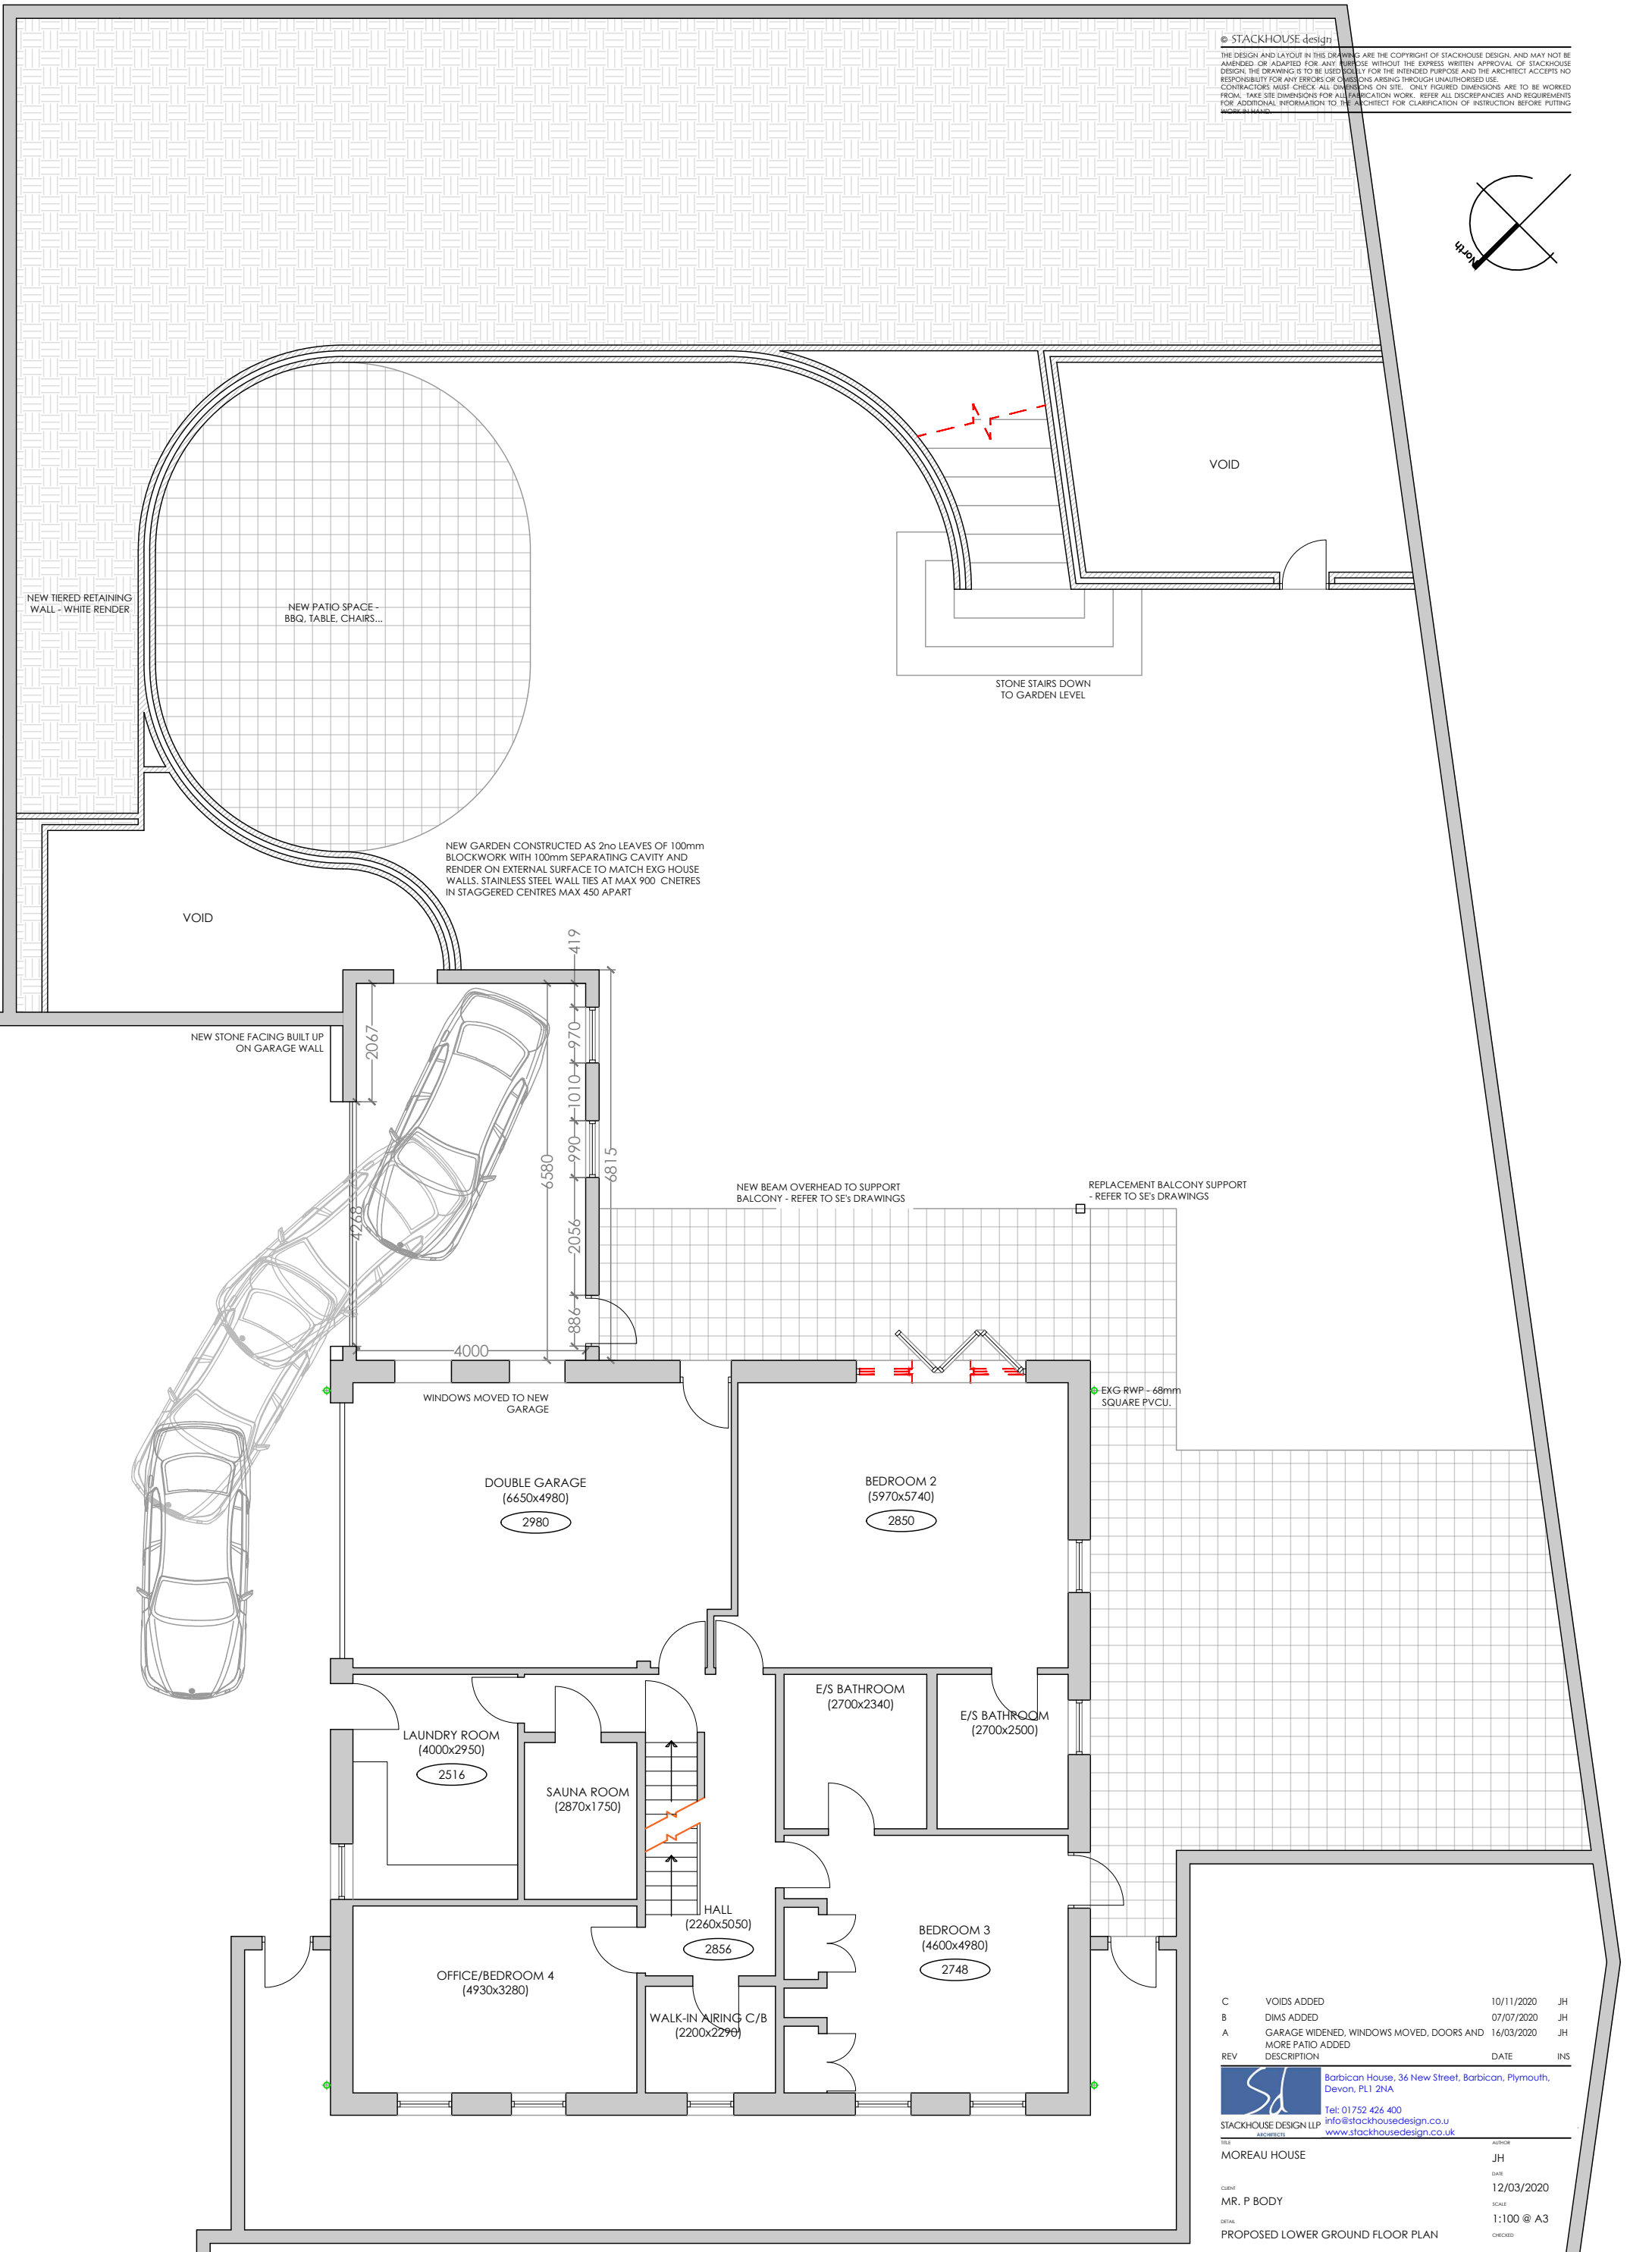


© STACKHOUSE design
 THE DESIGN AND LAYOUT IN THIS DRAWING ARE THE COPYRIGHT OF STACKHOUSE DESIGN, AND MAY NOT BE AMENDED OR ADAPTED FOR ANY PURPOSE WITHOUT THE EXPRESS WRITTEN APPROVAL OF STACKHOUSE DESIGN. THE DRAWING IS TO BE USED ONLY FOR THE INTENDED PURPOSE AND THE ARCHITECT ACCEPTS NO RESPONSIBILITY FOR ANY ERRORS OF OMISSIONS ARISING THROUGH UNAUTHORISED USE. CONTRACTORS MUST CHECK ALL DIMENSIONS ON SITE. ONLY FIGURED DIMENSIONS ARE TO BE WORKED FROM. TAKE SITE DIMENSIONS FOR ALL FABRICATION WORK. REFER ALL DISCREPANCIES AND REQUIREMENTS FOR ADDITIONAL INFORMATION TO THE ARCHITECT FOR CLARIFICATION OF INSTRUCTION BEFORE PUTTING WORK BEHIND.

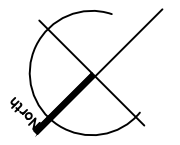

LOWER GROUND FLOOR PLAN

C	VOIDS ADDED	10/11/2020	JH
B	DIMS ADDED	07/07/2020	JH
A	GARAGE WIDENED, WINDOWS MOVED, DOORS AND MORE PATIO ADDED	16/03/2020	JH
REV	DESCRIPTION	DATE	INS
Barbian House, 36 New Street, Barbian, Plymouth, Devon, PL1 2NA Tel: 01752 426 400 info@stackhousedesign.co.uk www.stackhousedesign.co.uk			
MOREAU HOUSE		ARCHITECT JH	
CLIENT MR. P BODY		DATE 12/03/2020	
DETAIL PROPOSED LOWER GROUND FLOOR PLAN		SCALE 1:100 @ A3	
CHECKED		DATE	

STATUS	DRAWING NO.	REVISION
PLANNING	19-30-21	C