


NEW HEDGE PLANTED BY NEIGHBOUR

© STACKHOUSE design

THE DESIGN AND CONTENT OF THIS DRAWING ARE THE COPYRIGHT OF STACKHOUSE DESIGN, AND MAY NOT BE REPRODUCED OR ADAPTED FOR ANY PURPOSE WITHOUT THE EXPRESS WRITTEN APPROVAL OF STACKHOUSE DESIGN. THE DRAWING IS TO BE USED SOLELY FOR THE INTENDED PURPOSE AND THE ARCHITECT ACCEPTS NO RESPONSIBILITY FOR ANY ERRORS OR OMISSIONS ARISING THROUGH UNAUTHORIZED USE. CONTRACTORS MUST CHECK ALL DIMENSIONS ON SITE. ONLY FIGURED DIMENSIONS ARE TO BE WORKED FROM. TAKE SITE DIMENSIONS FOR ALL FABRICATION WORK. REFER ALL DISCREPANCIES AND REQUIREMENTS FOR ADDITIONAL INFORMATION TO THE ARCHITECT FOR CLARIFICATION OF INSTRUCTION BEFORE PUTTING WORK IN HAND.

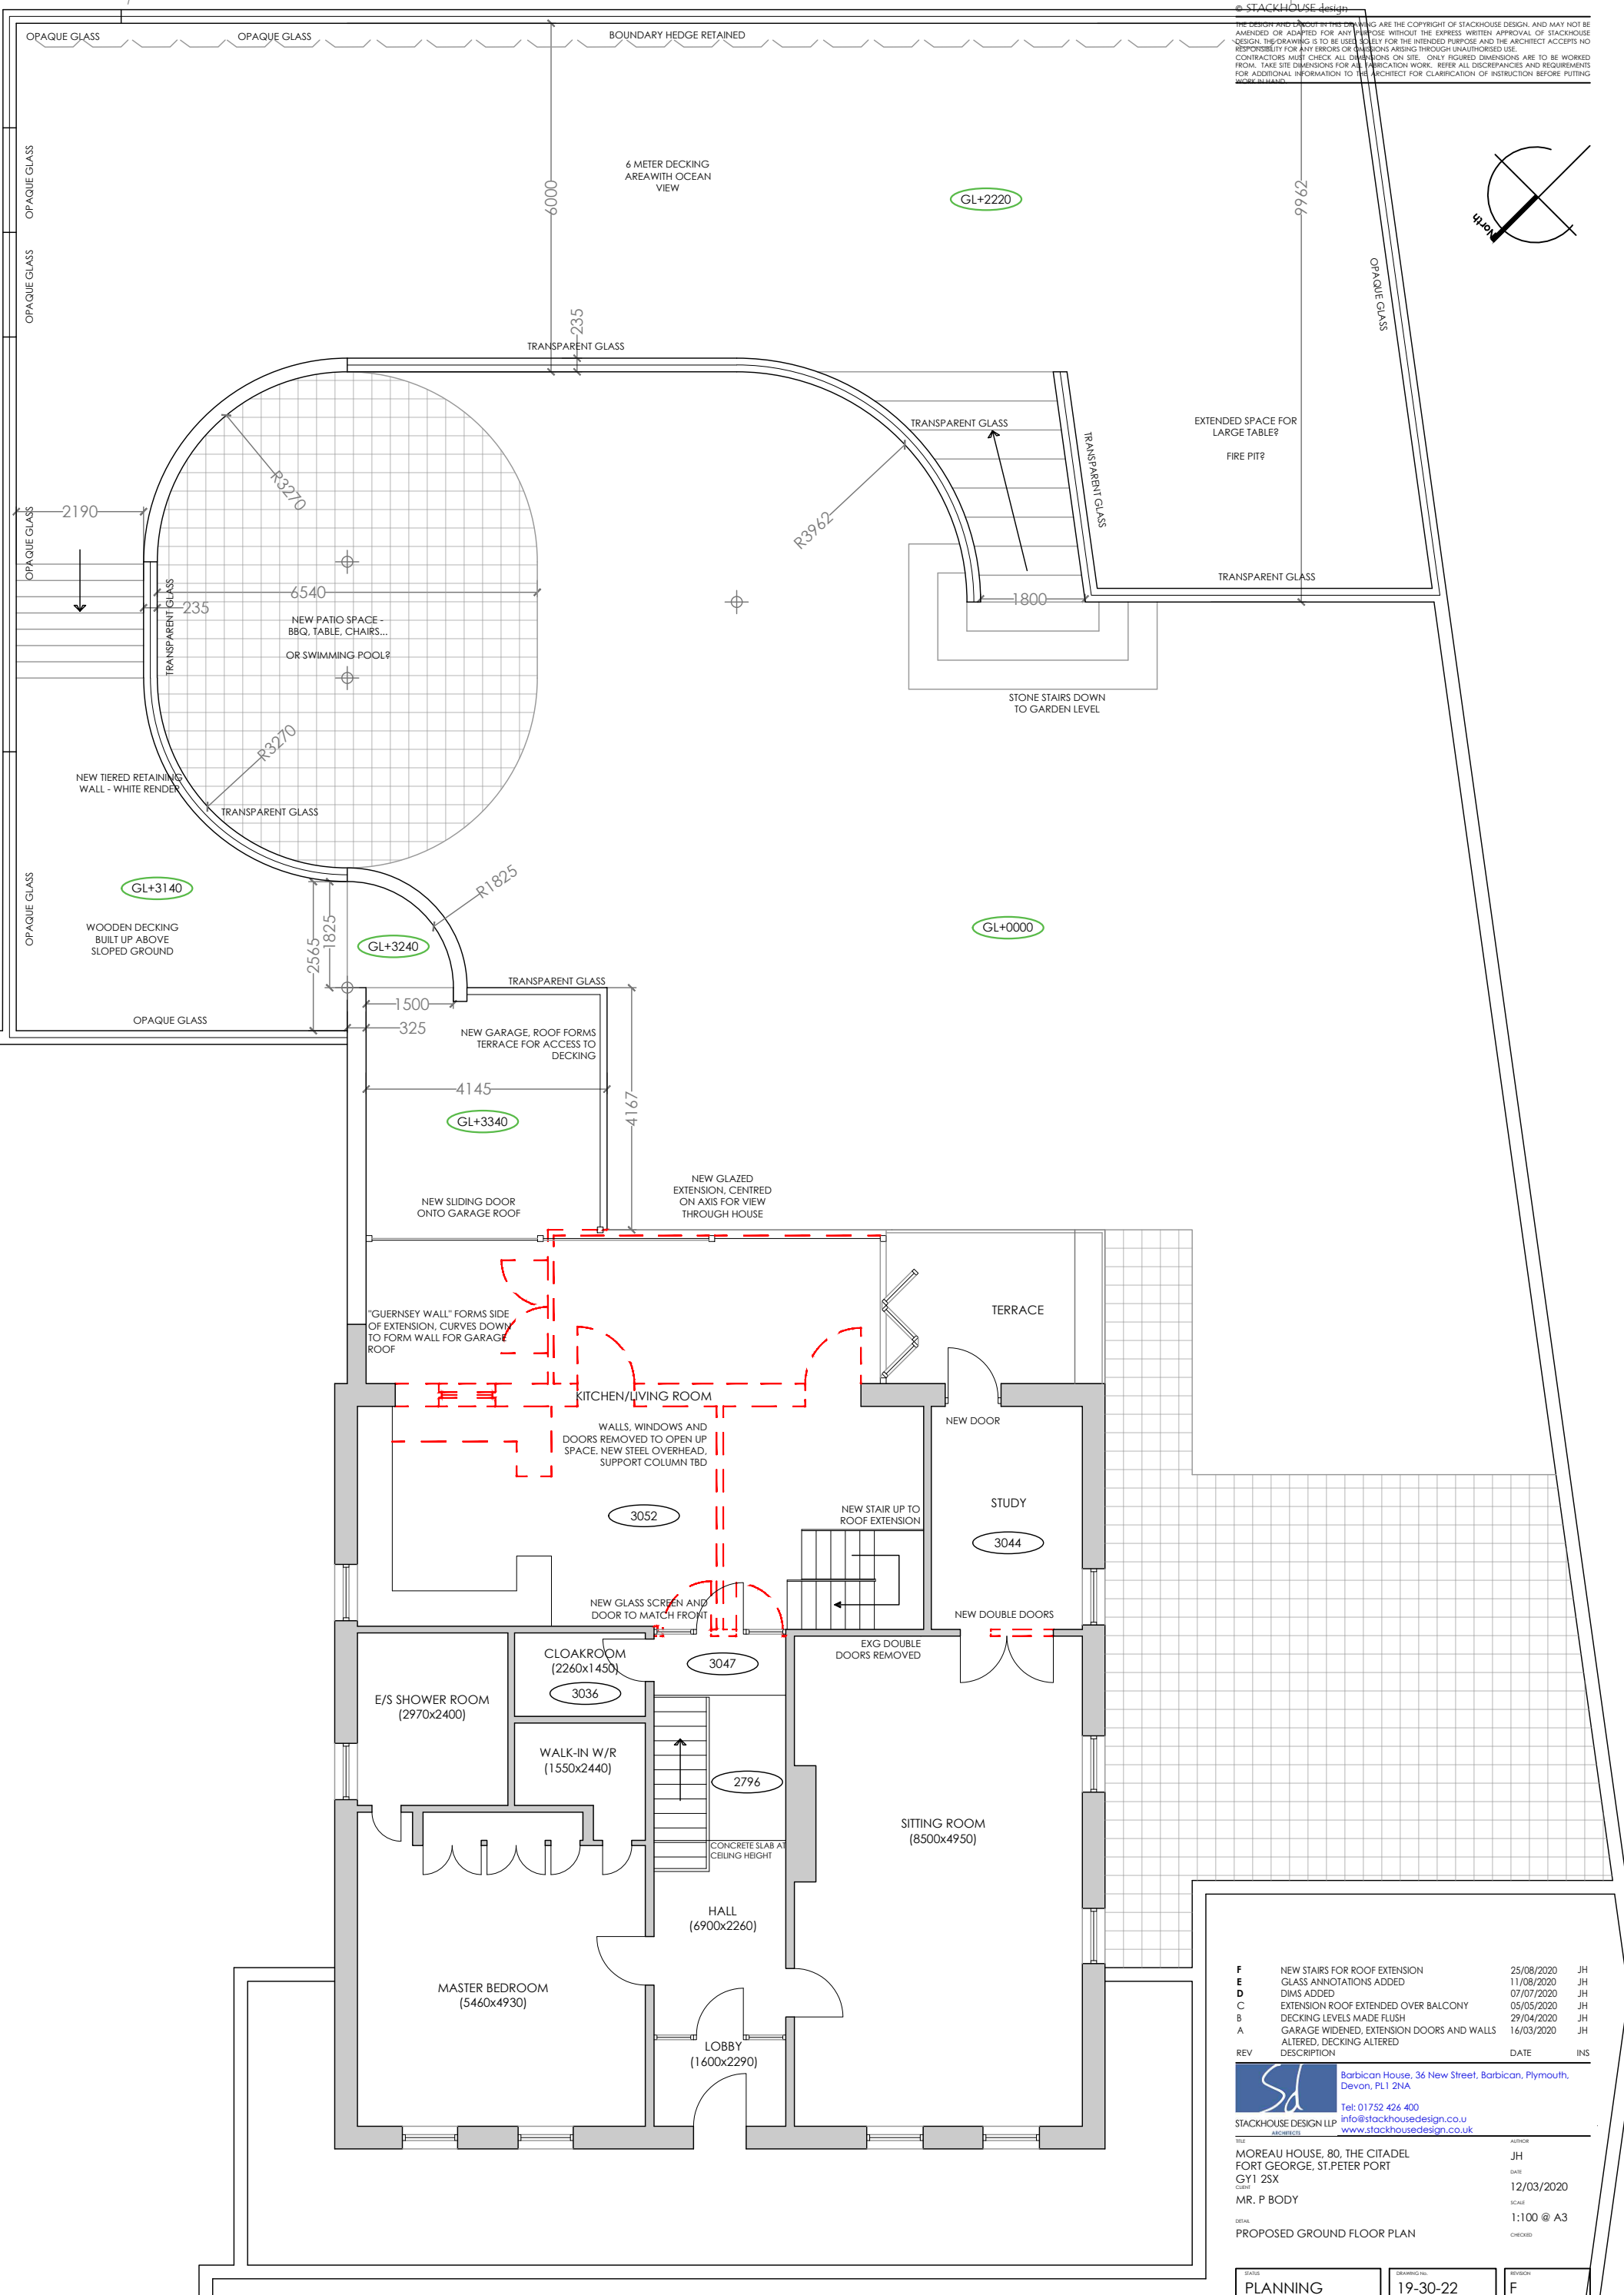

| REV | DESCRIPTION | DATE | INS |
|-----|--|------------|-----|
| F | NEW STAIRS FOR ROOF EXTENSION | 25/08/2020 | JH |
| E | GLASS ANNOTATIONS ADDED | 11/08/2020 | JH |
| D | DIMS ADDED | 07/07/2020 | JH |
| C | EXTENSION ROOF EXTENDED OVER BALCONY | 05/05/2020 | JH |
| B | DECKING LEVELS MADE FLUSH | 29/04/2020 | JH |
| A | GARAGE WIDENED, EXTENSION DOORS AND WALLS ALTERED, DECKING ALTERED | 16/03/2020 | JH |

Stackhouse Design
 Barbian House, 36 New Street, Barbican, Plymouth, Devon, PL1 2NA
 Tel: 01752 426 400
 info@stackhousedesign.co.uk
 www.stackhousedesign.co.uk

PROJECT: MOREAU HOUSE, 80, THE CITADEL FORT GEORGE, ST. PETER PORT GY1 2SX
 CLIENT: MR. P BODY
 ARCHITECT: JH
 DATE: 12/03/2020
 SCALE: 1:100 @ A3
 CHECKED:

| STATUS | DRAWING NO. | REVISION |
|----------|-------------|----------|
| PLANNING | 19-30-22 | F |

GROUND FLOOR PLAN