


**Copyright:**  
This drawing is the copyright of JGArchitecture Limited and may not be reproduced without the company's permission in writing.  
**Note:**  
It is the contractors responsibility to check all dimensions and levels on site. The contractor should not scale off the drawings under any circumstance.

Revisions

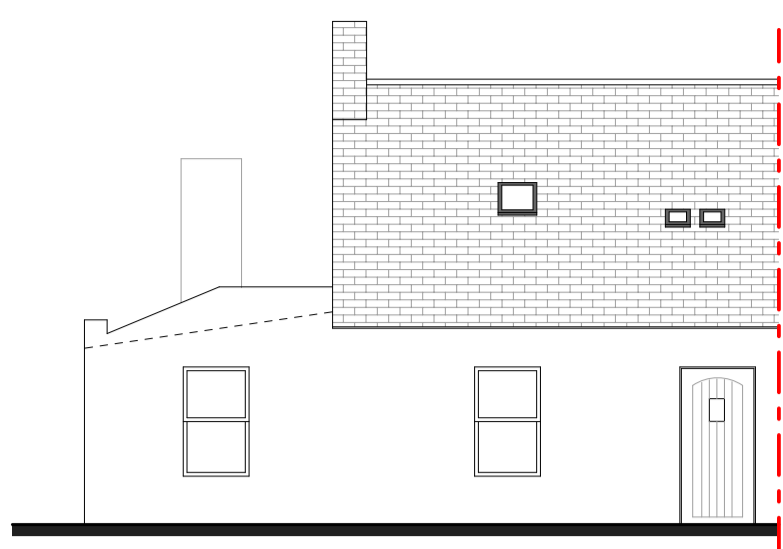

Existing S-East Elevation Scale:- 1:100



Existing S-West Elevation

Scale:- 1:100




Existing N-West Elevation Scale:- 1:100




Existing N-East Elevation

Scale:- 1:100

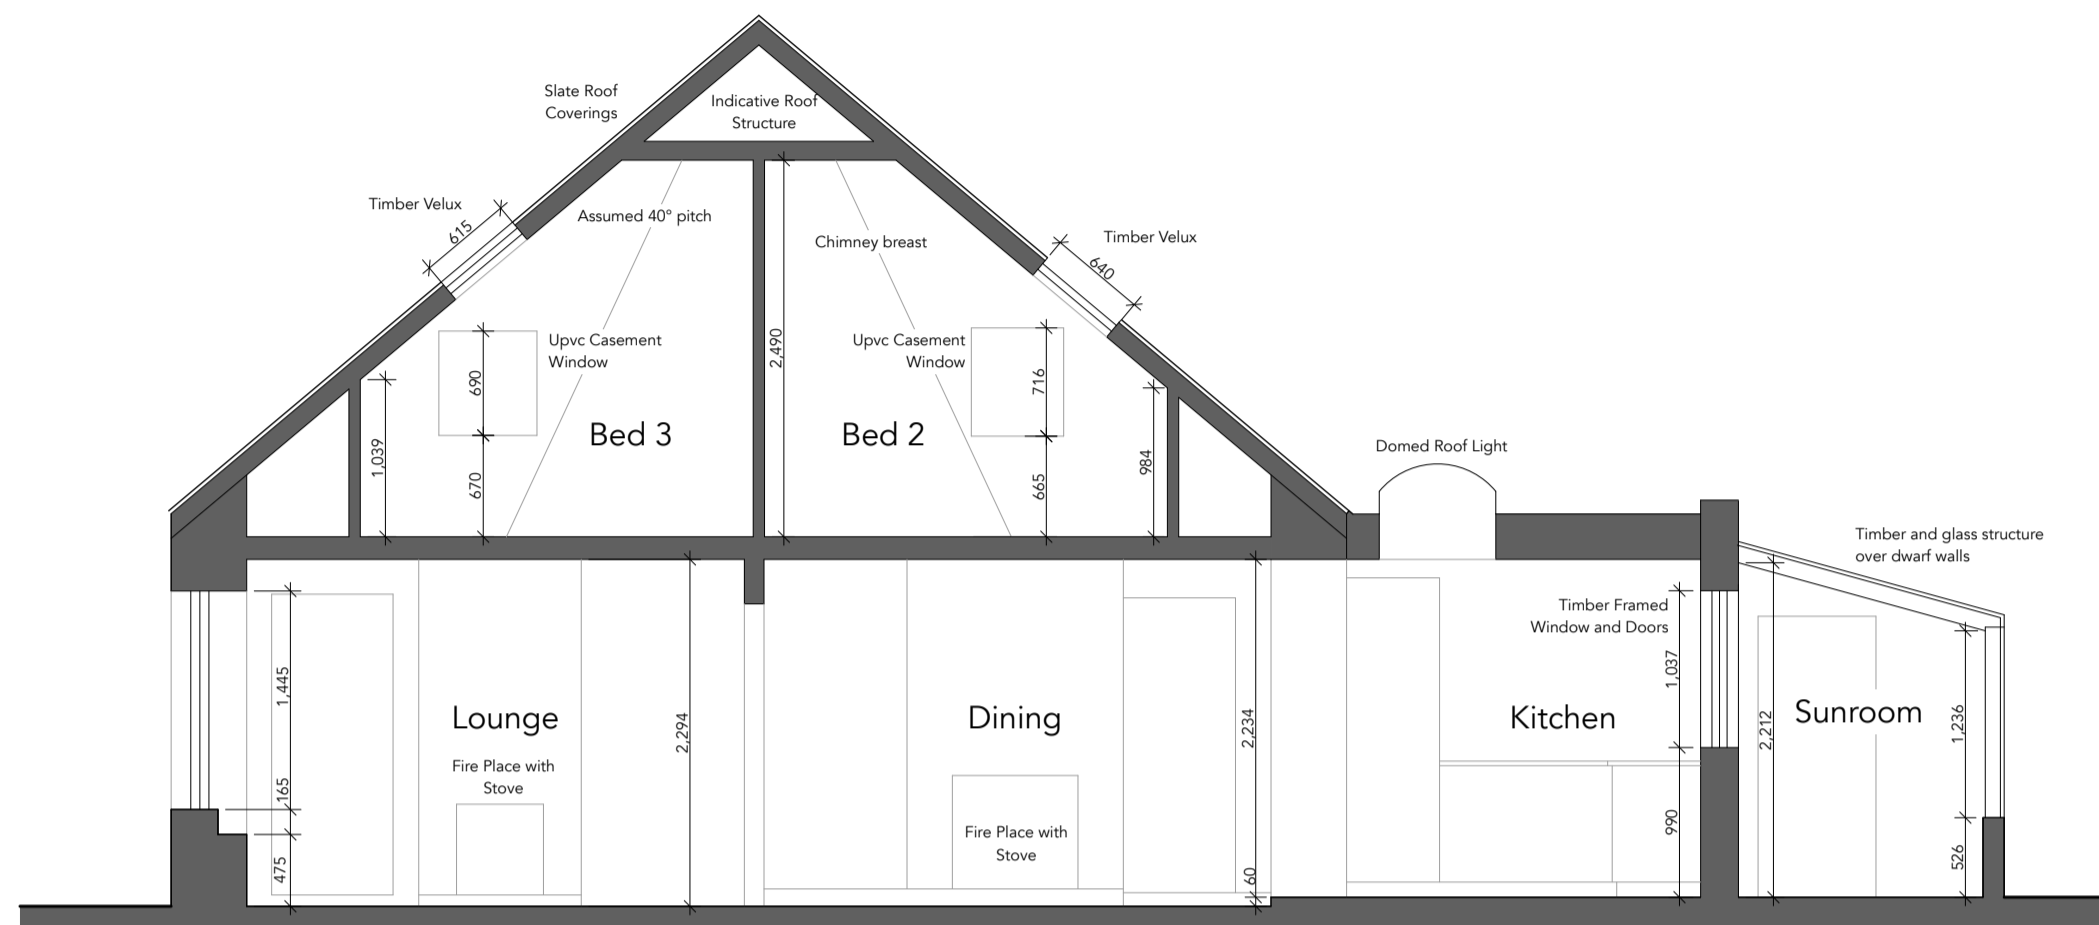

Existing Section B-B (Indicative Roof Structure)

Scale:- 1:50

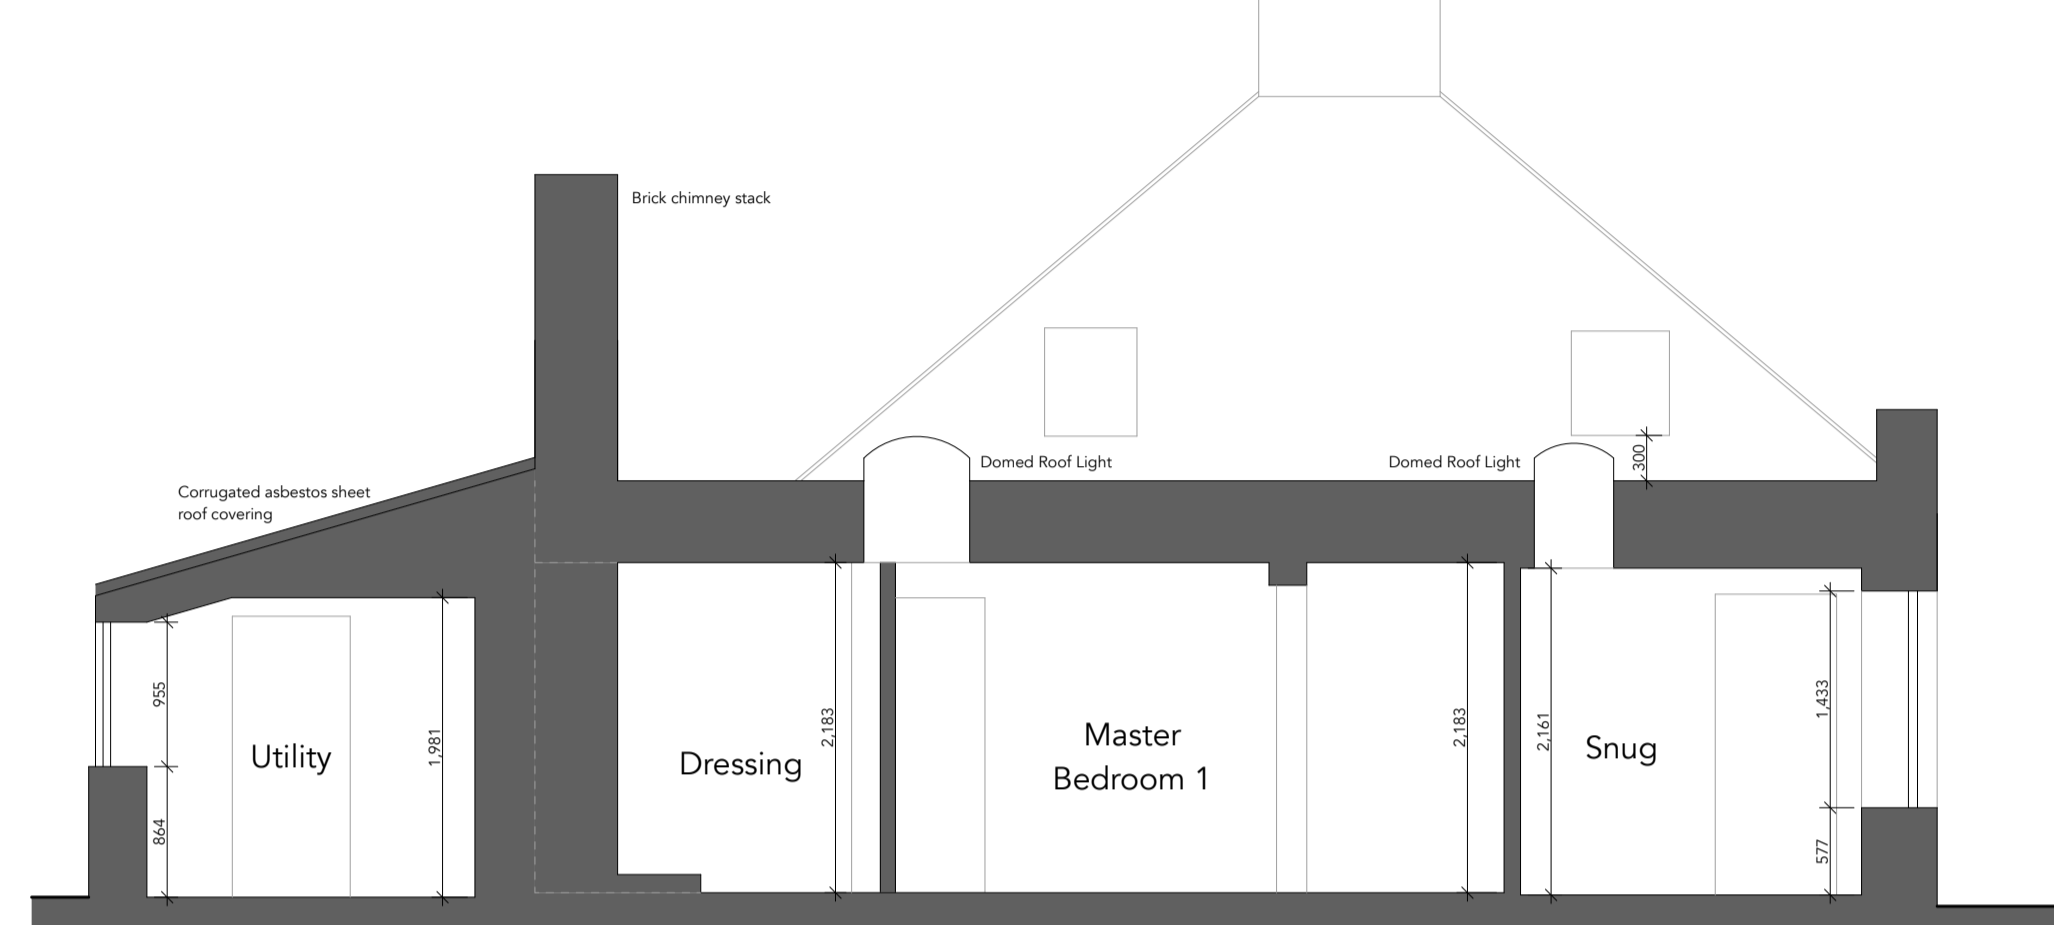


Existing Section C-C (Indicative Roof Structure)

Scale:- 1:50




Site Location Plan

Scale:- 1:1250

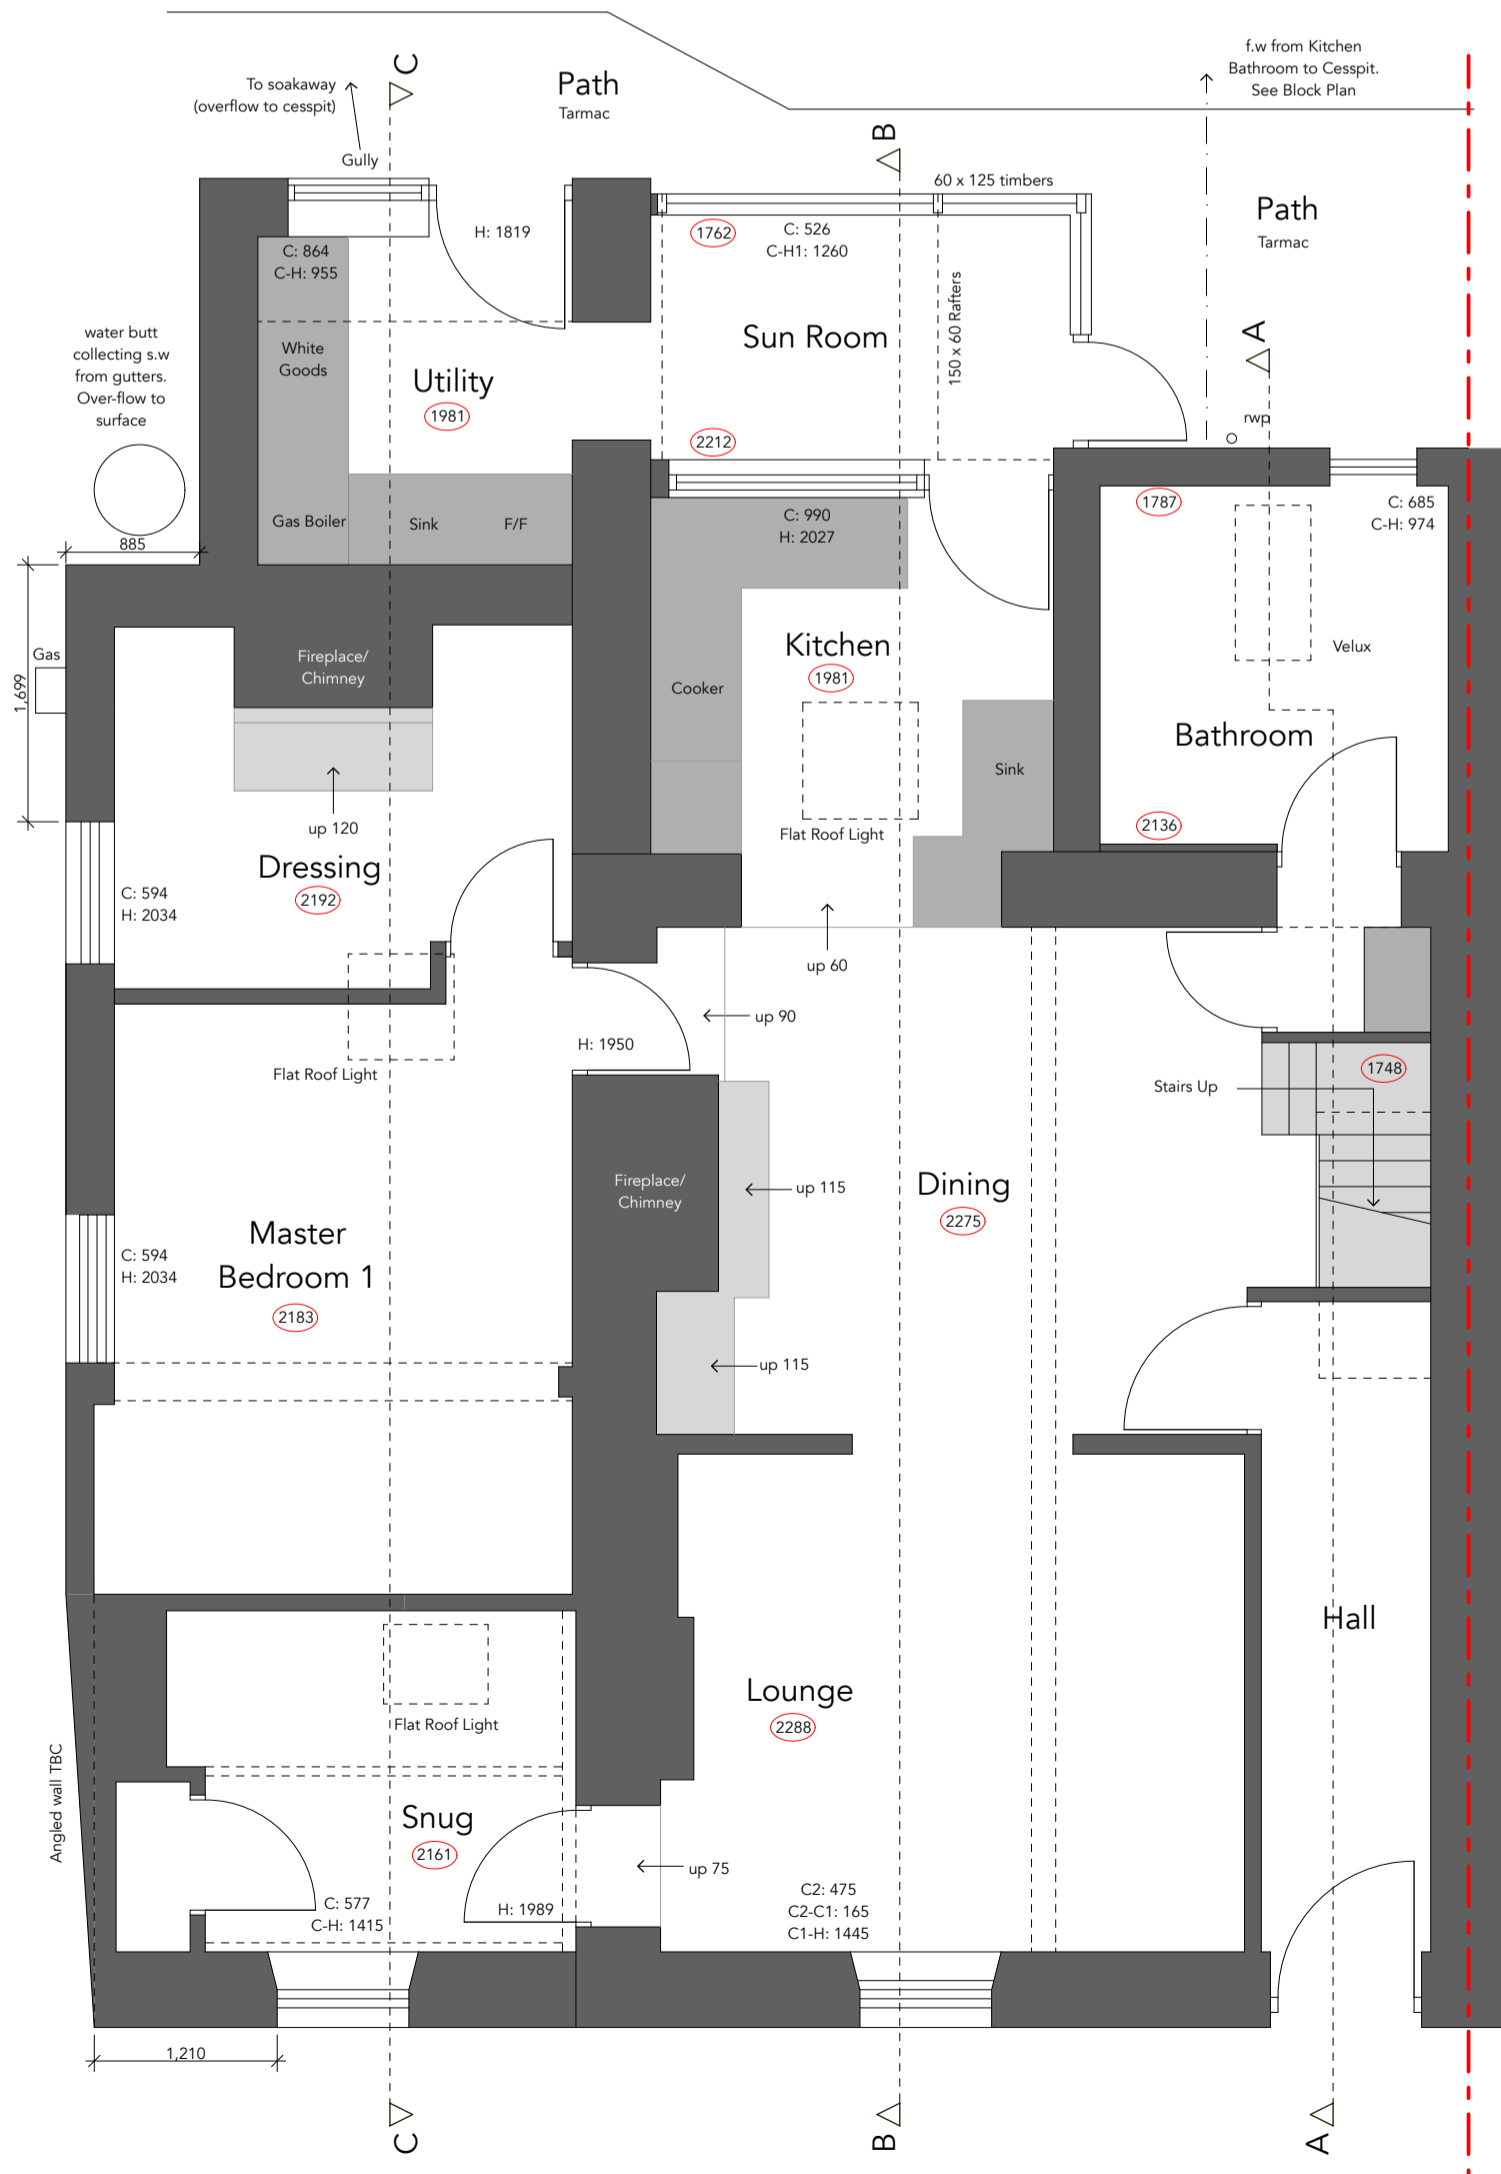


Existing Ground Floor Plan

Scale:- 1:50

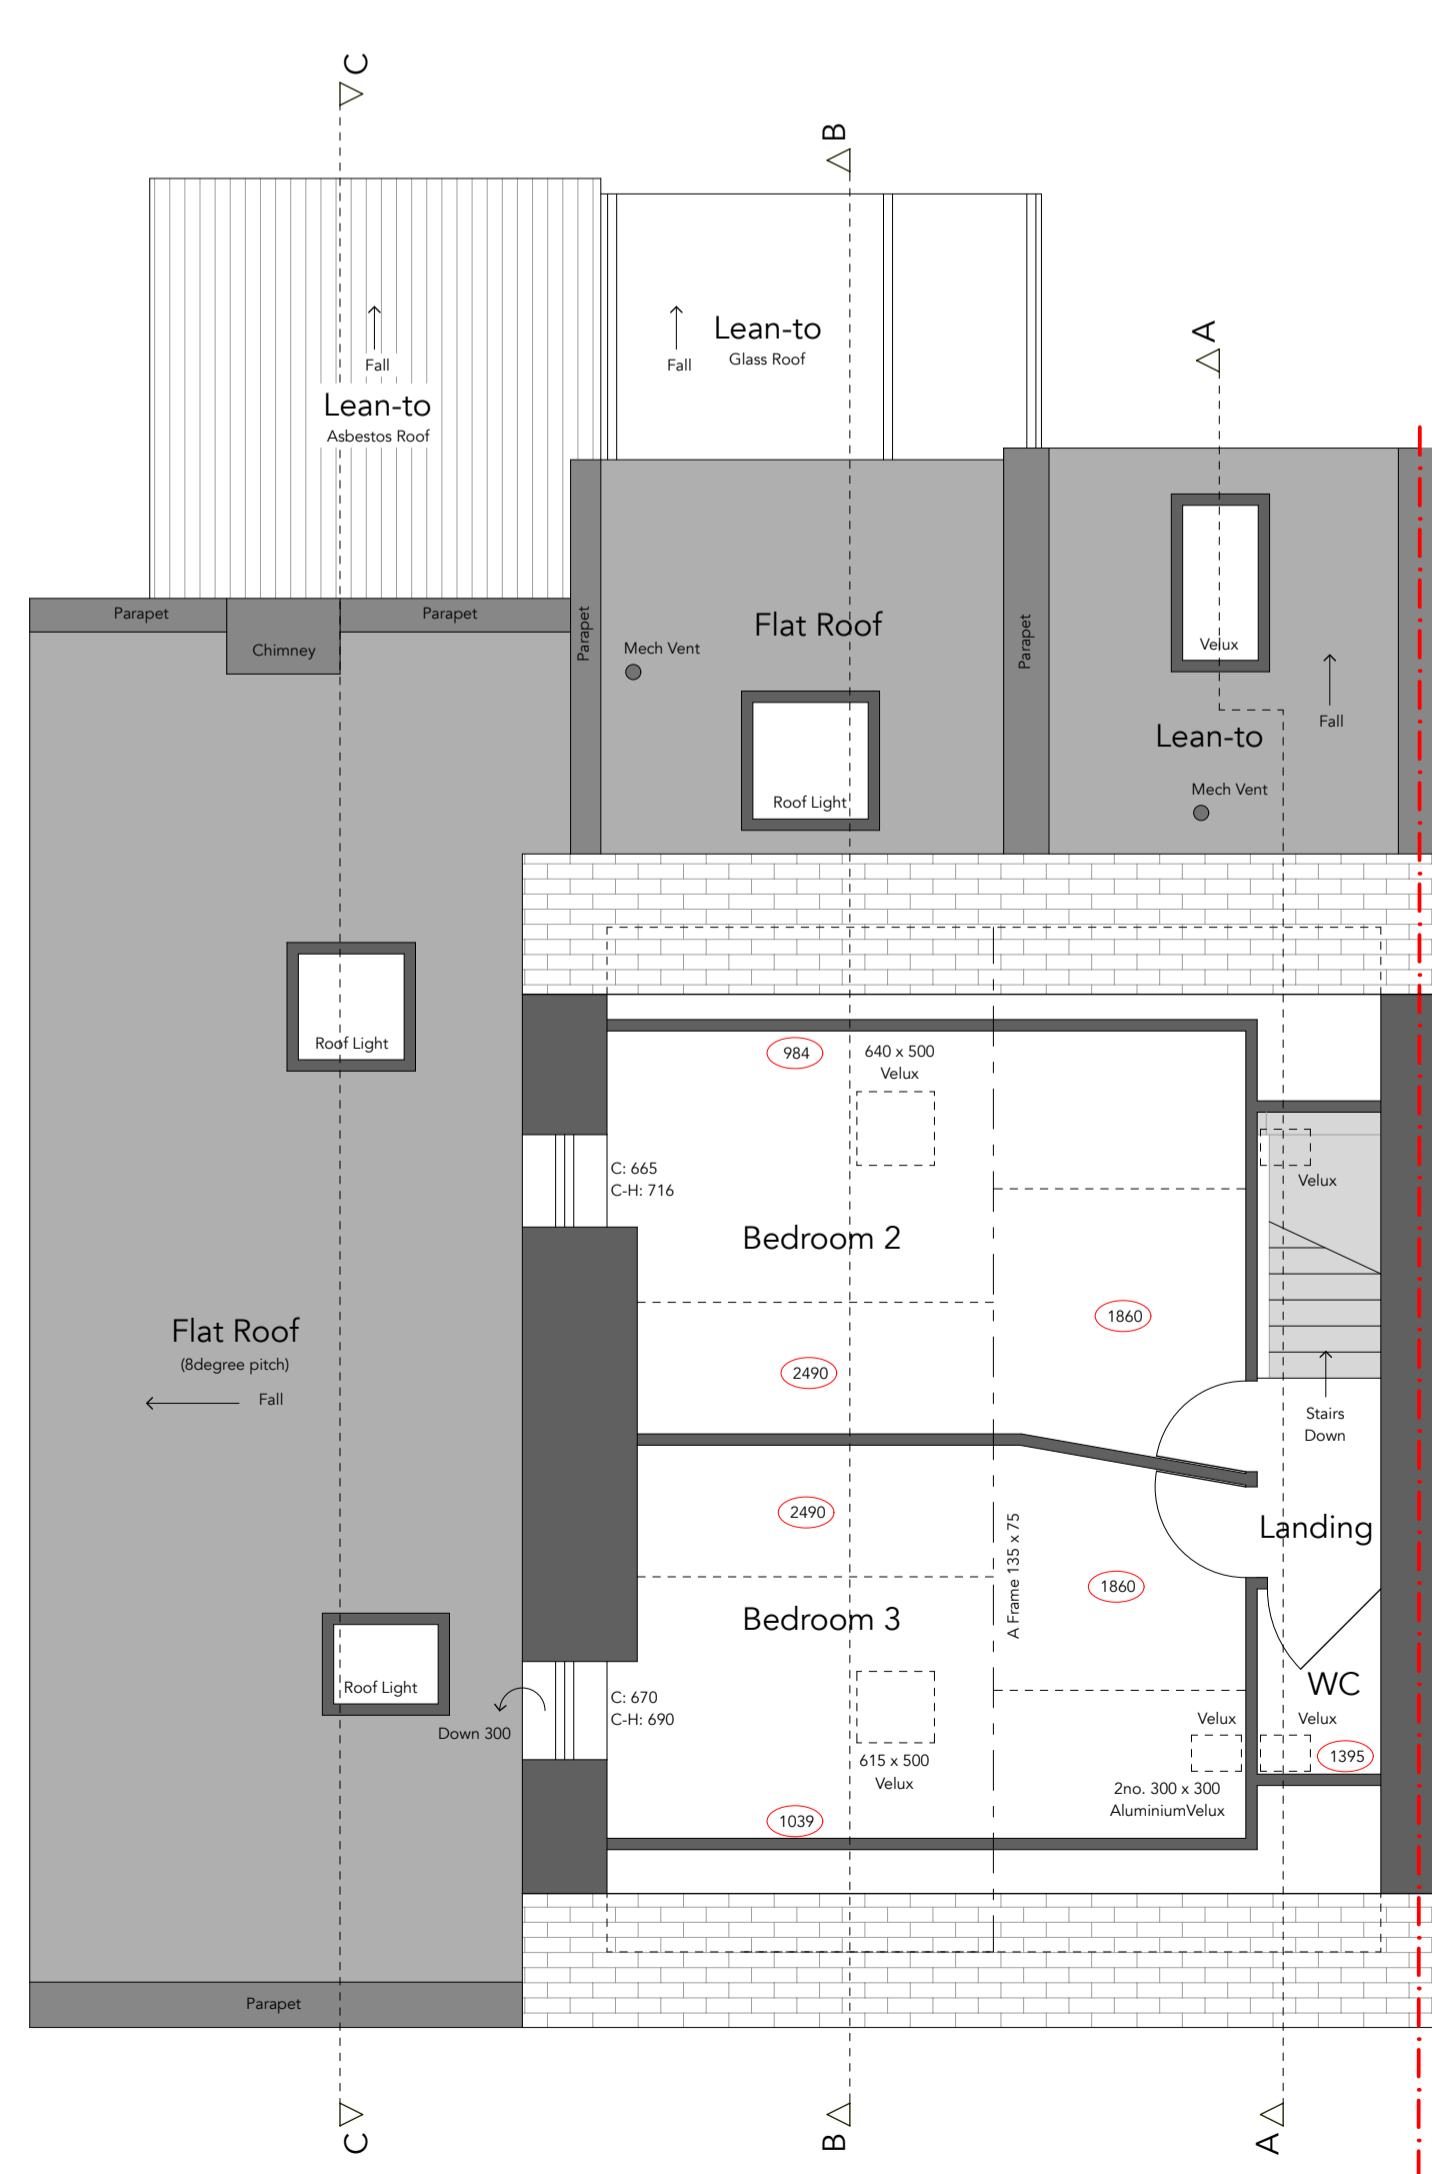


Existing First Floor Plan (indicative)

Scale:- 1:50

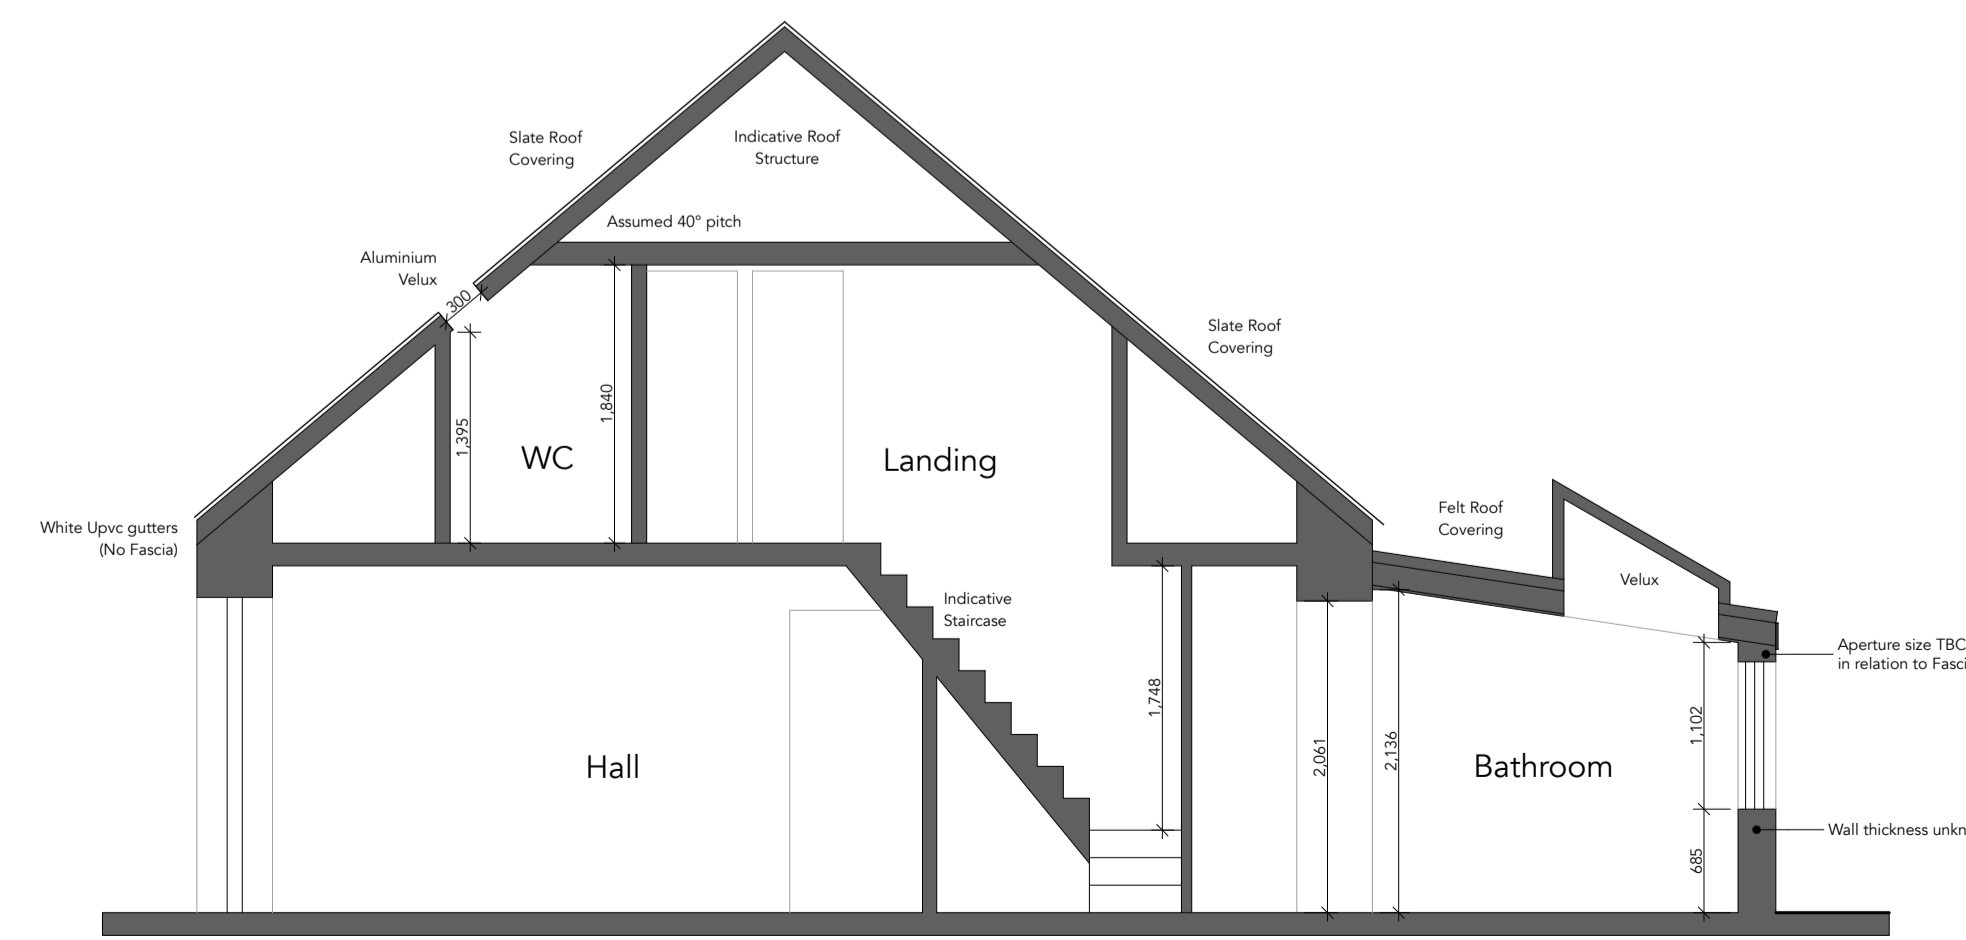

Existing Section A-A (Indicative Roof Structure)

Scale:- 1:50

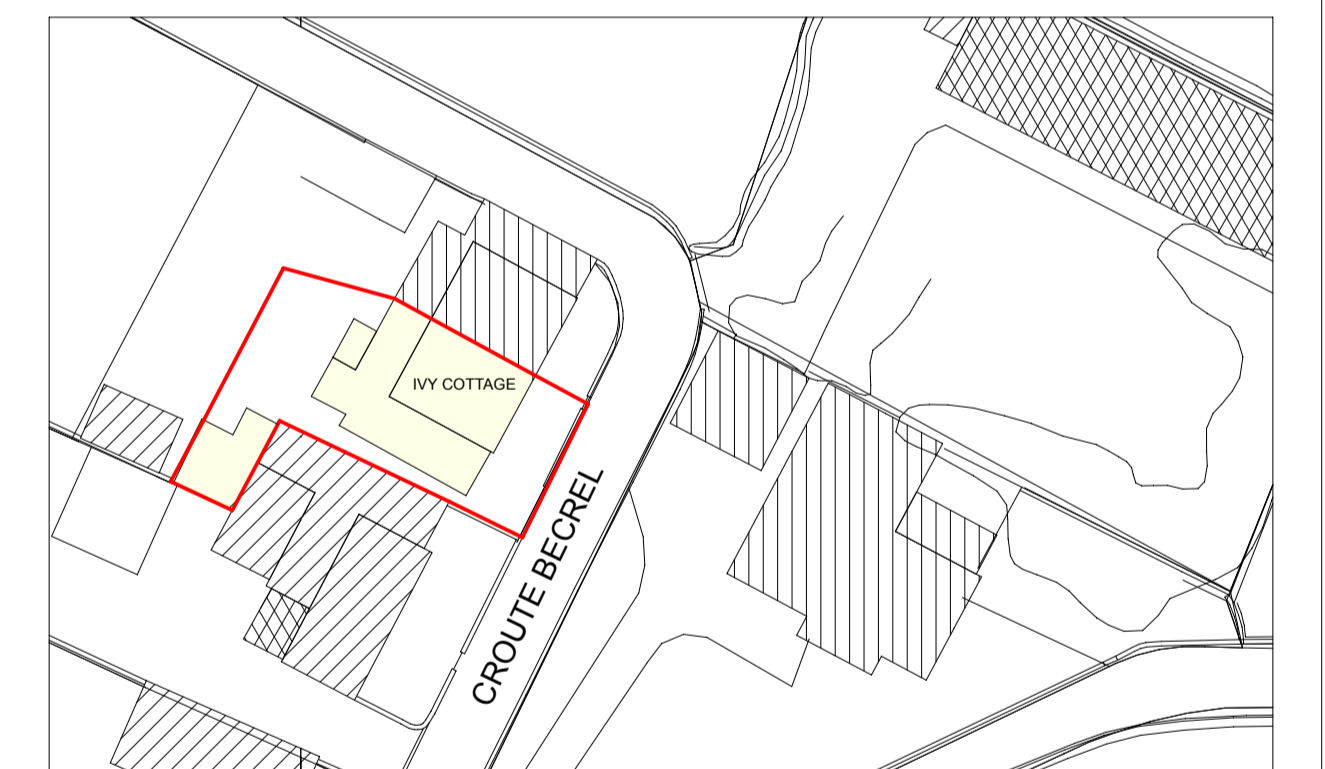

Block Plan

Scale:- 1:500

**JG ARCHITECTURE LTD**  
Unit 1 - Cobo Business Centre,  
Clos de Salle,  
Route de Carteret  
Castel  
Guernsey  
GY5 7YX  
**T** 01481 245767  
**E** info@jga.gg  
**URL** www.jga.gg

<b>Project</b> Proposed Extension and Alterations at: Ivy Cottage La Crutvee Becrel Vale GY3 5HY	
<b>Client</b> Mr & Mrs D Nicolle	
<b>Drawing title</b> Survey Drawing: Ground Floor Plan, Indicative First Floor Plan; Sections; Elevations and Site Location and Block Plans	
<b>Date</b> July 2020	<b>Drawn</b> MP
<b>Scale</b> As noted at A1	<b>Checked</b> JG
<b>Project no.</b> 2052	<b>Drawing no.</b> 01.01