


1. Do not SCALE drawing.
 2. Report any alterations to an ARCHITECT immediately.
 3. The contractor shall ensure that all work is carried out in accordance with the Building Regulations, and shall ensure that all work is carried out in accordance with the Building Regulations, and shall ensure that all work is carried out in accordance with the Building Regulations.
 4. It is the responsibility of the contractor to comply with all relevant Building Regulations, and/or all other applicable legislation.
 5. The drawings shall be used only for the purposes of the construction of the building and shall not be used for any other purpose.
 6. The drawings shall be used only for the purposes of the construction of the building and shall not be used for any other purpose.

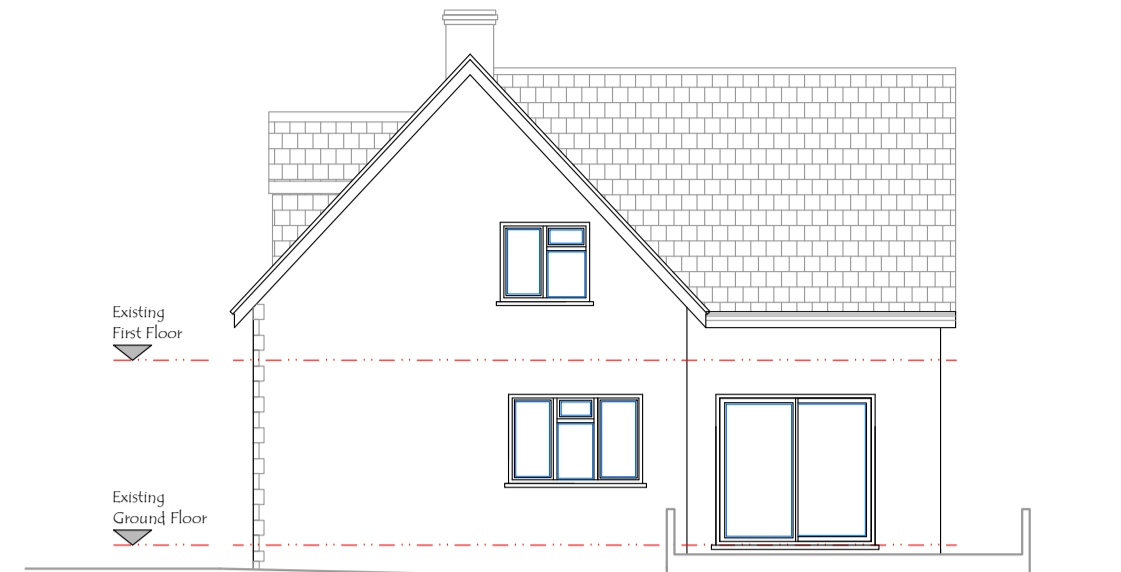


EXISTING NORTH WEST ELEVATION 1:100




EXISTING SOUTH WEST ELEVATION 1:100



EXISTING SOUTH EAST ELEVATION 1:100

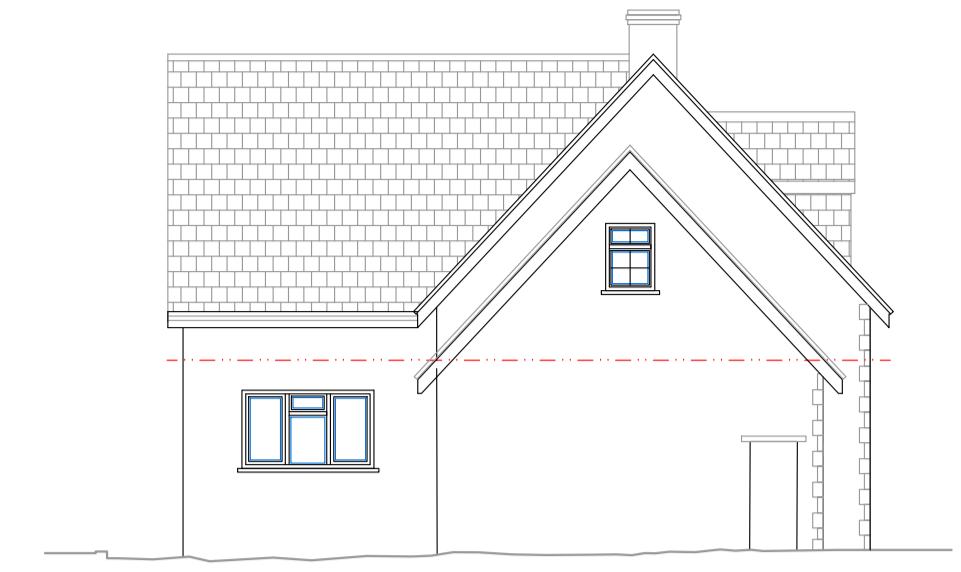


EXISTING NORTH EAST ELEVATION 1:100

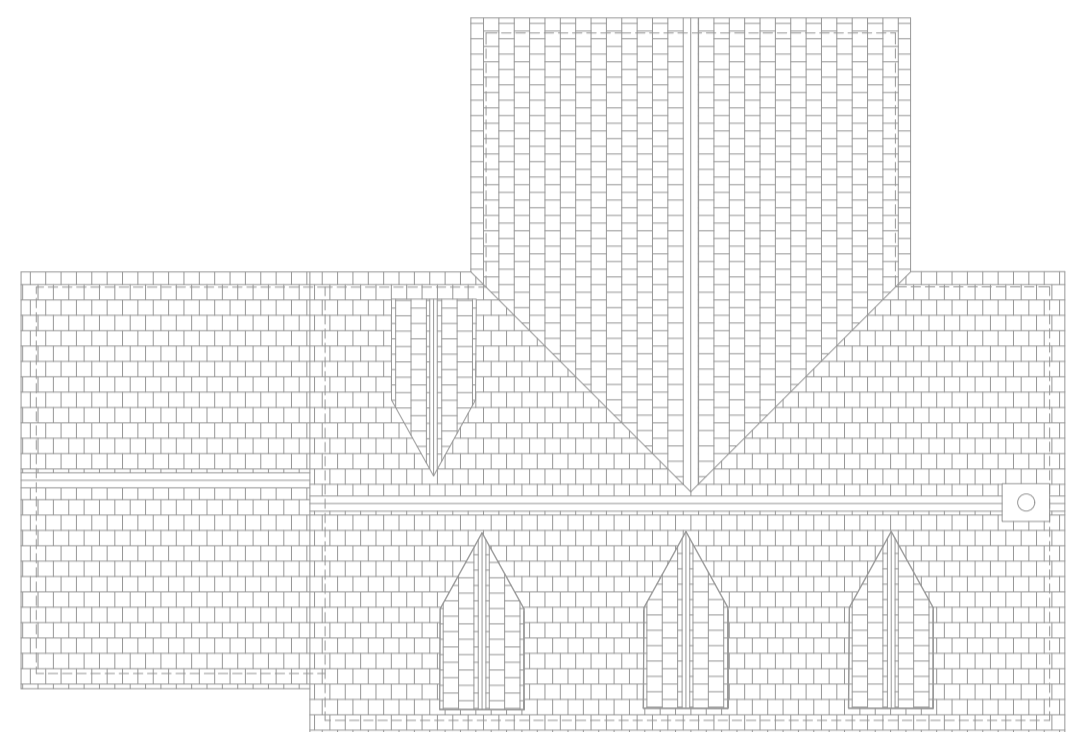


EXISTING ROOF PLAN 1:100




EXISTING SECTION A-A 1:100

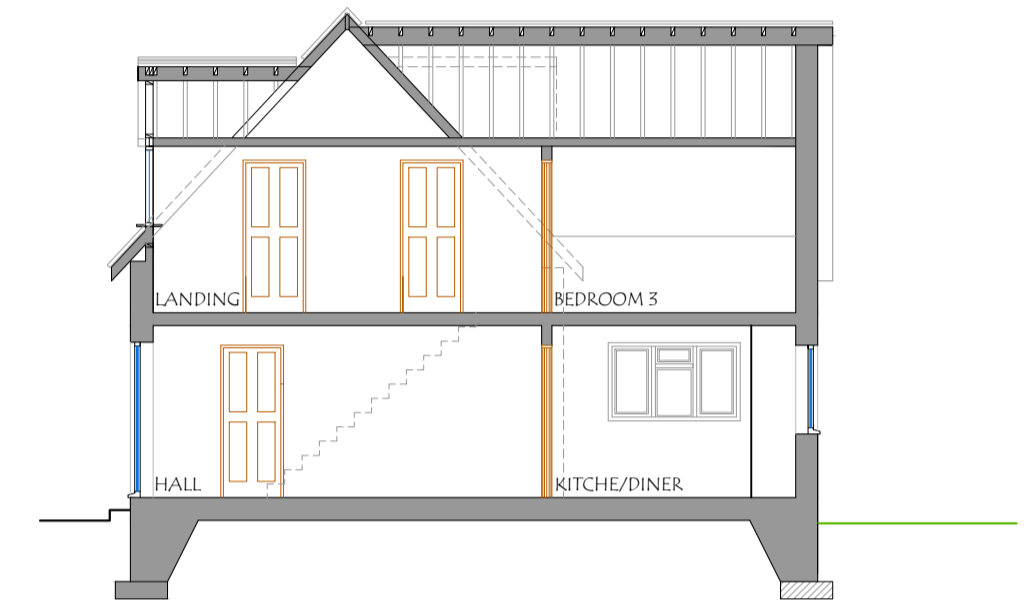


EXISTING SECTION B-B 1:100

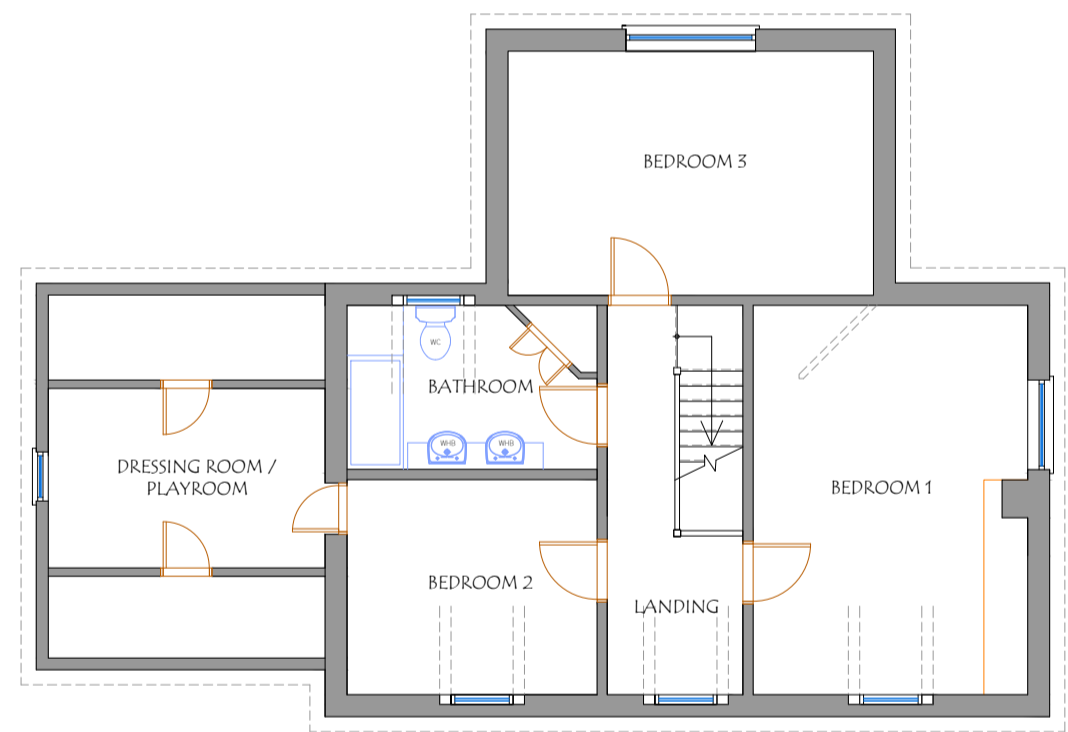


EXISTING FIRST FLOOR PLAN 1:100

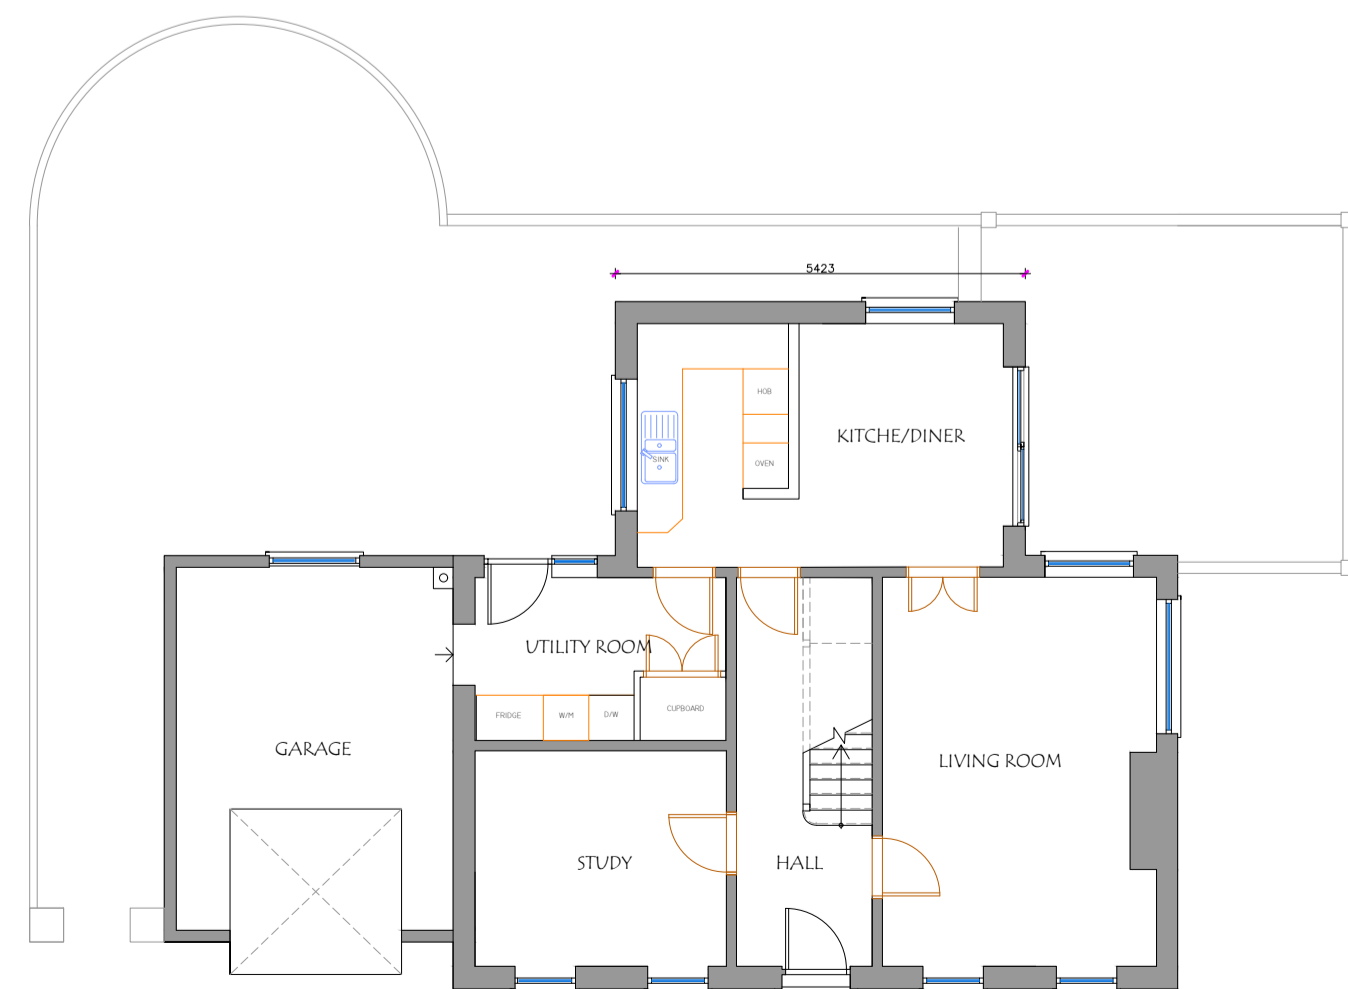

EXISTING GROUND FLOOR PLAN 1:100

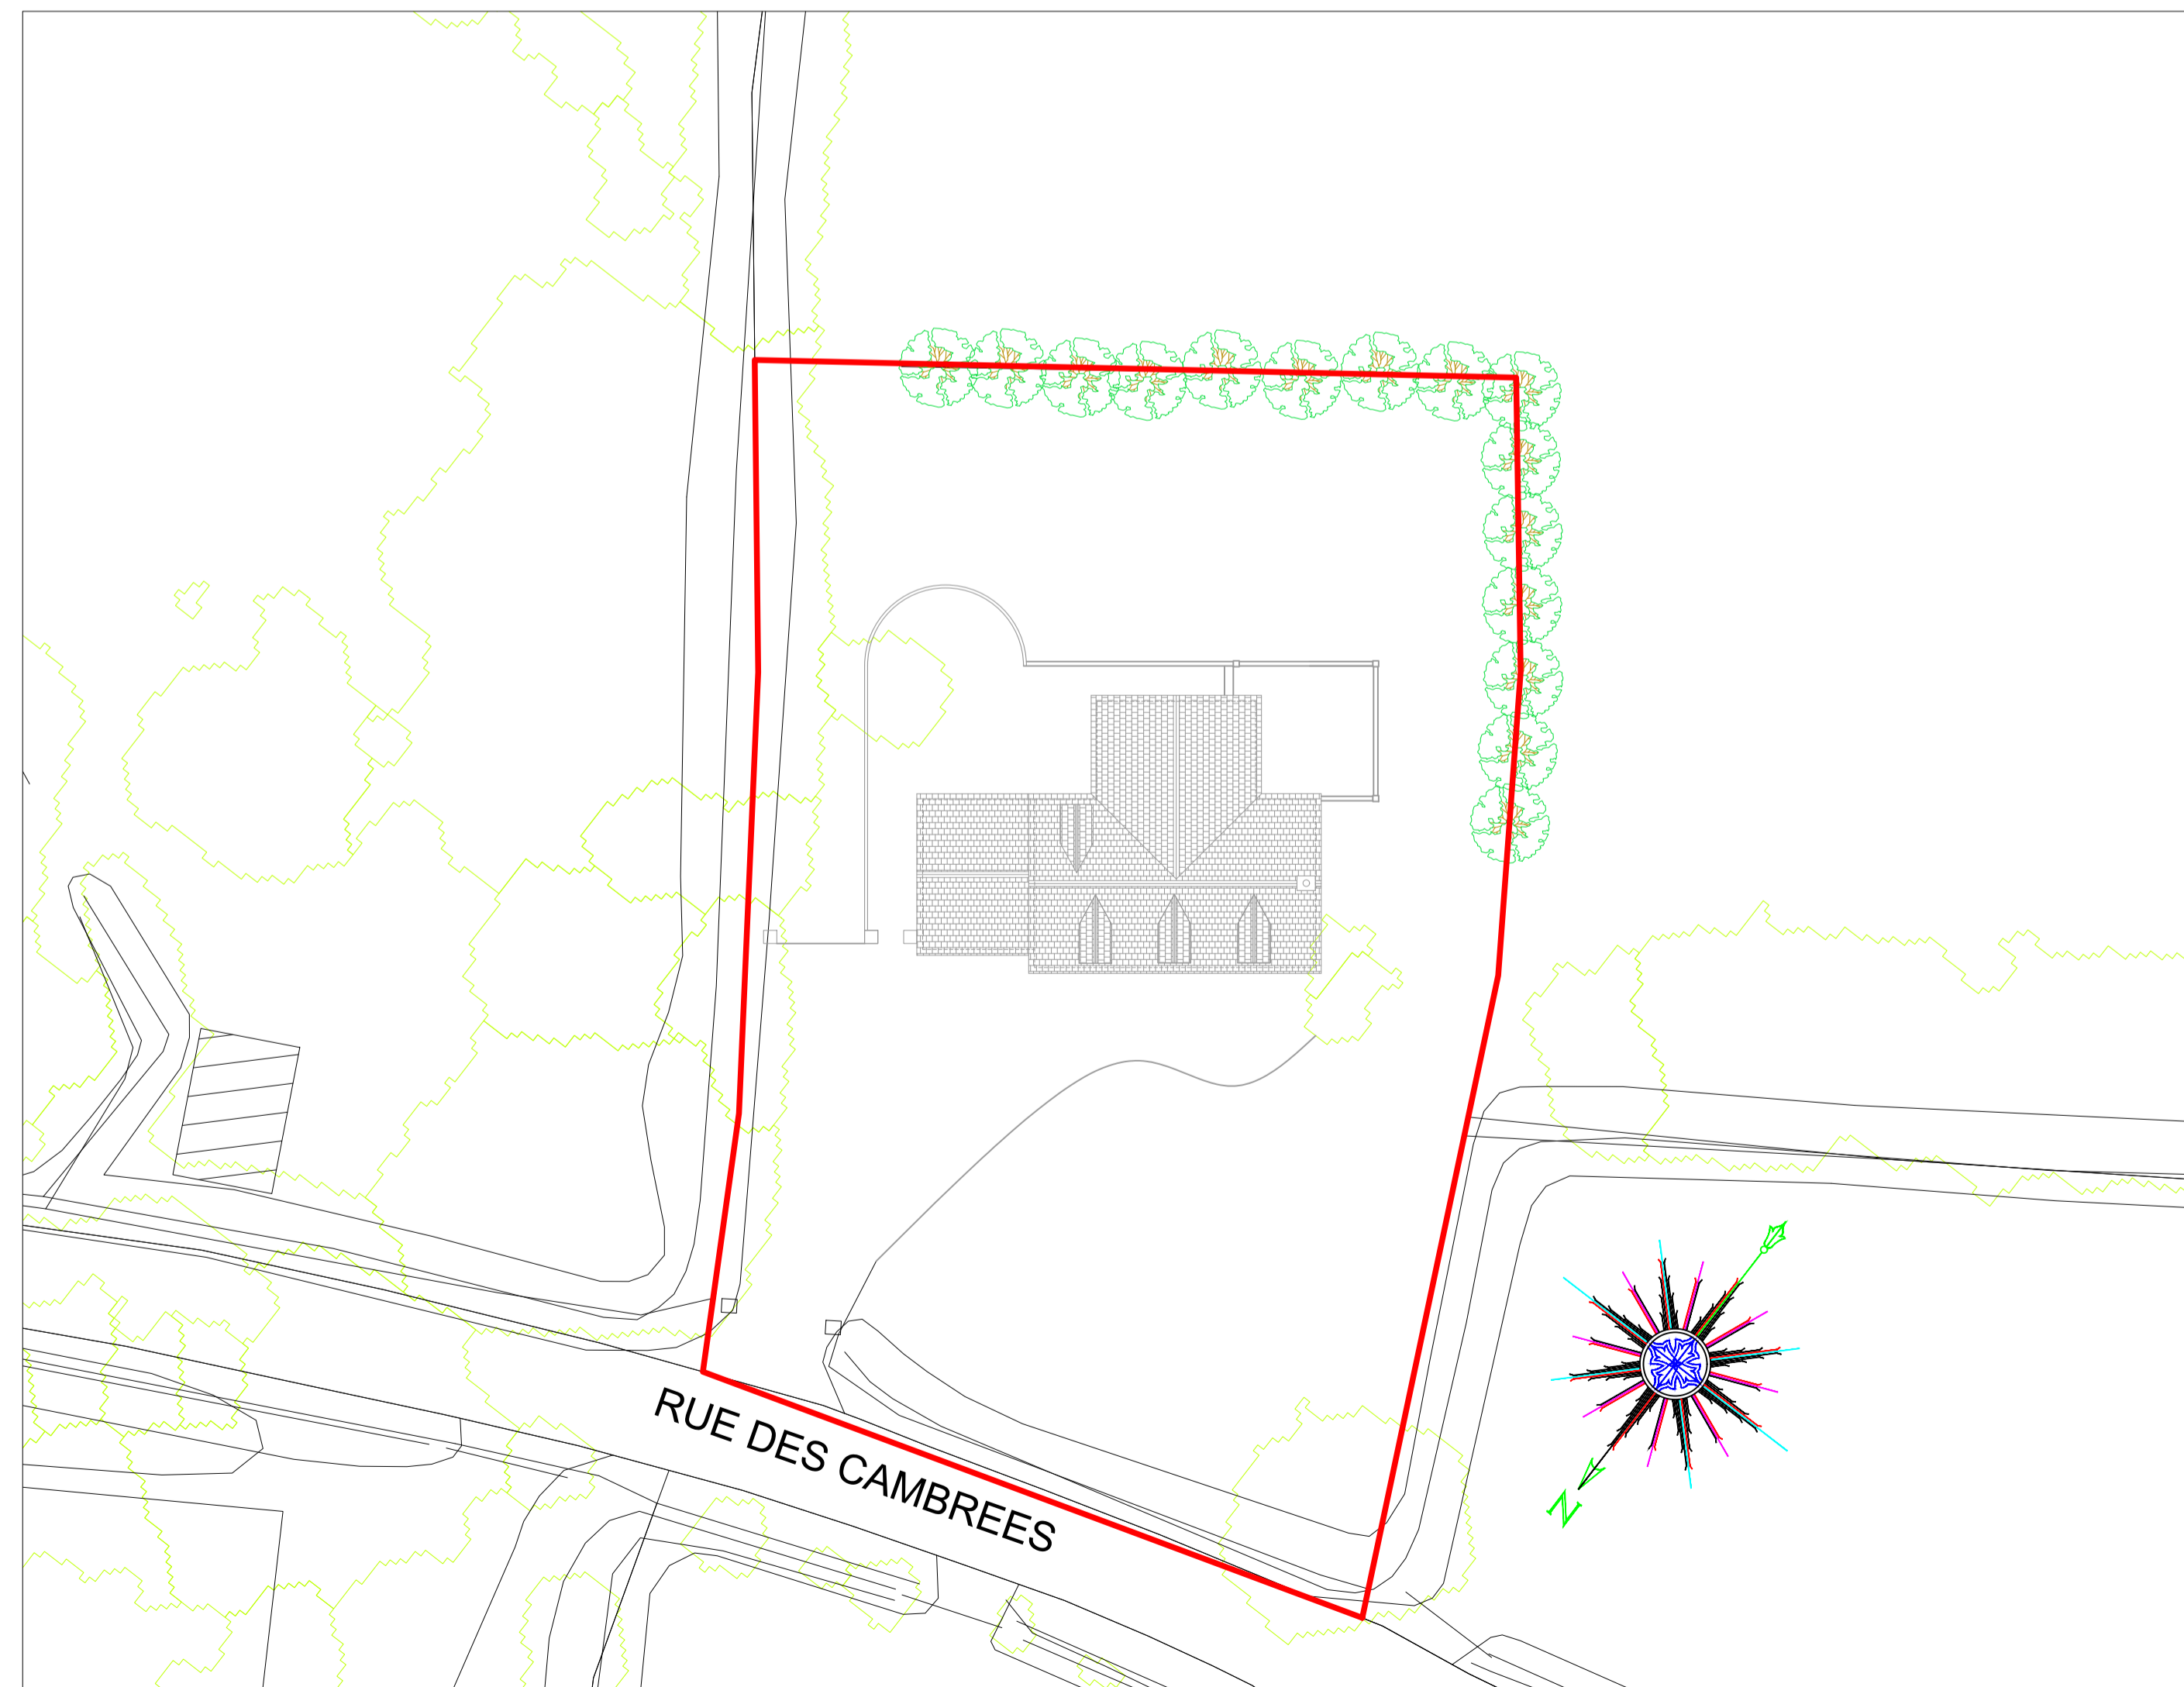

BLOCK LAYOUT PLAN 1:200

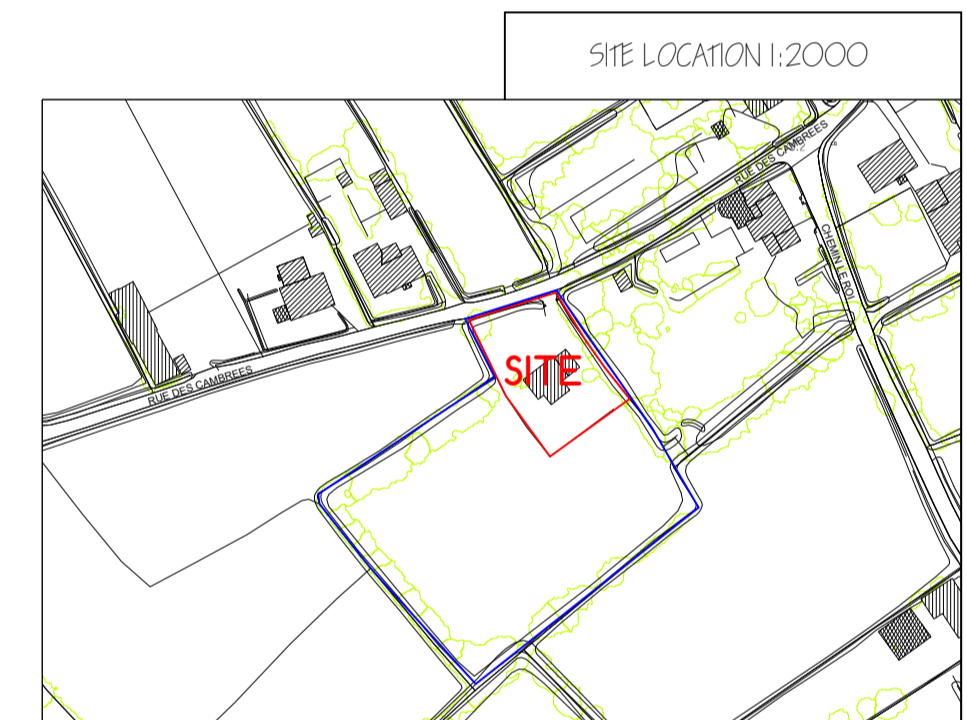

SITE LOCATION 1:2000

REVISION:

ARCTECH
 Chartered Architectural Technologist

Niall Bougourd MCIAT ACIOB
 01481 701015
 07781 166801
 niall@arctech.gg

24 Le Bordinge, St. Peter Port, Guernsey GY1 1DE
 arctech.gg



CLIENT TITLE: Proposed Extensions & Alterations to: Hate Des Souches, Rue Des Cambrees, Torteval, Guernsey. For Mr & Mrs J. Wood.	DRAWING TITLE: Survey Drawing Ground Floor Plan First Floor Plan Elevations Block Layout Plan Site Location
---	---

CLIENTS APPROVAL:

SCALE: 1:100, 1:500, 1:2000	DATE: 10th January 2021
-----------------------------	-------------------------

DRAWN BY: NPB	REVISION:-
---------------	------------

DRAWING NUMBER: JW-21-1013-01

SURVEY DRAWING