




LOCATION PLAN
Scale 1:1250

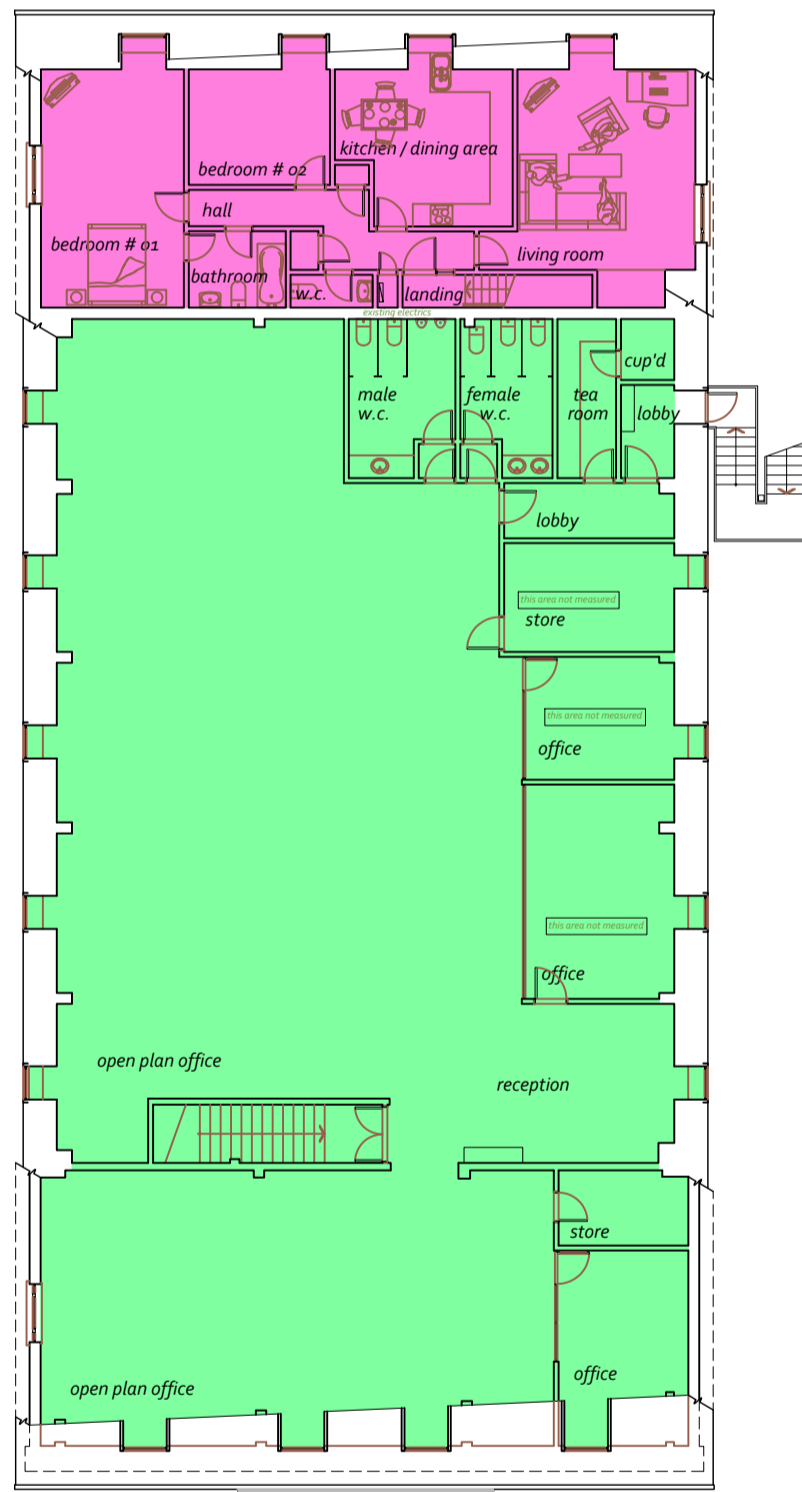

FIRST FLOOR PLAN
Scale 1:200

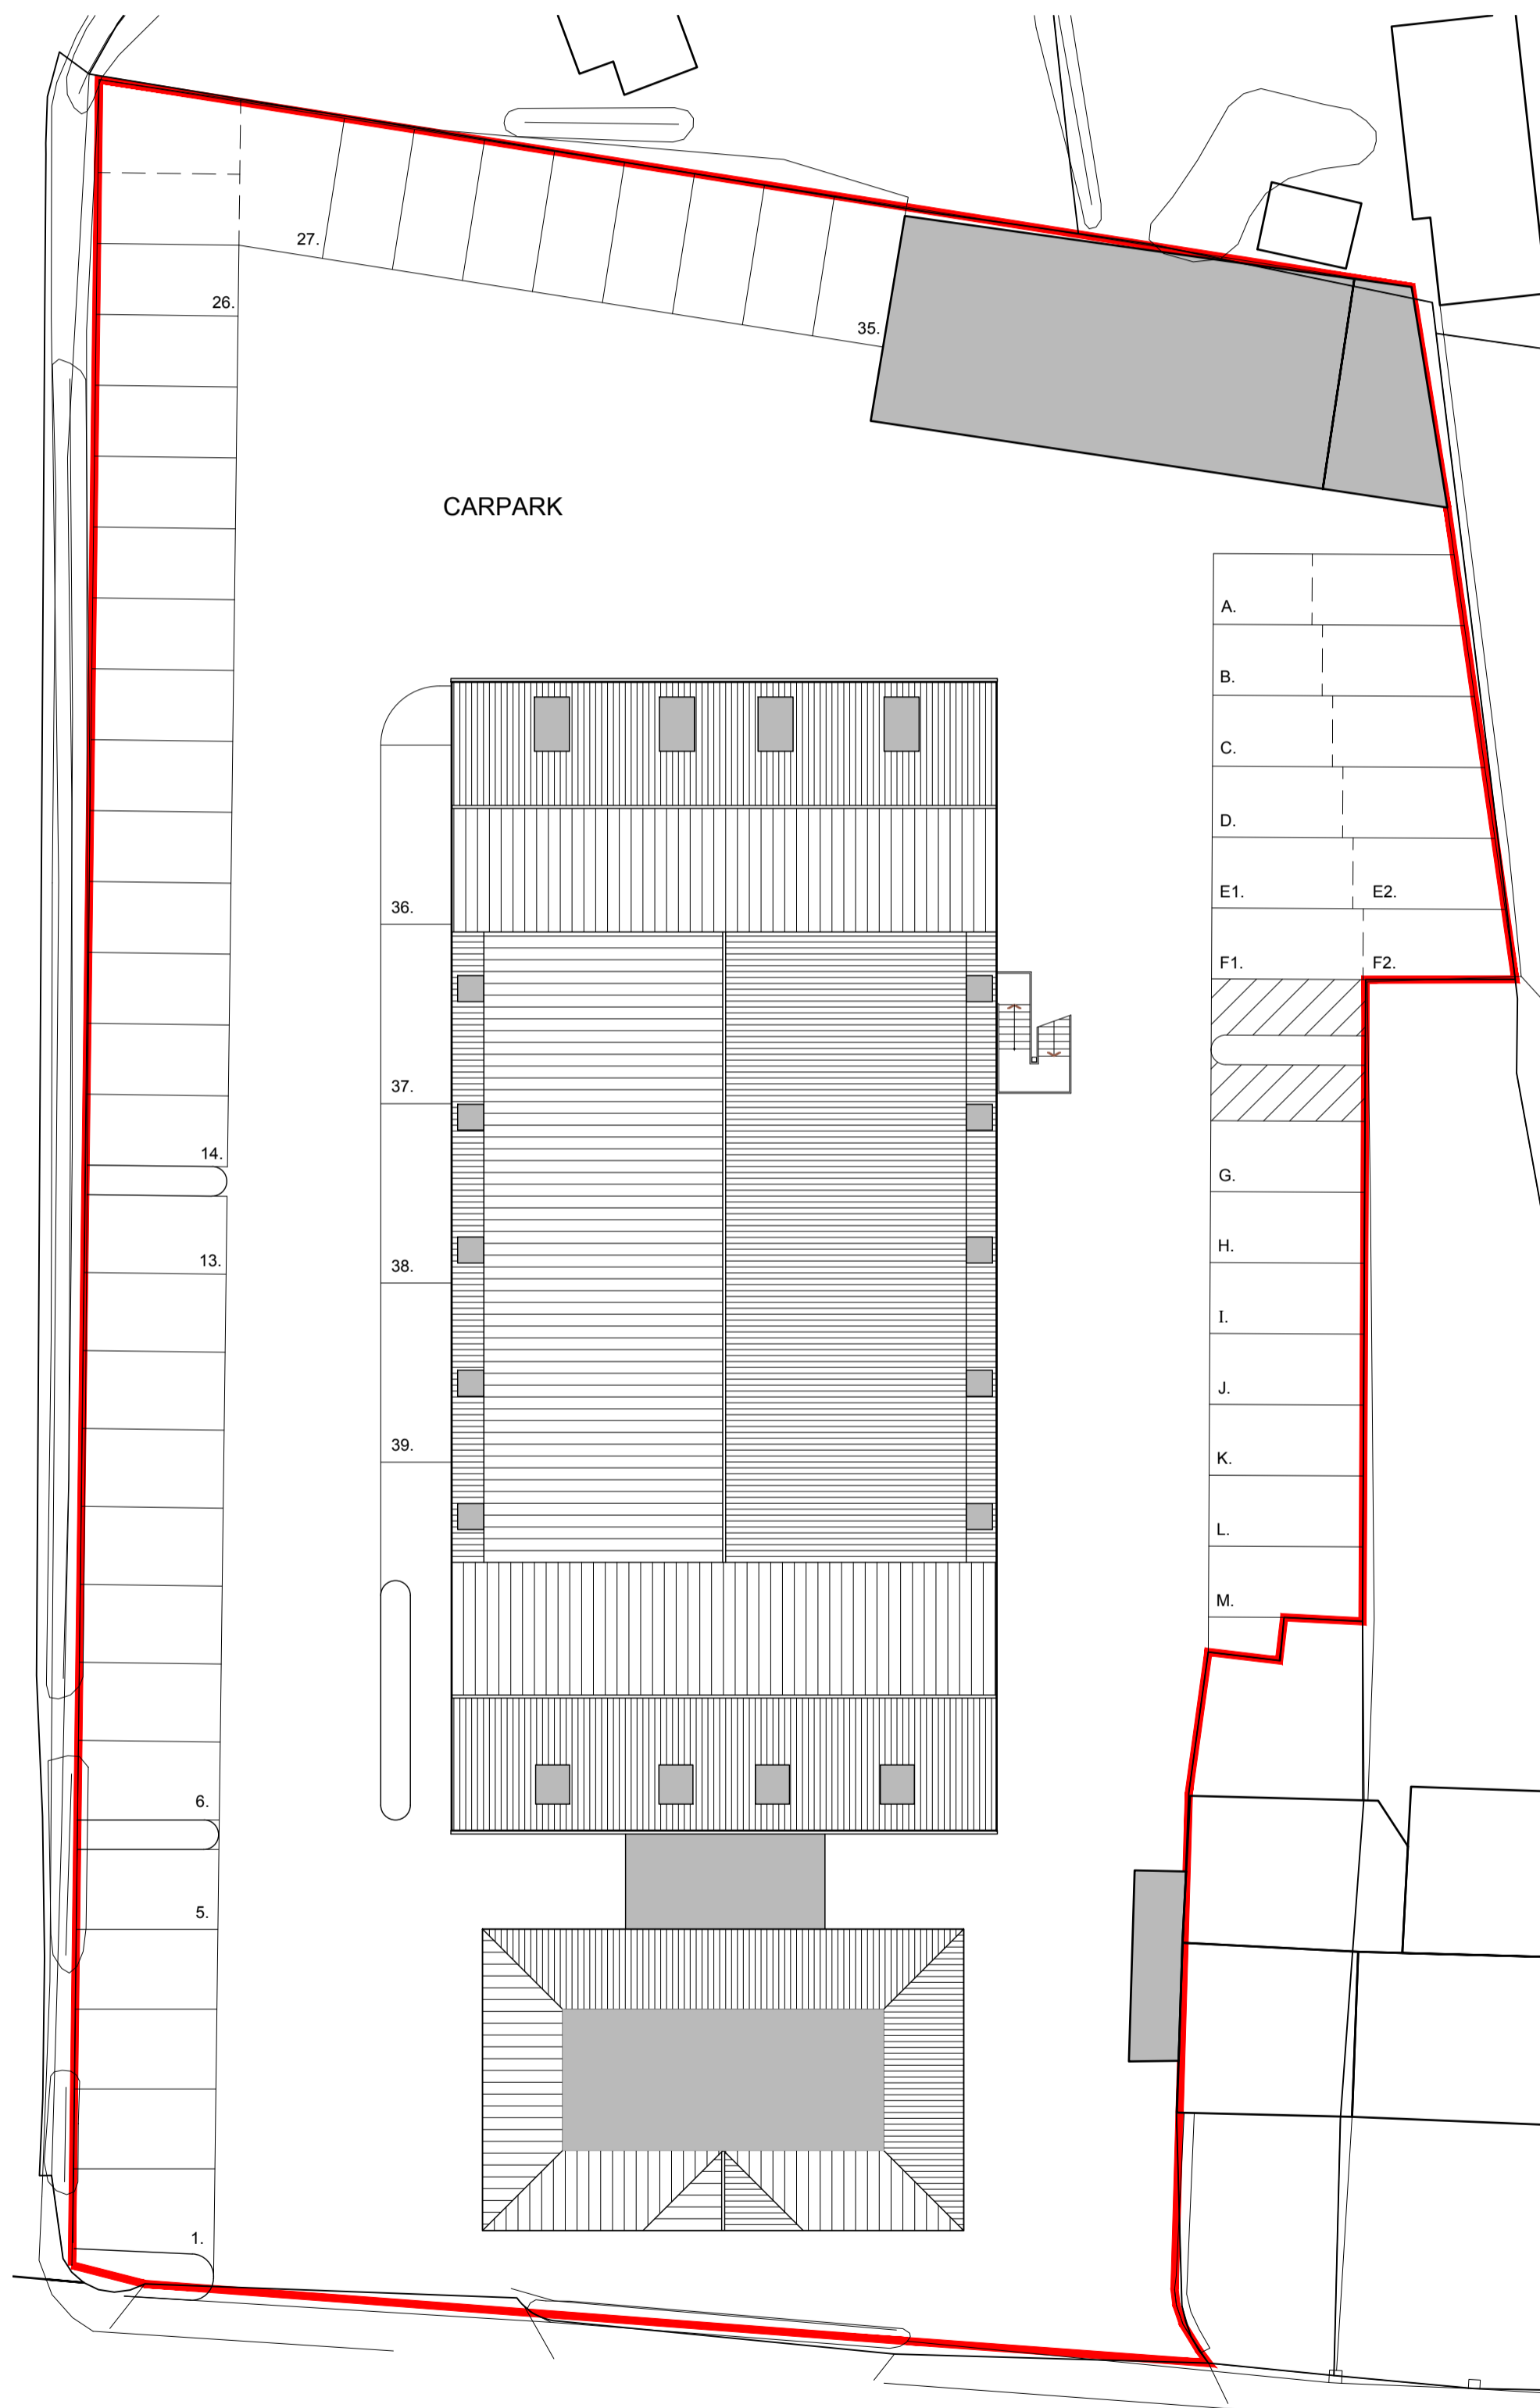

SITE / ROOF PLAN
Scale 1:200

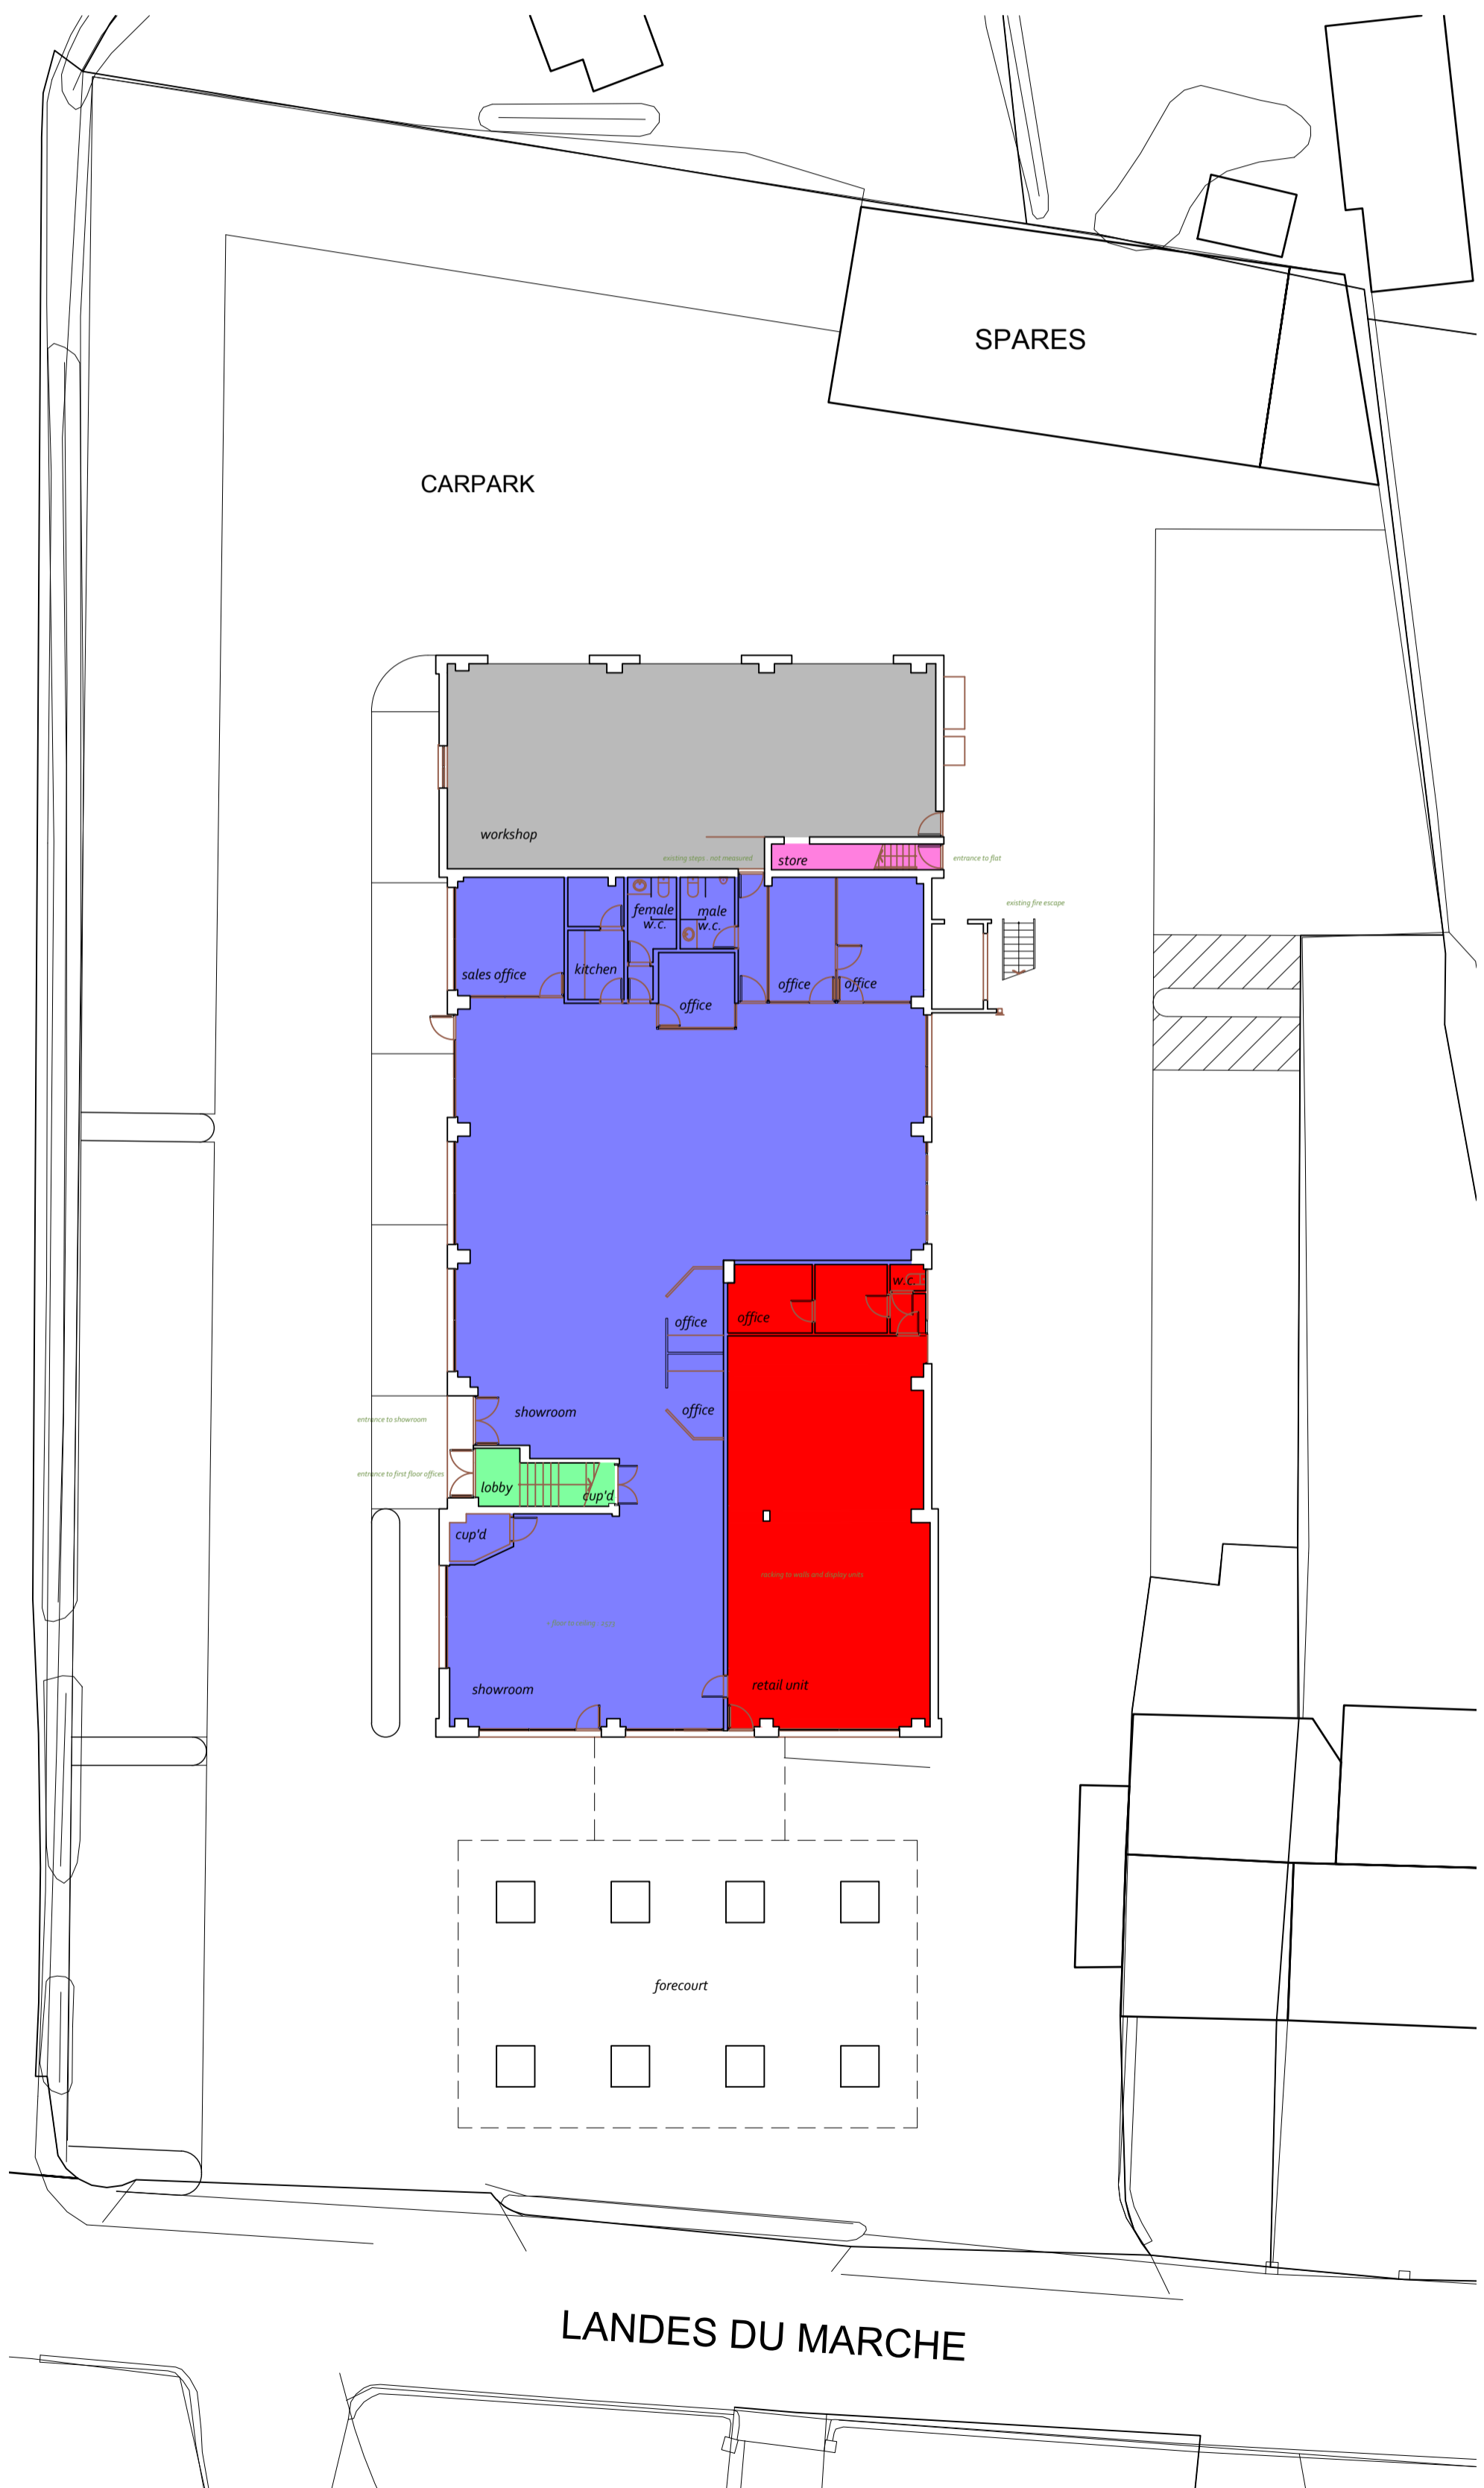

GROUND FLOOR PLAN
Scale 1:200

NOTES:
1. All dimensions are to be checked on site before the commencement of any works. Any discrepancies are to be reported to the Architect for verification. Figured dimensions only are to be taken from this drawing.
2. This drawing is copyright.

KEY: EXISTING USE CLASSES

- Convenience Retail Class 9.
- Vehicle Sales.
- Office.
- Workshop.
- Residential.

LANDES DU MARCHÉ GARAGE LTD
CLIENT

LANDES DU MARCHÉ GARAGE, GUERNSEY.
FIRST FLOOR OFFICE & FLAT.
CHANGE OF USE FROM RESIDENTIAL TO OFFICE USE
PROJECT

EXISTING USE CLASSES
DRAWING

FLOOR PLANS & LOCATION PLAN
CAD REF: LANDES-DMG-PROP-FF-UC-PLAN
DRAWN:
DATE: 12 FEBRUARY 2020
CHECKED:

1:200 & 1:1250 @ A1
DRAWING NO: 1902-UC-20
REV: 1

Telephone: 07836 660182
digbygibbs@outlook.com
Digby Gibbs ARCHITECTS

DIGBY GIBBS ARCHITECTS