


NOTES:
 1. All dimensions are to be checked on site before the commencement of any works. Any discrepancies are to be reported to the Architect for verification. Figured dimensions only are to be taken from this drawing.
 2. This drawing is copyright.

KEY: PROPOSED USE CLASSES


- Convenience Retail Class 9.
- Vehicle Sales.
- Office (Existing).
- Office (Proposed).
- Workshop.




GROUND FLOOR PLAN
 Scale 1:200

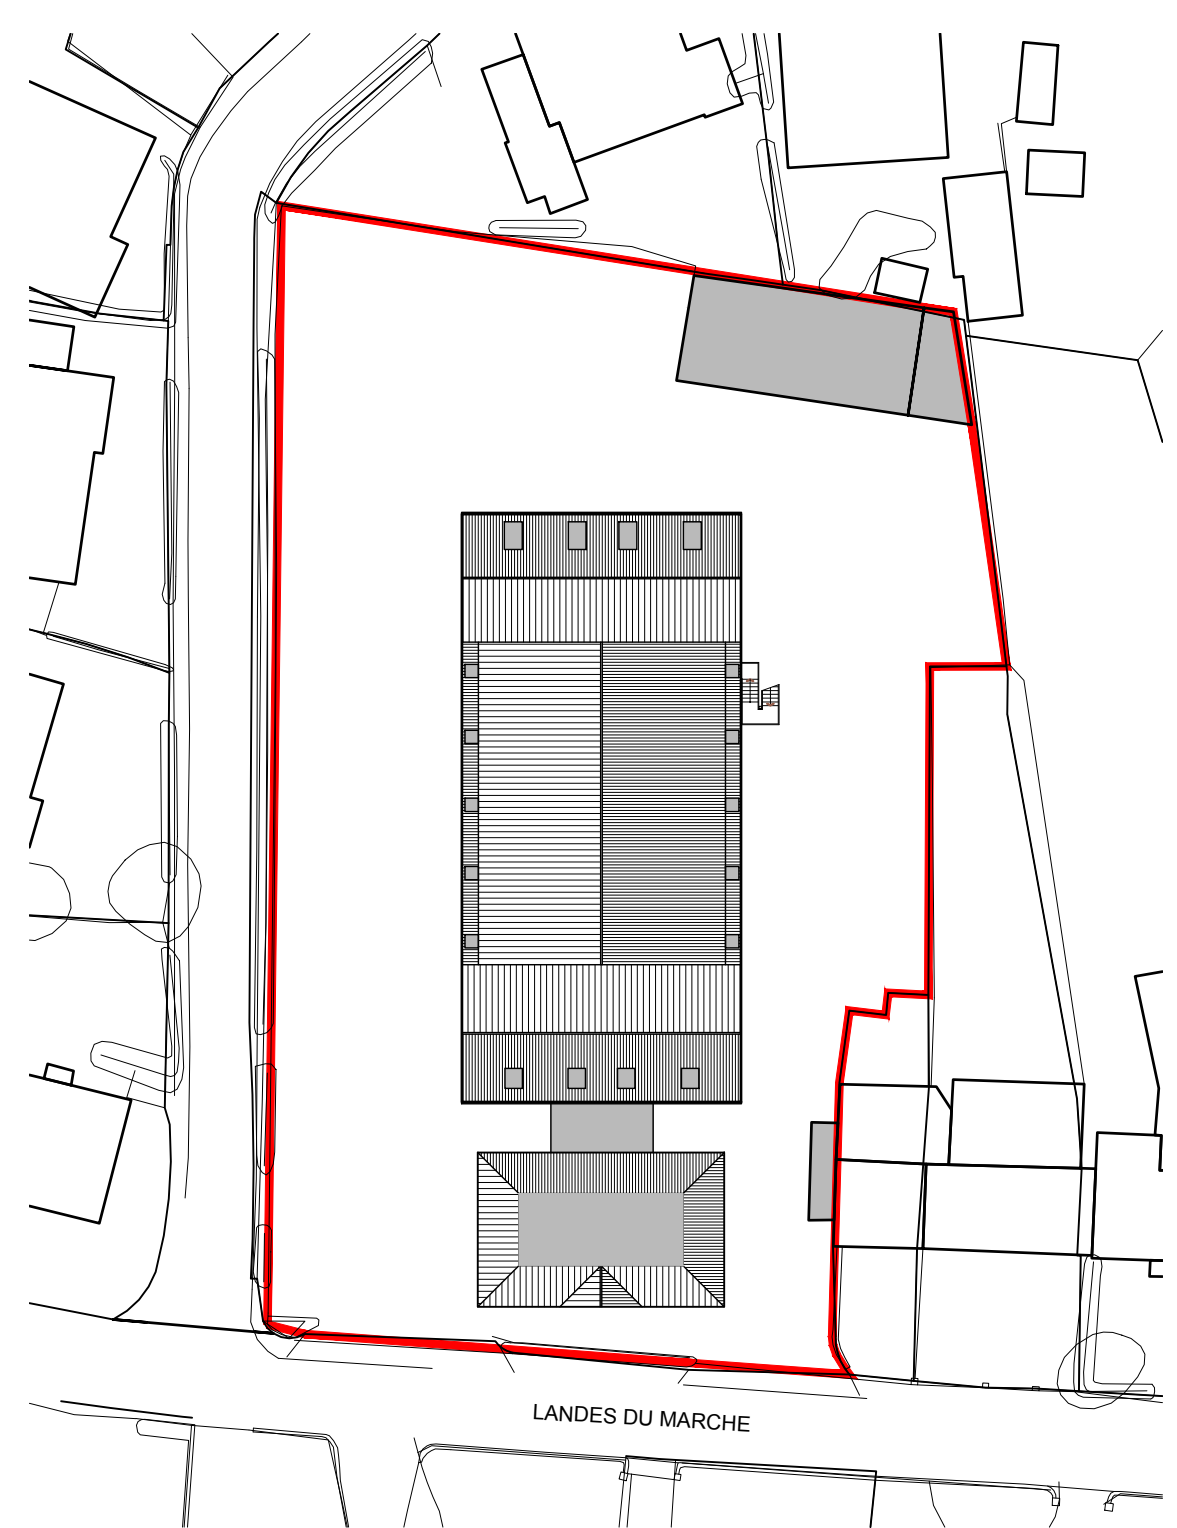

BLOCK PLAN
 Scale 1:500

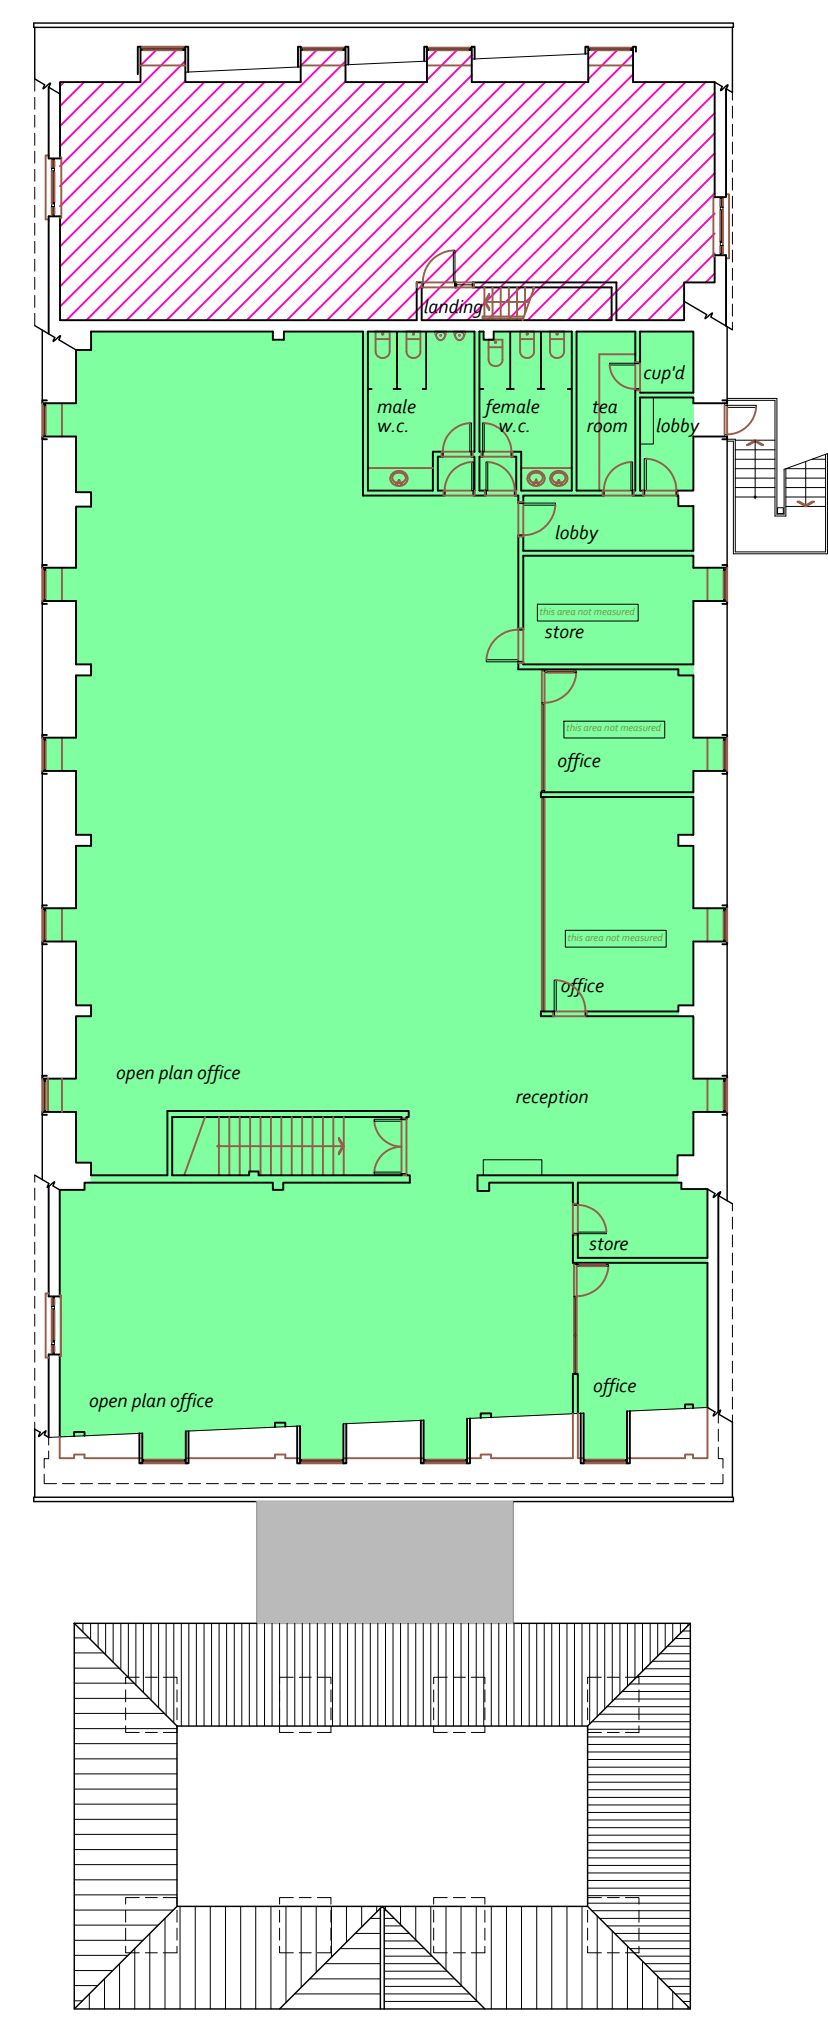

FIRST FLOOR PLAN
 Scale 1:200

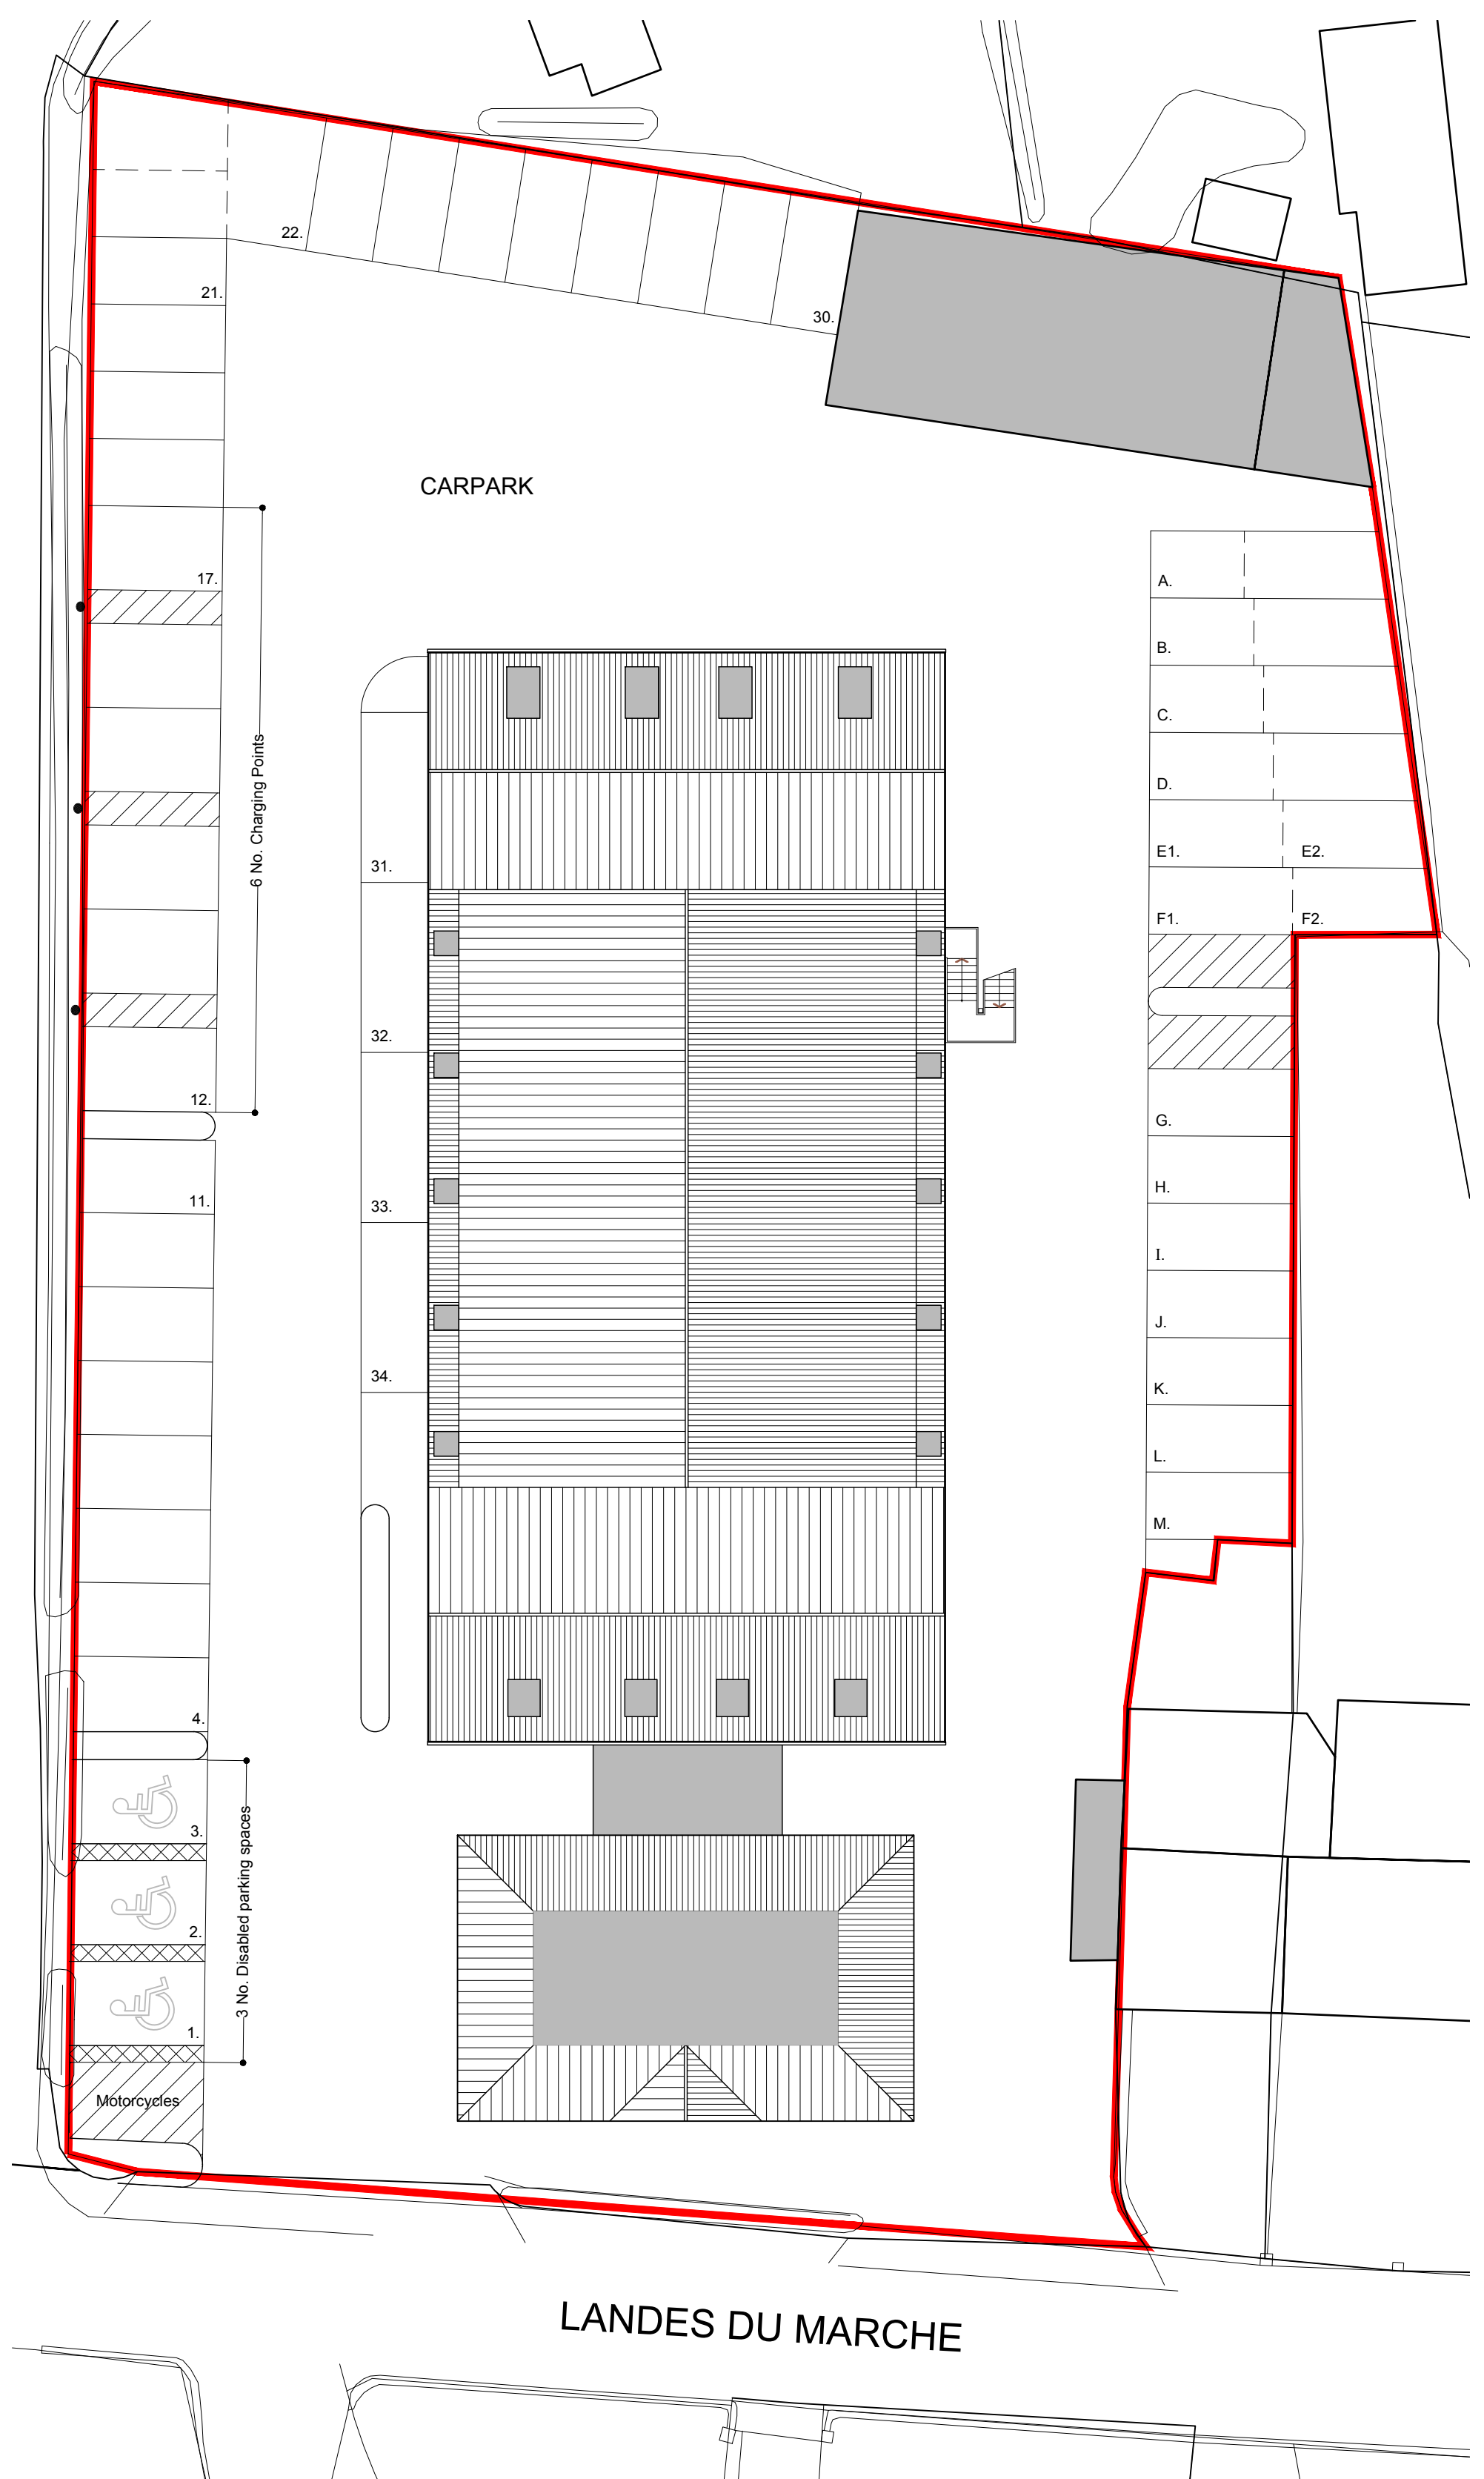

SITE / ROOF PLAN
 Scale 1:200

LANDES DU MARCHÉ GARAGE LTD
 CLIENT

LANDES DU MARCHÉ GARAGE, GUERNSEY.
 FIRST FLOOR OFFICE & FLAT.
 CHANGE OF USE FROM RESIDENTIAL TO OFFICE USE
 PROJECT

PROPOSED USE CLASSES
 FLOOR PLANS & BLOCK PLAN
 DRAWING

LANDS-DMG-PROP-FF-UC-PLAN
 CAD REF. DRAWN:
 DATE CHECKED:
 12 FEBRUARY 2020

DIGBY GIBBS ARCHITECTS
 DIGBY GIBBS ARCHITECTS
 Telephone: 0736 660182
 digbygibbs@aol.com
 BA1 9BX

SCALES:
 1:200 & 1:500 @ A1

DRAWING NO: 1902-UC-21 REV: 1

Digby Gibbs
 ARCHITECTS