



North Boundary Wall Elevation 1:50

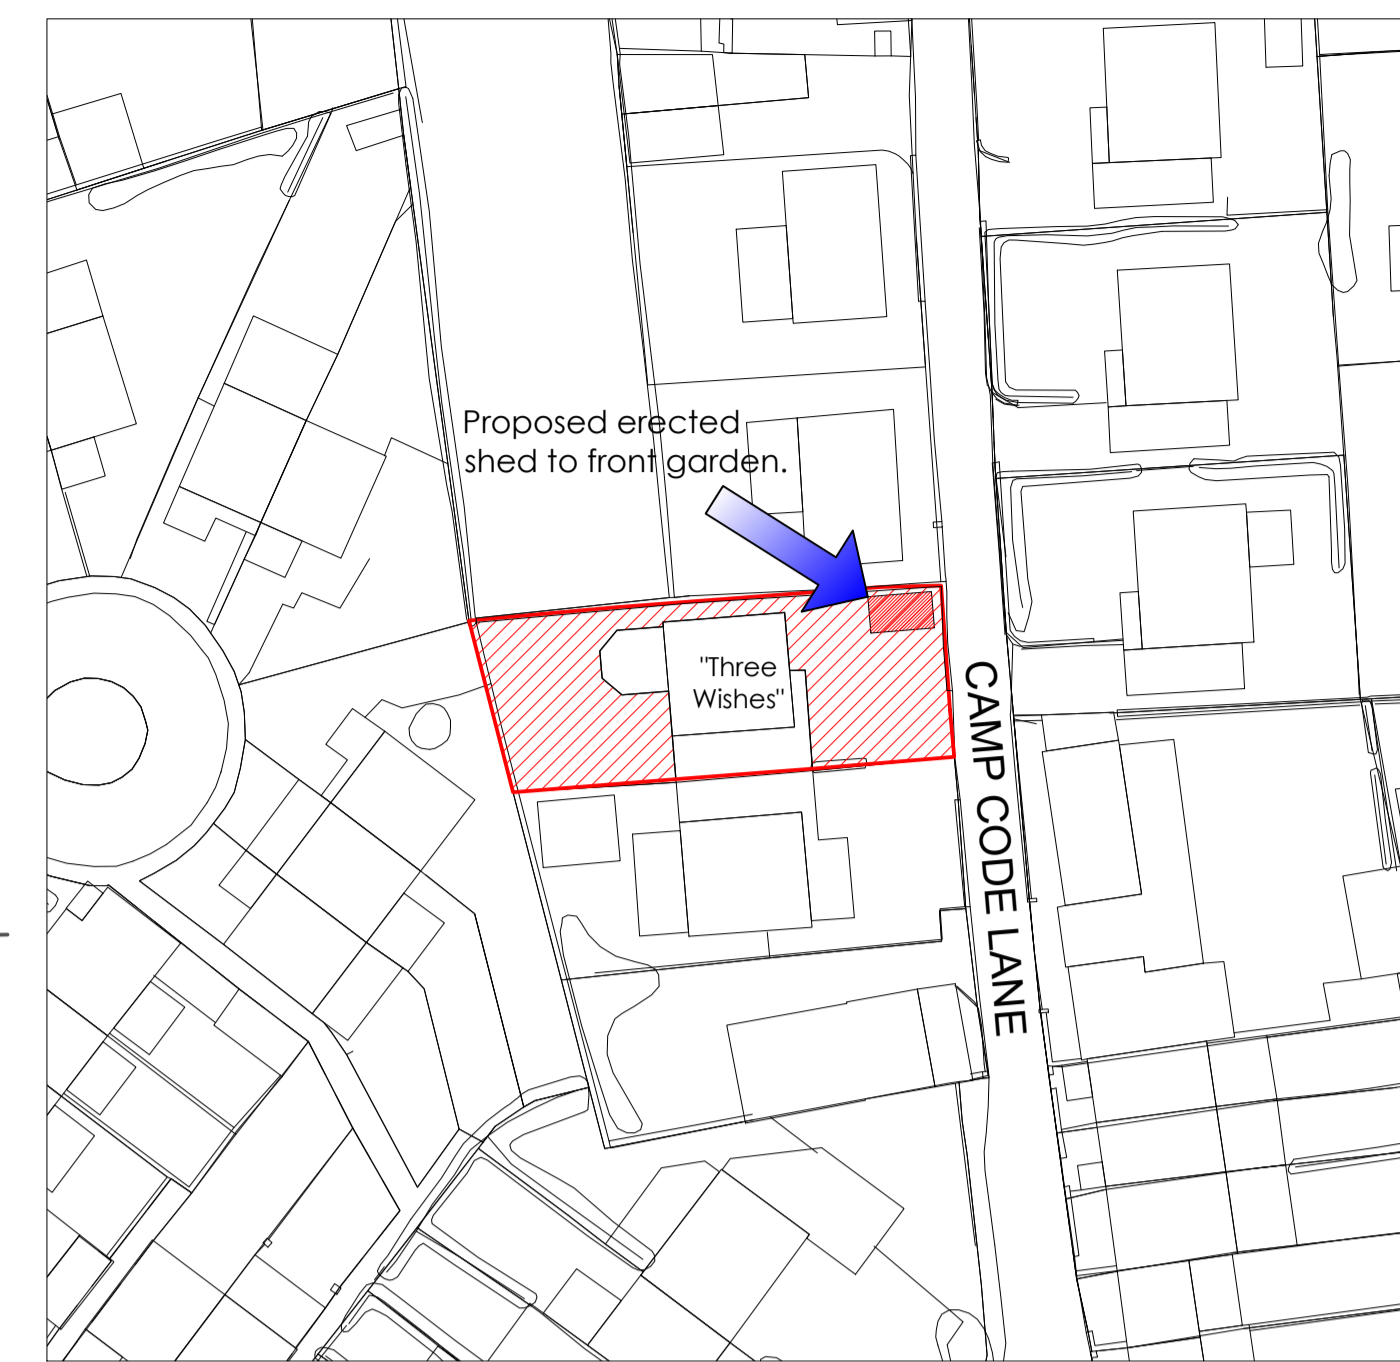

Block Plan 1:500

Copyright 2019 States of Guernsey/Digimap Ltd
Digimap licence No:109

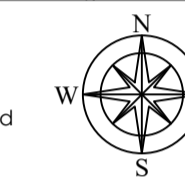

COPYRIGHT

THE COPYRIGHT OF THIS DRAWING IS THE PROPERTY OF A7 DESIGN LIMITED AND MAY NOT BE REPRODUCED WITHOUT THEIR PERMISSION.

NOTES


Figured dimensions are to be used in preference to scaled dimensions. Developers / Contractors MUST CHECK ALL dimensions and levels on site and any discrepancies must be reported to the A7 Design Limited. If in doubt consult A7 Design Limited.

AMENDMENTS




Location Plan 1:2500

Copyright 2019 States of Guernsey/Digimap Ltd
Digimap licence No:109

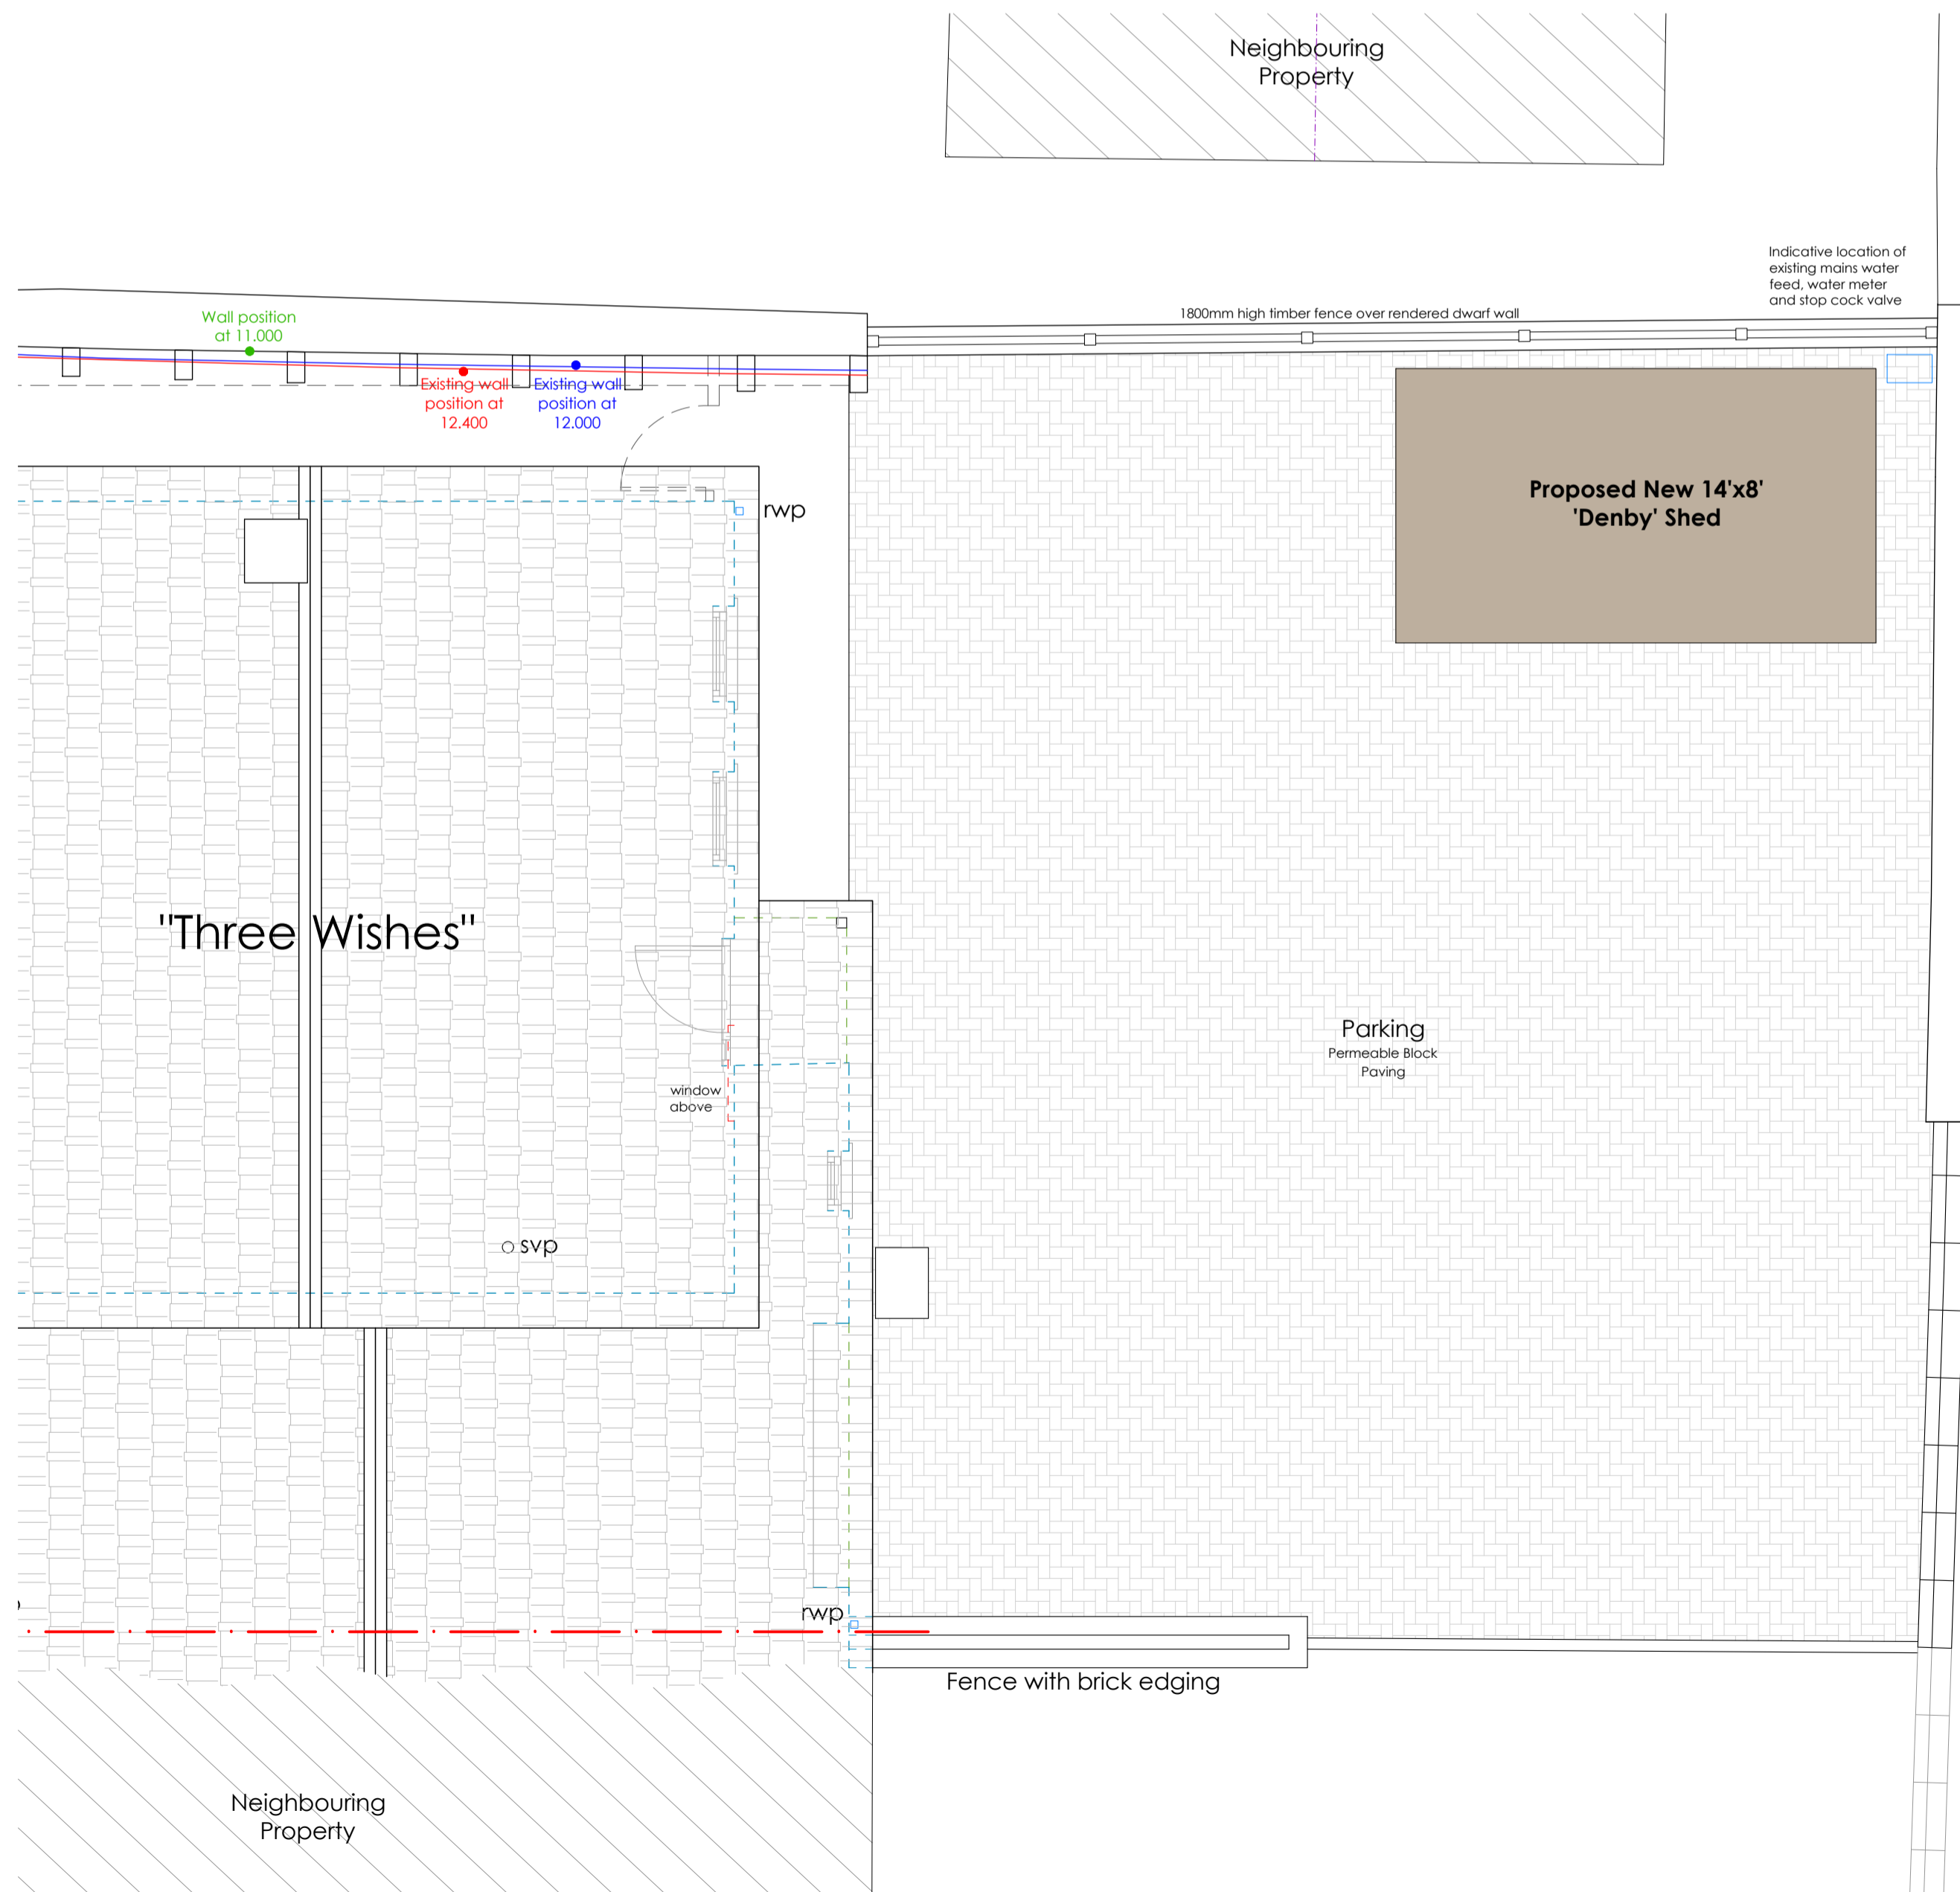

Site Plan 1:50

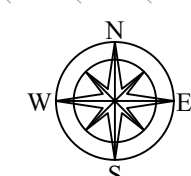

Camp Code Lane



Roadside Elevation (East) 1:50



WWW.A7DESIGN.CO.UK 01481 248330 admin@a7design.co.uk

Project Description
Erect Shed to Front of Dwelling.

Site Location
Three Wishes
Camp Code Lane,
Delancey
St. Sampson
GY2 4BN

Client
Mr G. R. Glegg

Drawing Status
For Approval

Drawing Title
Site Plan, Block Plan, North Boundary Wall
Elevation & Roadside Elevation

Client Ref. 18-1009-P2
Drawing Ref. PD/01

Cadastre Ref.
B00564B000

Drawn By
P. De La Mare

Date
February 2020

Scale
1:50 @ A1

Drawing Type
Planning

Revision

-