

## COPYRIGHT


A7 Design Limited **DO NOT GIVE CONSENT** to photograph, photocopy or copy by any other means, the content included within this drawing whether in full or in part without a separate permission from the author. In accordance with the copyright (Balliwick of Guernsey) Ordinance, 2005 - The copyright of ALL information remains the intellectual property of A7 Design Limited.

## NOTES


Figured dimensions are to be used in preference to scaled dimensions. Developers / Contractors **MUST CHECK ALL** dimensions and levels on site and any discrepancies must be reported to A7 Design Limited. If in doubt consult A7 Design Limited.

## AMENDMENTS


A - 04/03/2020 - P.De La Mare - Elevation titles corrected on South East and South West elevations as requested by planning.

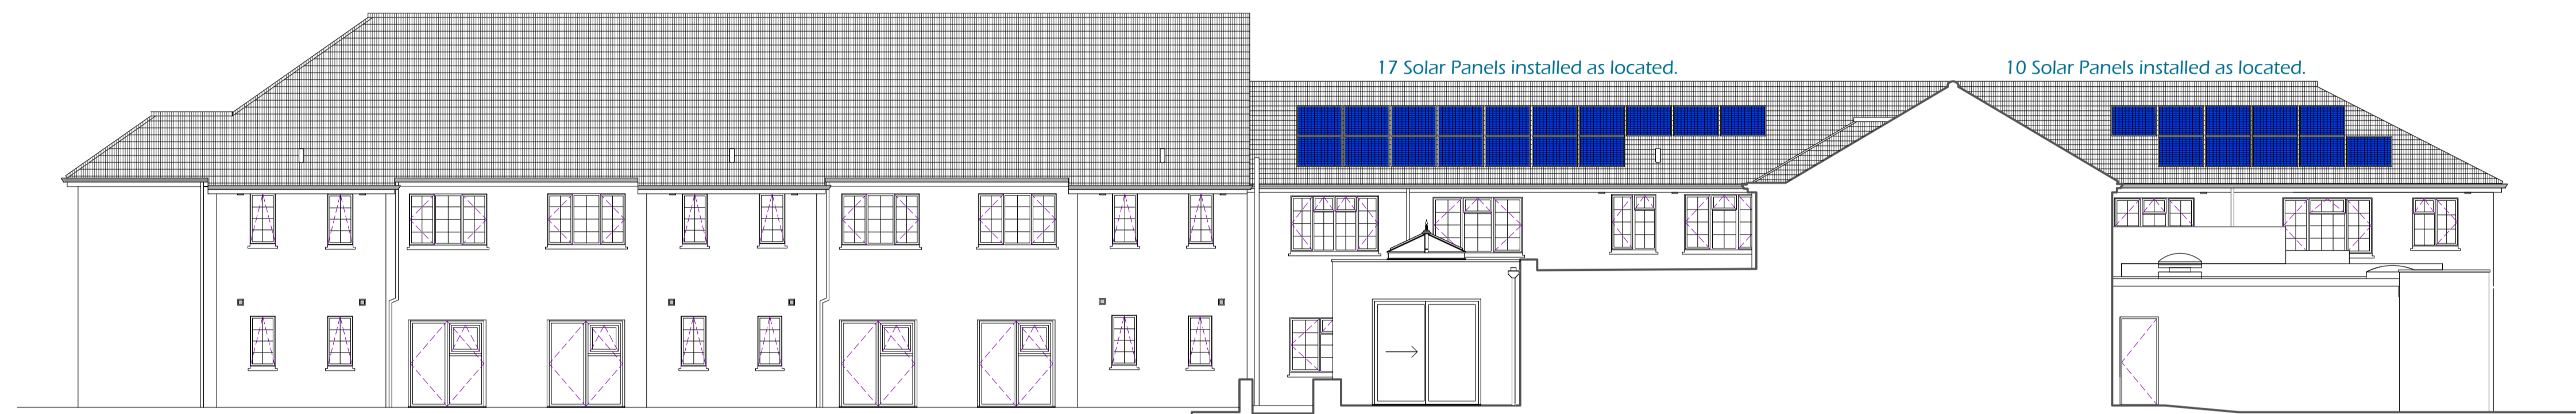

South East Elevation 1:100

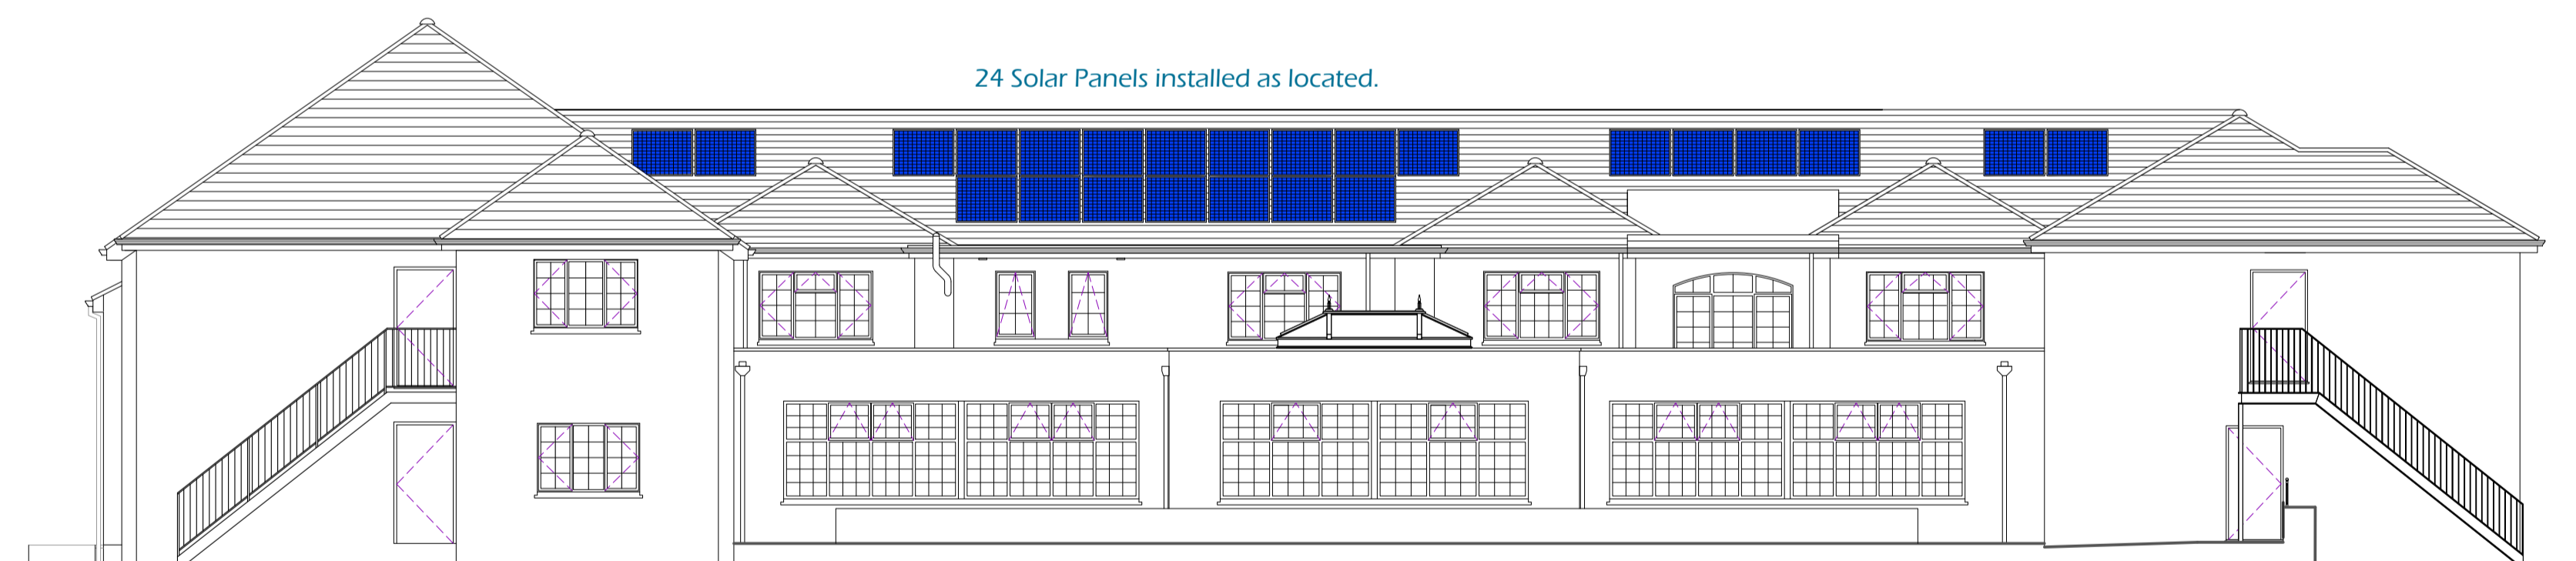

South West Elevation 1:100

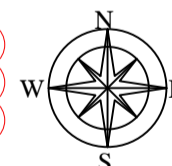

**A7 DESIGN**  
A7 DESIGN LIMITED. Registration No. 56840  
Registered Address:  
Southside House  
South Quay  
St. Sampsons  
Guernsey GY2 4QH

WWW.A7DESIGN.CO.UK 01481 248330 admin@a7design.co.uk

**Project Description**  
Proposed Solar Panels Installation.

<b>Site Location</b> "GreenAcres" Les Hubits St Martins Guernsey GY4 6LS	<b>Cadastre Ref.</b> J003350000
<b>Client</b> GreenAcres Property Limited.	<b>Drawn By</b> P. De La Mare
	<b>Date</b> February 2020

<b>Drawing Status</b> For Approval	<b>Scale</b> 1:100
---------------------------------------	-----------------------

<b>Drawing Title</b> Elevations	<b>Drawing Type</b> Detailed
------------------------------------	---------------------------------

<b>Client Ref.</b> 13-575-P3	<b>Drawing Ref.</b> WD/02	<b>Revision</b> A
---------------------------------	------------------------------	----------------------