


COPYRIGHT

A7 Design Limited **DO NOT GIVE CONSENT** to photograph, photocopy or copy by any other means, the content included within this drawing whether in full or in part without a separate permission from the author. In accordance with the copyright (Balliwick of Guernsey) Ordinance, 2005 - The copyright of ALL information remains the intellectual property of A7 Design Limited.


NOTES

Figured dimensions are to be used in preference to scaled dimensions. Developers / Contractors **MUST CHECK ALL** dimensions and levels on site and any discrepancies must be reported to A7 Design Limited. If in doubt consult A7 Design Limited.


AMENDMENTS

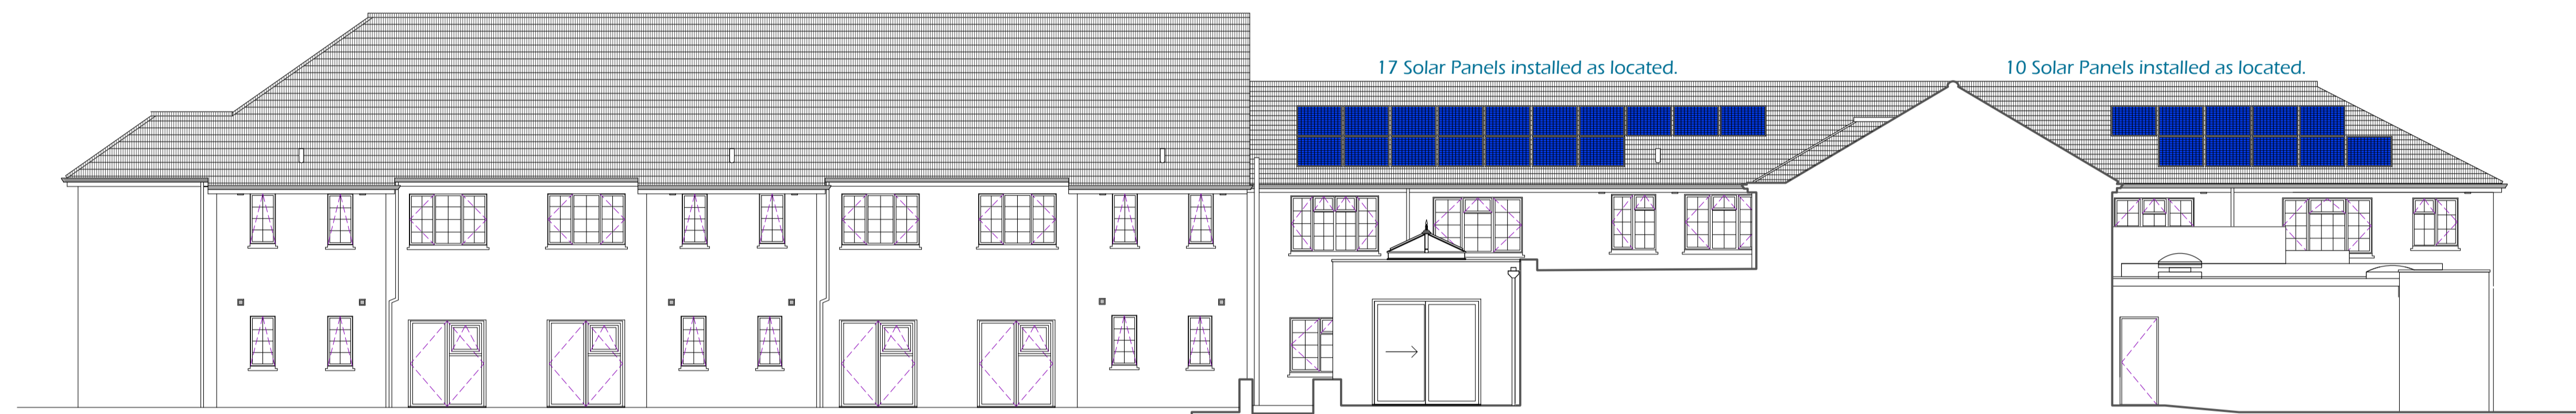

South West Elevation 1:100

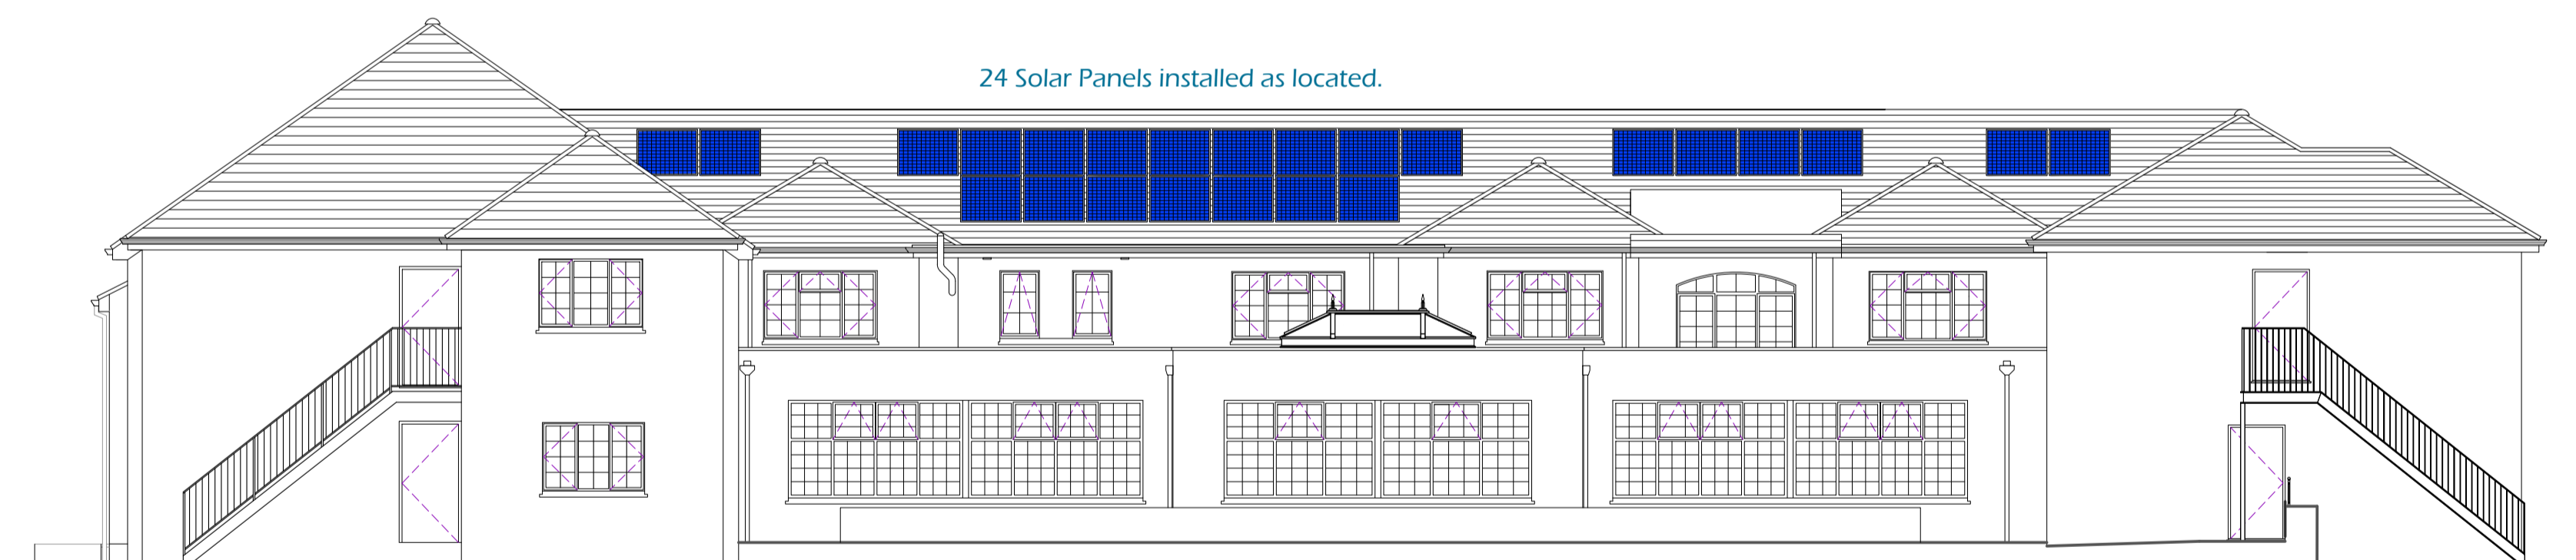

South West Elevation 1:100

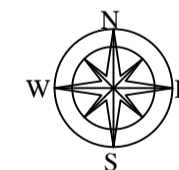

A7 DESIGN LIMITED. Registration No. 56840
Registered Address:
Southside House
South Quay
St. Sampsons
Guernsey GY2 4QH

WWW.A7DESIGN.CO.UK 01481 248330 admin@a7design.co.uk

Project Description
Proposed Solar Panels Installation.

Site Location
"GreenAcres"
Les Hubits
St Martins
Guernsey
GY4 6LS

Cadastre Ref.
J003350000

Client
GreenAcres Property Limited.

Drawn By
P. De La Mare

Date
February 2020

Drawing Status
For Approval

Scale
1:100

Drawing Title
Elevations

Drawing Type
Detailed

Client Ref. 13-575-P3

Drawing Ref. WD/02

Revision -