



SITE LOCATION PLAN


Copyright

The Copyright of this drawing is the property of the Architects, and may not be reproduced without their written permission.

Important Note:

Figured Dimensions where shown should be used in all circumstances. Where no dimensions exist or if any discrepancies are found report to Architects.
 DO NOT scale from electronic or hard copy drawings.
 Electronic files must be checked against hardcopy of the drawing.
 The Contractor must check all dimensions & levels on site and any discrepancies found, reported to the Architects.

The information shown on the drawing should be referred to for architectural design only. Civil/Structural, Building Services and other specialist information shown on this drawing is rational and for indicative purposes only. Refer to specialist/consultant drawings.

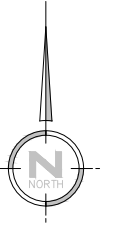

Digimap Ref: 29
 Status
PLANNING

Revisions

Rev	Date	Description	By
A	12.10.15	BOUNDARY REVISED.	J.L.T.
B	20.05.17	Client name changed.	P.C.



project
 KINGSTON COTTAGE
 LES AMBALLES
 ST PETER PORT
 GUERNSEY
 Kingston Property Holdings Ltd

title
 GENERAL ARRANGEMENT
 SITE LOCATION PLAN


scale 1:1250 @ A3

date 22.05.17 drawn JLeT

drawing number U92-10132-S1-100

revision B


Lovell OZANNE & PARTNERS LTD, Chartered Architects and Surveyors
 Island House, Grande Rue, St Martins, Guernsey, GY4 6RU
 Tel. 01481 235397 Fax 01481 237749
 E-Mail admin@lovellozanne.com Web www.lovellozanne.com

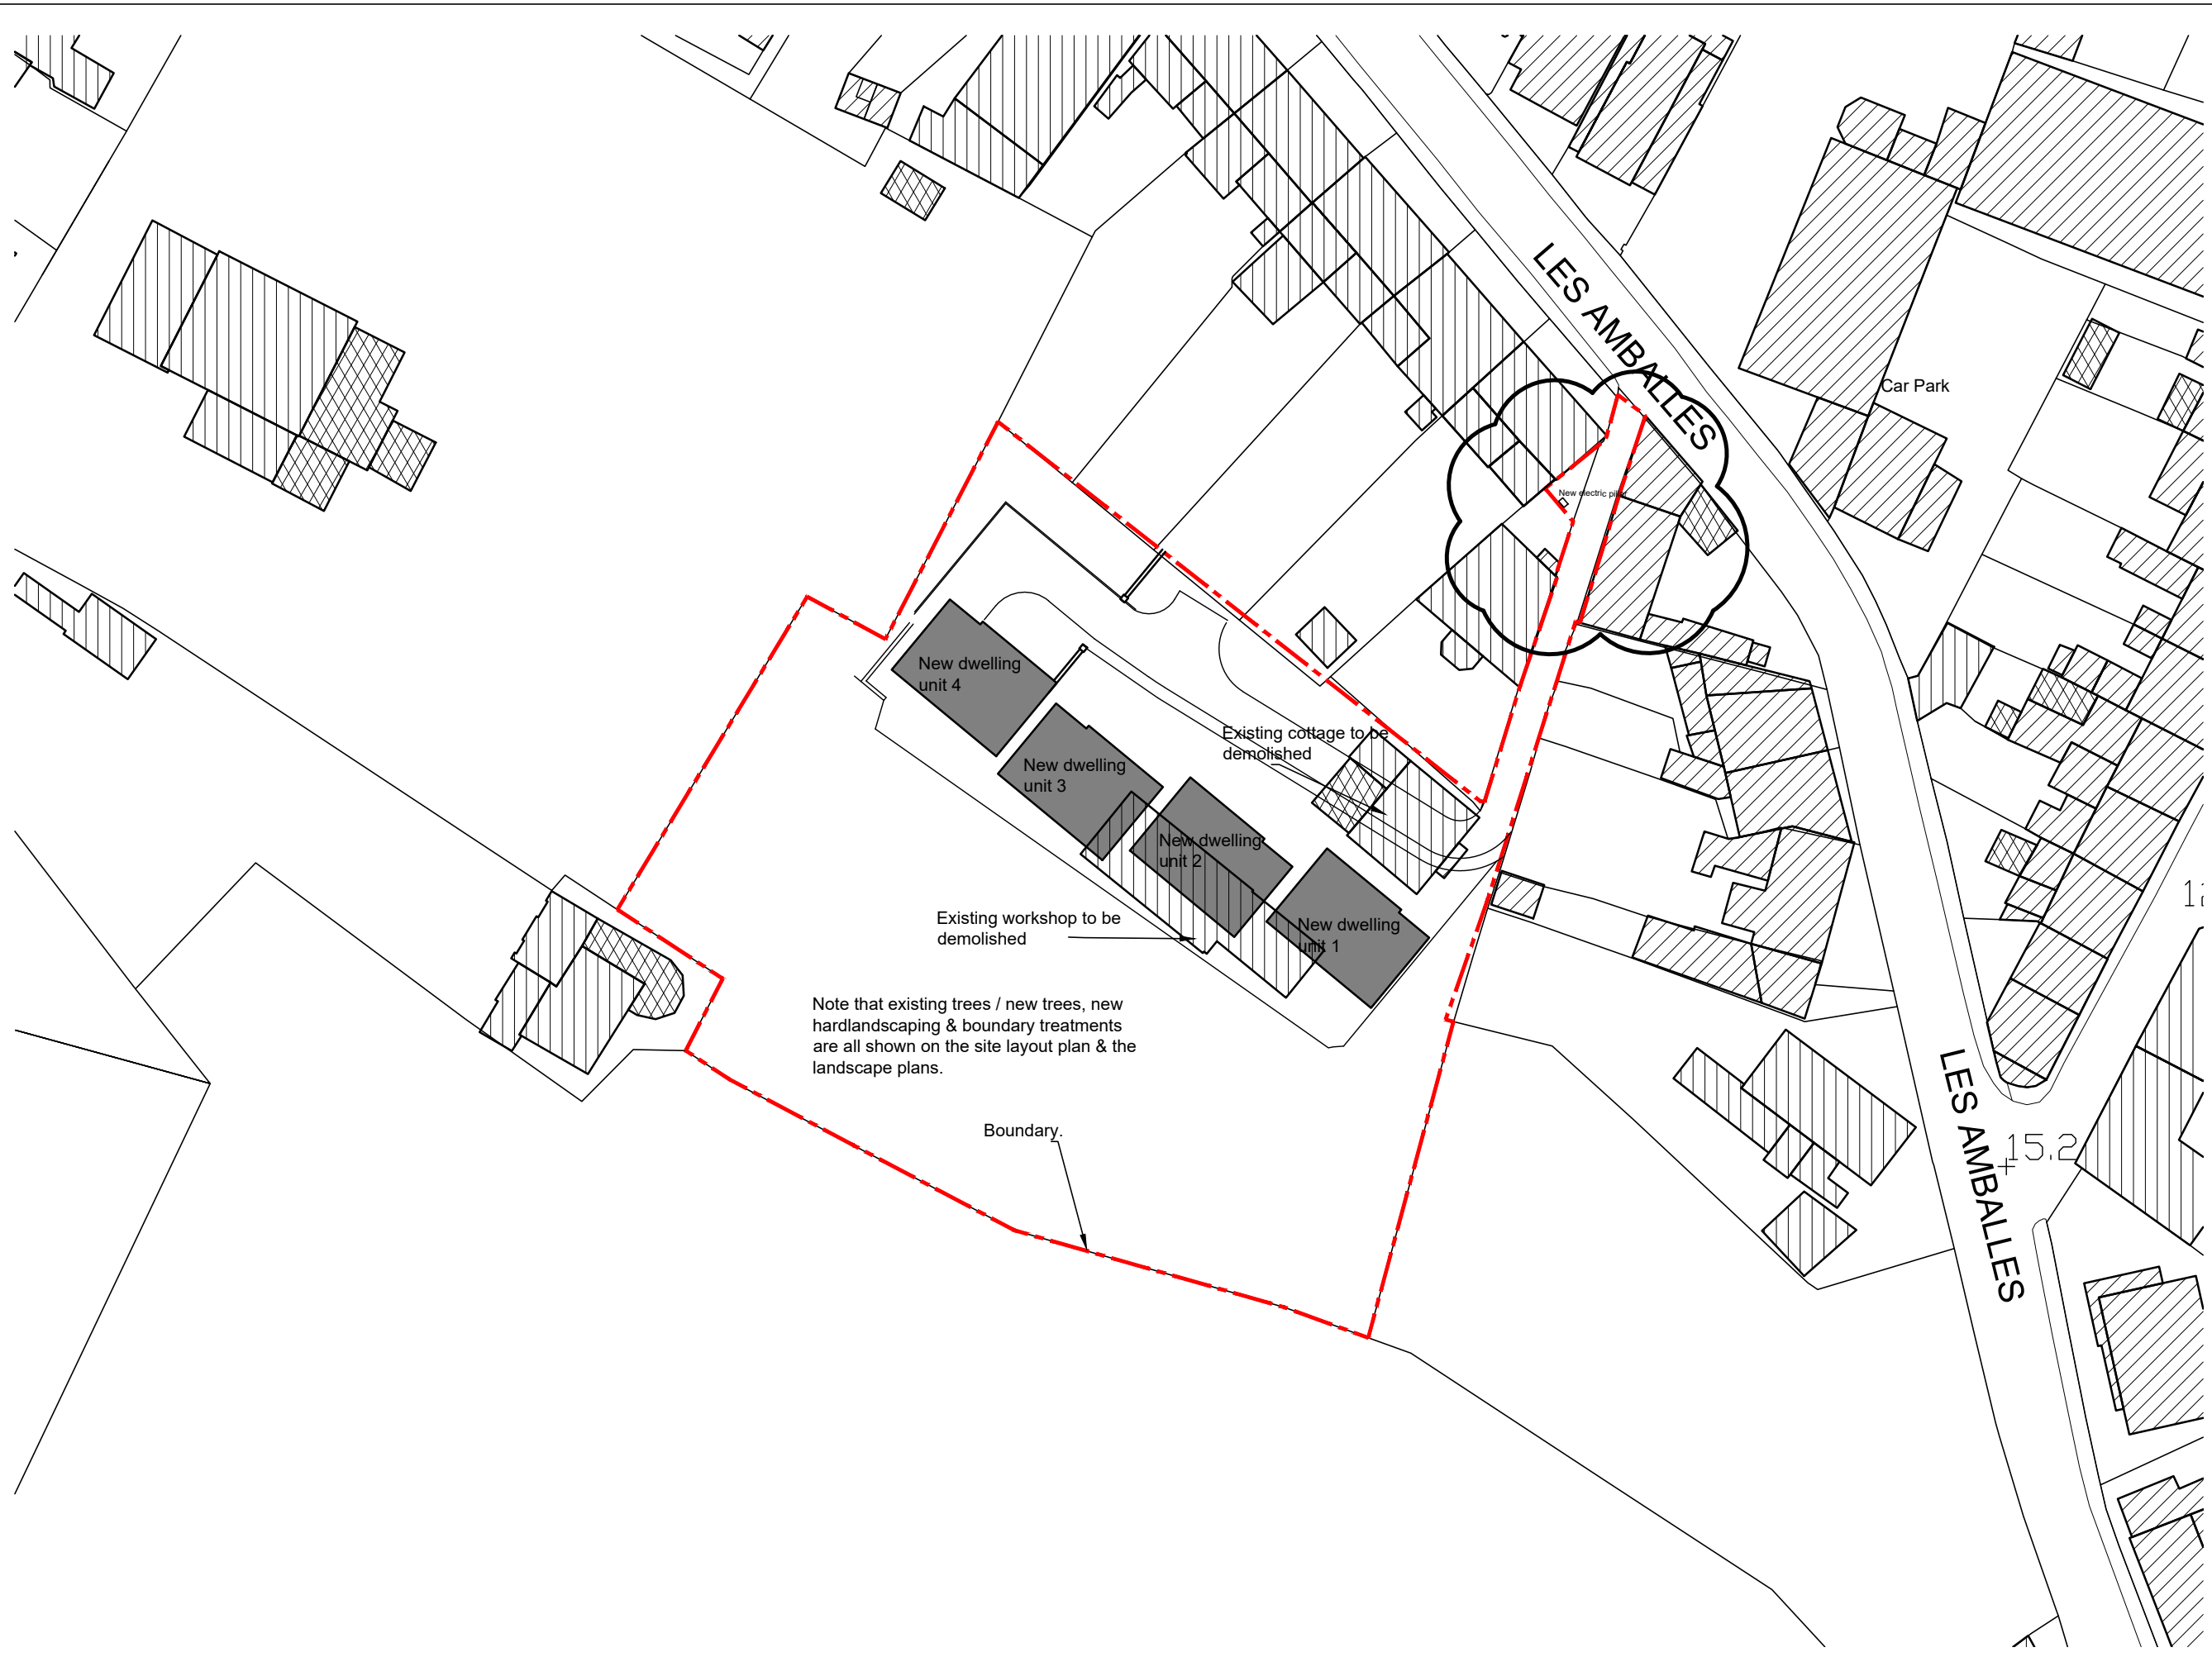

SITE BLOCK PLAN

Copyright
The Copyright of this drawing is the property of the Architects, and may not be reproduced without their written permission.

Important Note:
Figured Dimensions where shown should be used in all circumstances. Where no dimensions exist or if any discrepancies are found report to Architects.
DO NOT scale from electronic or hard copy drawings.
Electronic files must be checked against hardcopy of the drawing.
The Contractor must check all dimensions & levels on site and any discrepancies found, reported to the Architects.
The information shown on the drawing should be referred to for architectural design only. Civil, Structural, Building Services and other specialist information shown on this drawing is notional and for indicative purposes only. Refer to specialist consultant drawings.

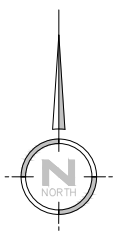

Digimap Ref: 29
Status
PLANNING

Revisions			
A	12.10.16	BOUNDARY REVISED.	JLeT
B	28.03.17	new dwellings added.	P.C.
C	27.02.20	Notes added. New electric pillar added.	P.C.



project
KINGSTON COTTAGE
LES AMBALLEES
ST PETER PORT
GUERNSEY
FOR: MR D. TAYLOR & MISS K. ALLEN

title
GENERAL ARRANGEMENT
SITE BLOCK PLAN
scale 1:500 @ A3
date 22.05.17 drawn JLeT

drawing number U92-10132-S1-101
revision C

Lovell O'zanne & Partners Ltd, Chartered Architects and Surveyors
Island House, Grande Rue, St Martins, Guernsey, GY4 6RU
Tel. 01481 235397 Fax 01481 237749
E-Mail admin@lovellozanne.com Web www.lovellozanne.com

Important Note:

Figured Dimensions where shown should be used in all circumstances. Where no dimensions exist or if any discrepancies are found report to Architects.

DO NOT scale from electronic or hard copy drawings.

Electronic files must be checked against a hardcopy of the drawing.

The Contractor must check all dimensions & levels on site and any discrepancies found, reported to the Architects.

The information shown on the drawing should be referred to for architectural design only. Civil, Structural, Building Services and other specialist information shown on this drawing is notional and for indicative purposes only. Refer to specialist consultant drawings.




Digimap Ref: 29
Status
PLANNING

Revisions

Revision	Date	Description	Author
A	04.08.17	GENERAL REVISIONS	JLeT
B	07.02.18	TRAFFIC MIRROR INDICATED. SUDS DRAINAGE SYSTEM TO ROAD AND DRIVEWAYS. LOCATION OF STEPS TO UNIT 4 UPGRADED.	JLeT
C	19.06.18	PARALLEL PARKING SPACES TO ACCESS ROAD OMITTED.	JLeT
D	05.09.18	GENERAL REDESIGN FOLLOWING CLIENTS COMMENTS.	P.C.
E	27.03.19	GENERAL REDESIGN FOLLOWING CLIENTS COMMENTS.	P.C.
F	06.09.19	Fences replaced with hedges to rear gardens. Access gates 1.2m high timber added to rear garden. G4 Floor windows to front elevation units 1 & 4 enlarged. Signs handed to all units. Traffic controls altered to Traffic dept suggestions. Client name changed.	P.C.
G	08.10.19	Traffic lights altered to approved scheme. (see separate discharge of condition application).	R.E.
H	04.02.20	Unit 1 moved 150mm South east.	P.C.
J	27.02.20	800mm gap between buildings. Electric pillar position added.	P.C.

UNIT LAYOUT KEY PLAN

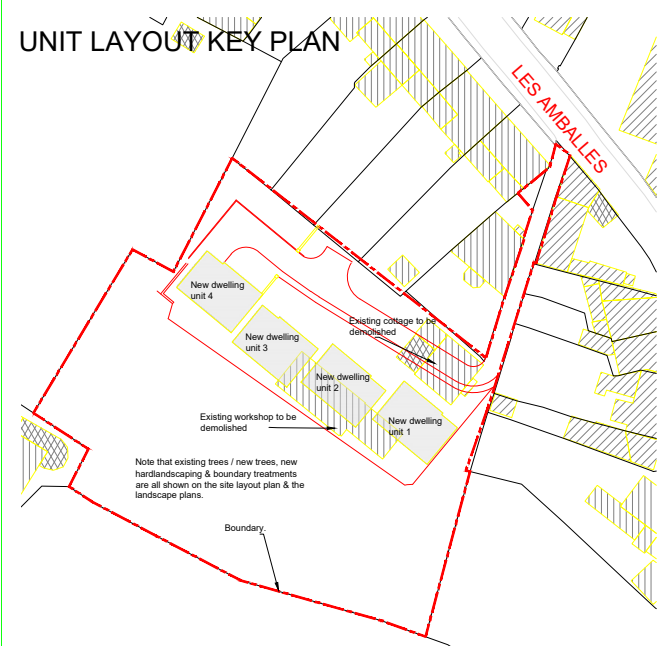

SITE LAYOUT PLAN AS PROPOSED [1:200]



project
KINGSTON COTTAGE
LES AMBALLEES
ST PETER PORT
GUERNSEY
FOR: Kinston Property Holdings Ltd.

title
GENERAL ARRANGENT
SITE LAYOUT PLAN

scale 1:200 @ A1

date 22.05.17 drawn JLeT

drawing number U92-10132-S1-102

revision J