


notes

THE CONTRACTOR & HIS SUB-CONTRACTORS ARE TO VERIFY ALL DIMENSIONS ON SITE BEFORE MAKING SHOP DRAWINGS OR COMMENCING MANUFACTURE


Figured dimensions to be used in preference to scaled dimensions. contractors must check all dimensions on site. Any discrepancies discovered between this drawing and site conditions must be referred to the architect immediately. Setting out of building works. IMPORTANT - structural grid/overall layout to be set out on site 100% prior to the commencement of building operations.

THIS DRAWING IS COPYRIGHT


100mm at original scale

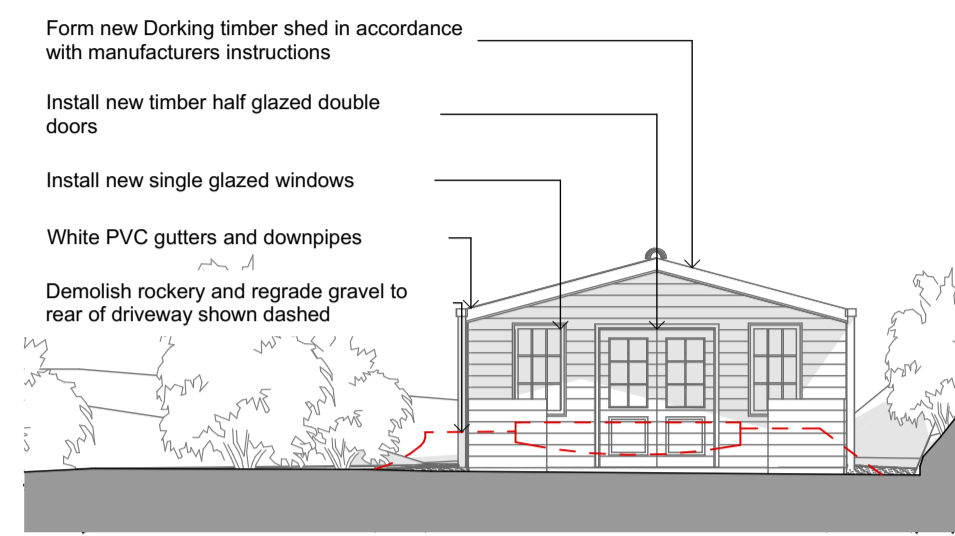


South East 1 Elevation 1:100

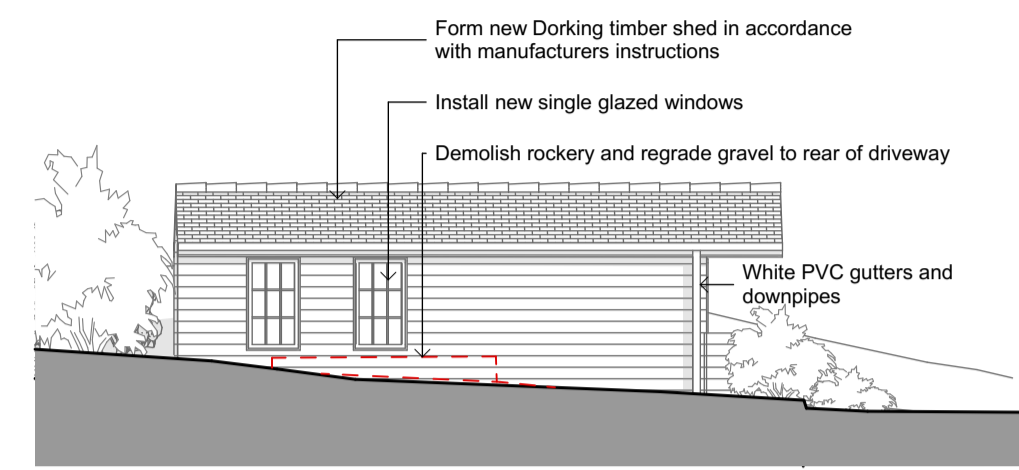


South West 1 Elevation 1:100

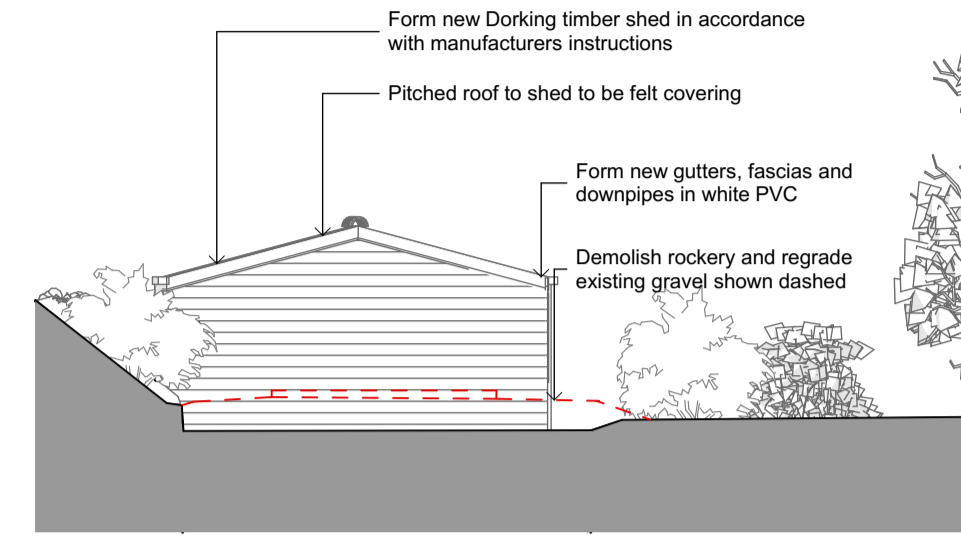


North West 1 Elevation 1:100

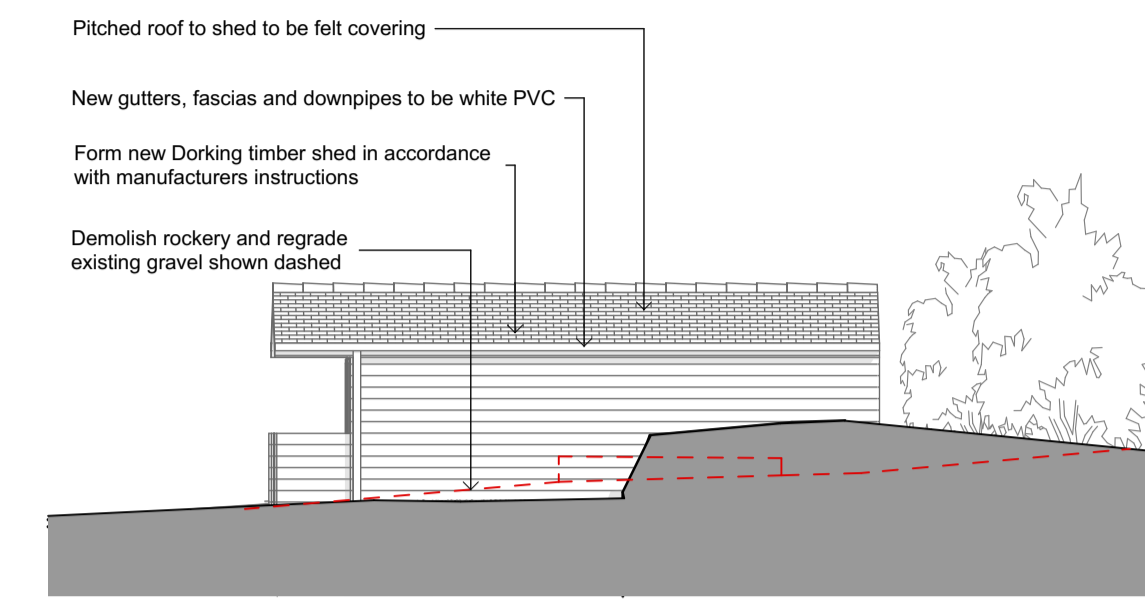

North East 1 Elevation 1:100

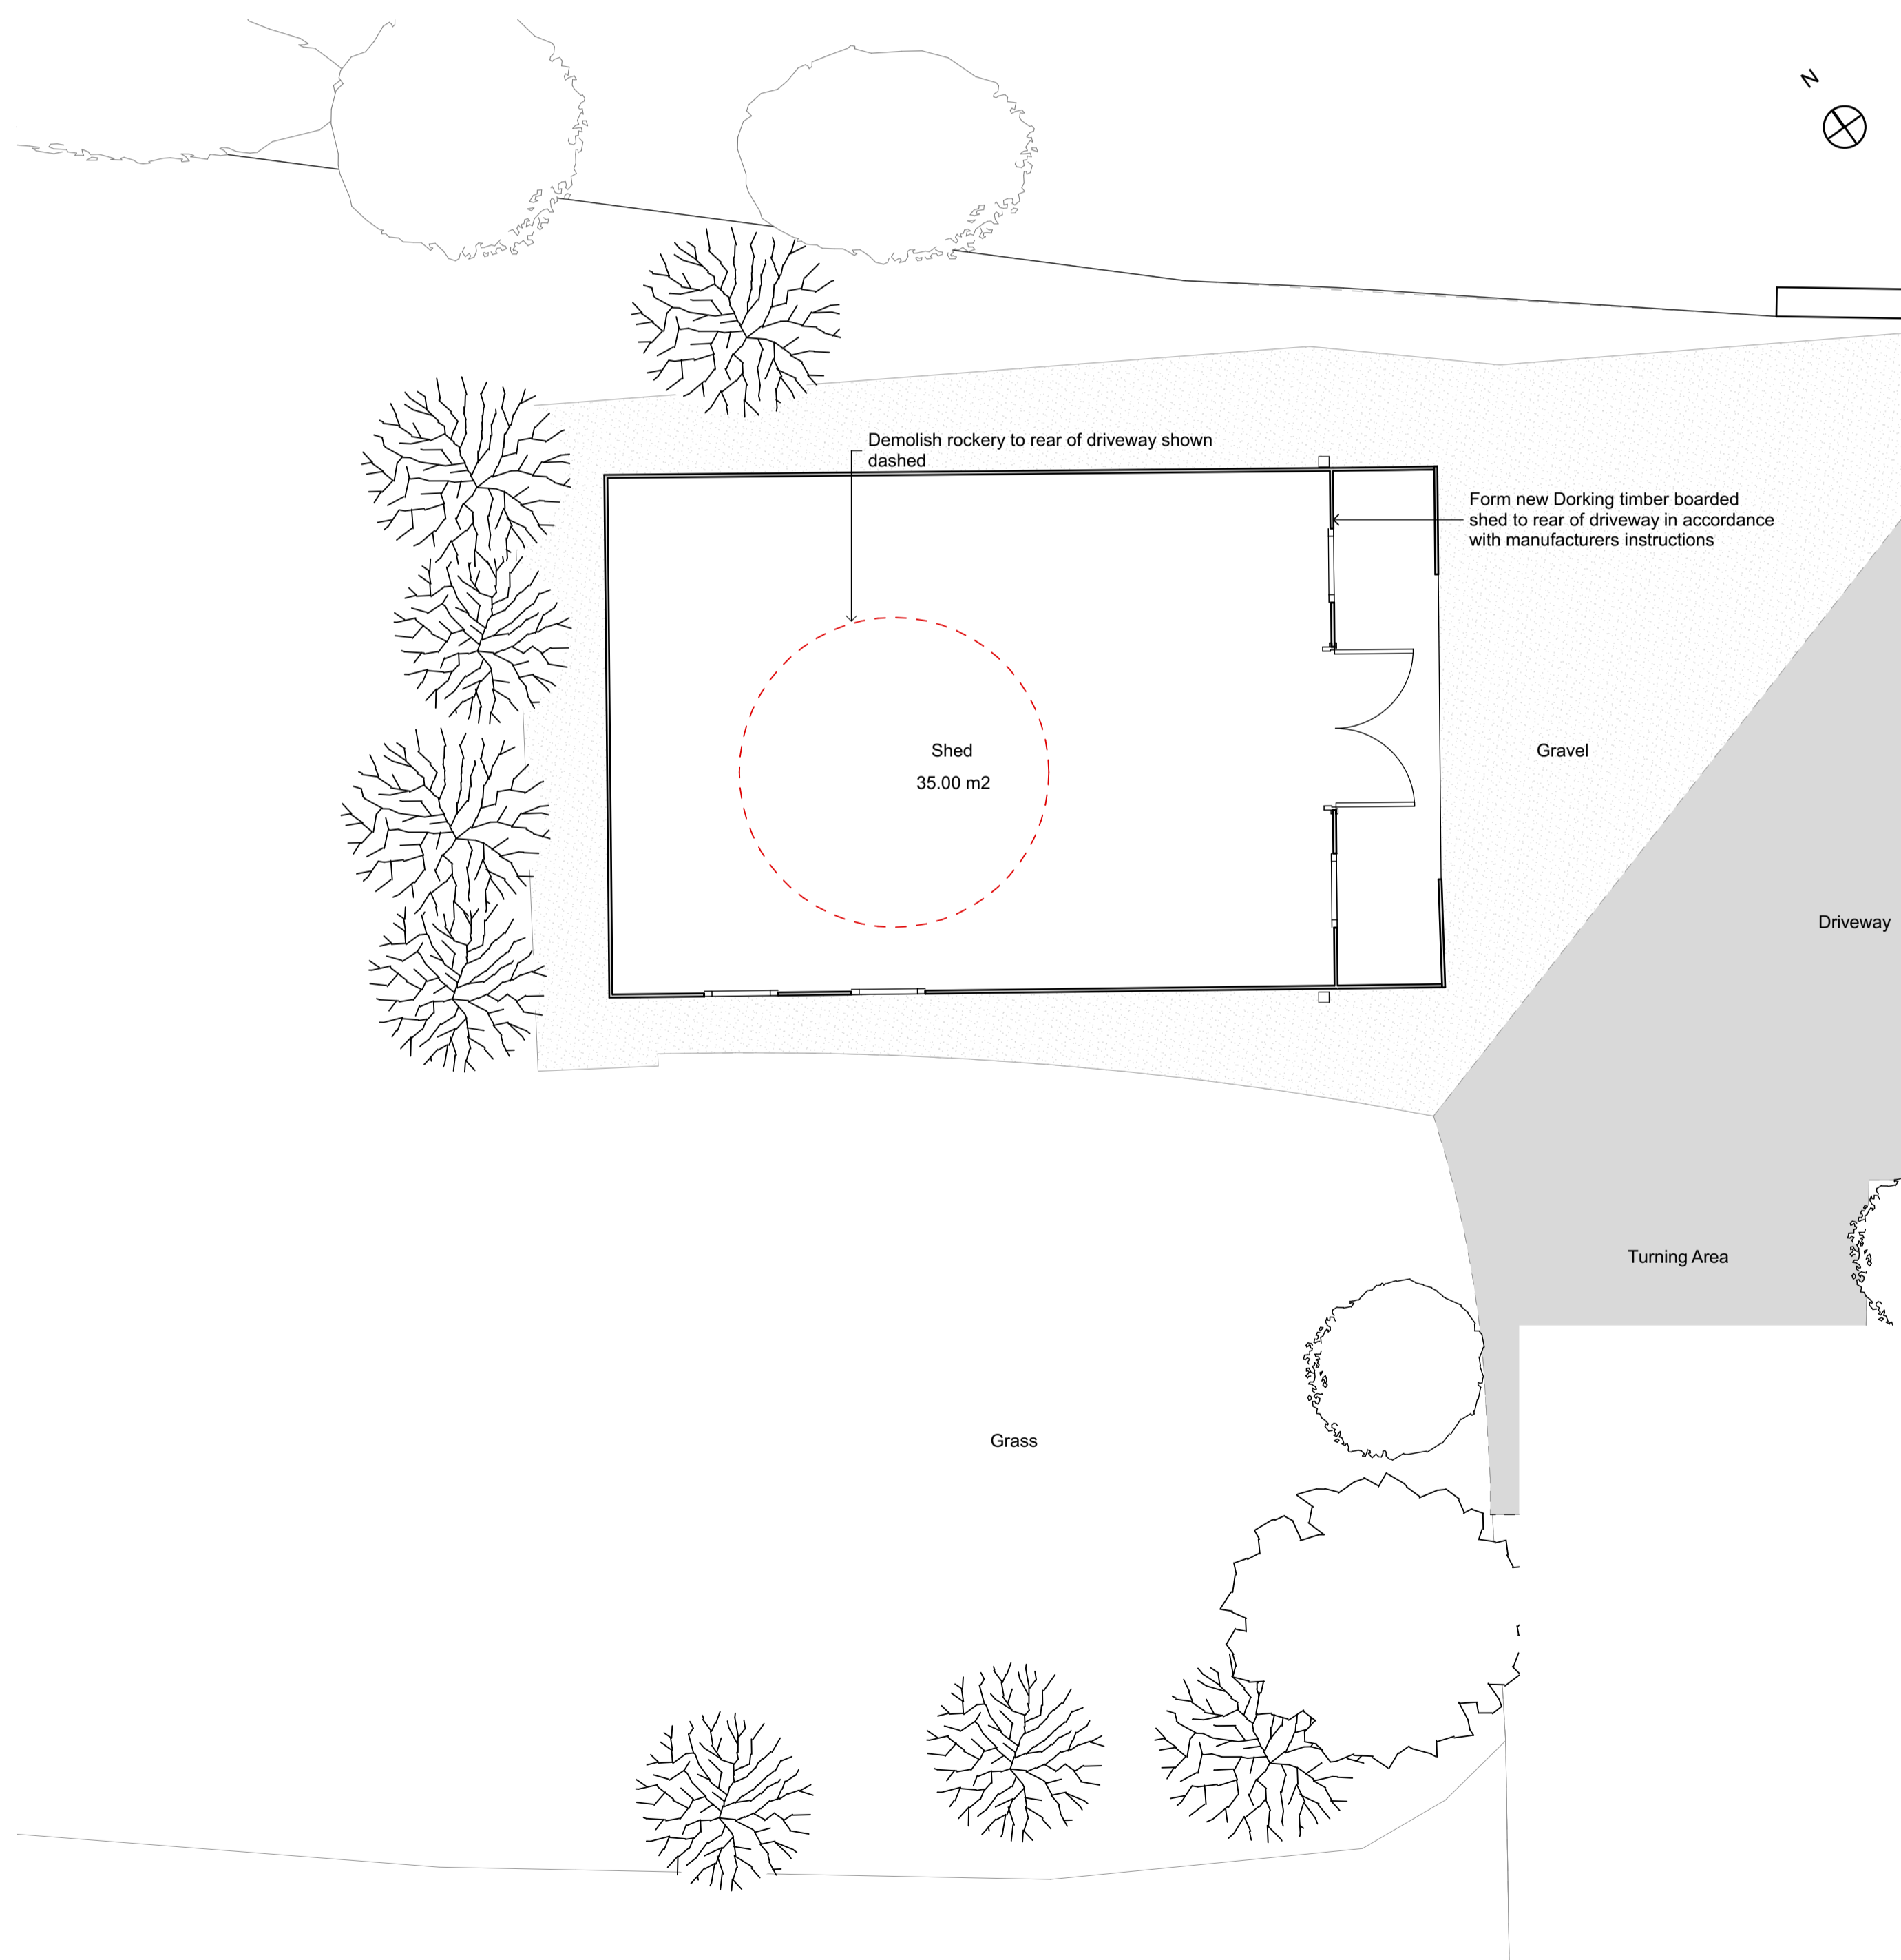

Ground Floor Plan 1:50

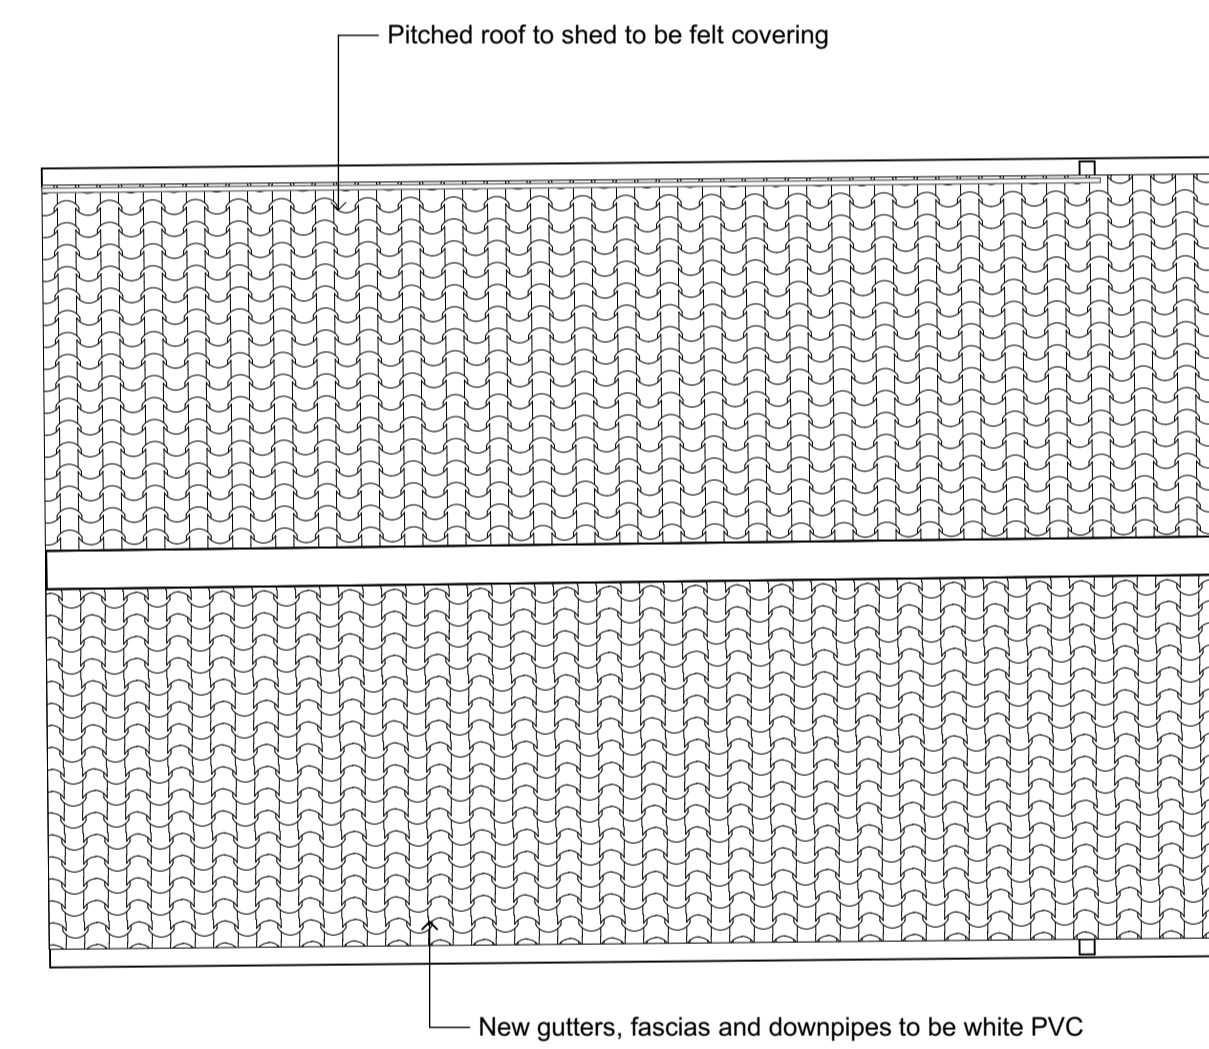

Roof Plan 1:50

Drawing Status

- Preliminary Building Control As Built
- Planning Construction Other

Proposed alterations and extensions to:
Cambrees Cottage
Rue Des Cambrees Torteval
for Mr Cariou

PLANNING DRAWINGS

Shed

create.

chartered architects | chartered surveyors

Create Limited - Shoreline House - Marion Place -
Port Grat - St. Sampson - Guernsey - GY2 4TD

T: +44 (0) 1481 259333

E: info@create-architecture.com

W: www.create-architecture.com

scale @A1 1:100, 1:50	drawn by MM	checked by JB	date FEB 2020
--------------------------	----------------	------------------	------------------

Drawing No. 872-3-009	Revision
---------------------------------	----------

This drawing is copyright of Create Ltd. and is licensed to the client only for the purposes related to the RIBA work stages listed only. No other use is permitted without the architects express permission. RIBA work stage **3**