


COPYRIGHT
 THE COPYRIGHT OF THIS DRAWING IS THE PROPERTY OF THE ARCHITECTS AND MAY NOT BE REPRODUCED WITHOUT THEIR PERMISSION.

NOTES
 FIGURED DIMENSIONS TO BE USED IN PREFERENCE TO SCALED DIMENSIONS. CONTRACTORS MUST CHECK ALL DIMENSIONS ON SITE. ANY DISCREPANCIES BETWEEN THIS DRAWING AND SITE CONDITIONS MUST BE REFERRED TO THE ARCHITECTS IMMEDIATELY.

AMENDMENTS
 A New chimney to garage link ridge, revised entrance porch 21-11-19
 B Library & Master En-Suite revised 11-3-20
 C

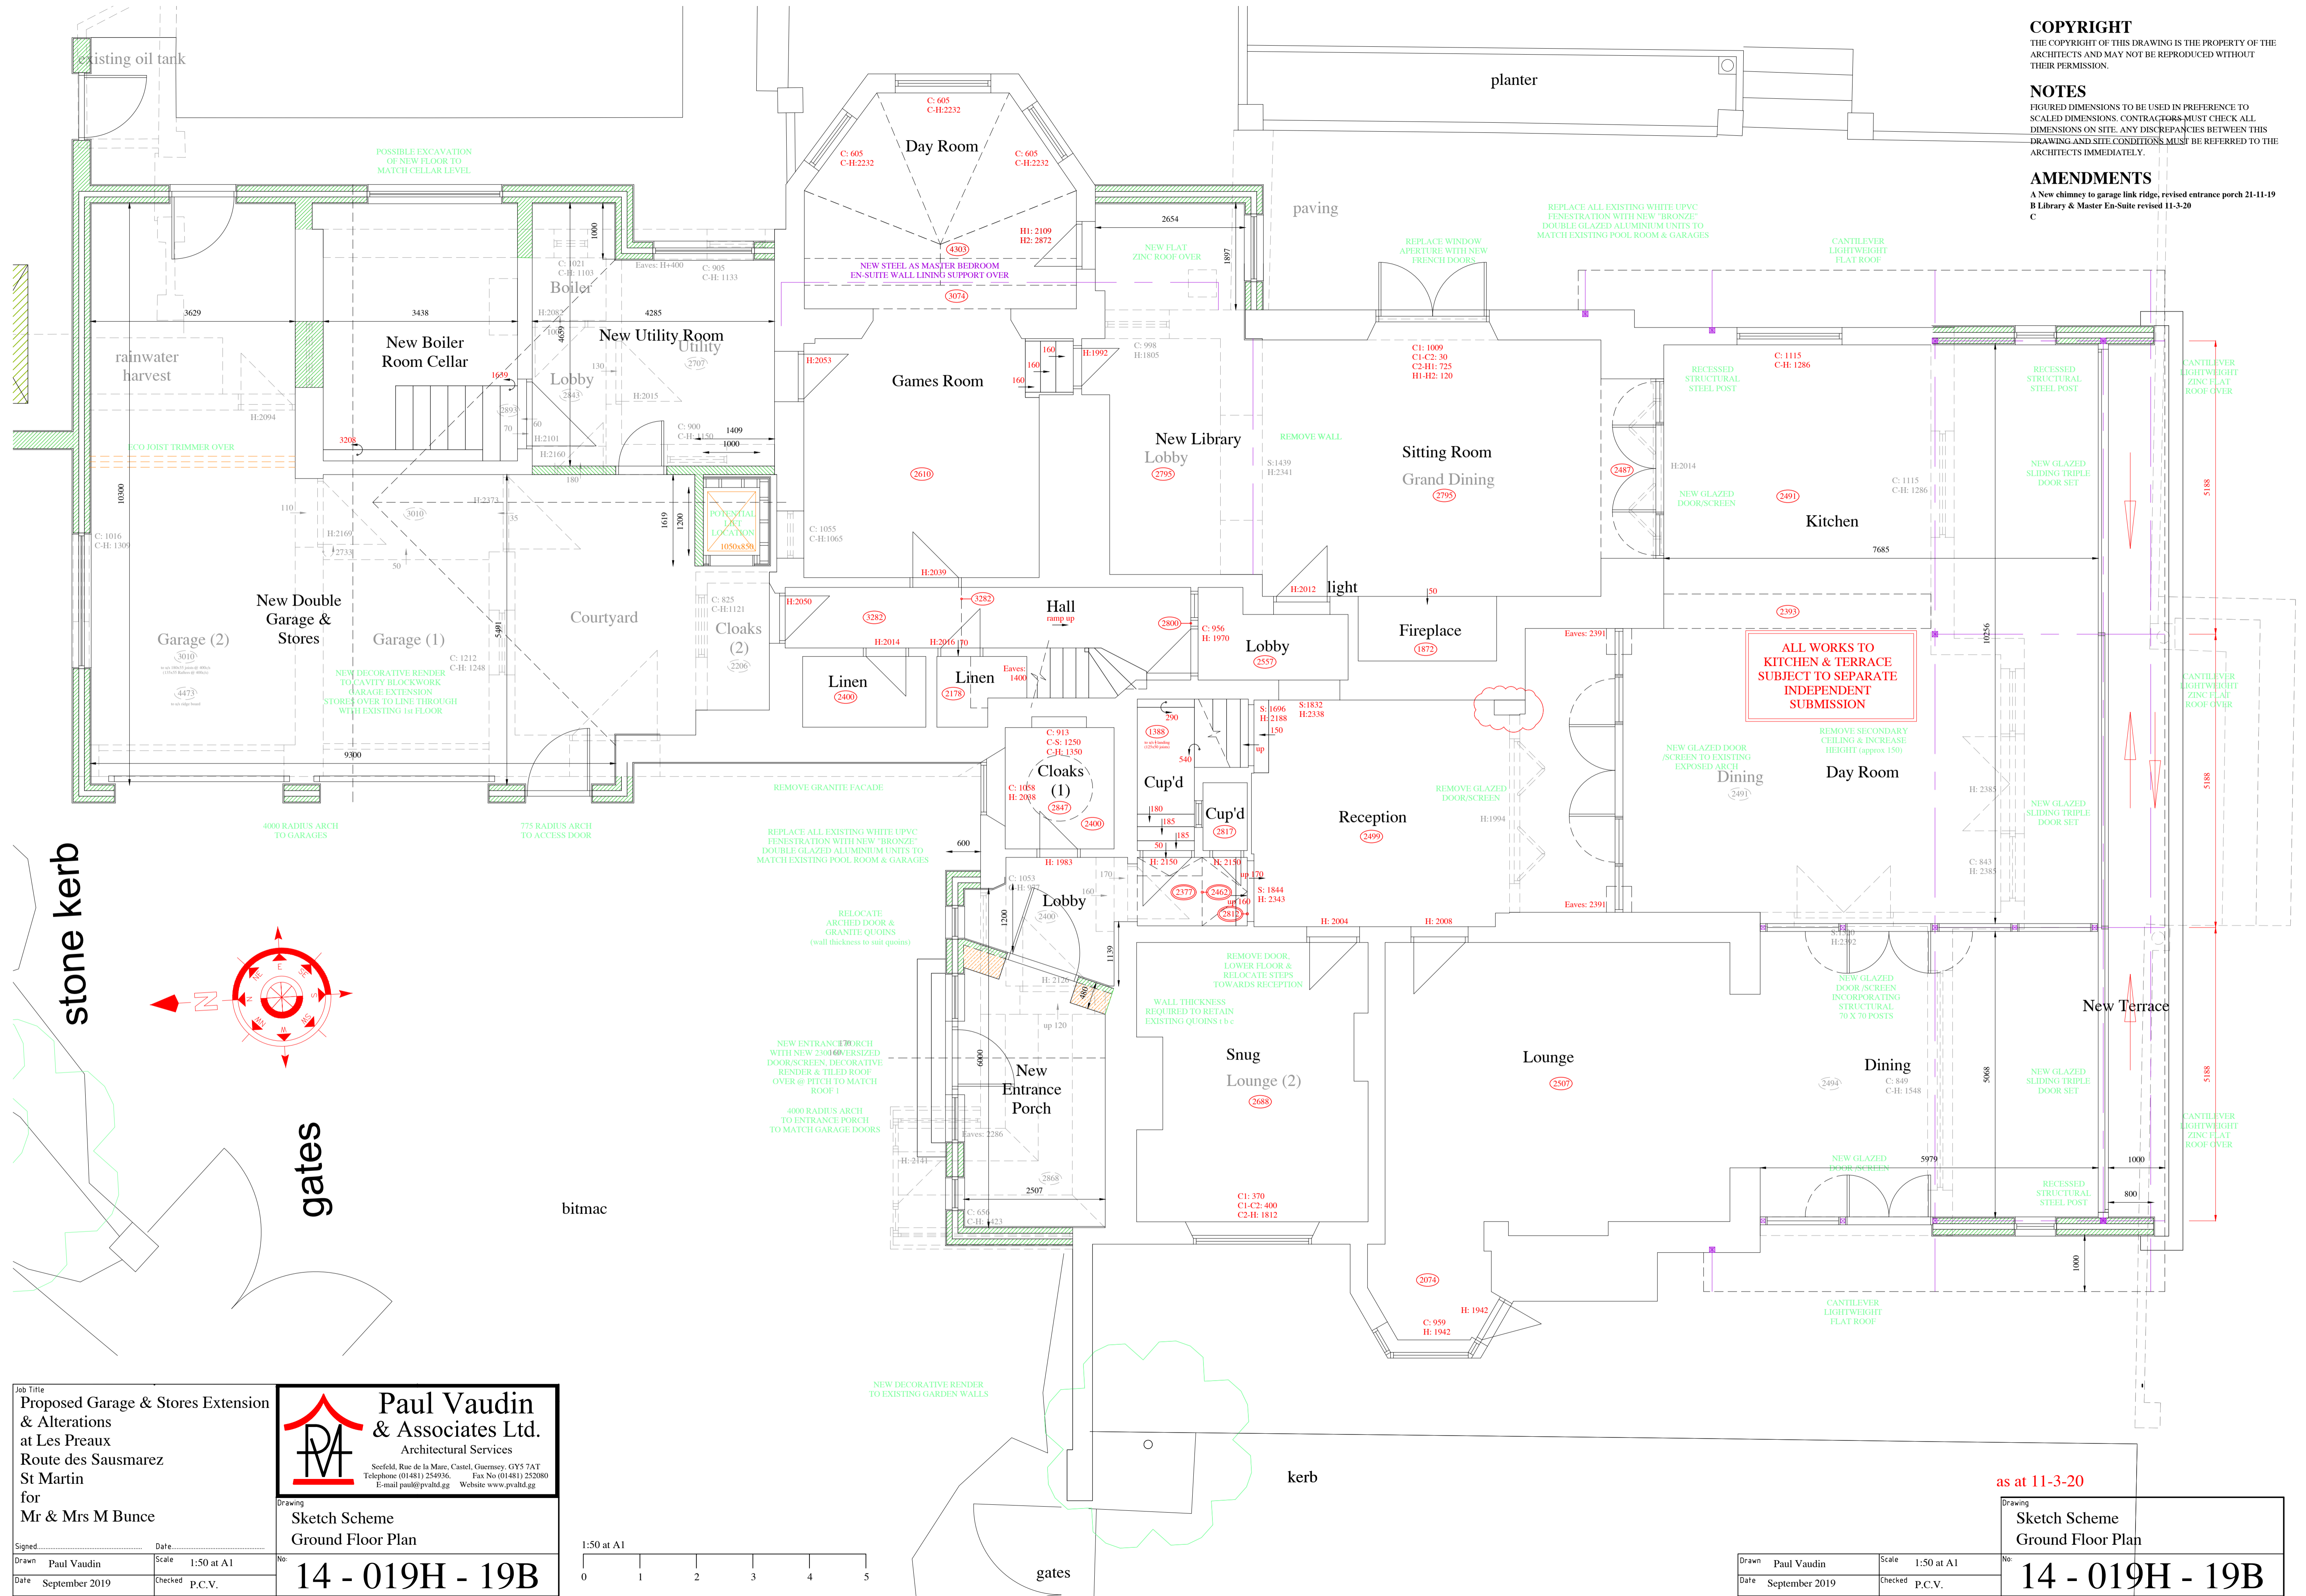


Job Title
Proposed Garage & Stores Extension & Alterations at Les Preaux
 Route des Sausmarez
 St Martin
 for
 Mr & Mrs M Bunce

Paul Vaudin & Associates Ltd.
 Architectural Services
 Séezfeld, Rue de la Mare, Castel, Guernsey, GY5 7AT
 Telephone: (01481) 254936 Fax No: (01481) 252080
 E-mail paul@pvaltd.gg Website www.pvaltd.gg

Drawing
 Sketch Scheme
 Ground Floor Plan
 No: **14 - 019H - 19B**

Signed: _____ Date: _____
 Drawn: Paul Vaudin Scale: 1:50 at A1
 Date: September 2019 Checked: p.c.v.

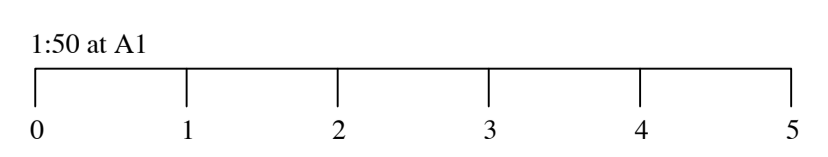

as at 11-3-20

Drawing
 Sketch Scheme
 Ground Floor Plan
 No: **14 - 019H - 19B**

Drawn: Paul Vaudin Scale: 1:50 at A1
 Date: September 2019 Checked: p.c.v.