


First Floor Plan
Scale 1:50

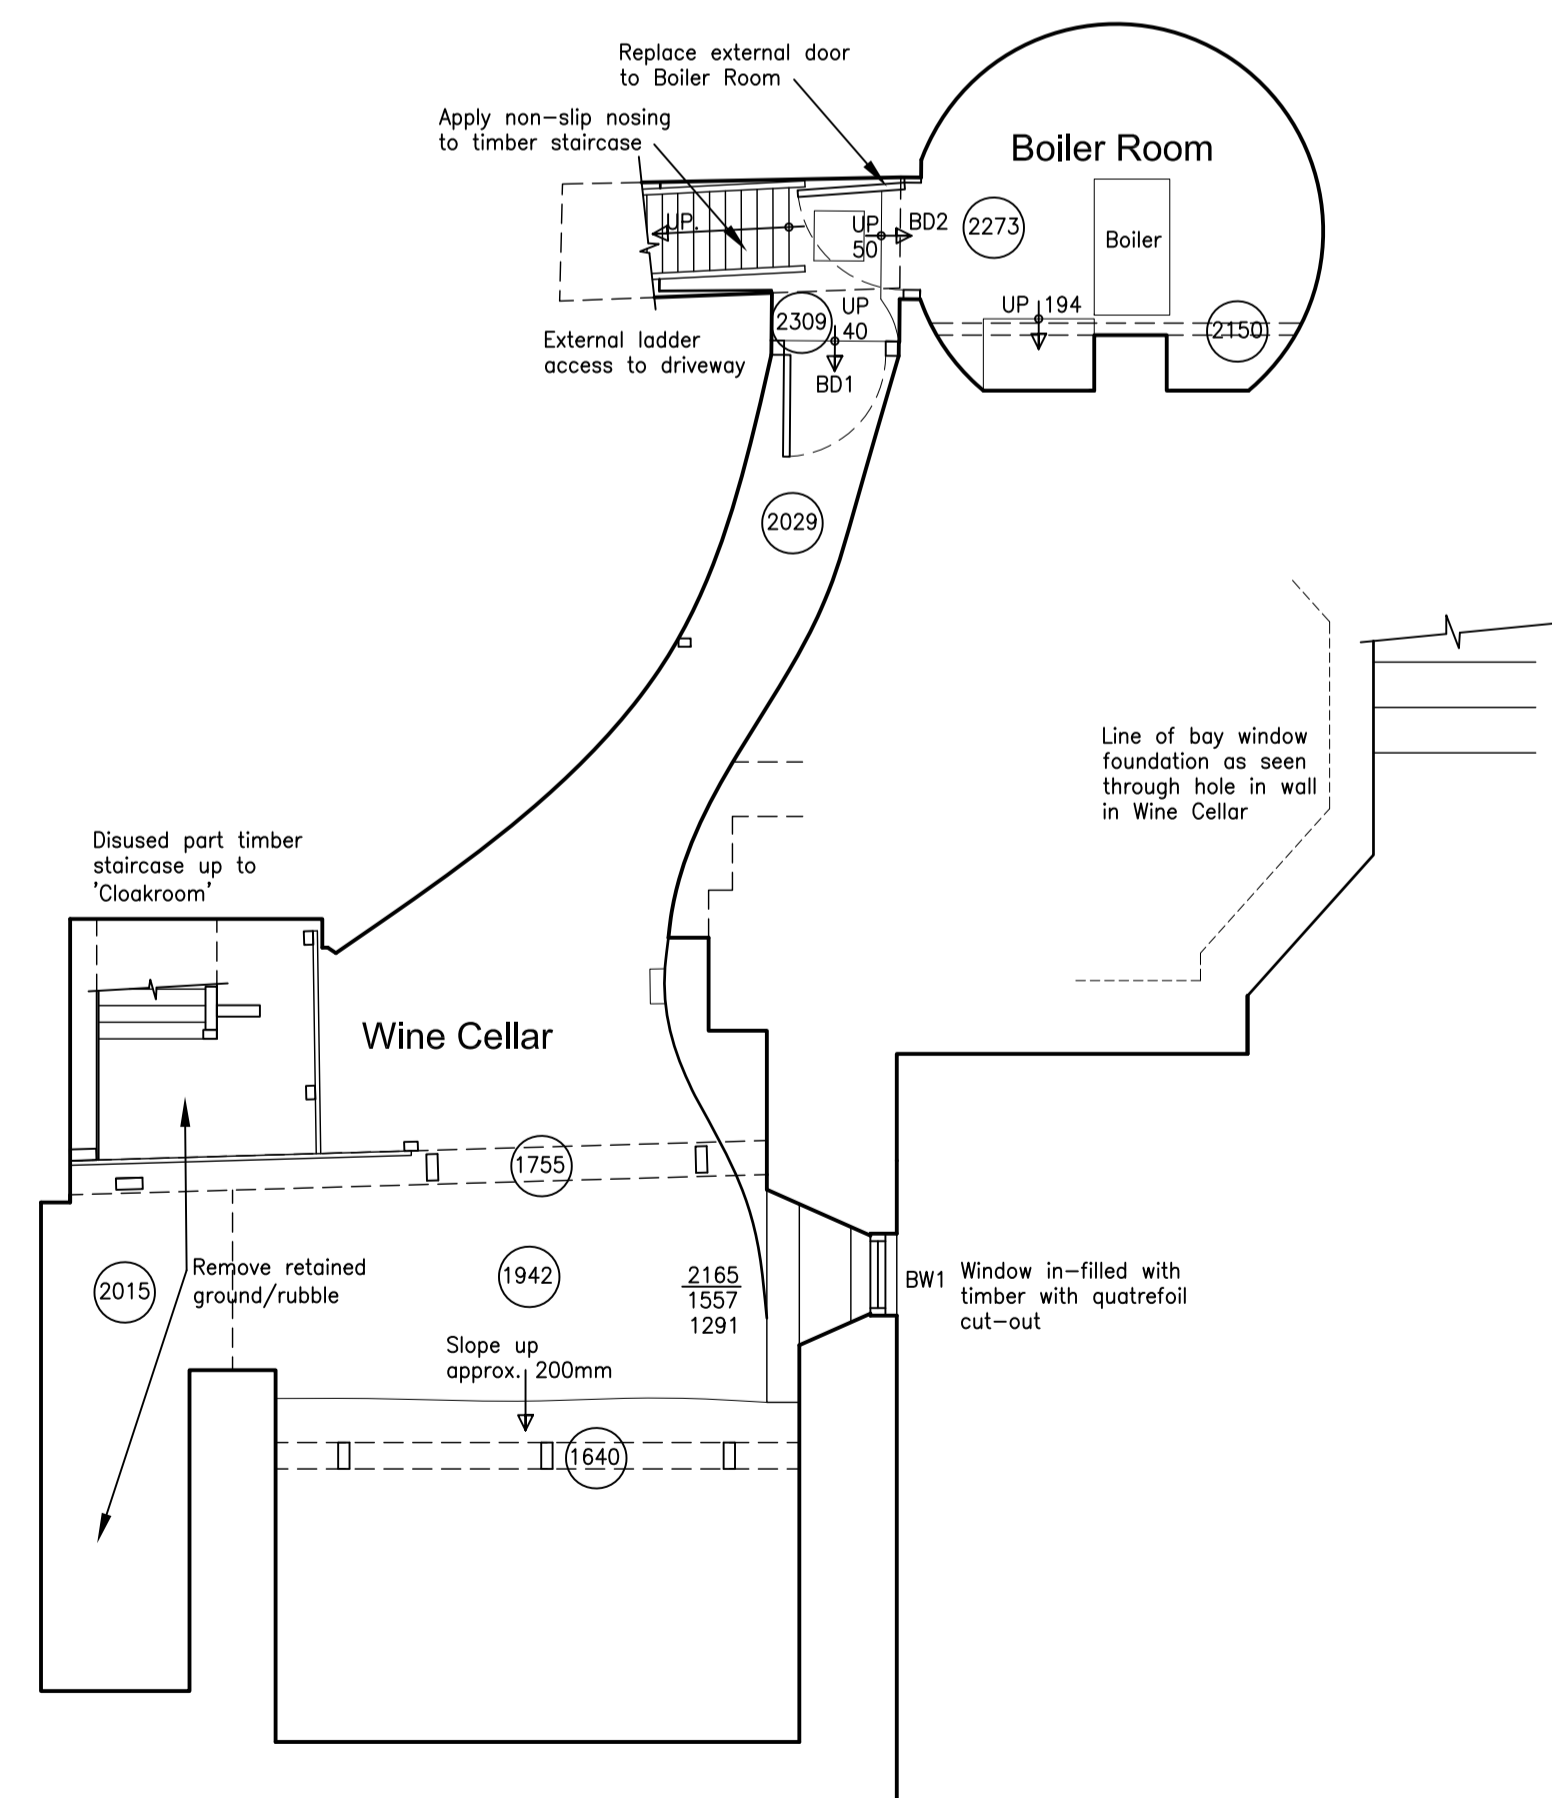

Basement Floor Plan
Scale 1:50

NOTES

THE CONTRACTOR & HIS SUB-CONTRACTORS ARE TO VERIFY ALL DIMENSIONS ON SITE BEFORE MAKING SHOP DRAWINGS OR COMMENCING MANUFACTURE.

THE CONTRACTOR & HIS SUB-CONTRACTORS ARE RESPONSIBLE FOR ENSURING THAT ALL PRODUCTS AND MATERIALS ARE INSTALLED CORRECTLY IN ACCORDANCE WITH MANUFACTURERS DETAILS, CURRENT BRITISH STANDARDS AND CODES OF PRACTICE.

ANY DISCREPANCIES OR CONFUSION ARISING FROM INFORMATION PROVIDED IS TO BE REPORTED TO THE ARCHITECT PRIOR TO WORKS COMMENCING.

THIS DRAWING IS COPYRIGHT

Rev. E: Revised Planning Application. - R.L. - 04.03.20
 Rev. D: Planning Minor Amendments. - R.L. - 27.02.20
 Rev. C: Alterations to M&E layouts and Basement added. - R.L. - 14.11.19
 Rev. B: Alterations to Master Bedroom Ensuite - R.L. - 18.10.19
 Rev. A: Alterations to Bedroom 2 Ensuite - R.L. - 10.10.19

Proposed alterations to:
Fermina
Fermain Lane
St Martin
for Mr and Mrs P. Briginshaw
WORKING DRAWING

First Floor Plan



Chartered Architects & Interior Designers
 Trafalgar House Petit Bouet St. Peter Port
 Guernsey Channel Islands GY1 2AY
 Tel: (01481) 724461
 E-mail: mail@ccd-architects.com Web: www.ccd-architects.com

Scale:	1:50 @ A1	Date:	September 2019
Job No:	3530	Drng No:	WD/02
A	B	C	D