





**East Elevation.**  
Scale - 1:50.



**North Elevation.**  
Scale - 1:50.

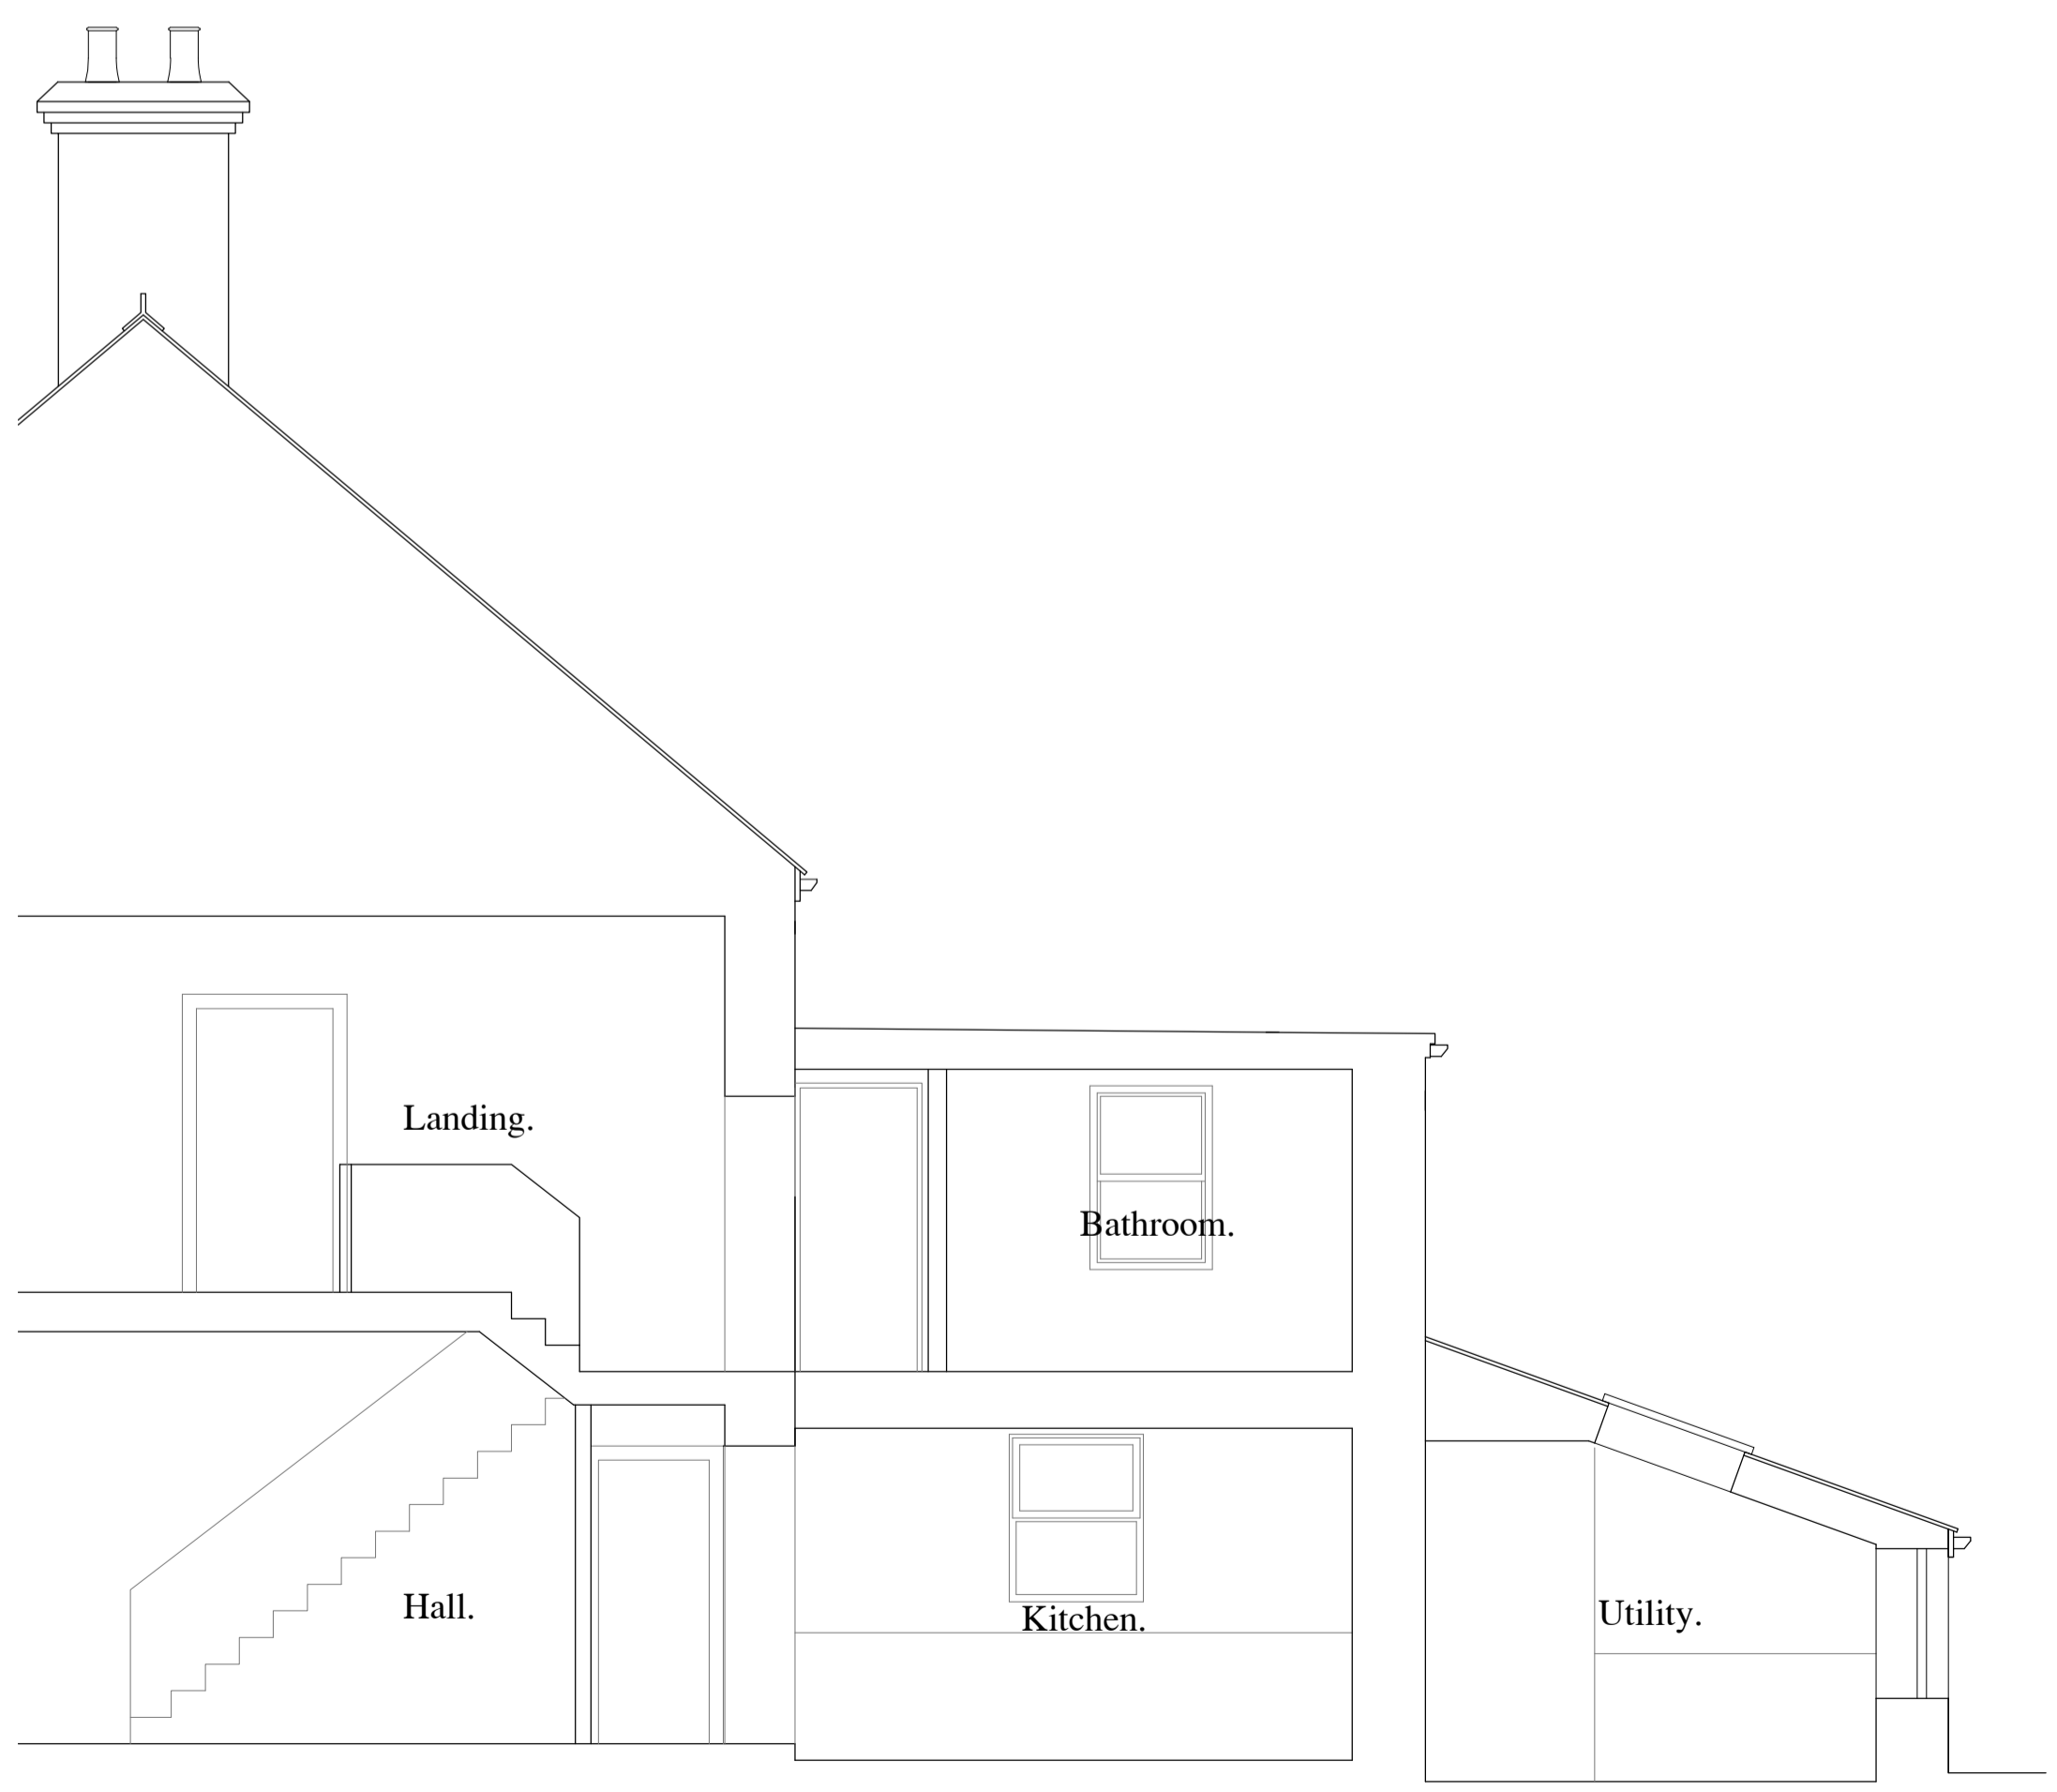

**Section A-A**  
Scale - 1:50.

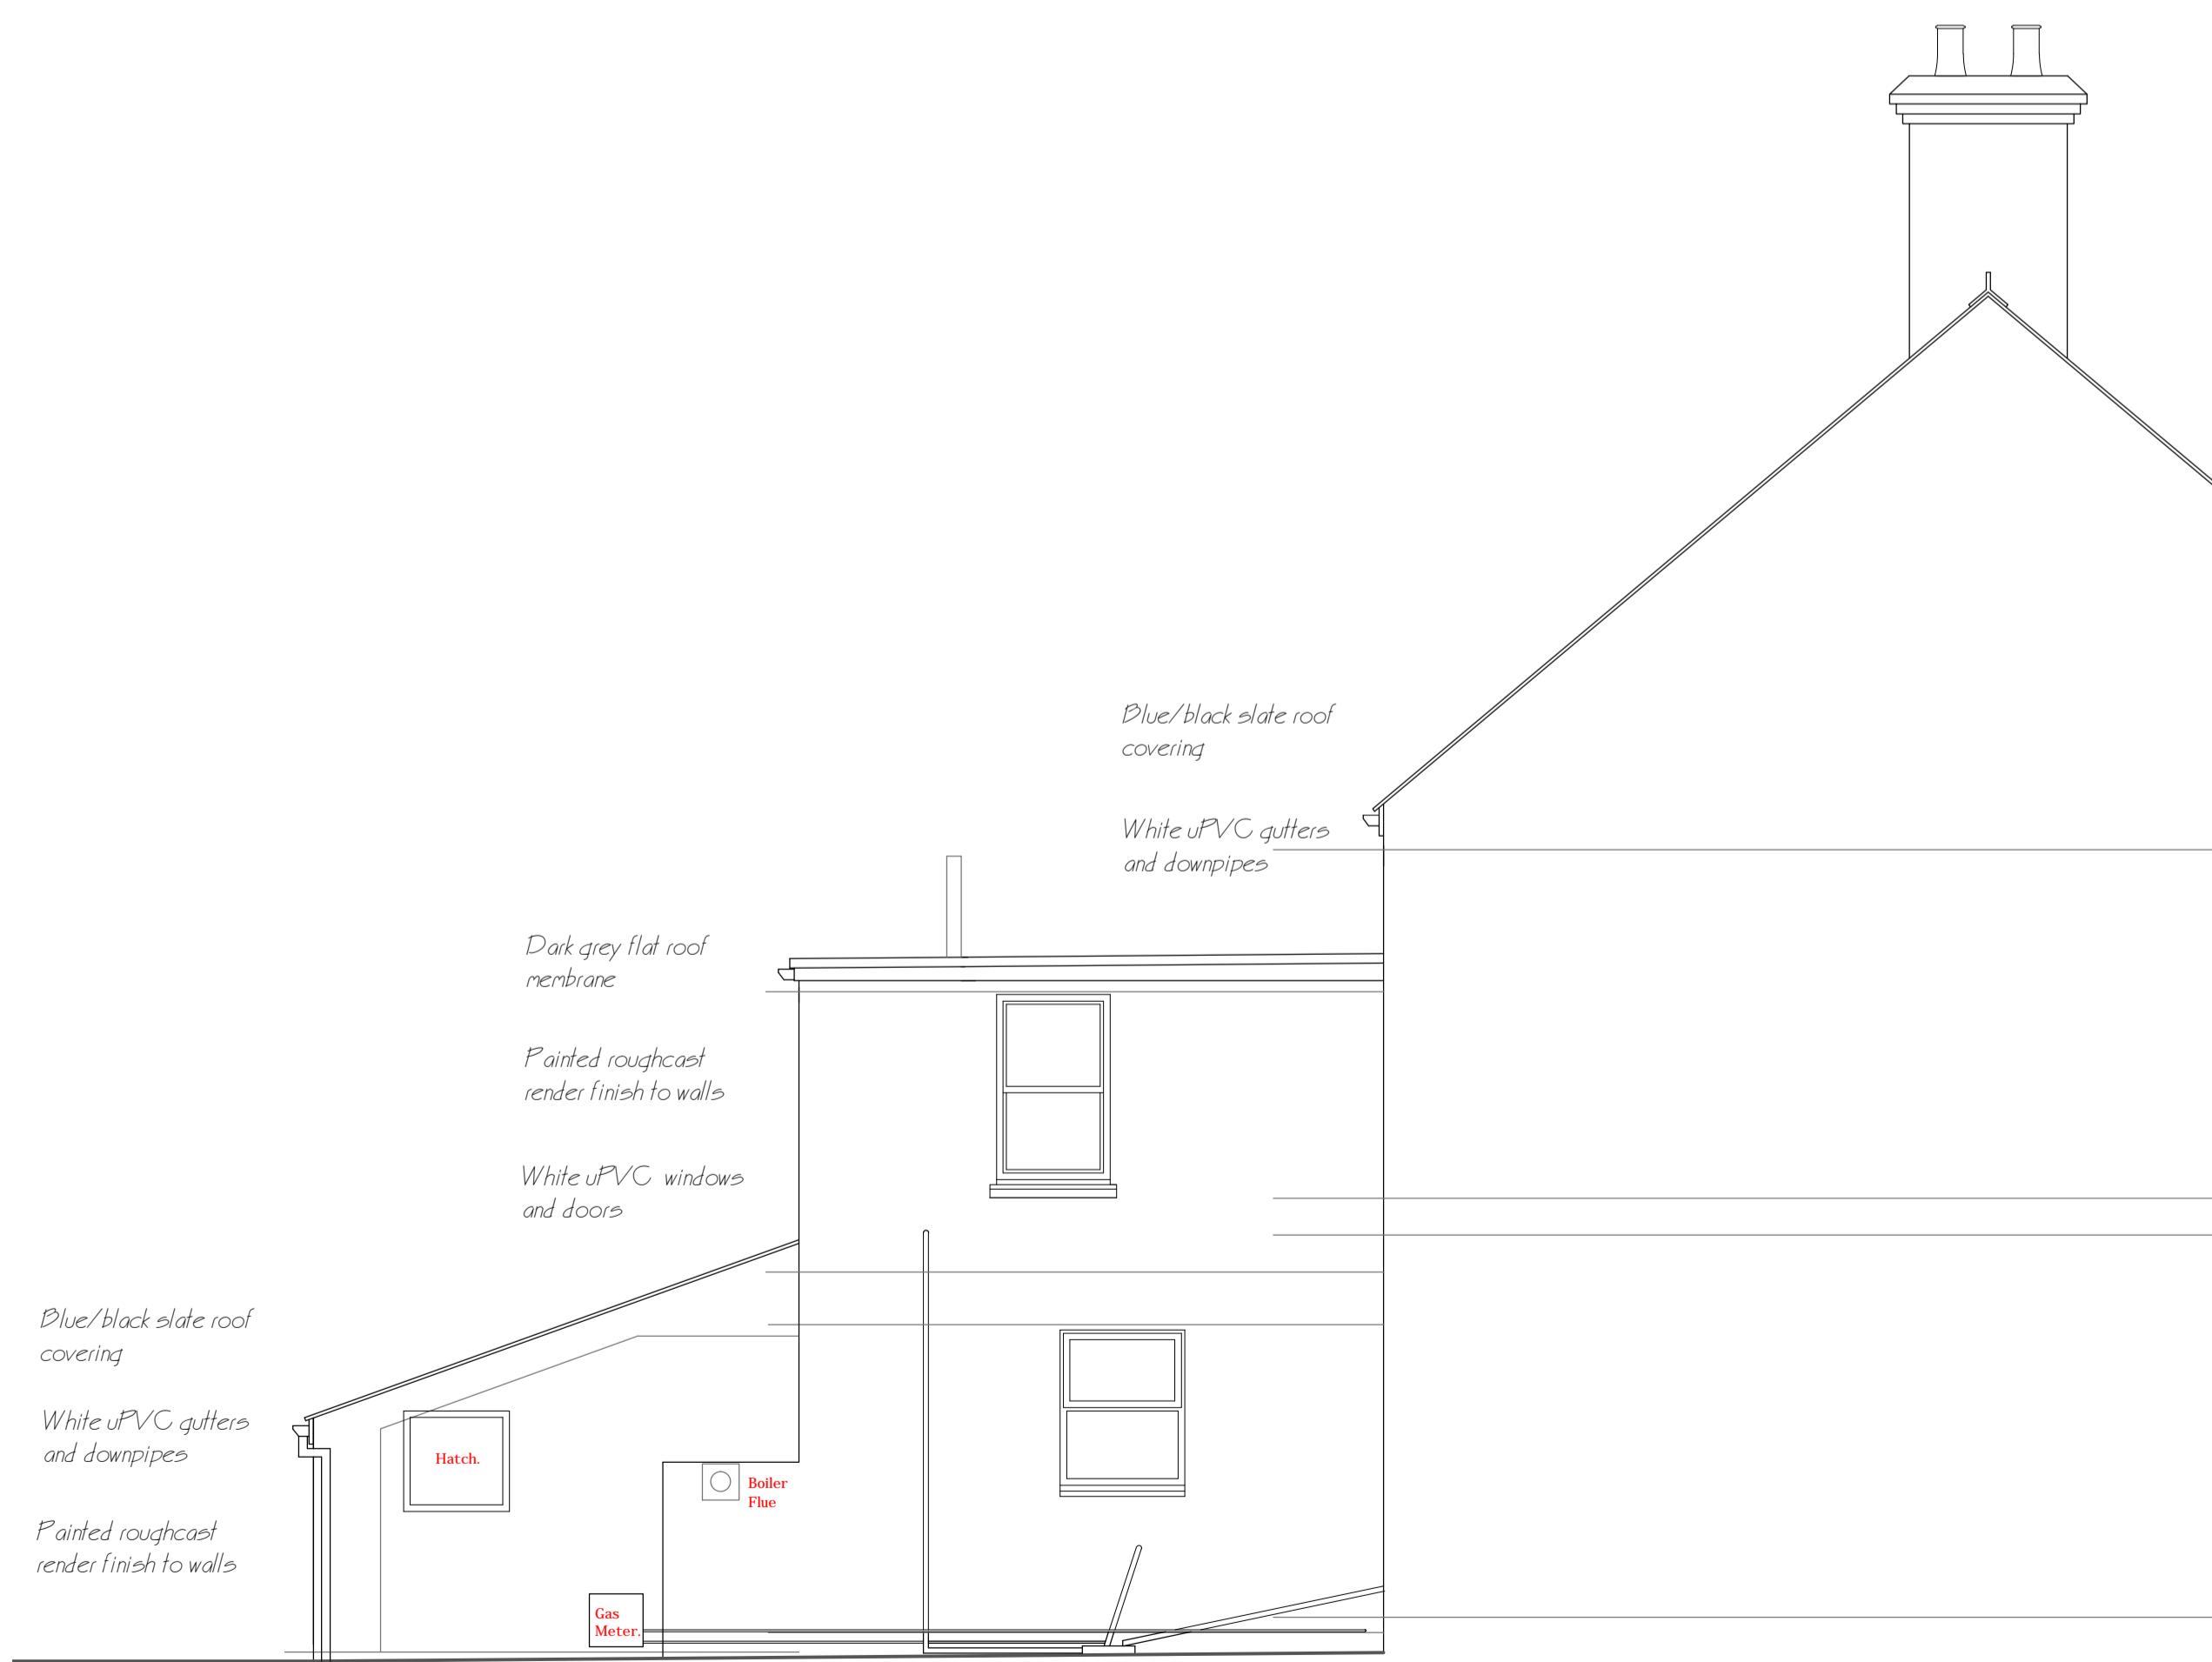

**West Elevation.**  
Scale - 1:50.

THE COPYRIGHT OF THIS DRAWING IS THE PROPERTY OF DIRECT ARCHITECTURAL SOLUTIONS LTD.

DIMENSIONS WHERE APPLICABLE TO BE CHECKED ON SITE PRIOR TO WORKS COMMENCING

REVISION			
REV.	DATE	DESCRIPTION	SIG.

This drawing is to be read in-conjunction with drawing No's: 1394-SV-01

**DIRECT ARCHITECTURAL SOLUTIONS**  
 CHARTERED SURVEYOR - ARCHITECTURAL TECHNOLOGIST - PROJECT MANAGEMENT  
 CLOS DU GAINS, RUE DU GAINS, ST PETERS, GUERNSEY, GY7. TEL - OFFICE +44 (0)1481 266311. FAXSIMILE +44 (0)1481 266322.

PROJECT	Extension and Alterations to Existing Dwelling at St Brendans, Kings Road, St Peter Port, Guernsey.		
CLIENT	Mr. & Mrs. C. Waldron.		
DRAWING	Survey Drawing - Elevations.		
SCALE	1:50	DRAWN	Carl and JB.
		DATE	5th November 2019.
DRAWING NO.	1394-SV-02.		REVISION