

notes


THE CONTRACTOR & HIS SUB-CONTRACTORS ARE TO VERIFY ALL DIMENSIONS ON SITE BEFORE MAKING SHOP DRAWINGS OR COMMENCING MANUFACTURE

Figured dimensions to be used in preference to scaled dimensions. Contractors must check all dimensions on site. Any discrepancies discovered between this drawing and site conditions must be referred to the architect immediately.

Setting out of building works. IMPORTANT - structural grid/overall layout to be set out on site 100% prior to the commencement of building operations.


THIS DRAWING IS COPYRIGHT

100mm at original scale

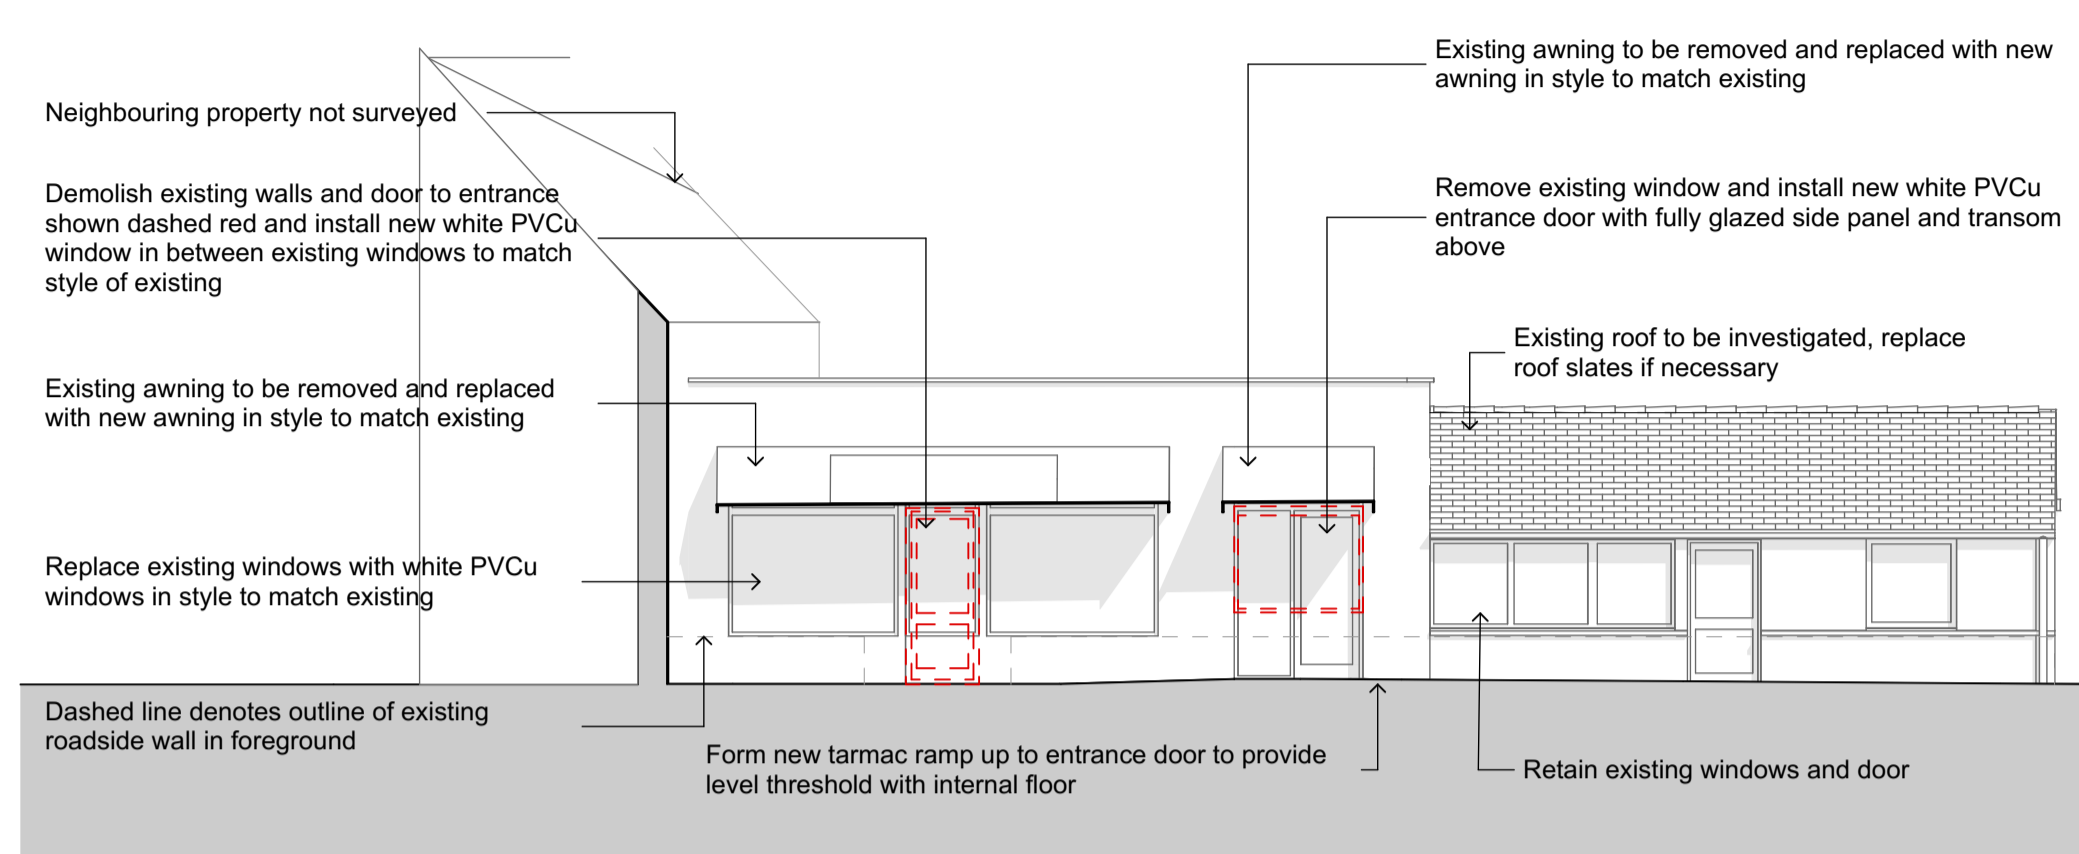


South West Elevation

1:100

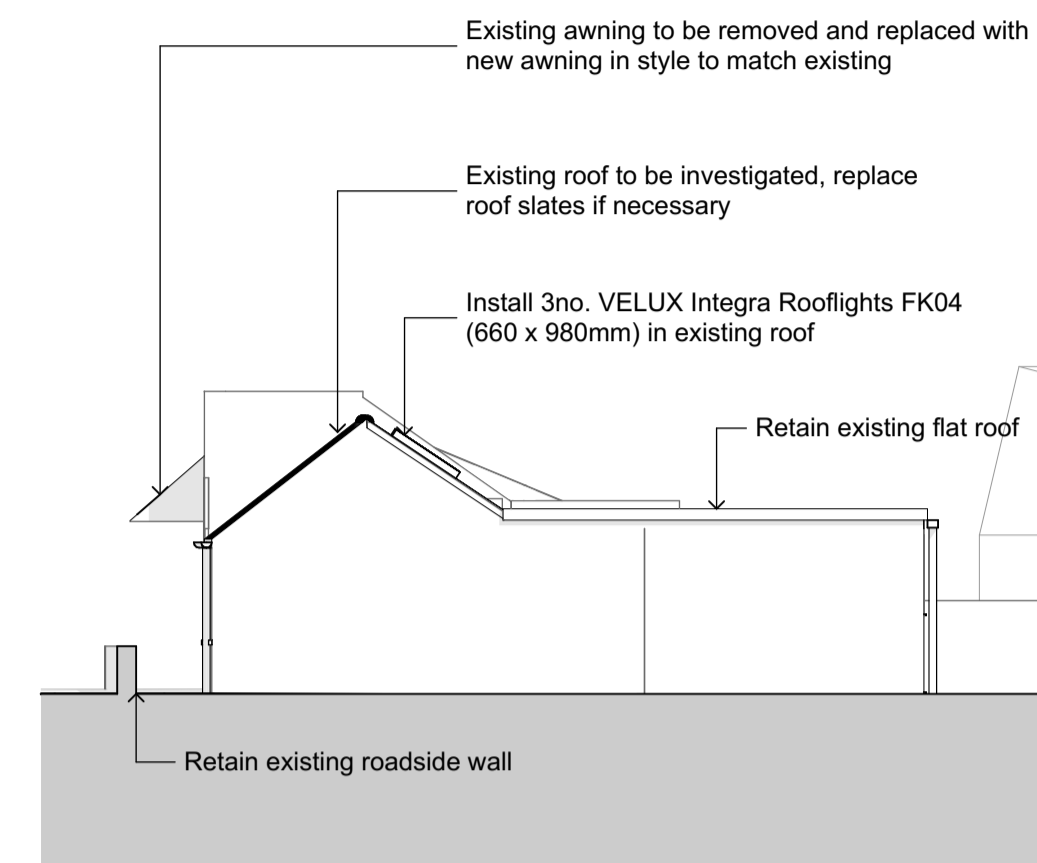


South East Elevation

1:100

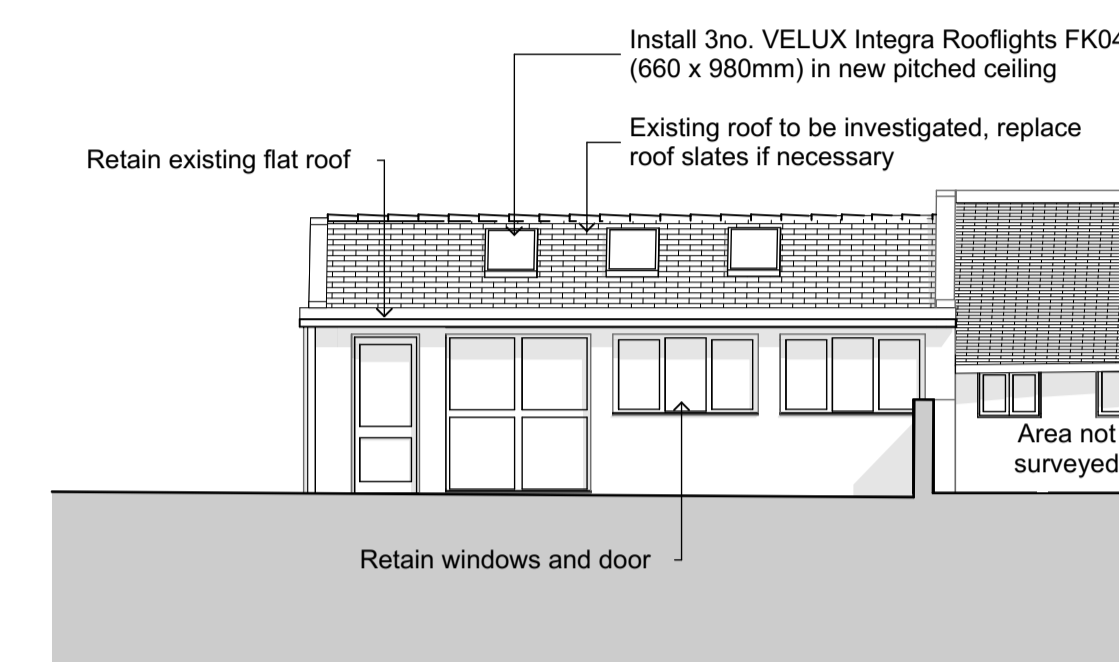

North East Elevation

1:100

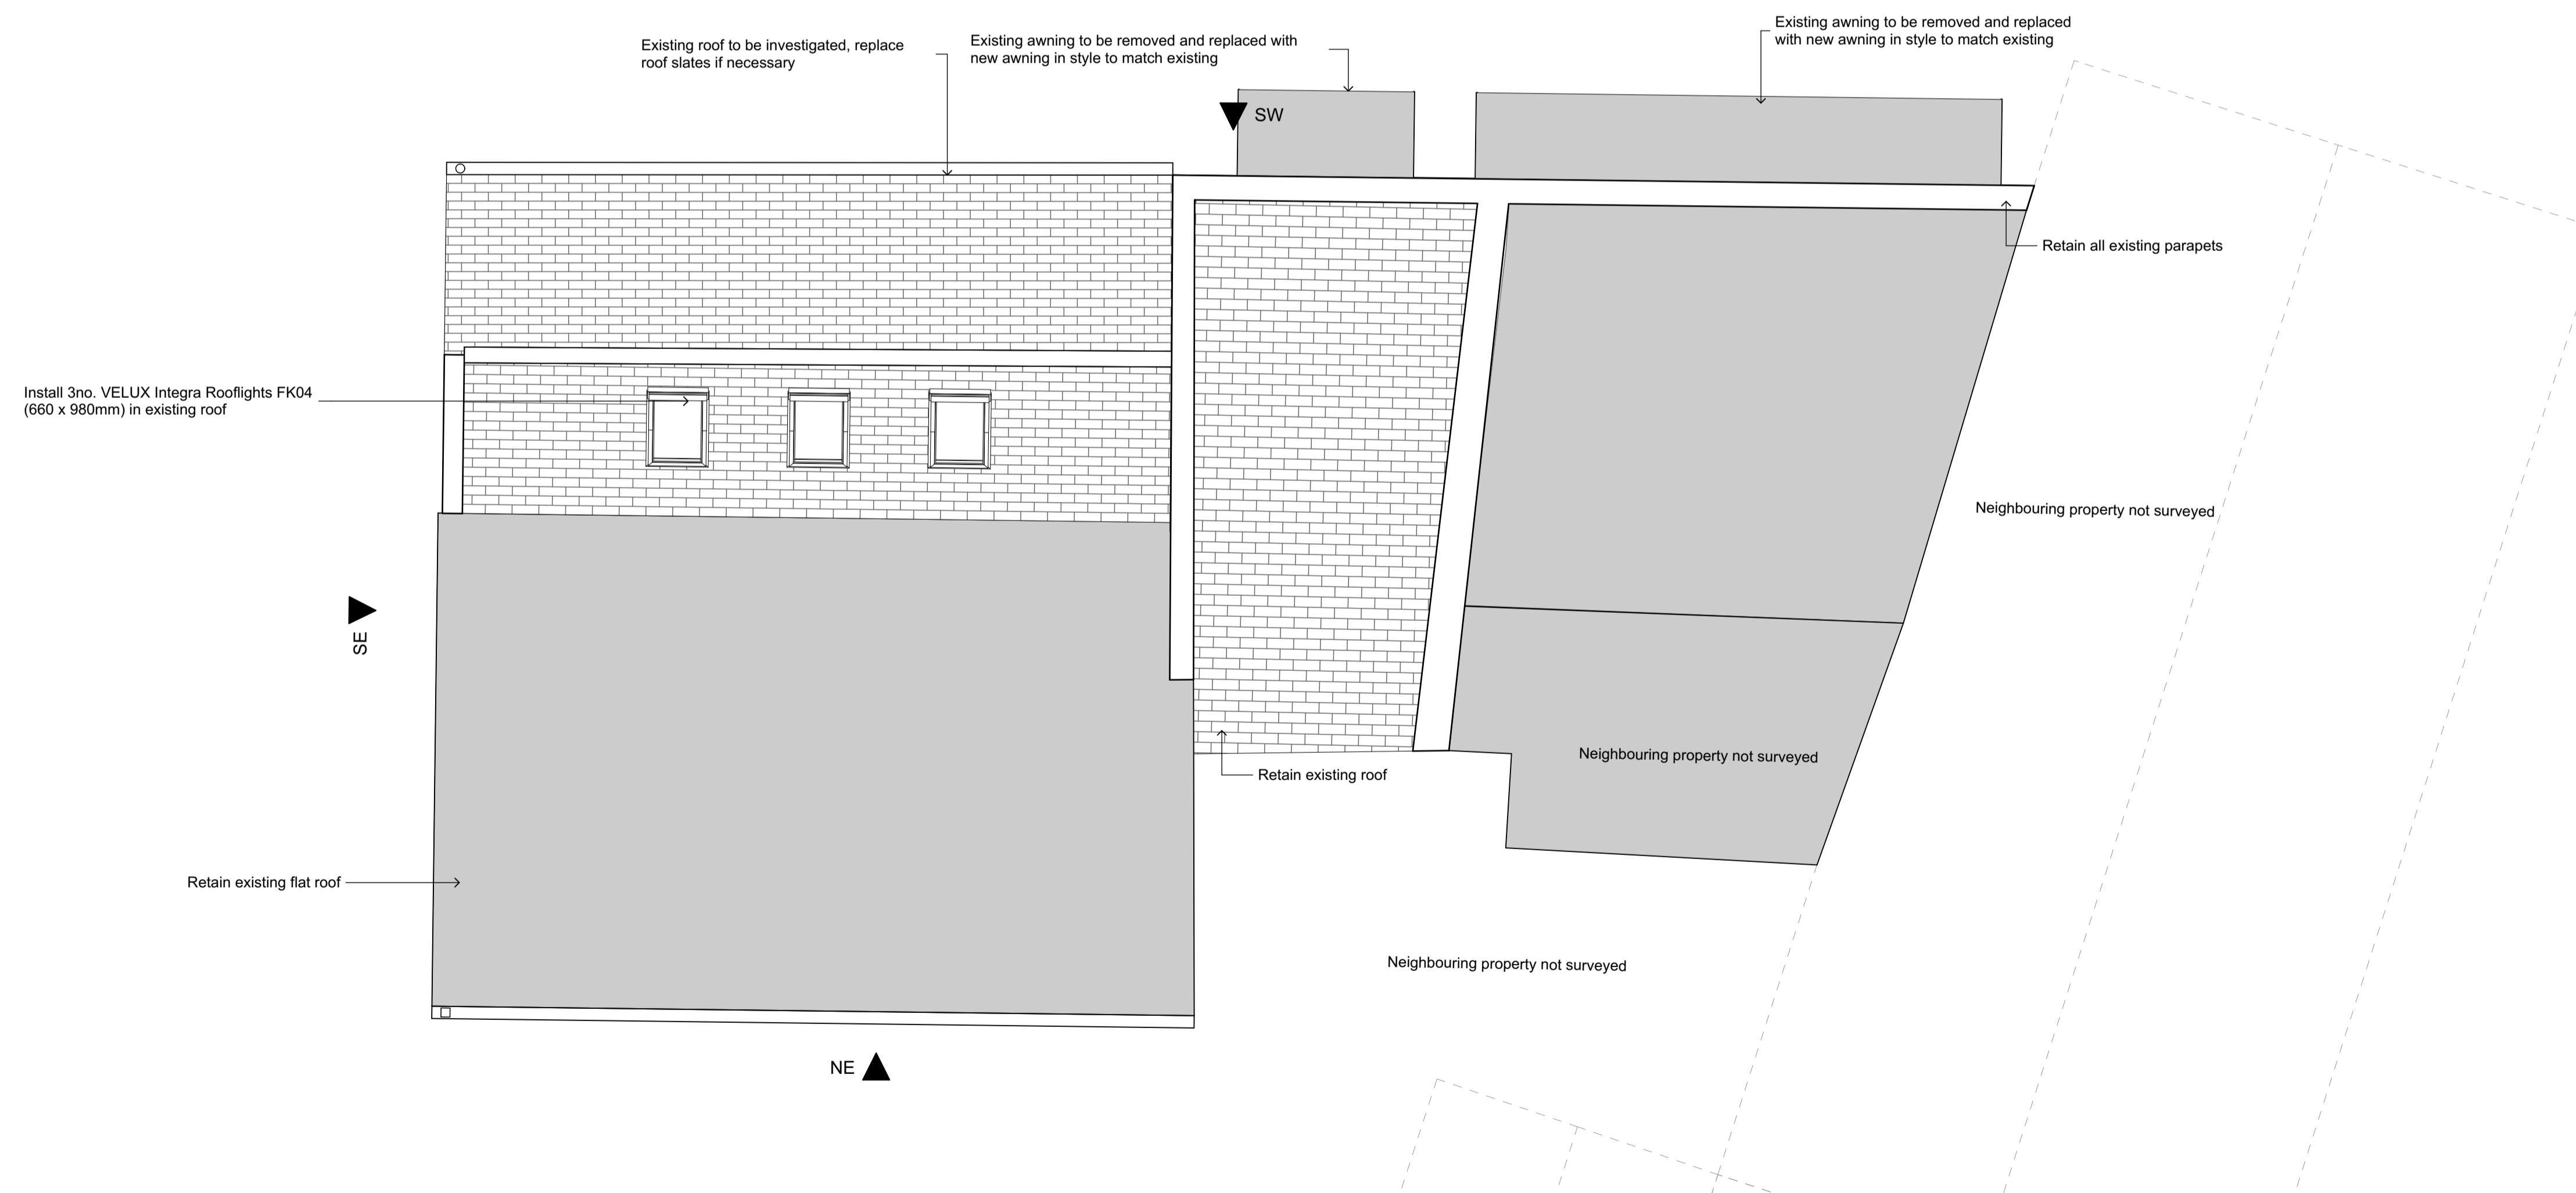

Roof Plan

1:50

Rev. A Various Minor. MM 11/05/2020

Drawing Status

Preliminary Building Control As Built
 Planning Construction Other

Proposed alterations and extensions to:
 Cooper Brouard
 The Old Post, Grande Rue, St Martins, Guernsey
 for Integrated Office Projects

PLANNING DRAWINGS
 First Floor Plan & Elevations

create.

chartered architects | chartered surveyors

Create Limited - Shoreline House - Marion Place -
 Port Grat - St. Sampson - Guernsey - GY2 4TD

T: +44 (0) 1481 259333

E: info@create-architecture.com
 W: www.create-architecture.com

scale @A1 1:50, 1:100	drawn by MM	checked by	date APRIL 2020
--------------------------	----------------	------------	--------------------

Drawing No. 896-3-002	Revision A
---------------------------------	----------------------

This drawing is copyright of Create Ltd. and is licensed to the client only for the purposes related to the RIBA work stages listed only. No other use is permitted without the architect's express permission.

RIBA work stage **3**