


NOTES

THE CONTRACTOR & HIS SUB-CONTRACTORS ARE TO VERIFY ALL DIMENSIONS ON SITE BEFORE MAKING SHOP DRAWINGS OR COMMENCING MANUFACTURE.


THE CONTRACTOR & HIS SUB-CONTRACTORS ARE RESPONSIBLE FOR ENSURING THAT ALL PRODUCTS AND MATERIALS ARE MANUFACTURED TO THE RELEVANT STANDARDS AND CODES OF PRACTICE WITH MANUFACTURERS' DETAILS, CURRENT BRITISH STANDARDS AND CODES OF PRACTICE.

ANY DISCREPANCIES OR CONFLICTS ARISING FROM INFORMATION PROVIDED IS TO BE REPORTED TO THE ARCHITECT FROM THE ONSET OF COMMENCEMENT.


THIS DRAWING IS COPYRIGHT

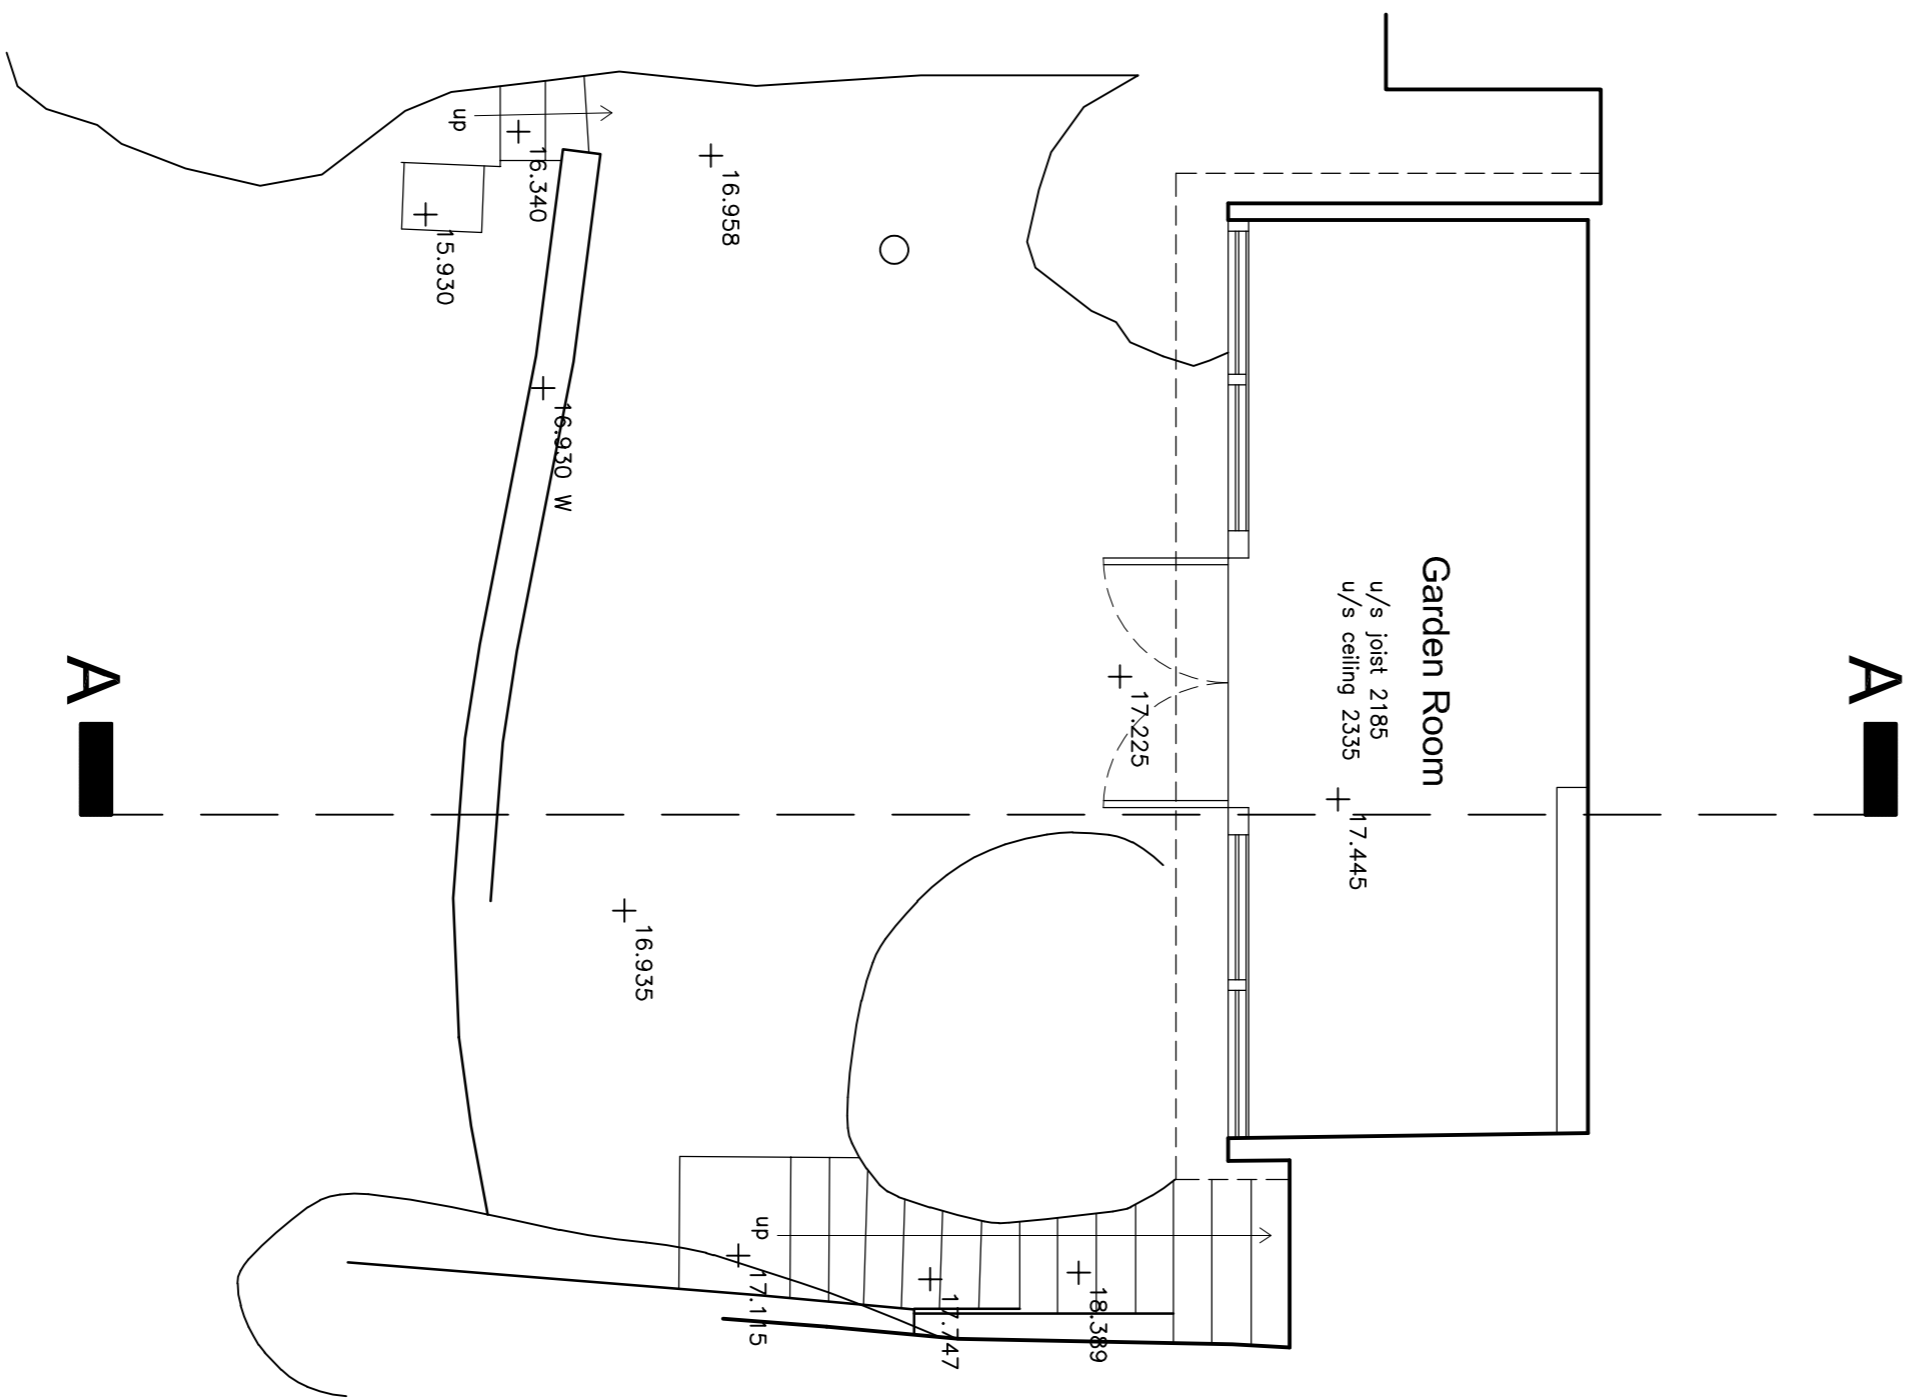

Garden Room
Scale 1:50

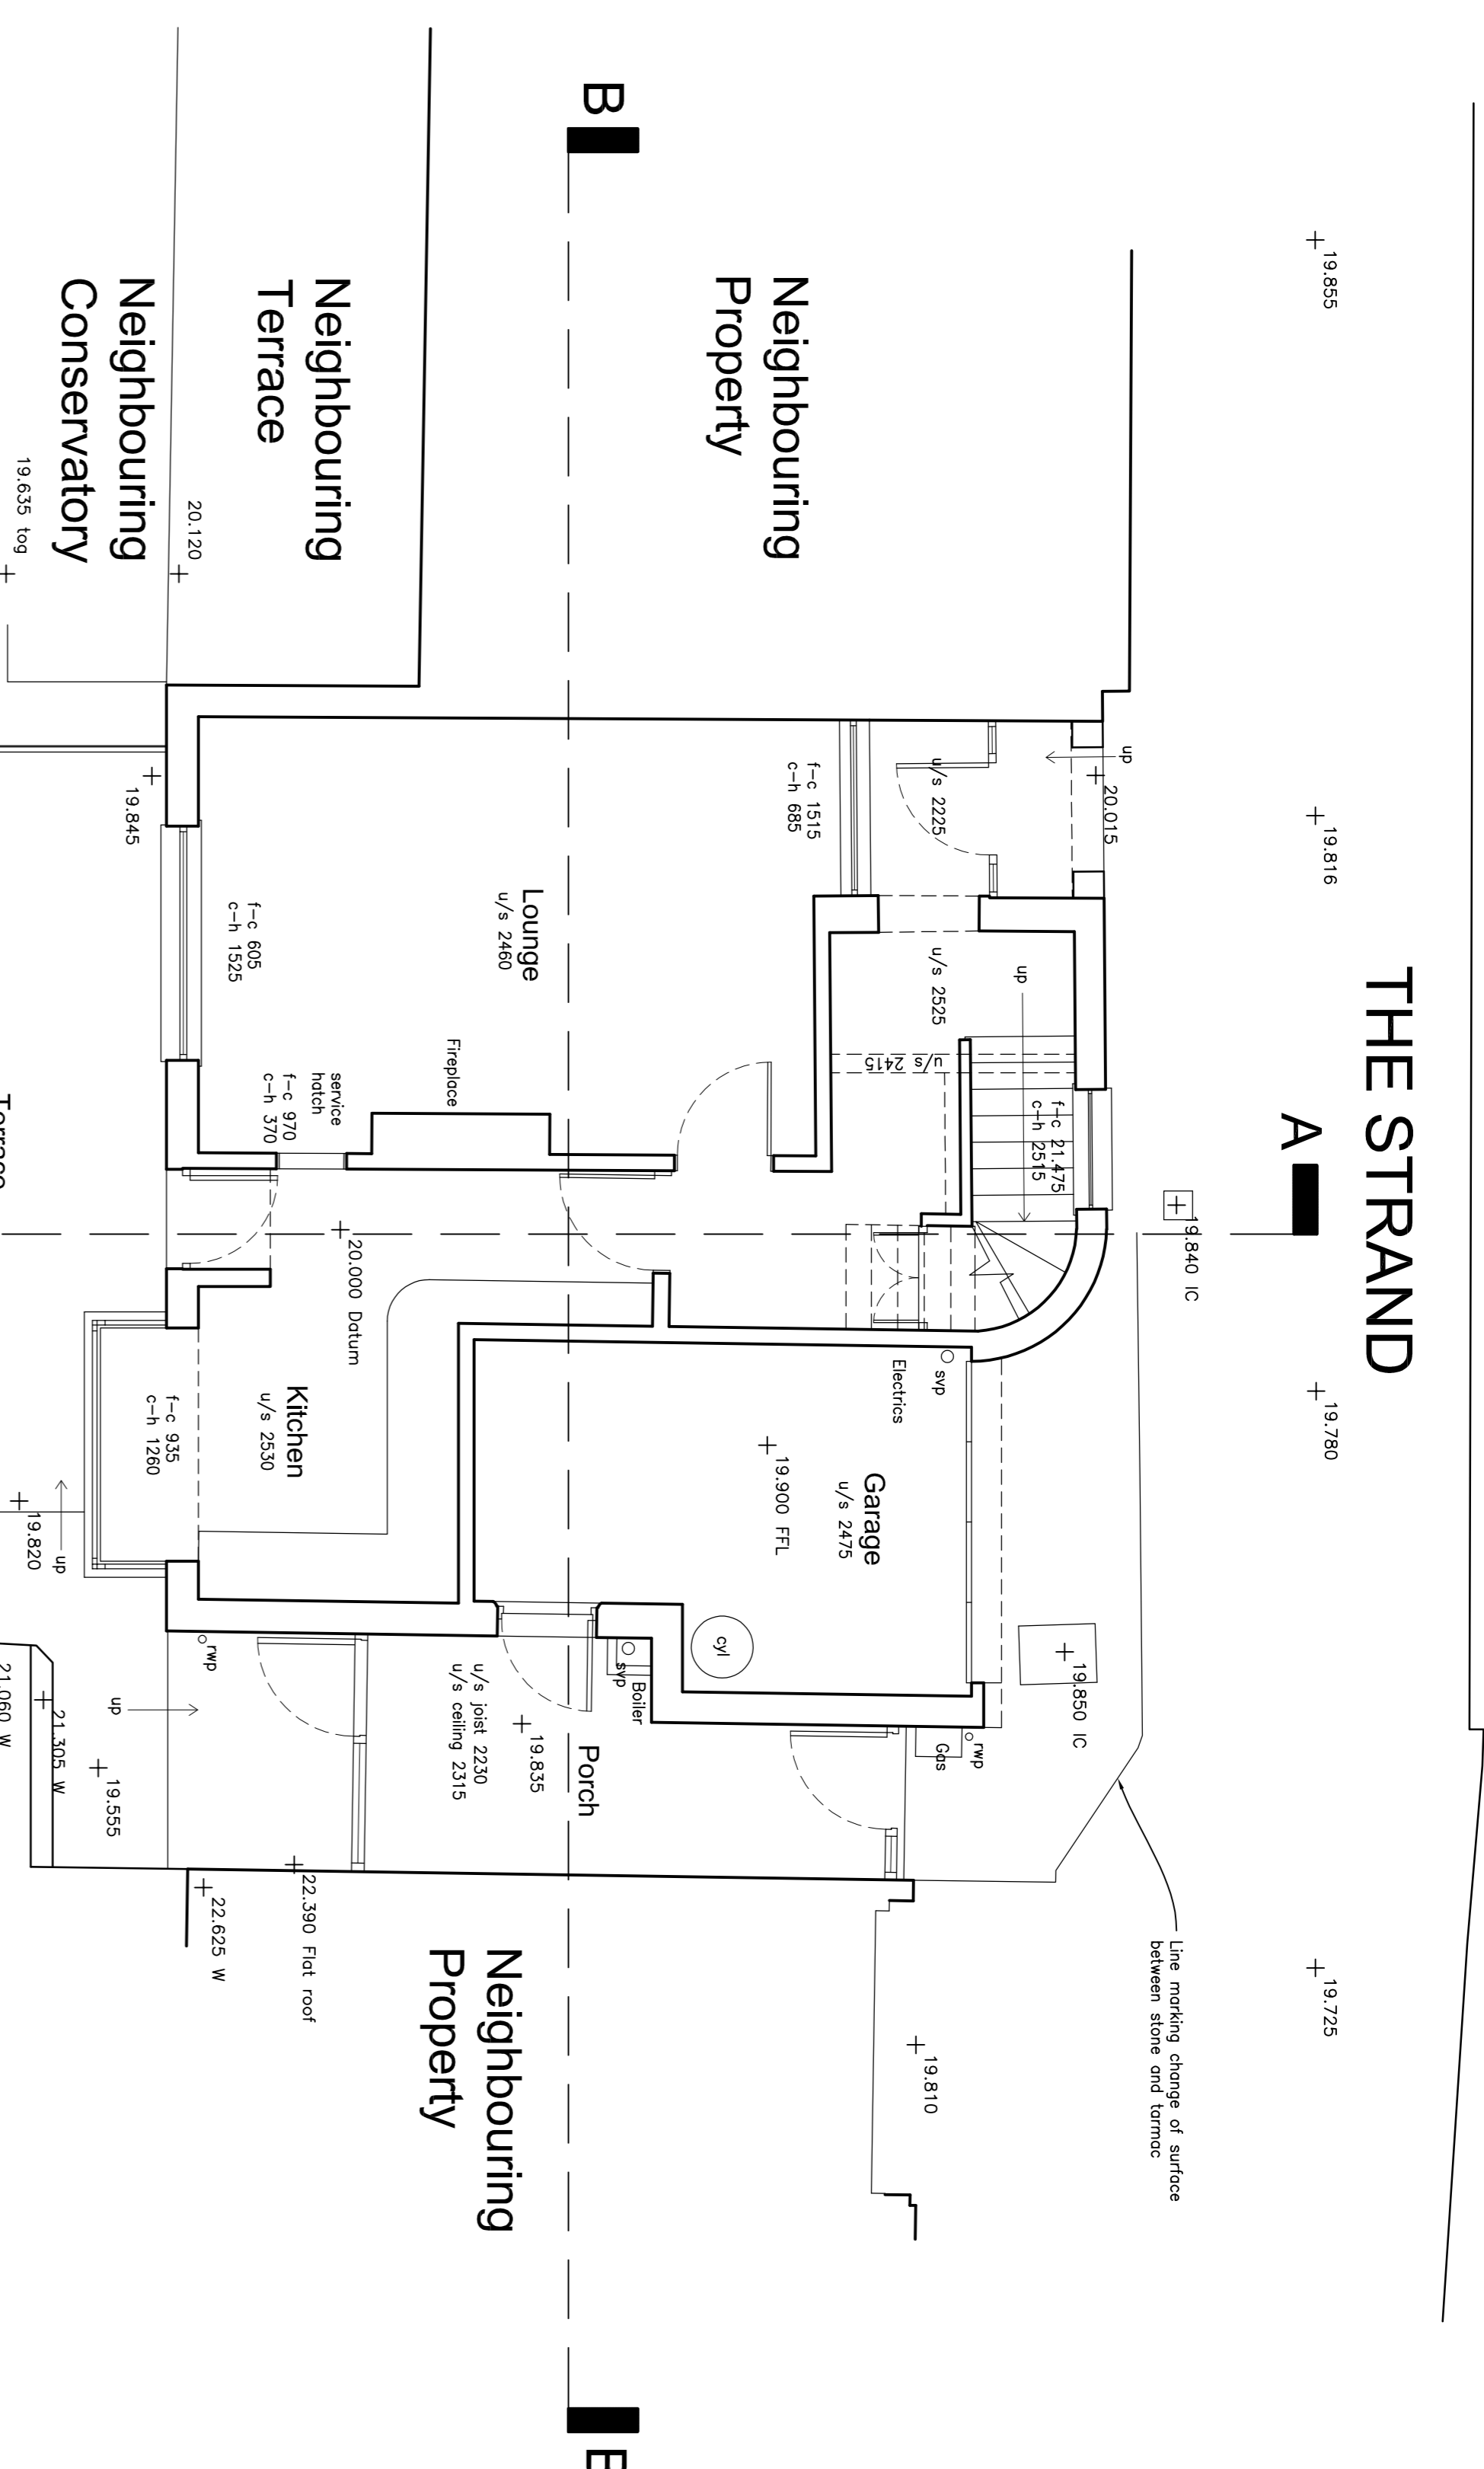


Ground Floor Plan
Scale 1:50

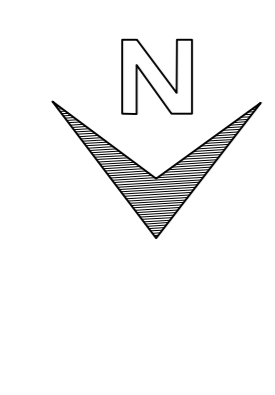

(North Approximate only)

- Key:
- B – Beam
 - IC – Inspection chamber
 - rwp – rainwater pipe
 - syp – soil vent pipe
 - W – Wall
 - WP – Wallplate

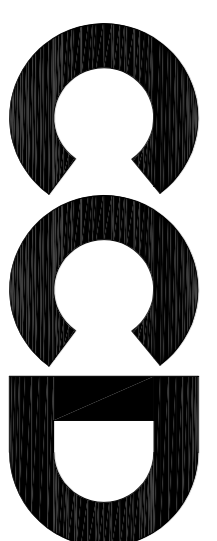

Chartered Architects & Interior Designers
Trafalgar House, Pitt Street, St. Peter Port
Gosport, Channel Islands, GY1 2JY
Email: mail@ccdarchitects.com Web: www.ccdarchitects.com

Scale:	1:50 @ A1	Date:	May 2020
Job No:	3601	Dwg No:	02

Revisions

Proposed alterations to:
Cliffside
The Strand
St Peter Port
For: Ms L Chung

Survey
Garden Room & Ground Floor Plans