



Ground Floor / Part Site Layout Plan

COPYRIGHT
 The copyright of this drawing is the property of Matt's Architectural Technology Limited and may not be re-produced without permission.
GENERAL NOTES
 Figured dimensions are to be used in preference to any scaled dimensions, all contractors or sub-contractors must check all dimensions on site. Any discrepancies between this drawing and site, must be made aware immediately.




Site Plan Scale 1:2500
 Copyright © 2020 States of Guernsey & Digimap Limited Licence Number: 118

* This Drawing has been produced from information supplied by Others. Contractors and Sub-Contractors must check all dimensions on site, any inaccuracies will not be the responsibility of mat - Matt's Architectural Technology Limited.

*The proposals have been designed to fully comply with Policies GPB and GPR of the recently adopted 'Island Development Plan'. The design and specification of the building materials have been specified as such to comply with all parts of the 'Guernsey Technical Standards - The Building (Guernsey) Regulations 2012' adopted by the Building Control Department, specifically in terms of the thermal efficiency of the insulation, and fenestration - (Conservation of fuel and power), the drainage, water efficiency, materials, waste storage and disposal.

REVISIONS / AMENDMENTS
 A.....
 B.....
 C.....

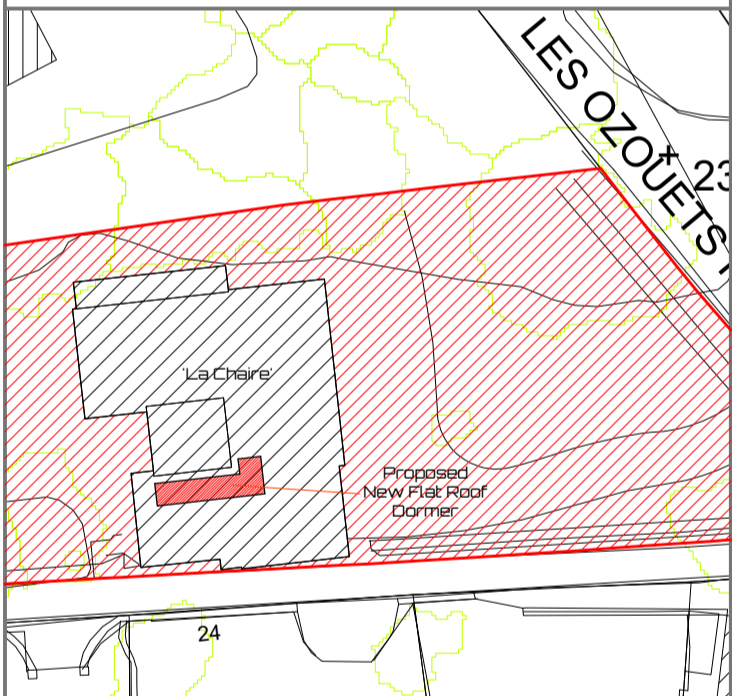

Block Plan Scale 1:500
 Copyright © 2020 States of Guernsey & Digimap Limited Licence Number: 118

This Drawing is to be read in conjunction with drawing No's: 20 - 147 - 05 & 06

MATT'S ARCHITECTURAL TECHNOLOGY LTD.

Matt's Architectural Technology Limited
 Registration Number: 63438
 Registered Address: Unit 9, Les Caches Business Park, St. Martin, Guernsey, GY4 6SF

Mobile Number: 07161 11571
 Telephone Number: 01481 236479
 Email: mdg@mat.gg

Proposal: Proposed Loft Conversion Above Existing Garage and Alterations to Rear Fenestration
 Project Address: La Chaire, Les Ozouets Road, St. Peter Port, Guernsey, GY1 2UR
 Client's Name: Mr. M. S. Mrs. C. Ogier
 Drawing: Planning / Concept Drawing
 Scale: Ground Floor / Part Site Layout
 Scale: 1:500
 Date: 22nd July 2020
 No: **20 - 147 - 04**