


**COPYRIGHT  
THE COPYRIGHT OF THIS DRAWING IS THE  
PROPERTY OF  
'THE DRAWING ROOM'.**

**DIMENSIONS  
ALL DIMENSIONS WHERE APPLICABLE TO BE  
CHECKED ON SITE  
PRIOR TO WORKS COMMENCING.**

**Drawing Size A3**

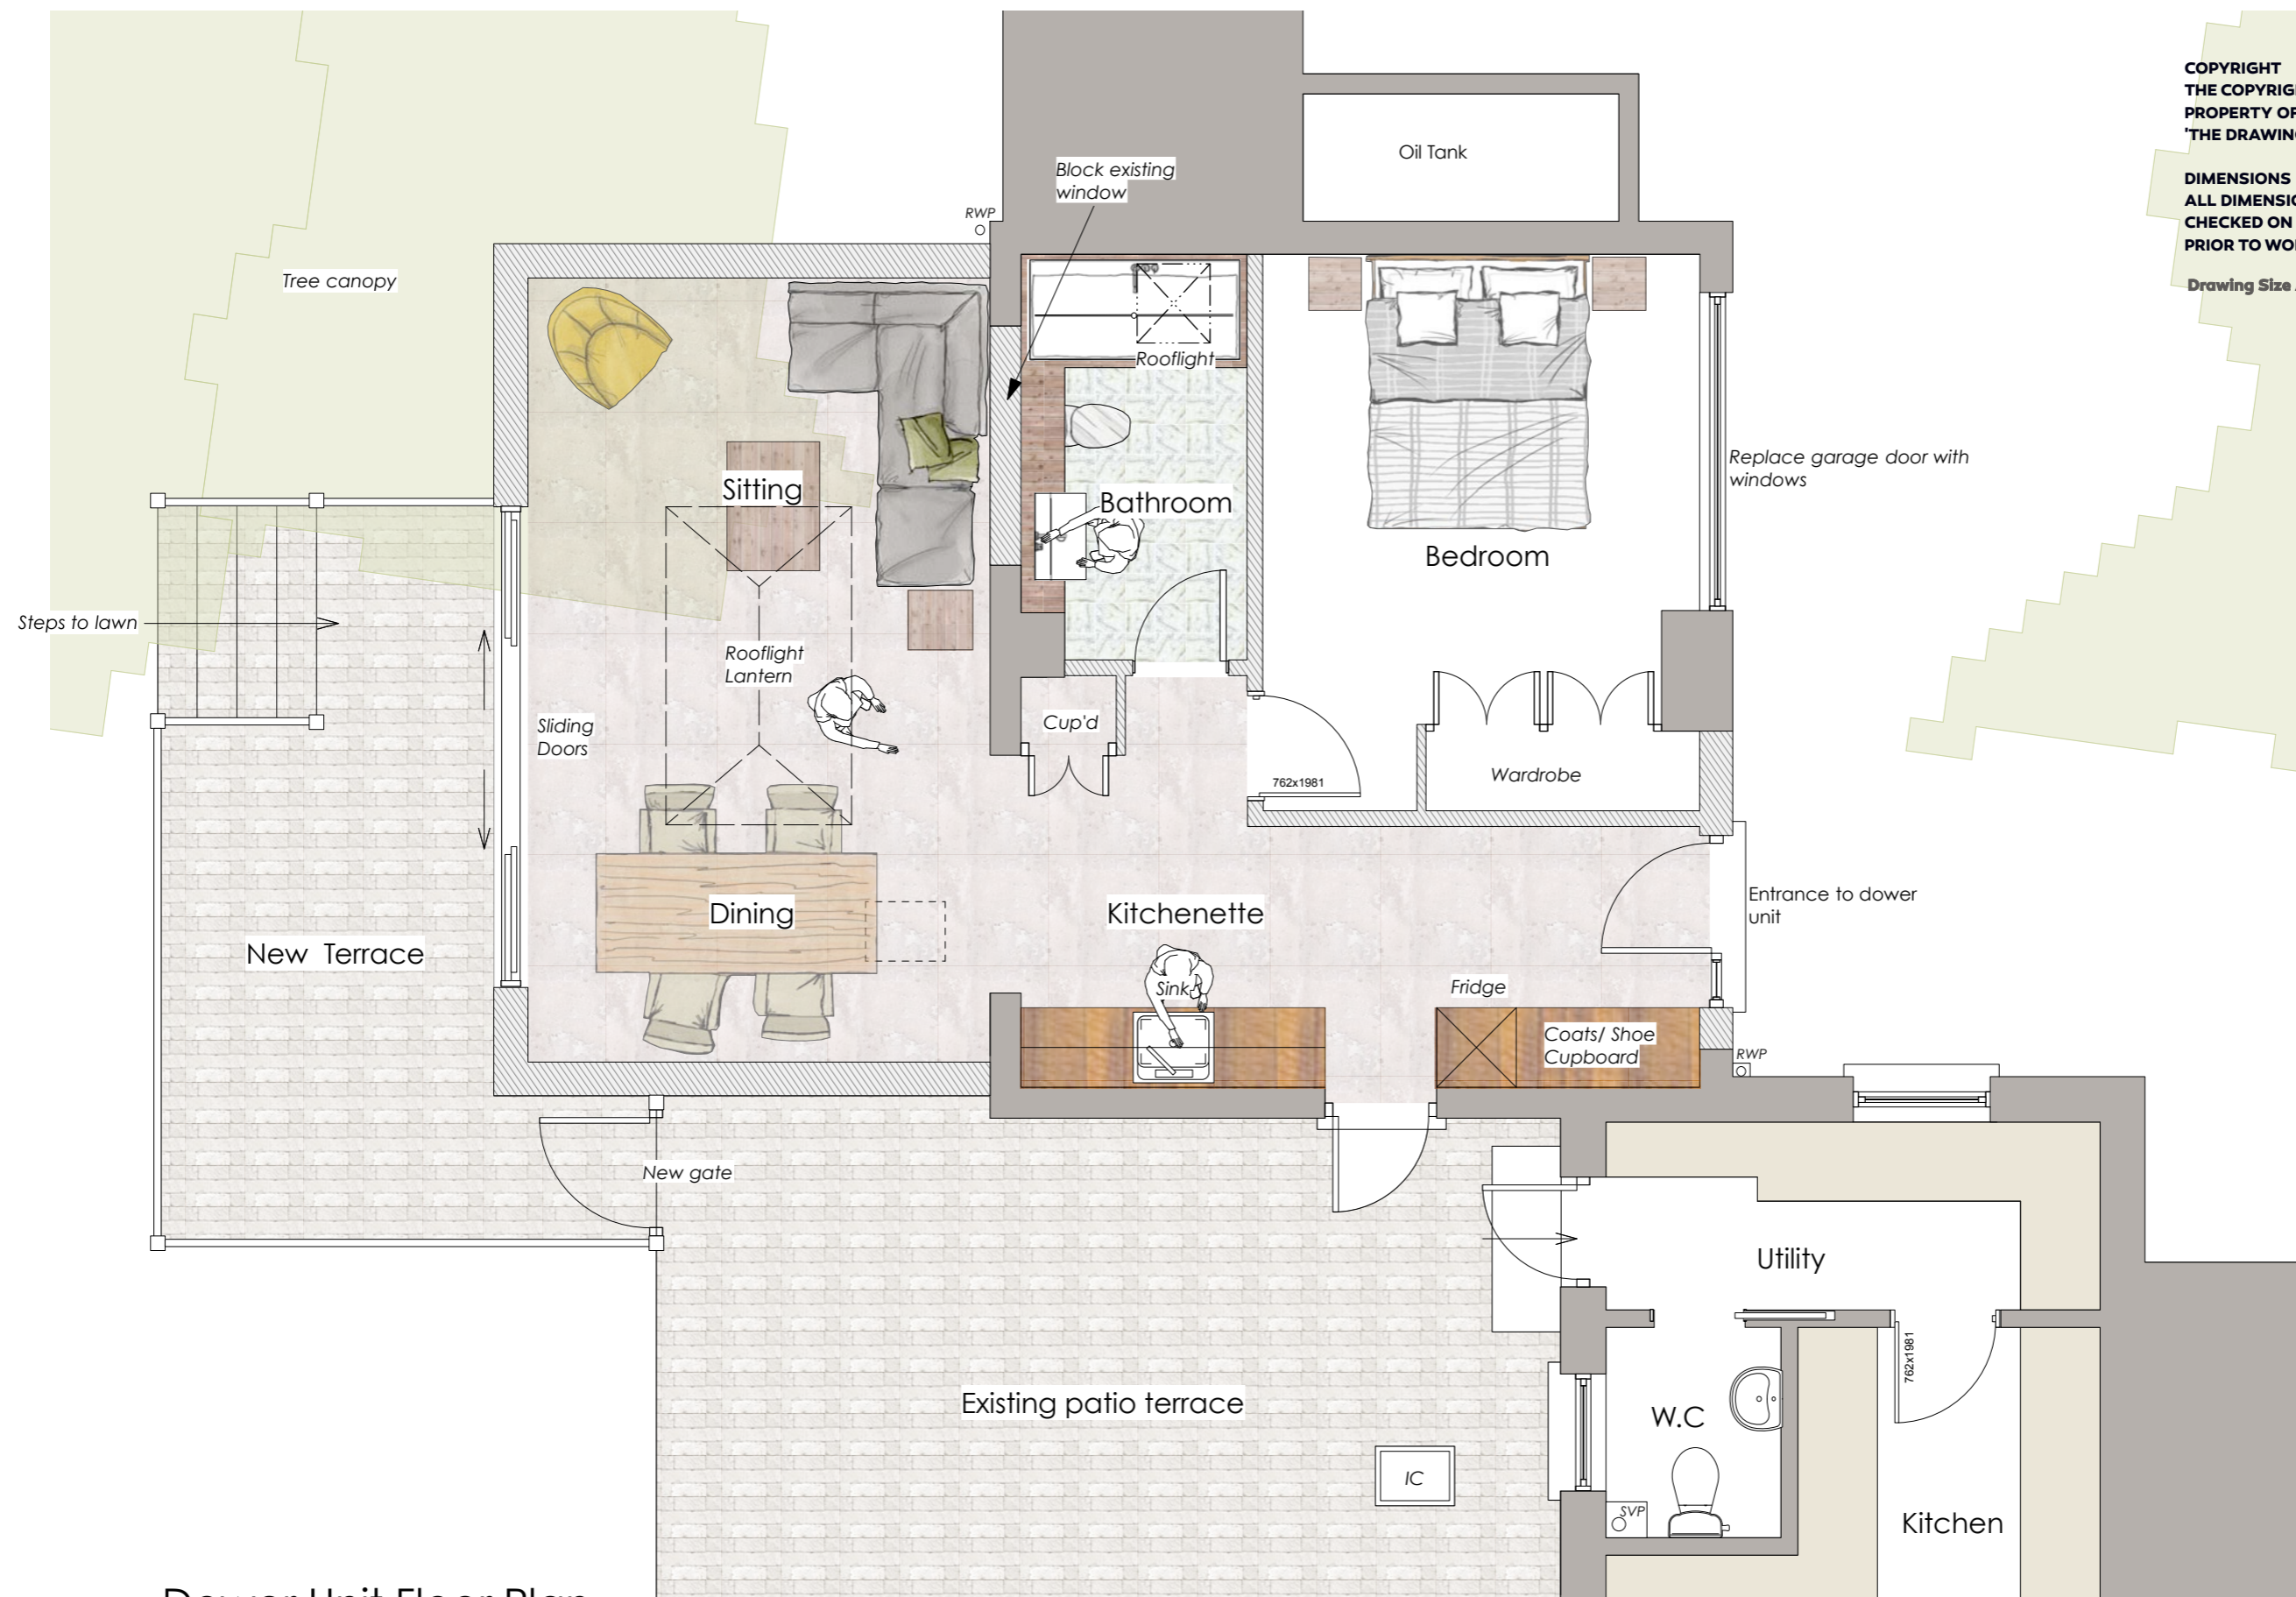

### Dower Unit Floor Plan

(Scale 1:50)

**Drawing No:  
209-PA-01**

**Status** Planning Application  
**Date** August 2020  
**Scale** 1:150  
**Drawing** Proposed Dower Floor Plan  
**Client** Mr & Mrs D Chapman

**Project**  
 Proposed garage conversion and extension to create  
 dower unit at  
 Oakleigh  
 Guelles Road  
 St Peter Port  
 GUERNSEY  
 GY1 2DB

