


"2 WESTVIEW COURT"

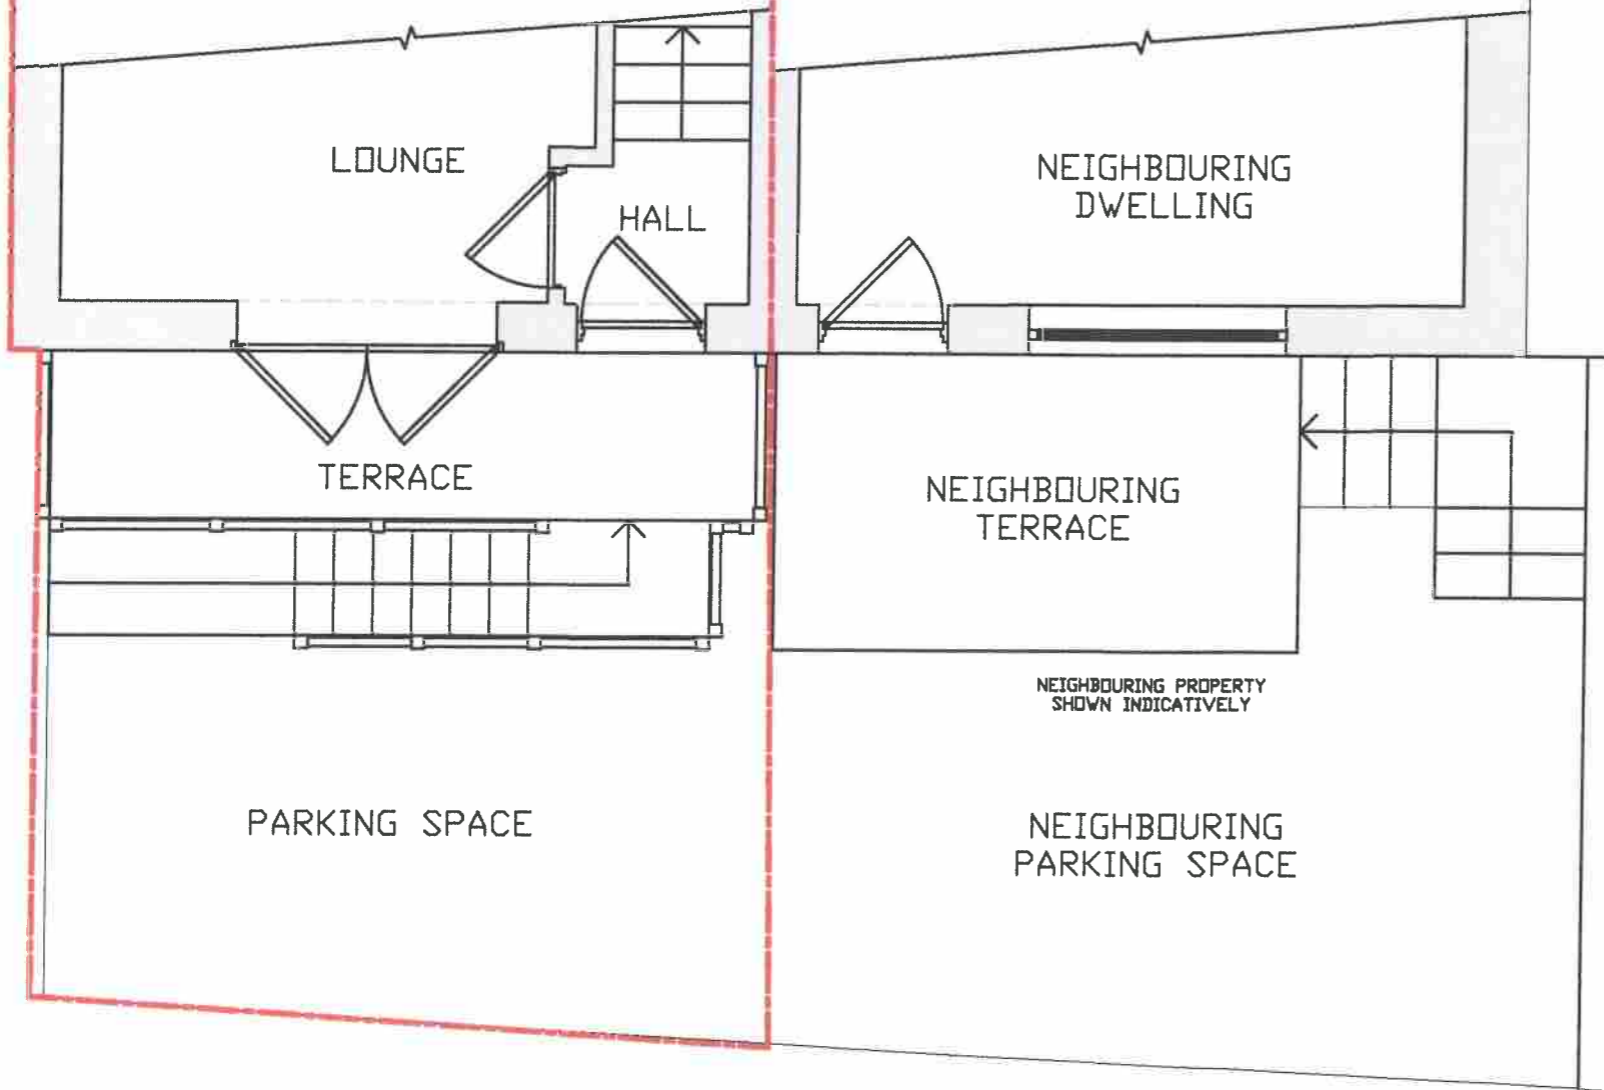

SHARED ACCESS DRIVEWAY

LOUNGE

HALL

TERRACE

PARKING SPACE

NEIGHBOURING DWELLING

NEIGHBOURING TERRACE

NEIGHBOURING PROPERTY SHOWN INDICATIVELY

NEIGHBOURING PARKING SPACE



SURVEY GROUND FLOOR PLAN  
1:50 ● A3



SITE LOCATION PLAN  
1:1250 ● A3



PROJECT: 2 WESTVIEW COURT  
 TITLE: SURVEY GROUND FLOOR PLAN  
 DATE: JULY 2020  
 THIS DRAWING IS NOT TO BE SCALED / DIMENSIONS TO BE CHECKED ON SITE


ADDRESS: RUE DES RENOUARDS,  
 RUETTE DE LA TOUR, CASTEL  
 SCALE: 1:50, 1:1250 ● A3

DRAWING: S01

STATES OF GUERNSEY  
E - DOCS RECEIVED  
20 AUG 2020  
REF

**EXISTING:**  
Smooth rendered walls  
White upvc doors and windows  
Painted timber railings  
White upvc rainwater goods  
Slate roof

NEIGHBOURING PROPERTY  
SHOWN INDICATIVELY

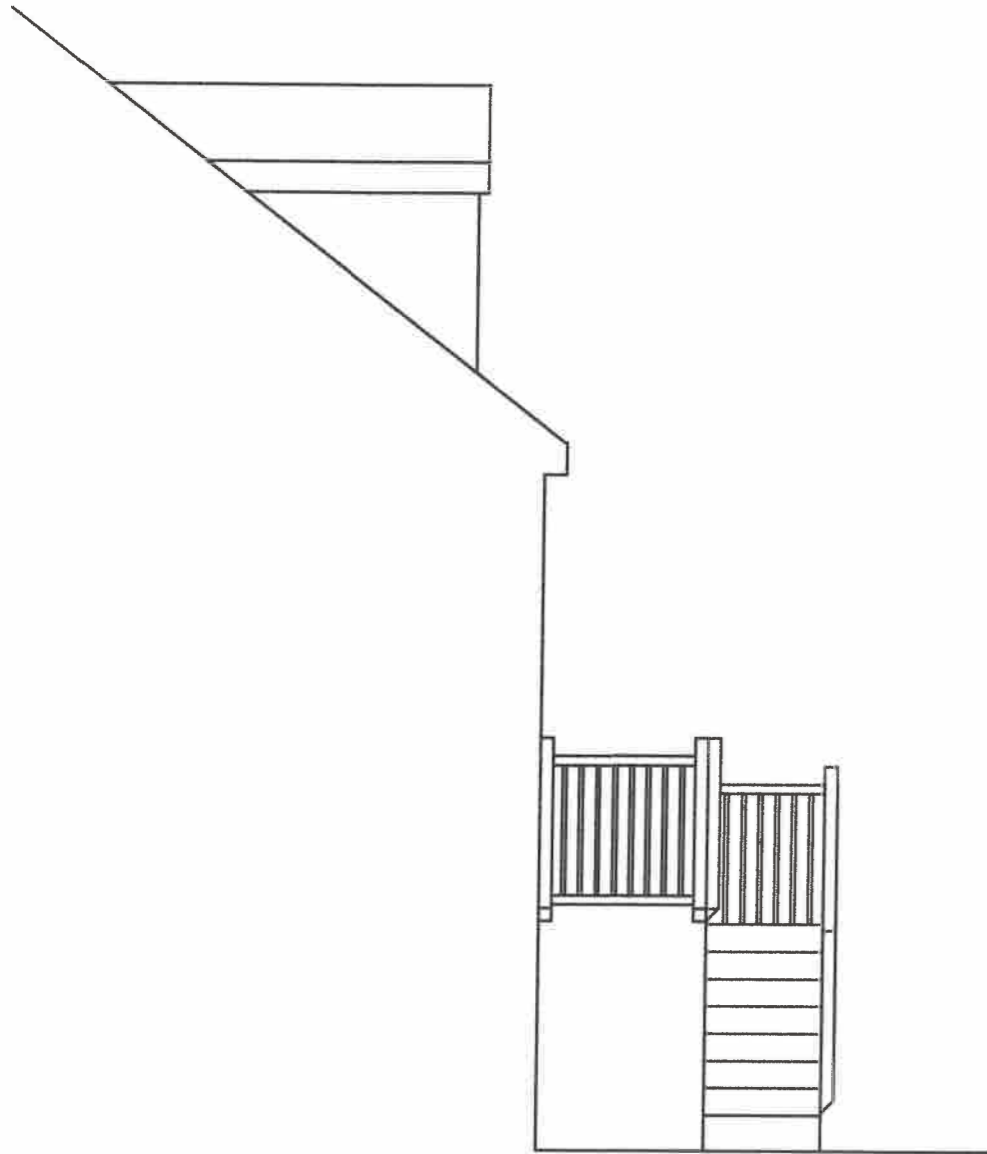

SURVEY (PARTIAL) NORTH ELEVATION  
1:50 ● A3



SURVEY WEST ELEVATION  
1:50 ● A3


PROJECT: 2 WESTVIEW COURT  
TITLE: SURVEY ELEVATIONS  
DATE: JULY 2020

ADDRESS: RUE DES RENOUARDS,  
RUETTE DE LA TOUR, CASTEL  
SCALE: 1:50 ● A3

DRAWING: S02

THIS DRAWING IS NOT TO BE SCALED / DIMENSIONS TO BE CHECKED ON SITE

STATES OF GUERNSEY  
E - DOCS RECEIVED  
20 AUG 2020  
REF

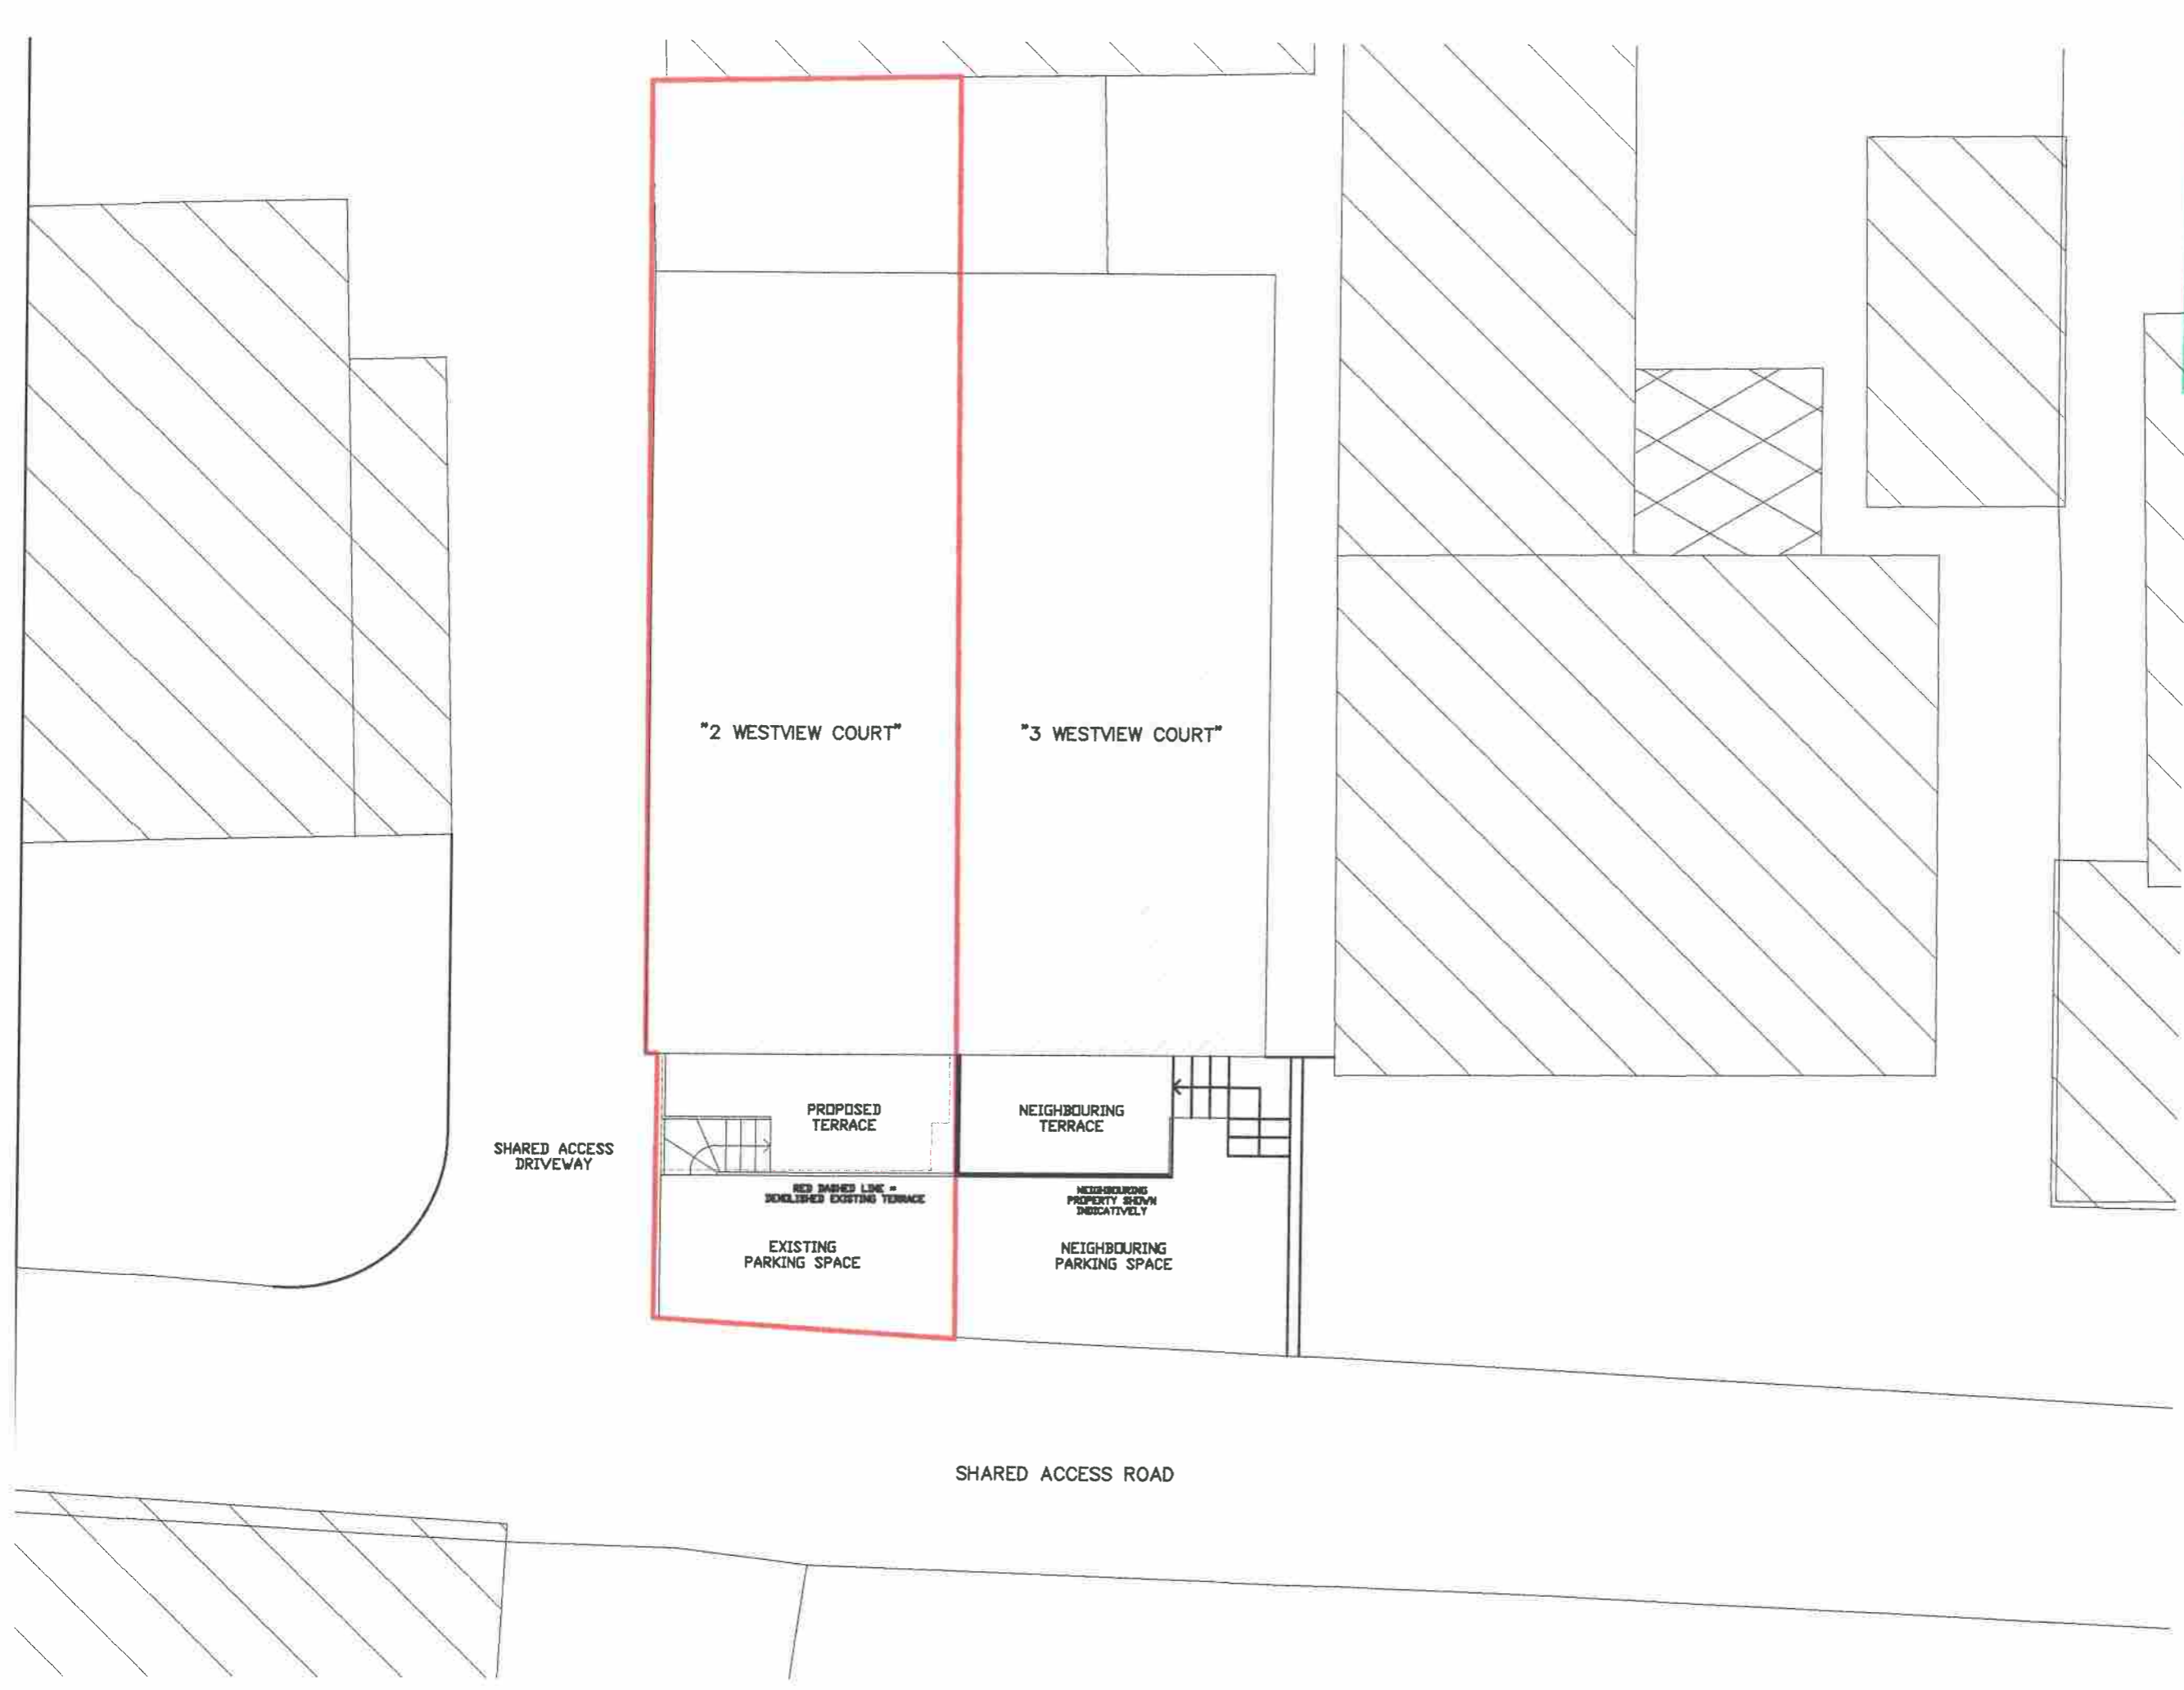

PROPOSED BLOCK PLAN  
1:100 • A3




PROJECT: 2 WESTVIEW COURT  
TITLE: PROPOSED BLOCK PLAN  
DATE: JULY 2020  
THIS DRAWING IS NOT TO BE SCALED / DIMENSIONS TO BE CHECKED ON SITE

ADDRESS: RUE DES RENOUARDS,  
RUETTE DE LA TOUR, CASTEL  
SCALE: 1:100 • A3

DRAWING: P01

STATES OF GUERNSEY  
E - DOCS RECEIVED  
20 AUG 2020  
REF

SHARED ACCESS  
DRIVEWAY

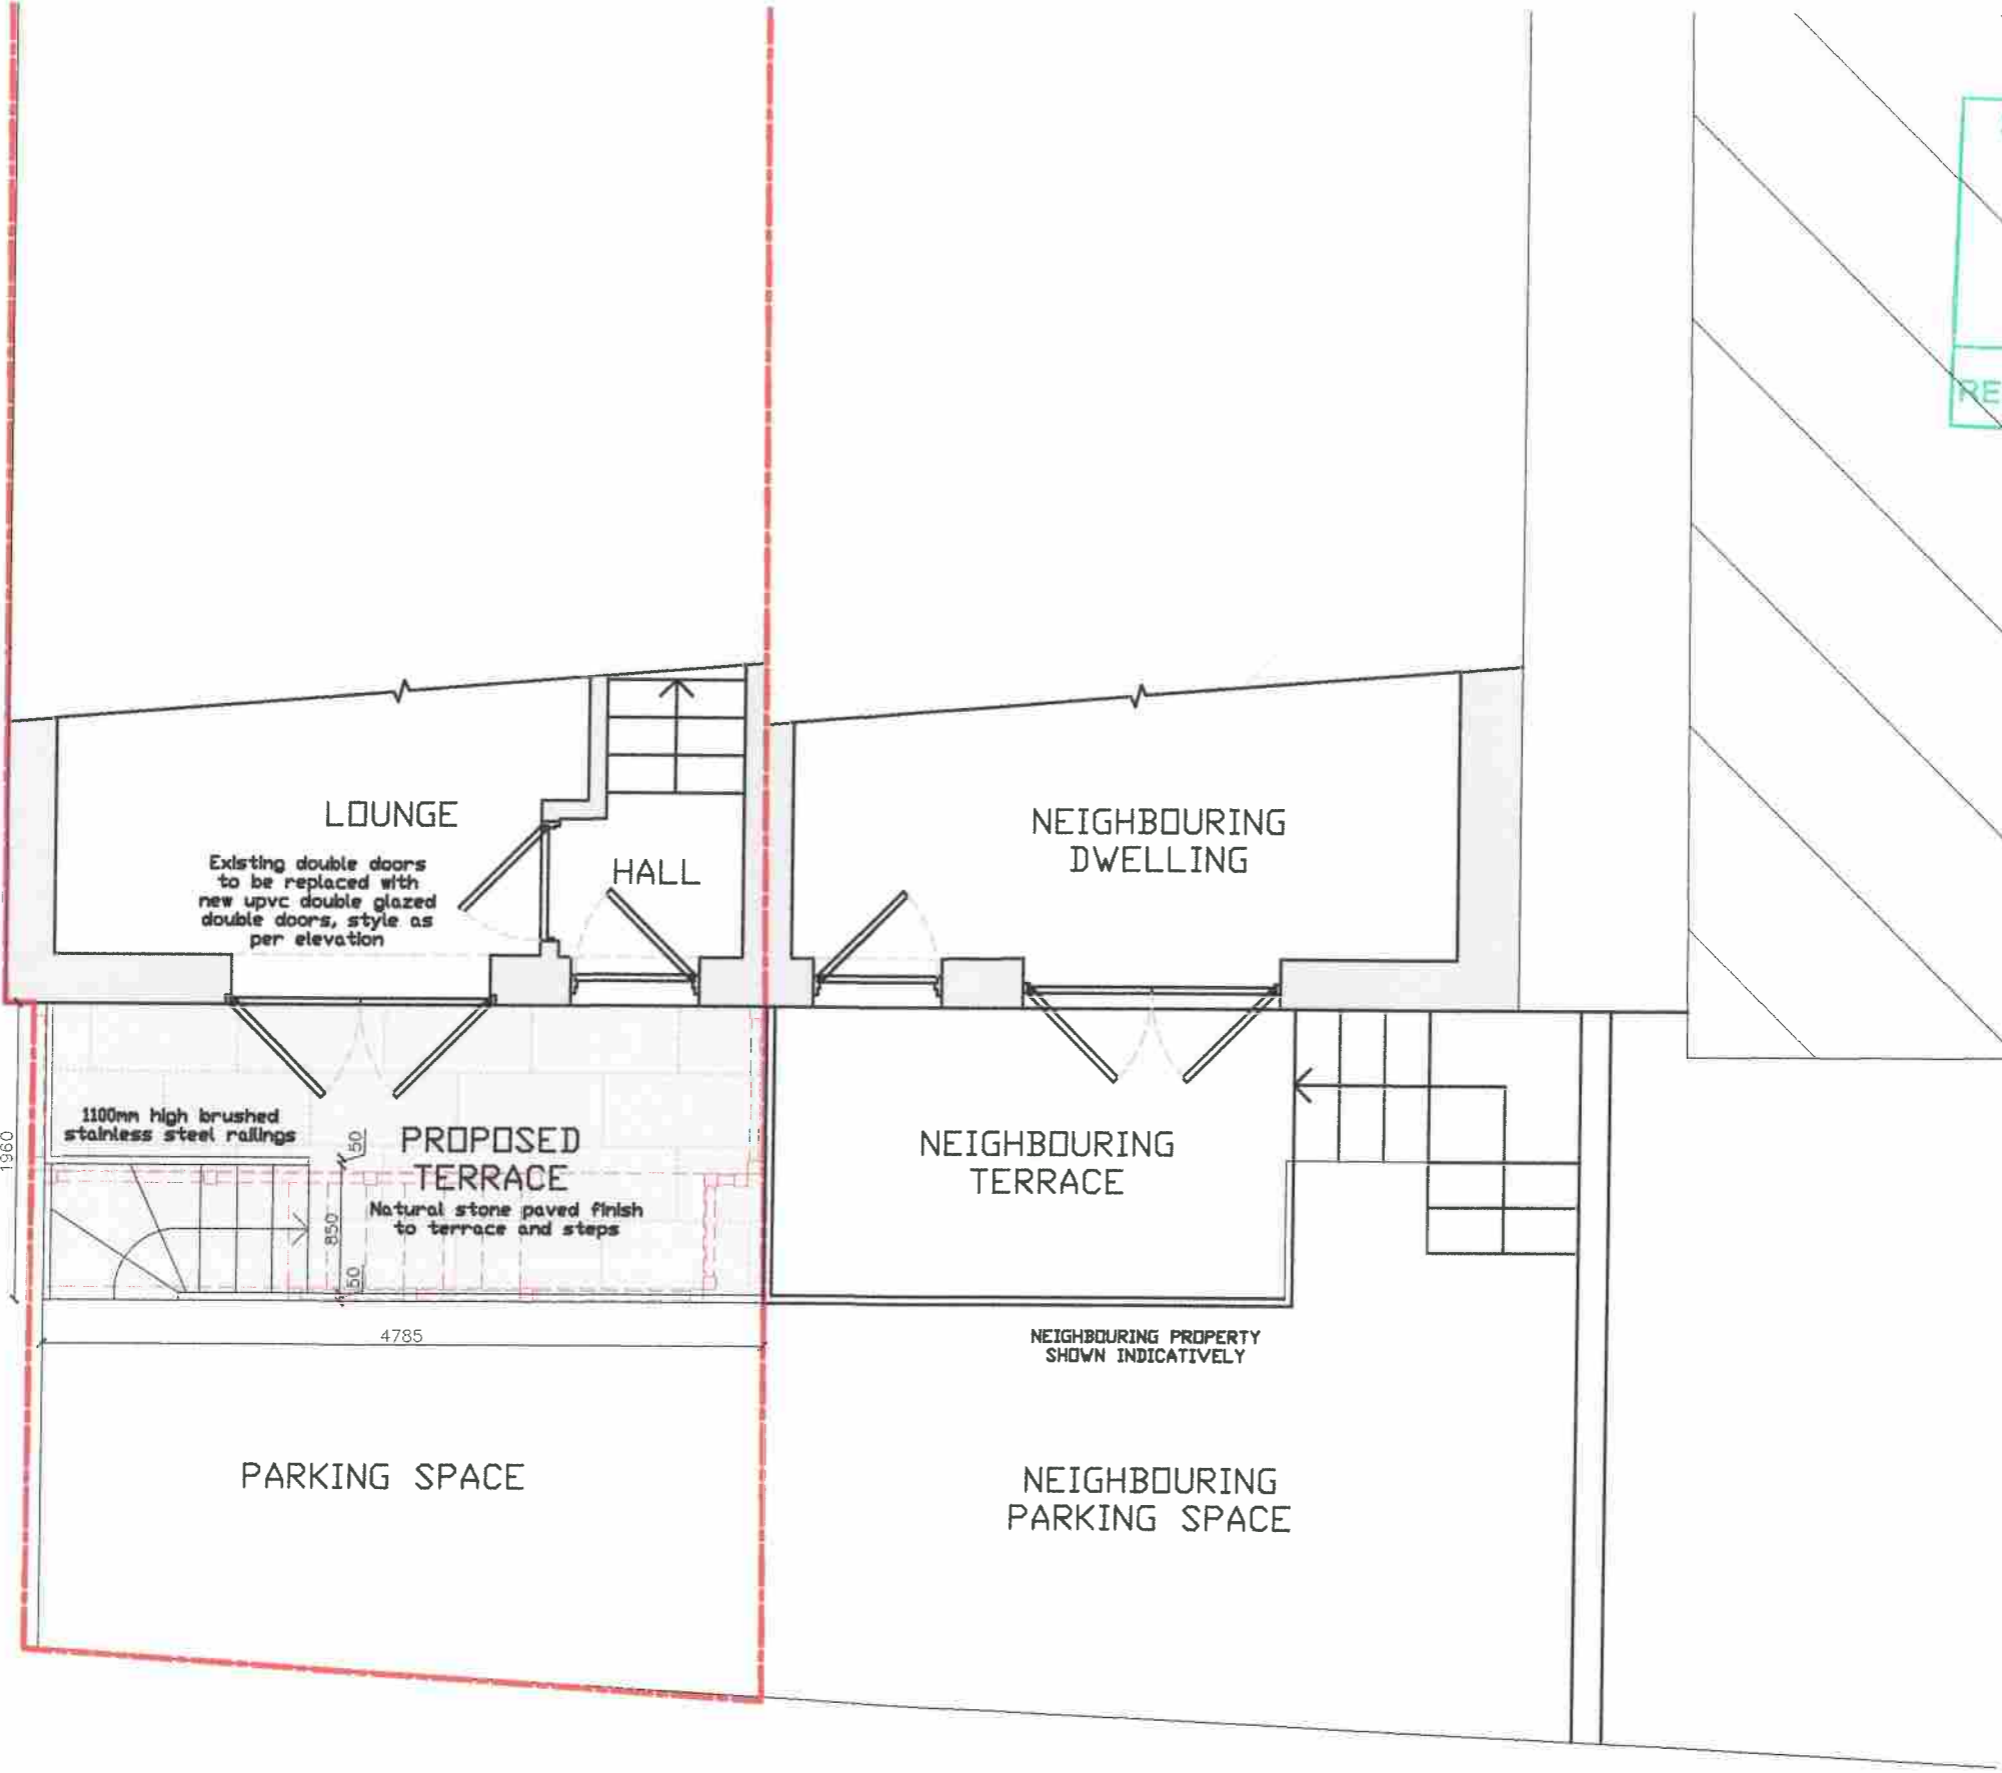


20 AUG 2020

REF

Neighbouring property  
shown indicatively

- PROPOSED:**
- Smooth rendered walls
  - White upvc double glazed doors
  - White upvc cupboard doors
  - Brushed stainless steel railings
- Demolition shown dashed in red

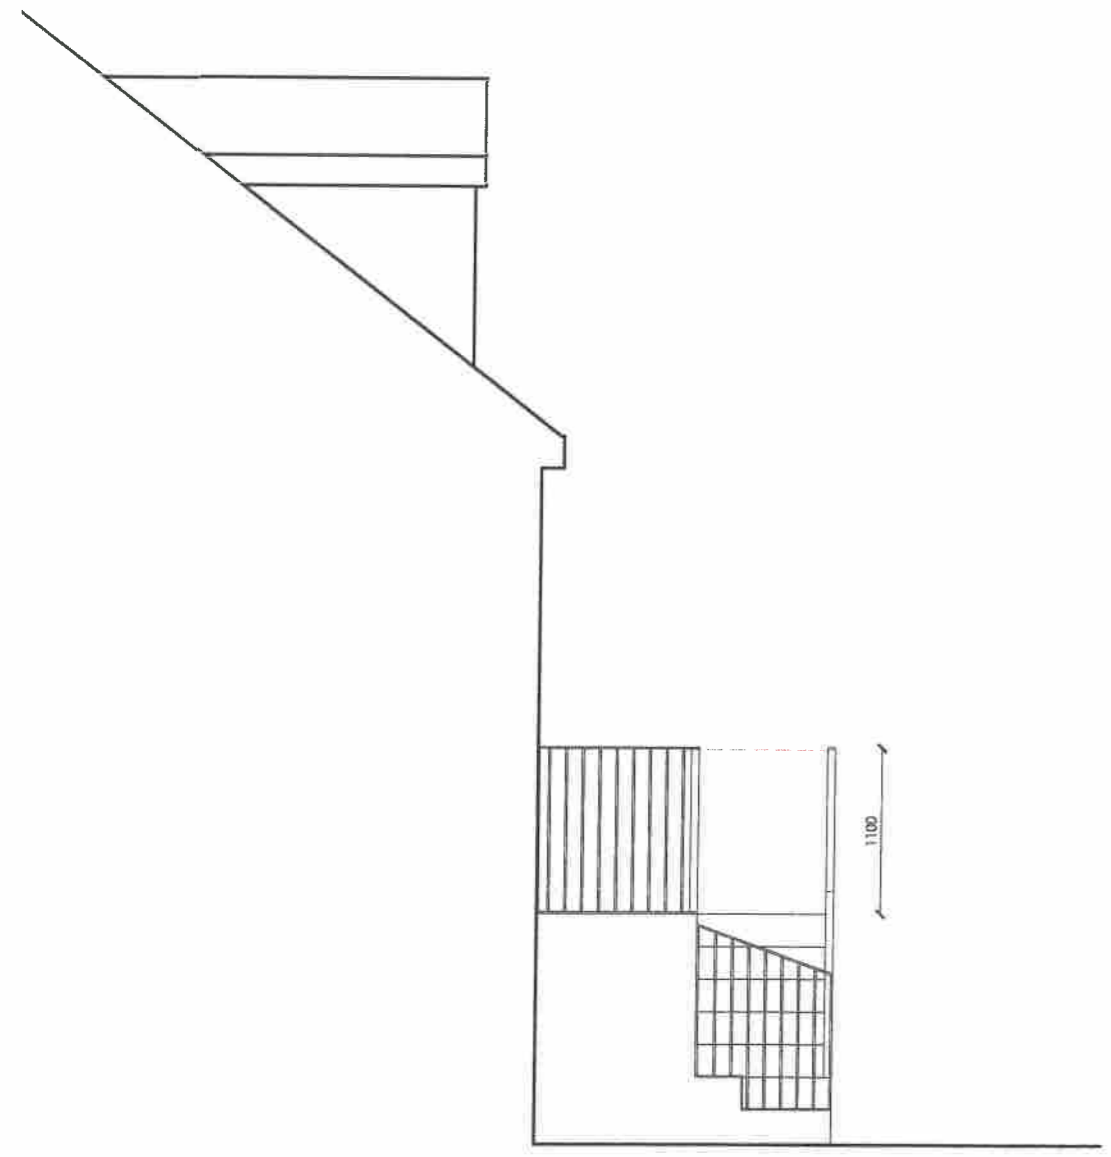

PROPOSED (PARTIAL) NORTH ELEVATION  
1:50 ● A3



PROPOSED WEST ELEVATION  
1:50 ● A3