






03 South East Elevation - As Existing
1:50

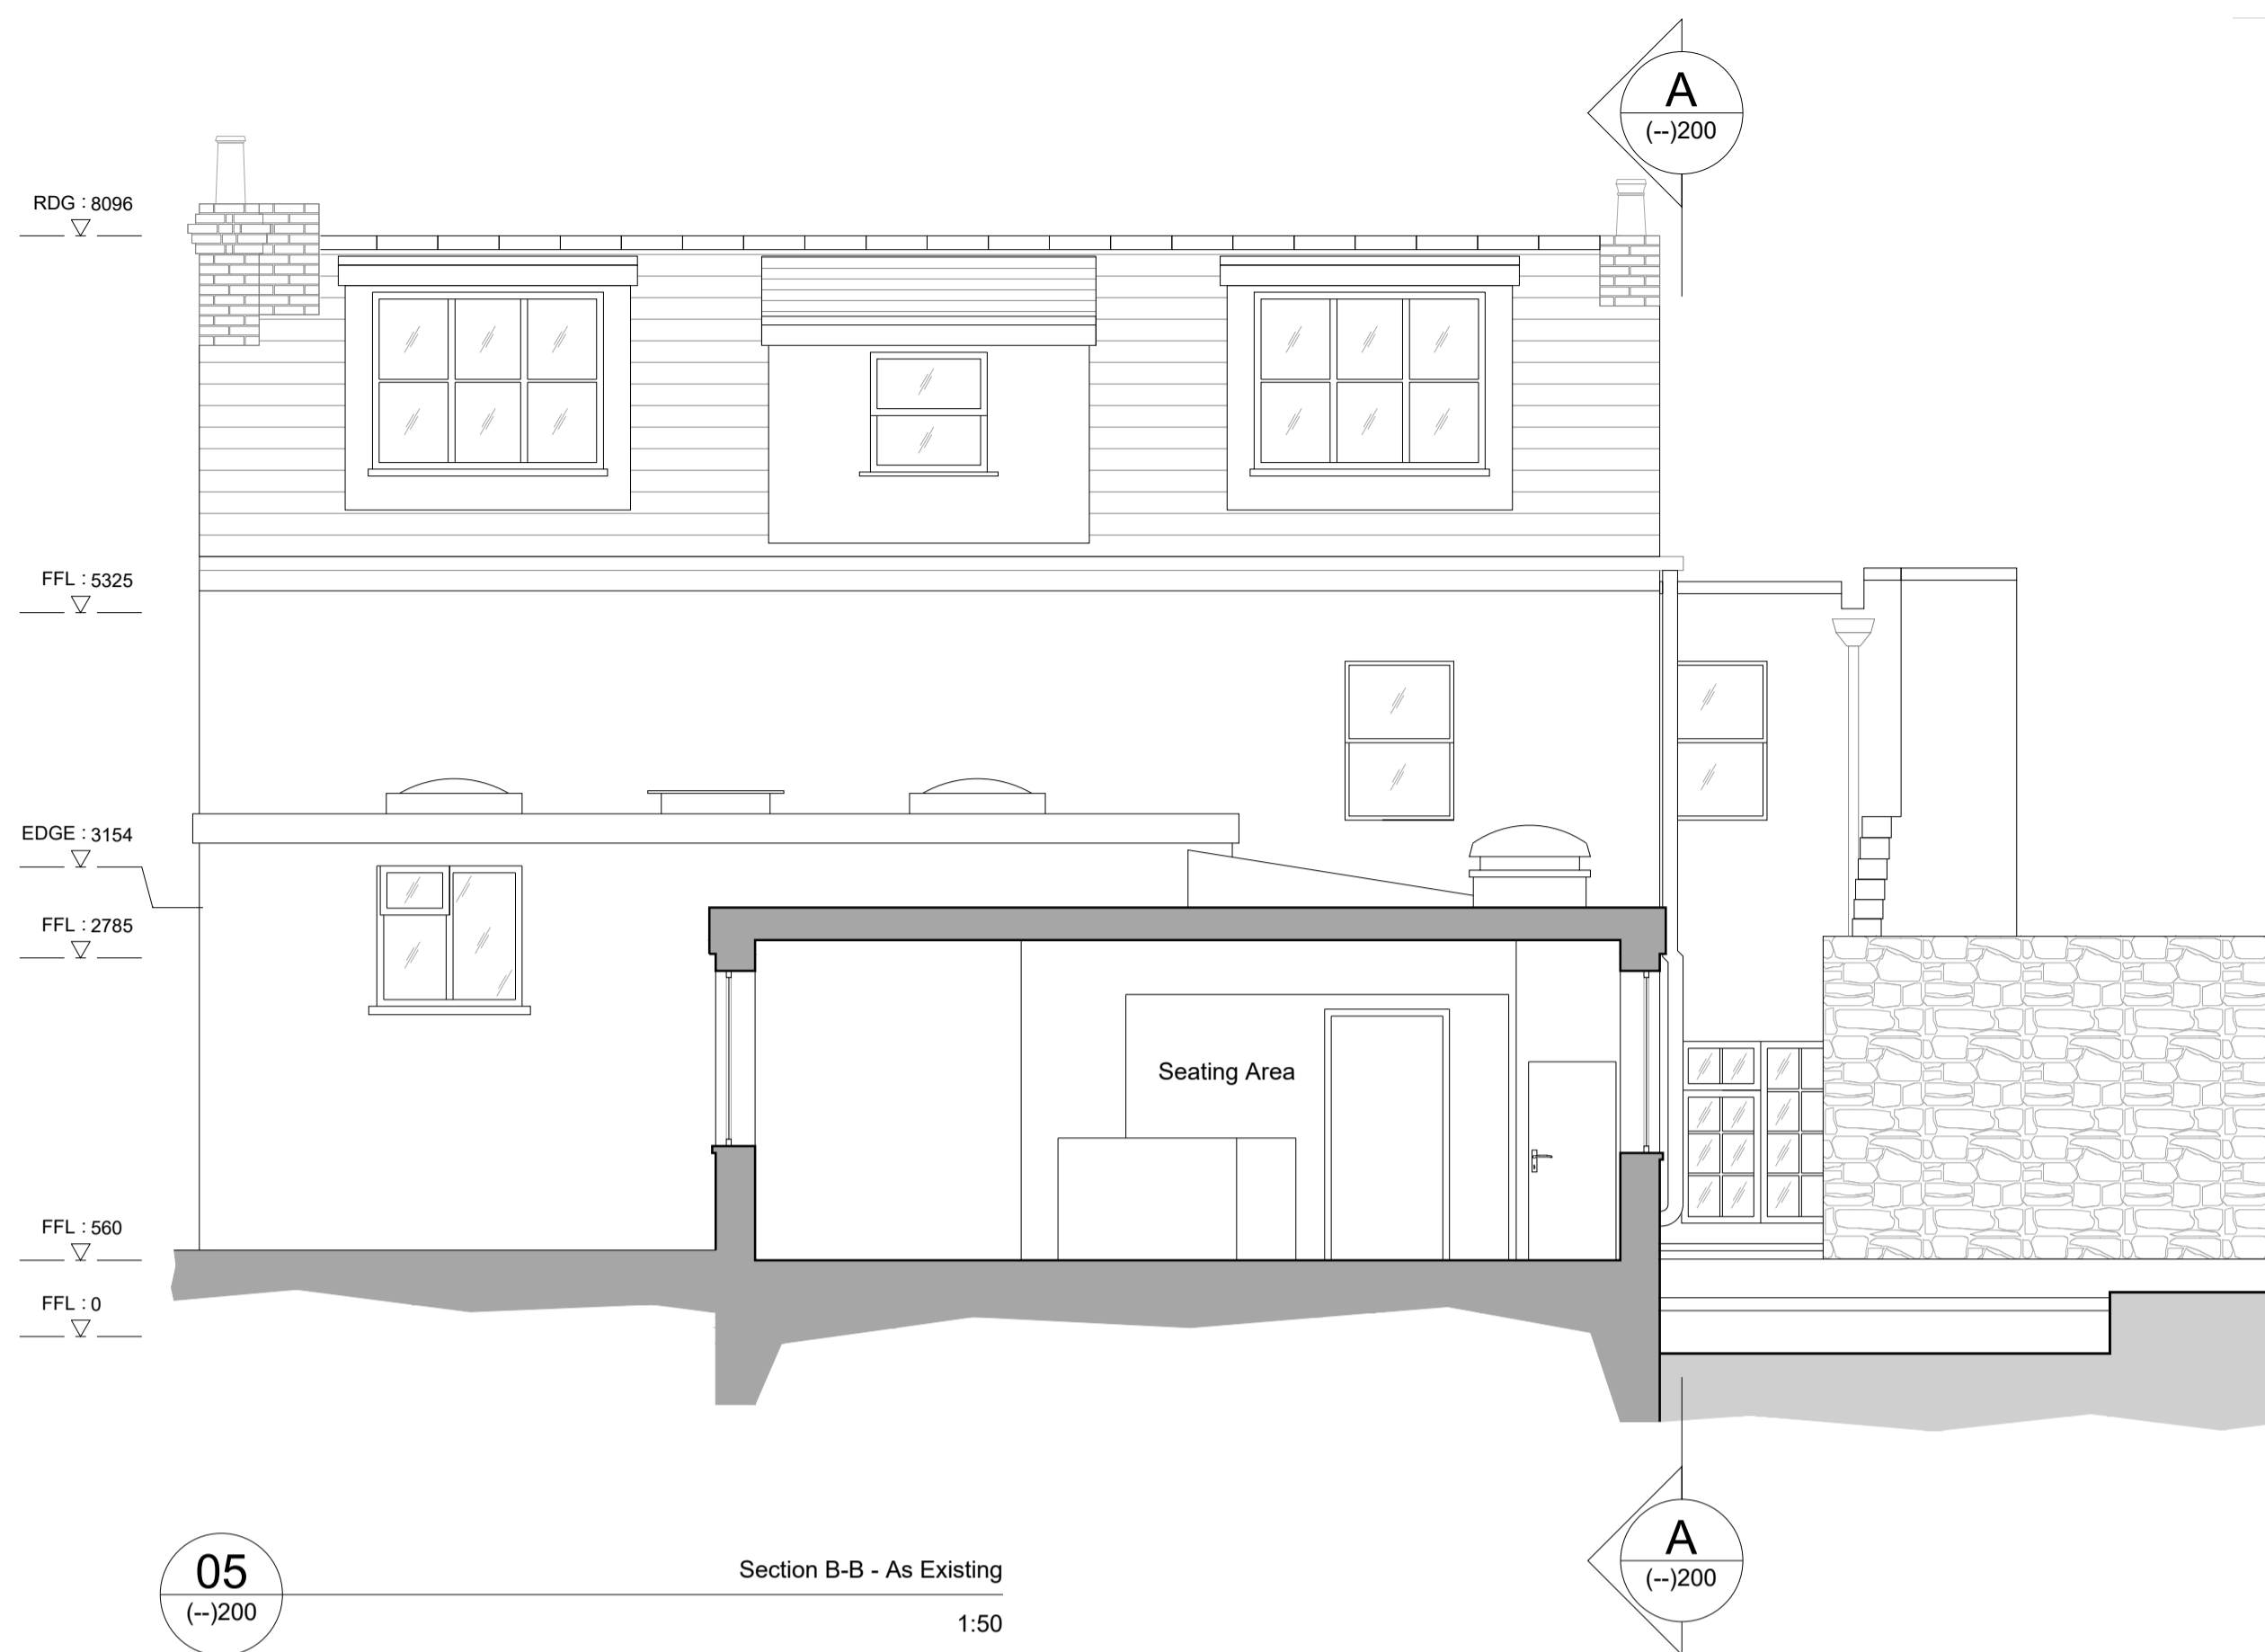


05 Section B-B - As Existing
1:50

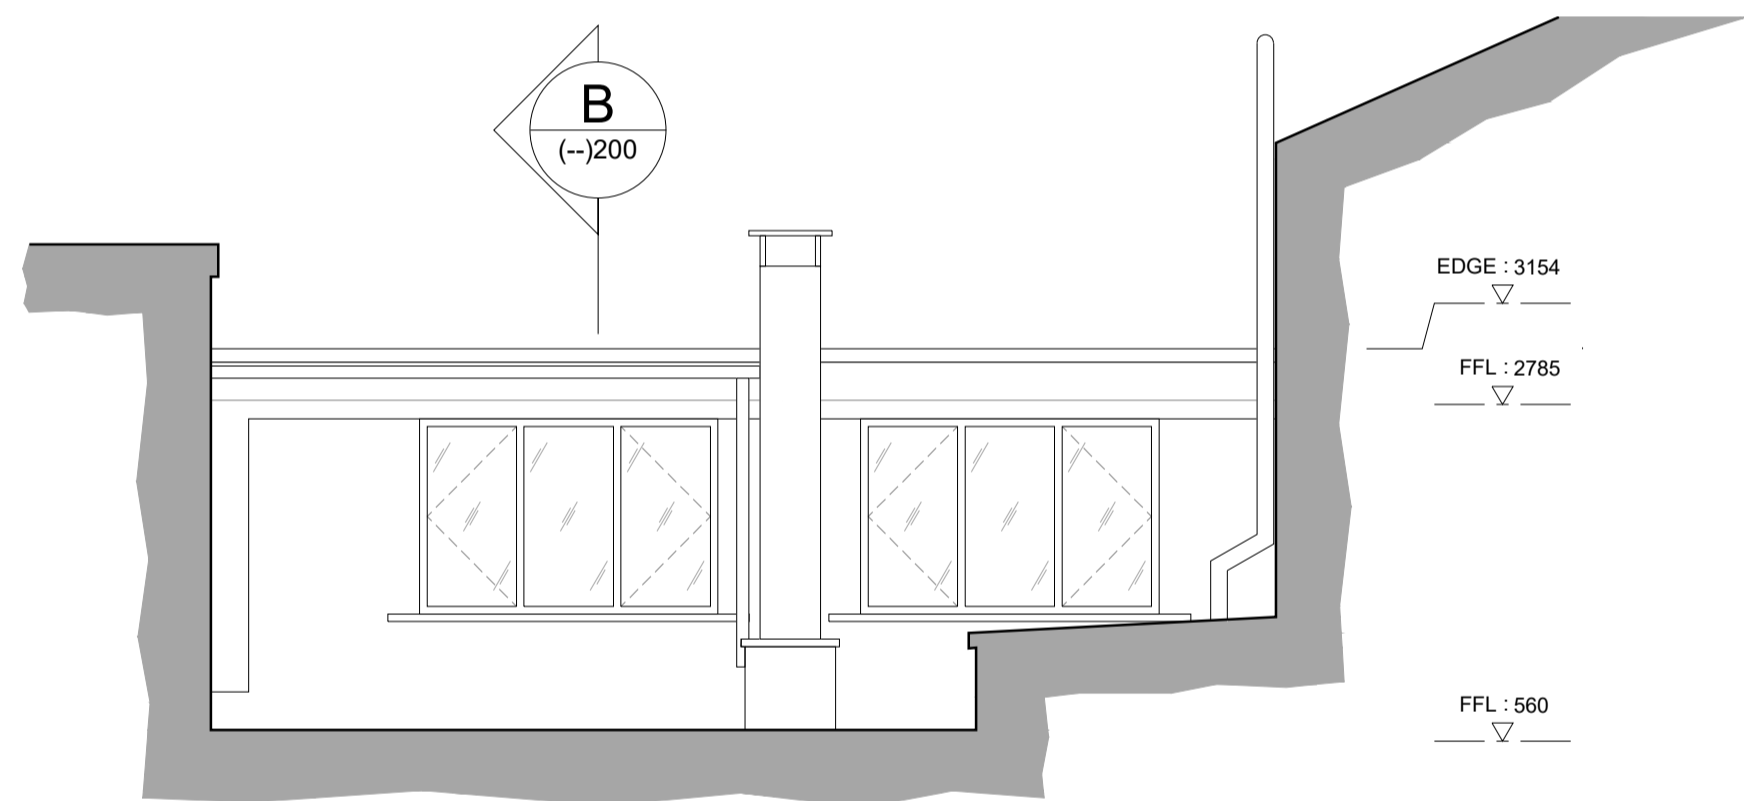

02 North East Elevation - As Existing
1:50

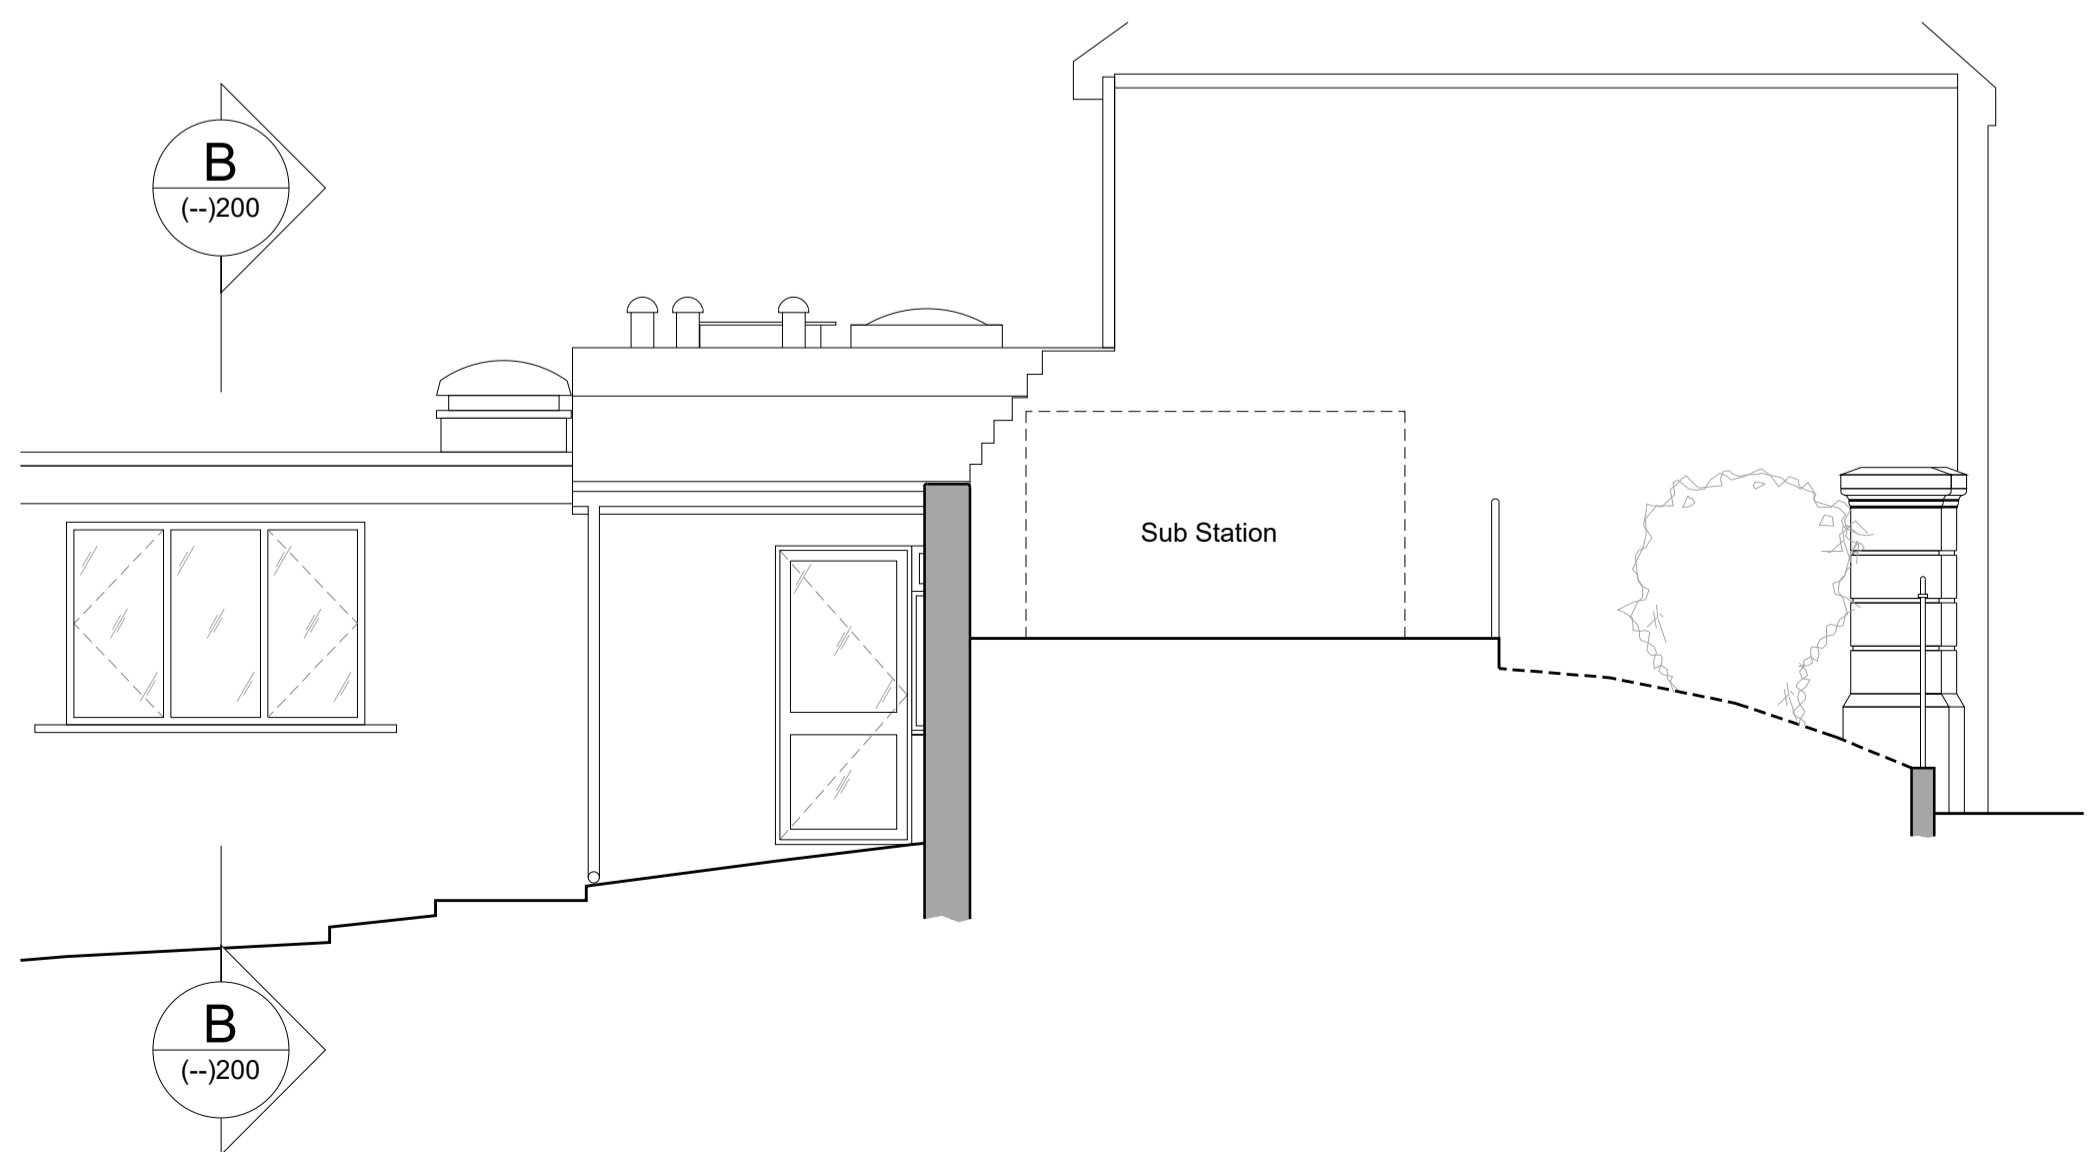

01 South West Elevation - As Existing
1:50

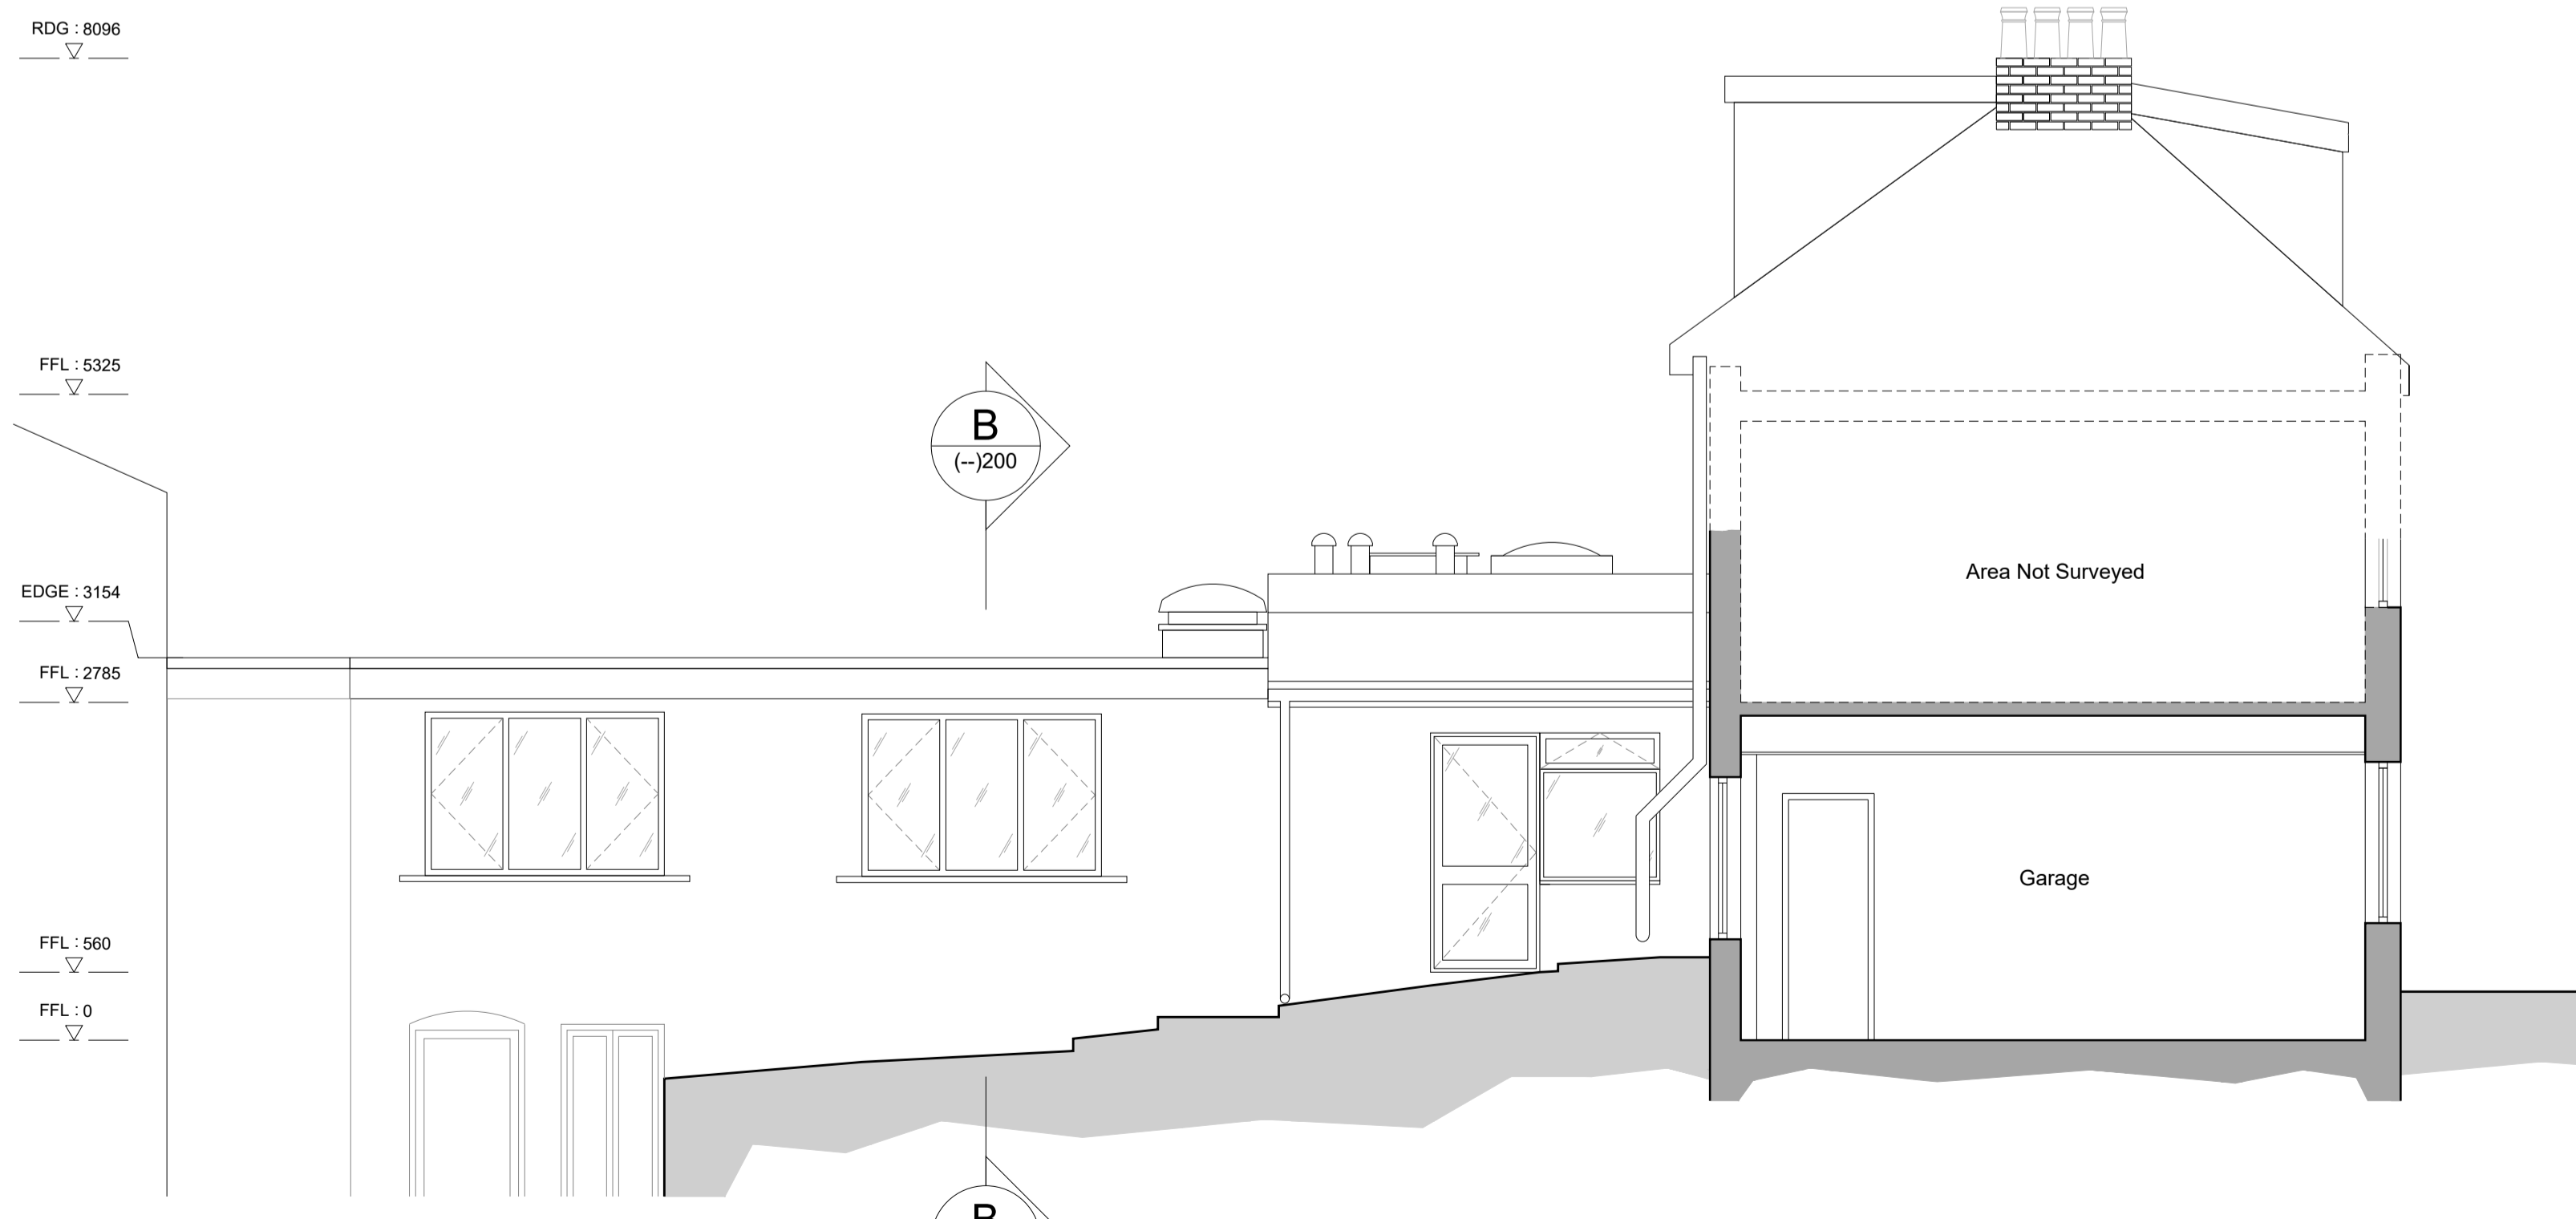

04 Section A-A - As Existing
1:50

COPYRIGHT


The copyright of this sheet is the property of Nafel Associates. This sheet may not be reproduced, entirely or in part, without permission

NOTES

All dimensions to be checked on site and any discrepancy reported to the Architect. Figured dimensions are to be used in preference to scaled dimensions.

This sheet has been prepared for submission to request the required statutory approvals. Further information will be required for construction.

DRAWING NOTES

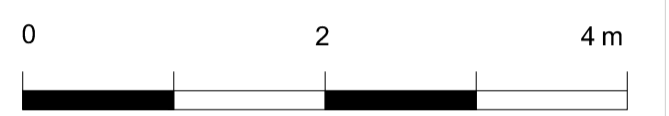

1:50 @ A1
1:100 @ A3

PLANNING ISSUE
..... signed
On behalf of Nafel Associates

Site Boundary

Existing structure

REV	DESCRIPTION	DATE
C	Planning Submission - NE Elevation	02.09.2020
B	Planning Submission	28.07.2020
A	Pre-Application submission	31.03.2020
0	Client Issue	21.11.2019
R	NOTE	DD.MM.YYYY

nafel associates CHARTERED SURVEYORS & ARCHITECTS
Nafel Associates
46 Le Bortage
St Peter Port
Guernsey GY1 1BP
E: admin@nafel.co.uk
T: +44 (0) 1481 740474

STATUS
Planning

PROJECT TITLE
The Marton Guest House
Les Vardes, St Peter Port

DRAWING TITLE
Elevations & Sections
As Existing

DRAWN	CHECKED	SCALE	
MS	JH	1:50@A1	
JOB NO.	STAGE	DWG NO.	REV
A190302	PD	(-)-200	C