


COPYRIGHT  
THE COPYRIGHT OF THIS DRAWING IS THE PROPERTY  
OF DIRECT ARCHITECTURAL SOLUTIONS LTD.

DIMENSIONS  
ALL DIMENSIONS WHERE APPLICABLE TO BE  
CHECKED ON SITE PRIOR TO WORKS COMMENCING

REVISION

REV.	DATE	DESCRIPTION	SIG.
A.	26-05-2016.	Drawing amended in respect to the indicating the existing and proposed extension to the Domestic Curtilage associated with 'La Chaumette de L' Orme', all in line with correspondence from the Development and Planning Authority / Planning Service Department dated 17th May 2016.	<i>Carl</i>
B.	09/10/20	Hatching to block plan updated to reflect extension to domestic curtilage granted under FULL/2016/1145. First floor plan to garage added.	

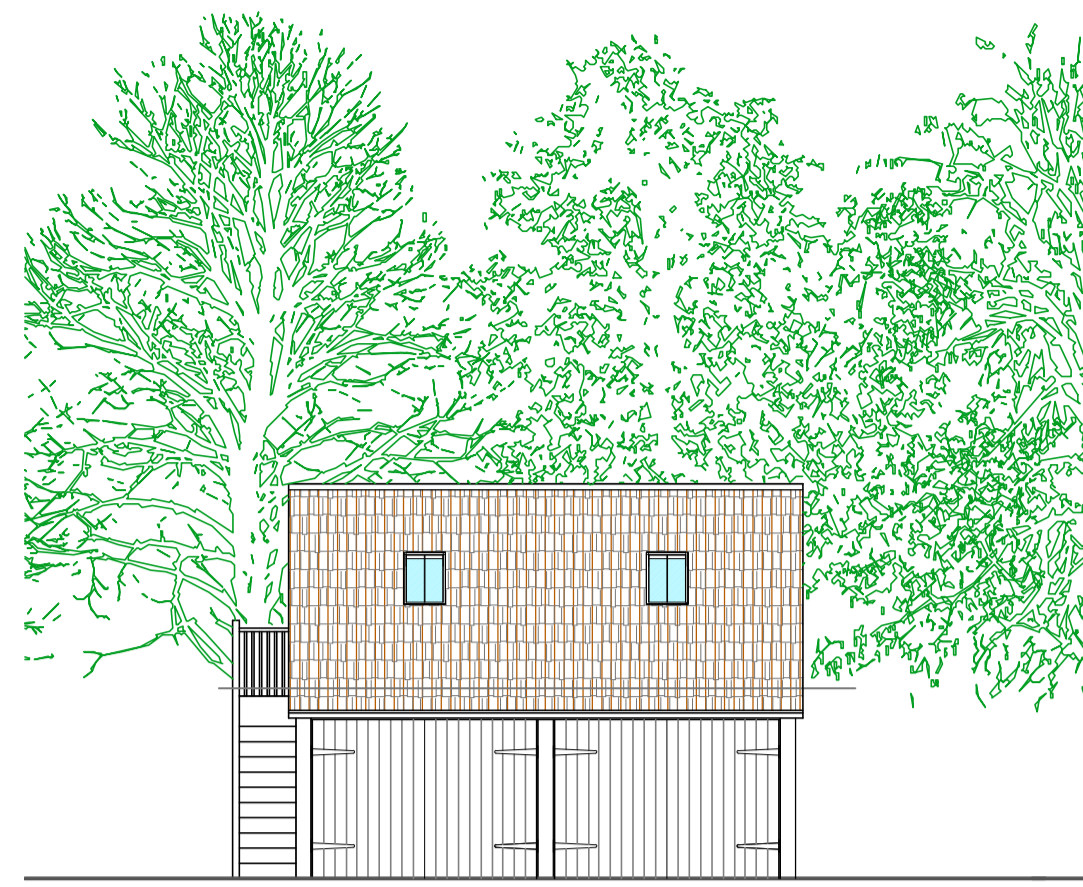


Oak external staircase  
Ledged and braced garage doors  
Traditional green oak framed open garage with feather edged boarding to external walls and wood shake roof covering

**North-West Elevation.**  
Scale - 1:100.



45 degree pitch to roof  
Oak external staircase


**North-East Elevation.**  
Scale - 1:100.

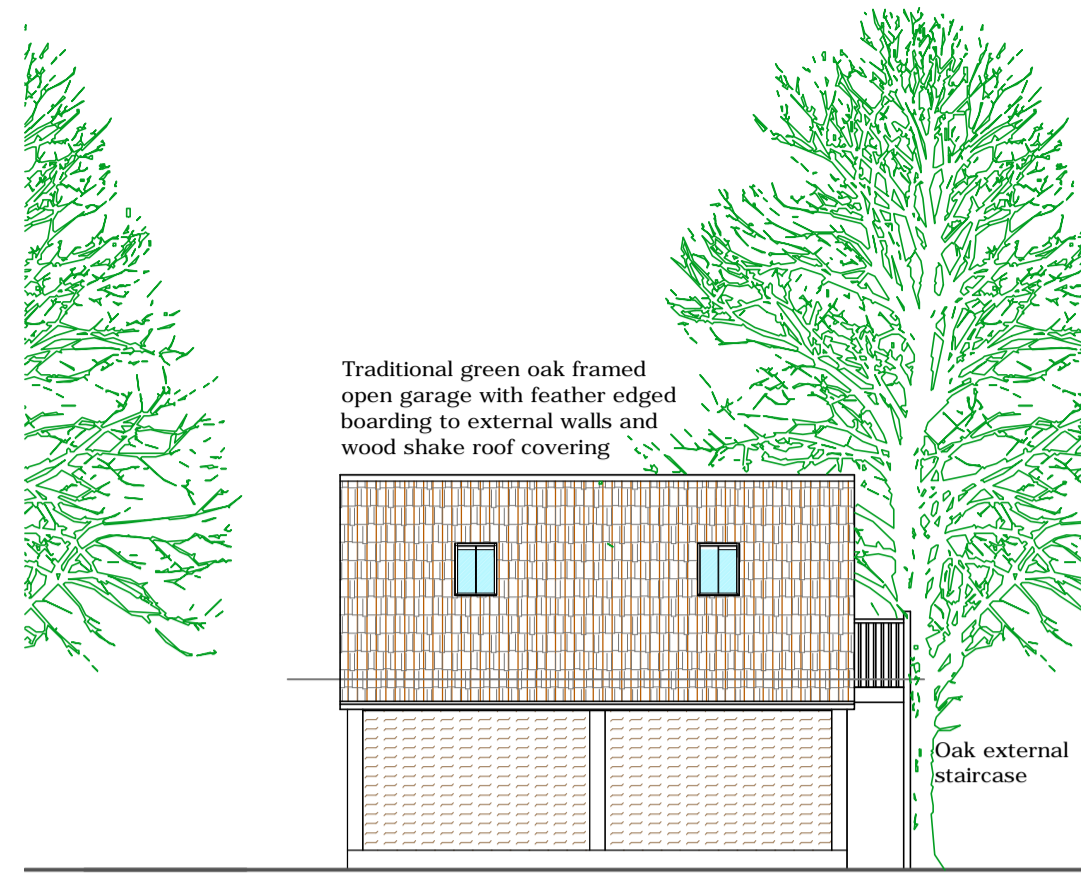

Traditional green oak framed open garage with feather edged boarding to external walls and wood shake roof covering

Oak external staircase


**South-East Elevation.**  
Scale - 1:100.

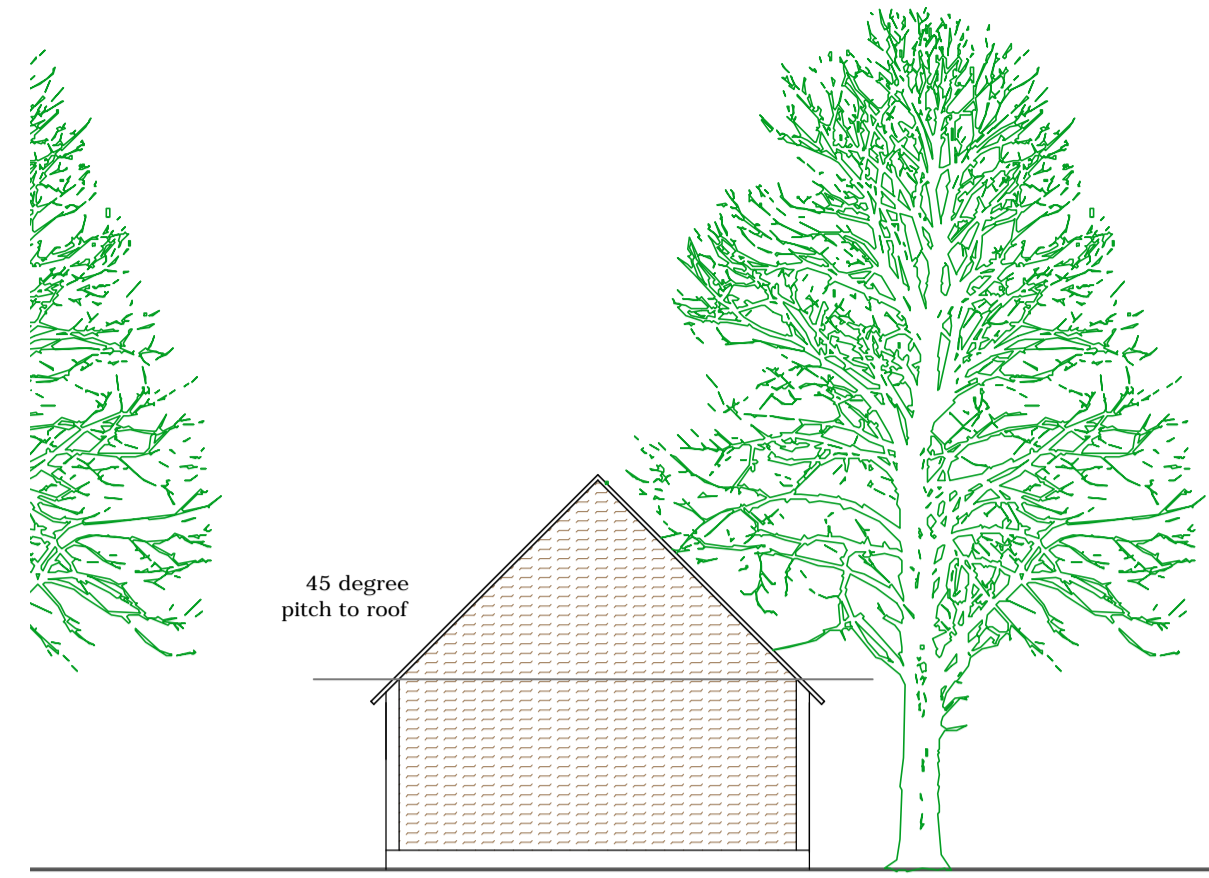


45 degree pitch to roof

Traditional green oak framed open garage with feather edged boarding to external walls and wood shake roof covering

**South-West Elevation.**  
Scale - 1:100.

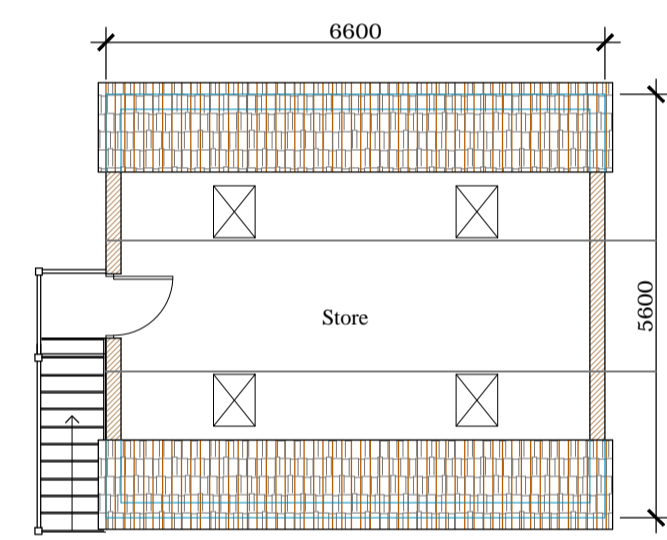

**First Floor Plan.**  
Scale - 1:100.

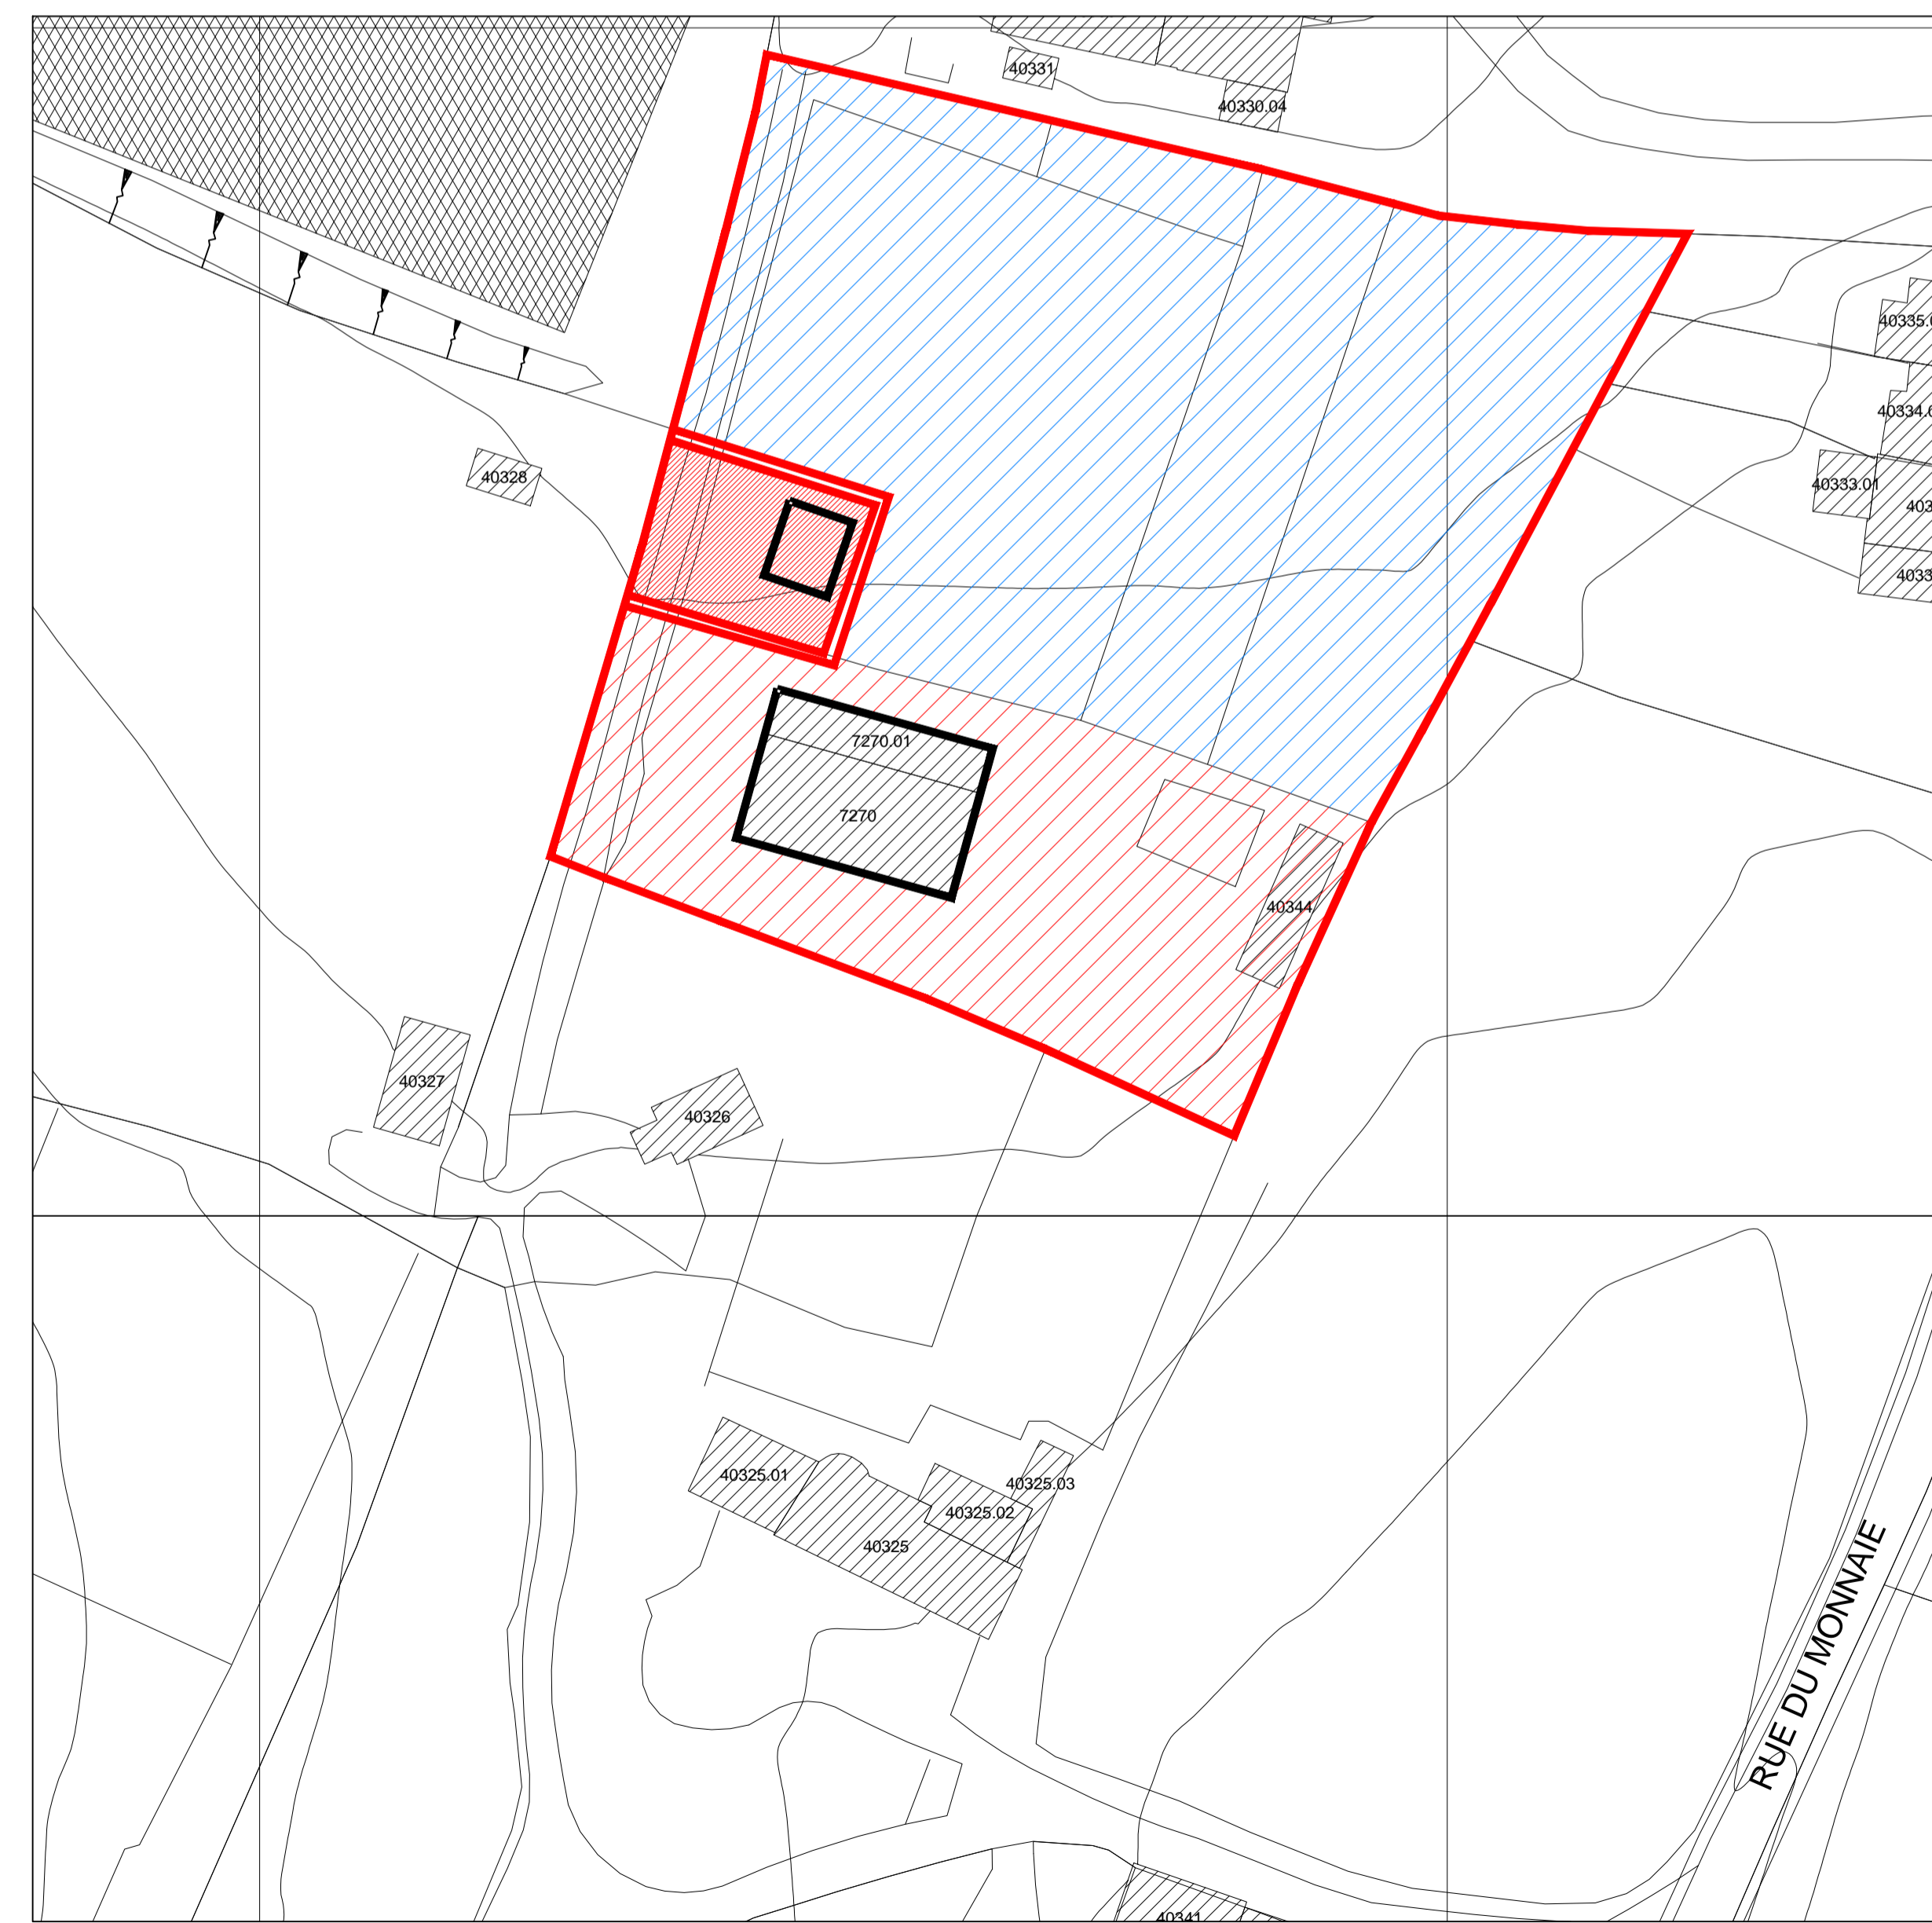

**Block Plan**  
Scale - 1:500.

**Key - Shaded Areas.**

- Red Shaded Areas - Existing Domestic Curtilage.
- Blue Shaded Areas - Agricultural Area - Agricultural Land Associated with the Existing Dwelling 'La Chaumette de L' Orme'.
- Site Boundary to the Property Shown in Red.

**DIRECT ARCHITECTURAL SOLUTIONS**

CHARTERED SURVEYOR - ARCHITECTURAL TECHNOLOGIST - PROJECT MANAGEMENT  
BRISÉ DE MAIR, RUE DU GAINS. TEL - OFFICE +44 (0)1481 266311.  
TORTEVAL, GUERNSEY, GYB DPJ. FAXSIMILE +44 (0)1481 266322.

PROJECT	<b>Proposed Oak Framed Garage at La Chaumette de L' Orme, Rue Du Monnaie, St Andrew's, Guernsey.</b>		
CLIENT	<b>Mr. &amp; Mrs. T. Bourgaize.</b>		
DRAWING	<b>Sketch Plan Drawing - Elevations - Block Plan. Option A.</b>		
SCALE	<b>1:100 and 1:500.</b>	DRAWN <i>Carl and J.B.</i>	DATE <b>4th April 2016.</b>
DRAWING NO.	<b>1340-SK-02.</b>	REVISION	<b>B.</b>