


North Elevation 1:50

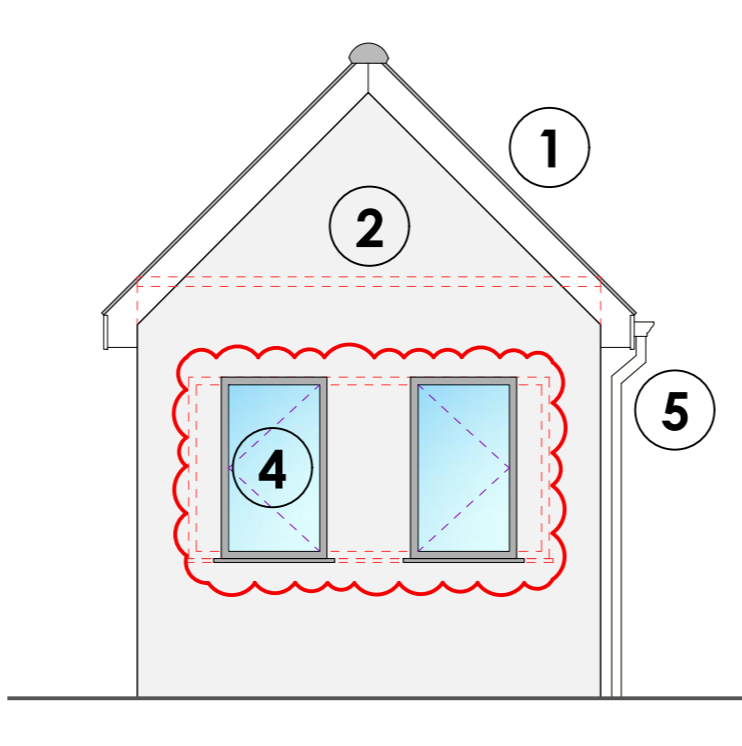

East Elevation 1:50



Location Plan 1:2500
Copyright 2020 States of Guernsey/Digimap Ltd
Digimap licence No:109

COPYRIGHT


A7 Design Limited **DO NOT GIVE CONSENT** to photograph, photocopy or copy by any other means, the content included within this drawing whether in full or in part without a separate permission from the author. In accordance with the copyright (Bailiwick of Guernsey) Ordinance, 2005 - The copyright of ALL information remains the intellectual property of A7 Design Limited.

NOTES


Figured dimensions are to be used in preference to scaled dimensions. Developers / Contractors **MUST CHECK ALL** dimensions and levels on site and any discrepancies must be reported to A7 Design Limited. If in doubt consult A7 Design Limited.

AMENDMENTS

A - 15/10/20 - JM - Revise scheme following client feedback.

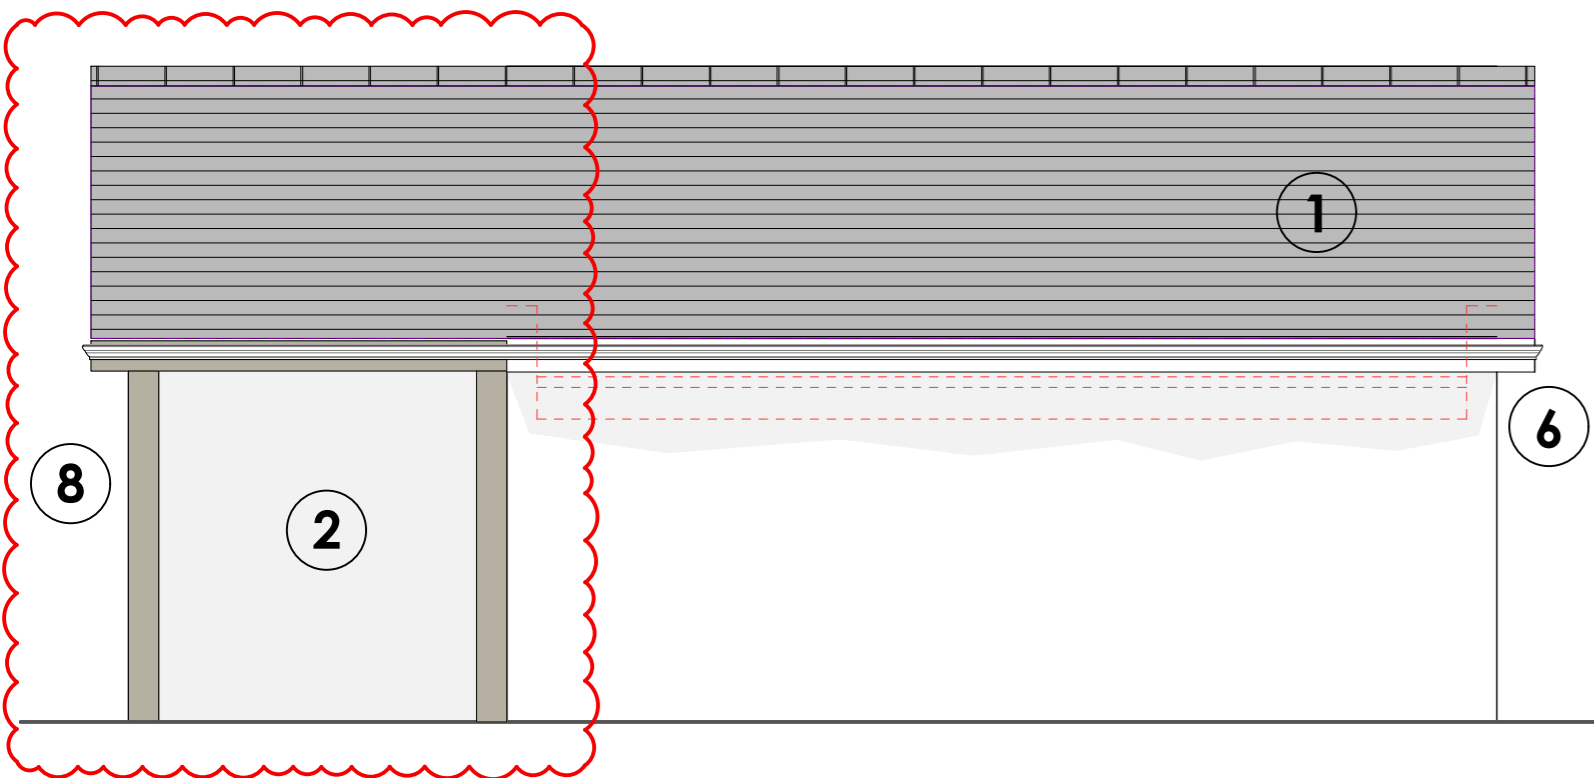


South Elevation 1:50

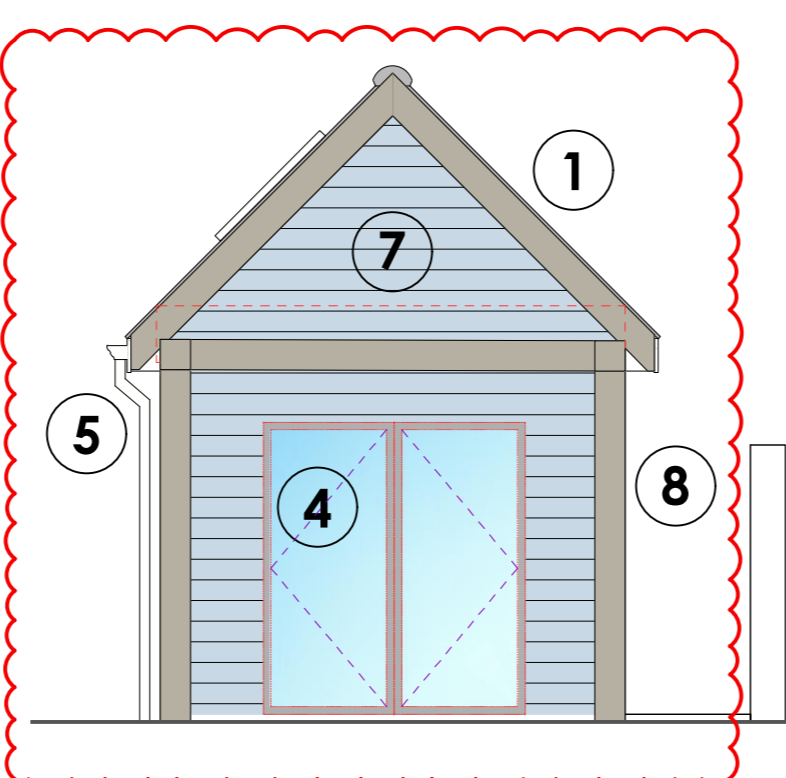


West Elevation 1:50

Materials

- 1 Blue/grey natural slate roof covering to new pitched roof.
- 2 Smooth render finish to walls
- 3 550x980mm 'Velux' rooflight
- 4 Anthracite uPVC double glazed window & door units
- 5 White uPVC gutters & downpipes
- 6 White uPVC fascias and soffit boards
- 7 Marley Eternit Cedral Click cladding, colour TBC
- 8 Oak frame canopy to specialist's design

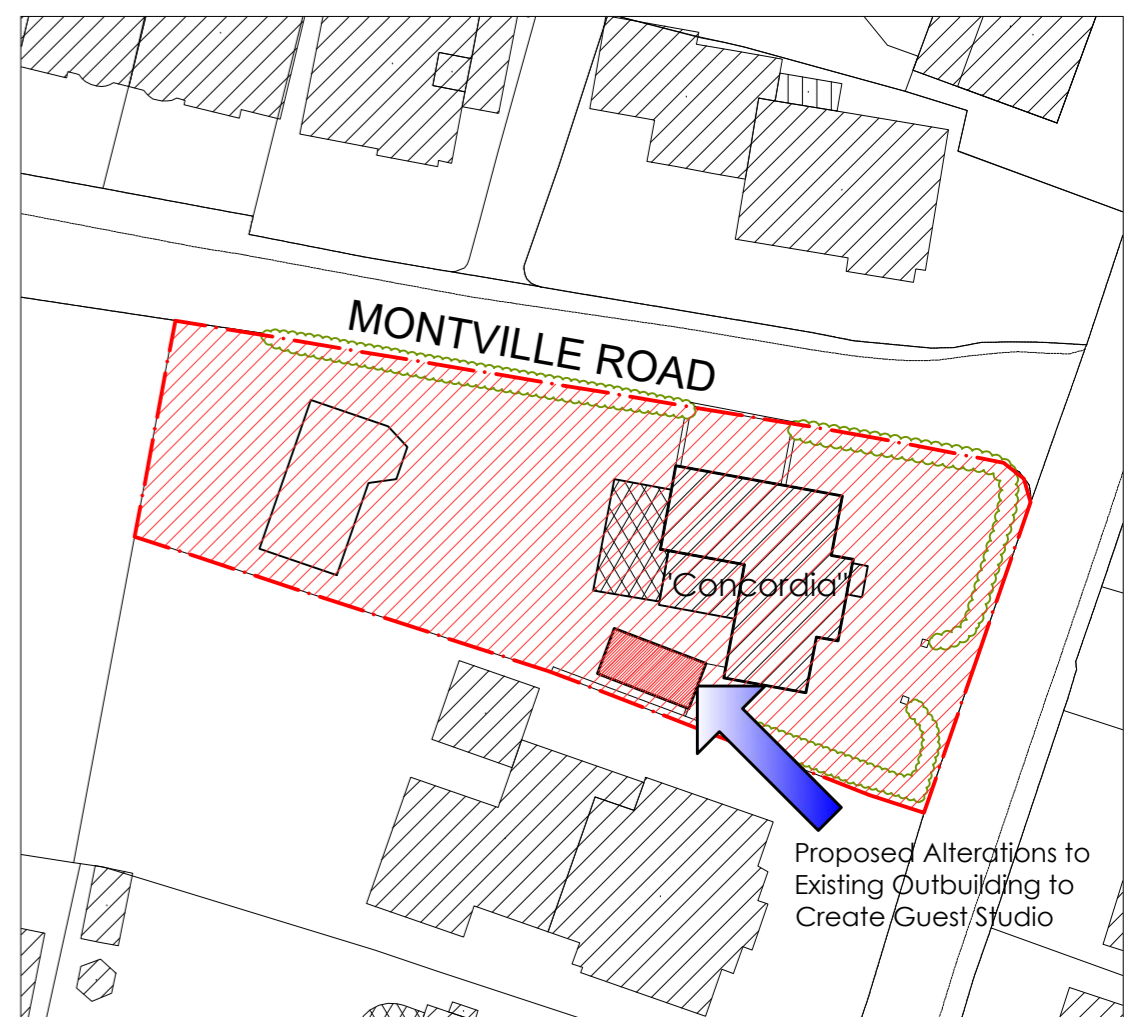

Block Plan 1:500
Copyright 2020 States of Guernsey/Digimap Ltd
Digimap licence No:109

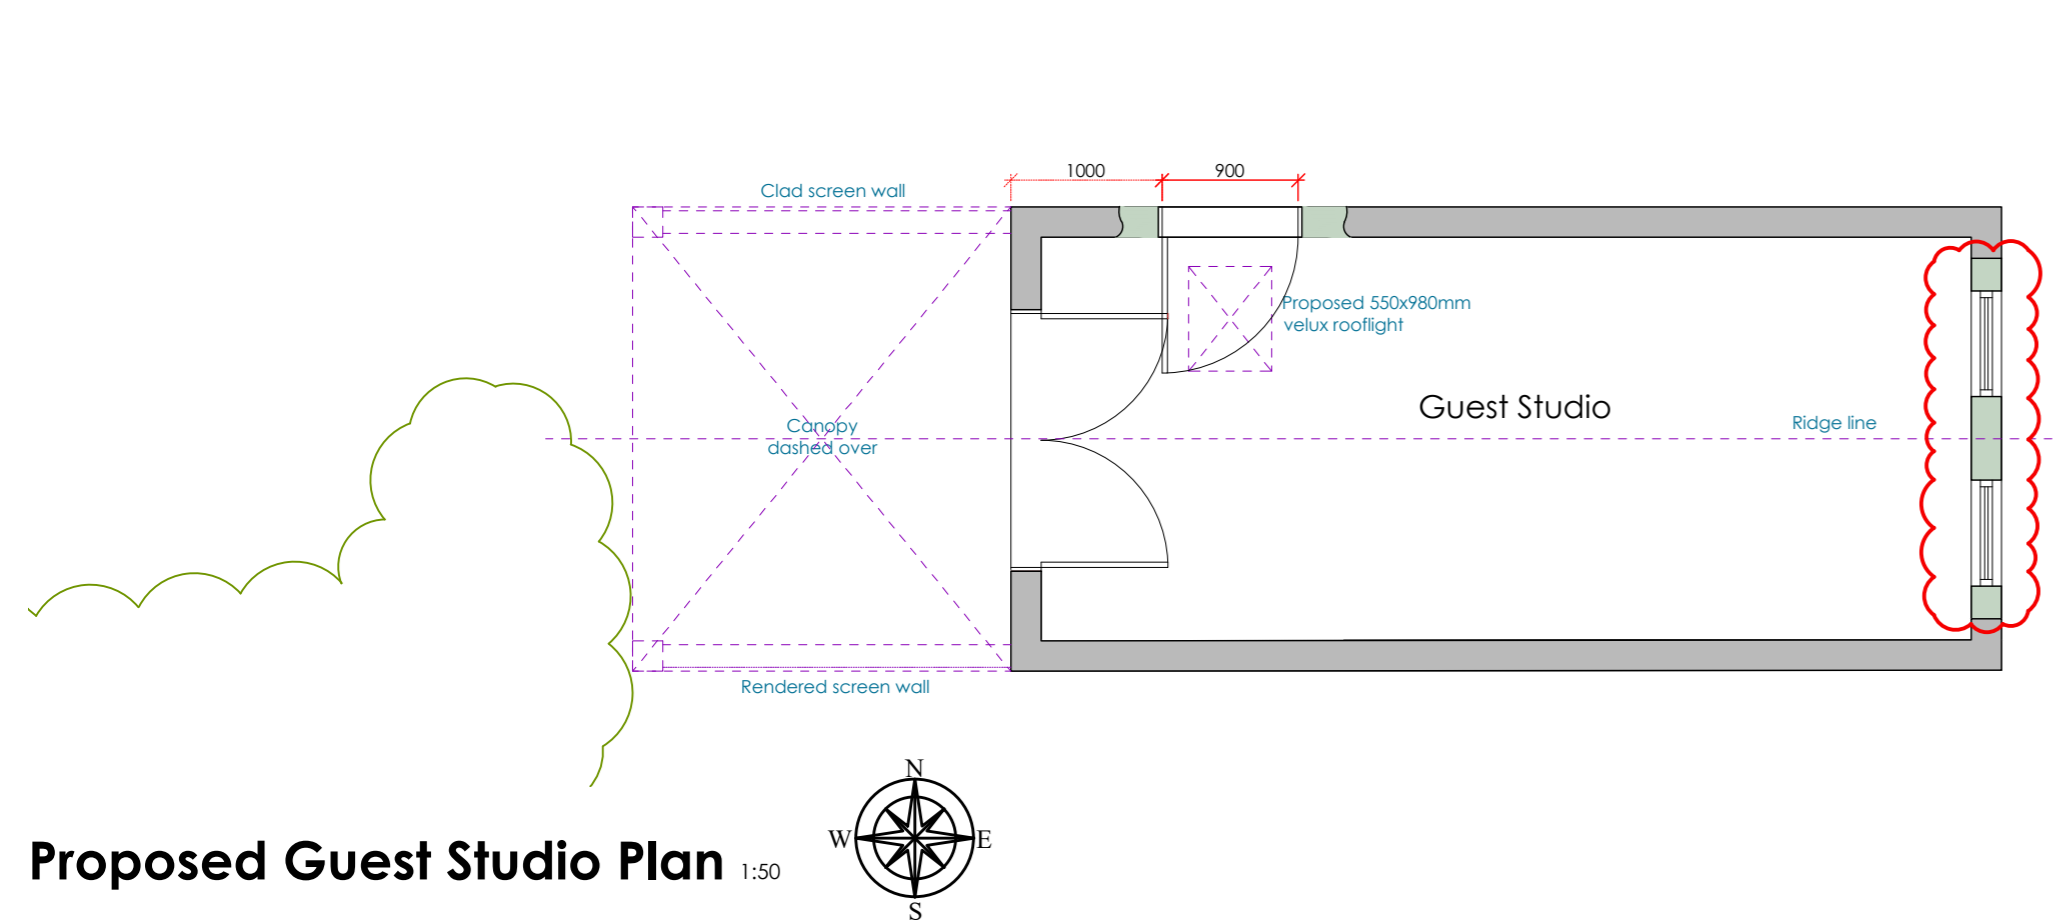

Proposed Guest Studio Plan 1:50

A7 DESIGN LIMITED. Registration No. 56840
Registered Address:
Southside House
South Quay
St. Sampsons
Guernsey GY2 4QH
WWW.A7DESIGN.CO.UK 01481 248330 admin@a7design.co.uk

Project Description
Proposed Alterations to Existing Outbuilding to Create Guest Studio.

Site Location
Concordia
Montville Road
St. Peter Port
Guernsey
GY1 1BQ

Client
Mr & Mrs K Adamson

Drawing Status
For Approval

Drawing Title
Site Plan of Proposed Guest Studio, Block Plan & Elevations.

Client Ref. 1098-P5
Drawing Ref. PD/01
Revision A

Cadastre Ref.
A407860000

Drawn By
P. De La Mare

Date
17th March 2020

Scale
1:50, 1:500 & 1:2500

Drawing Type
Planning