
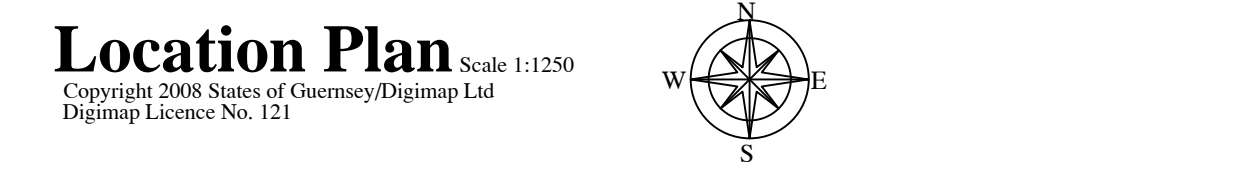
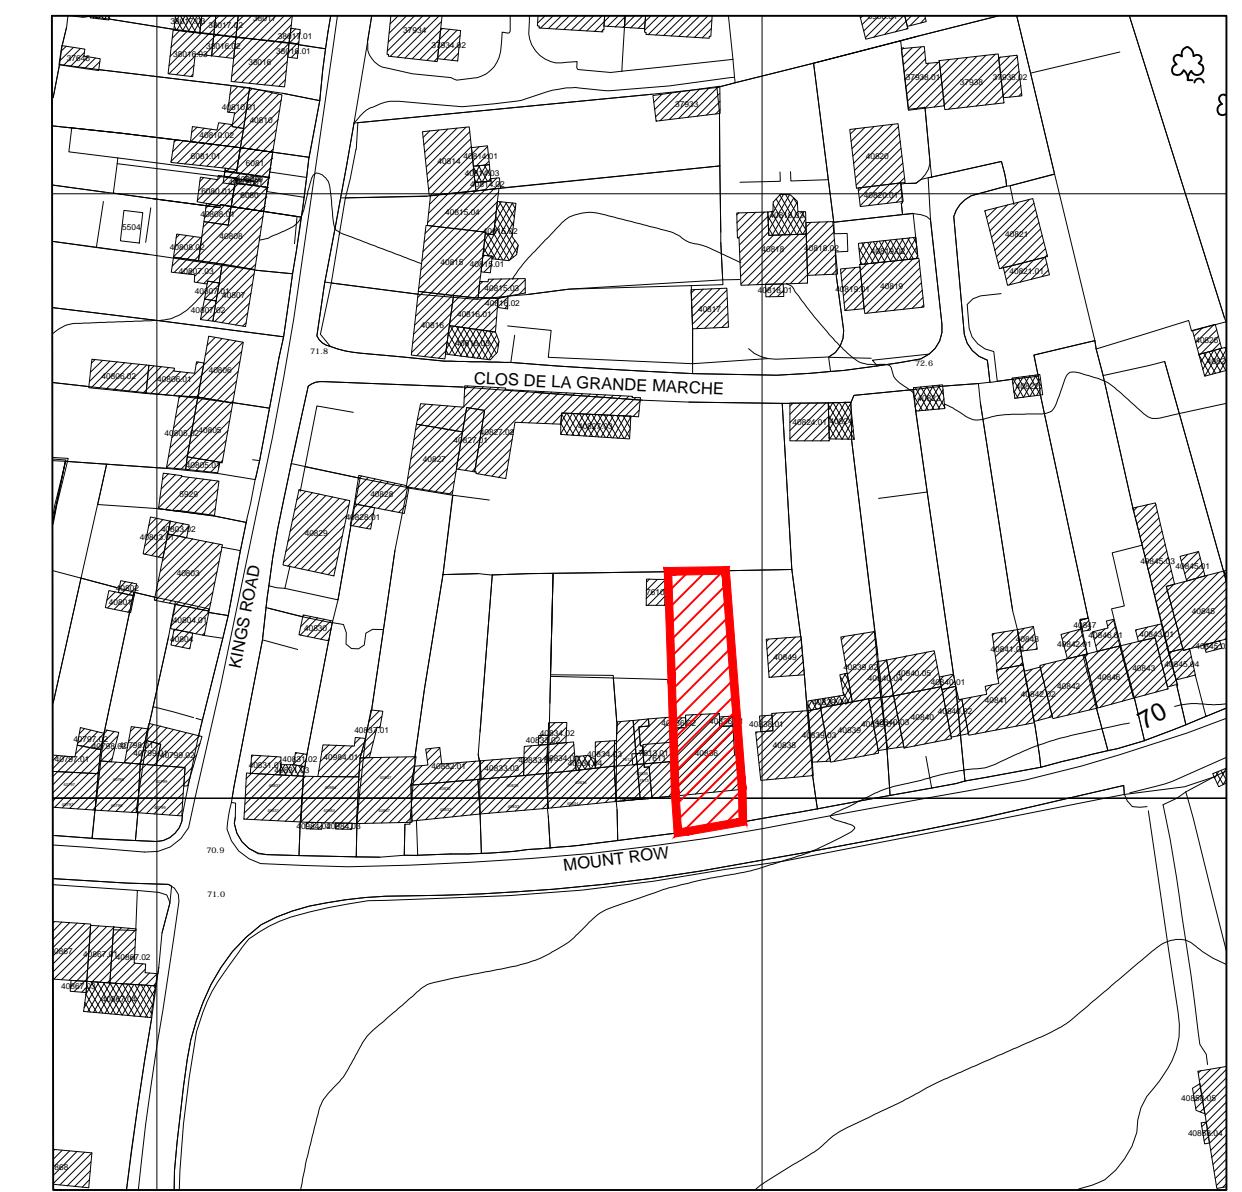
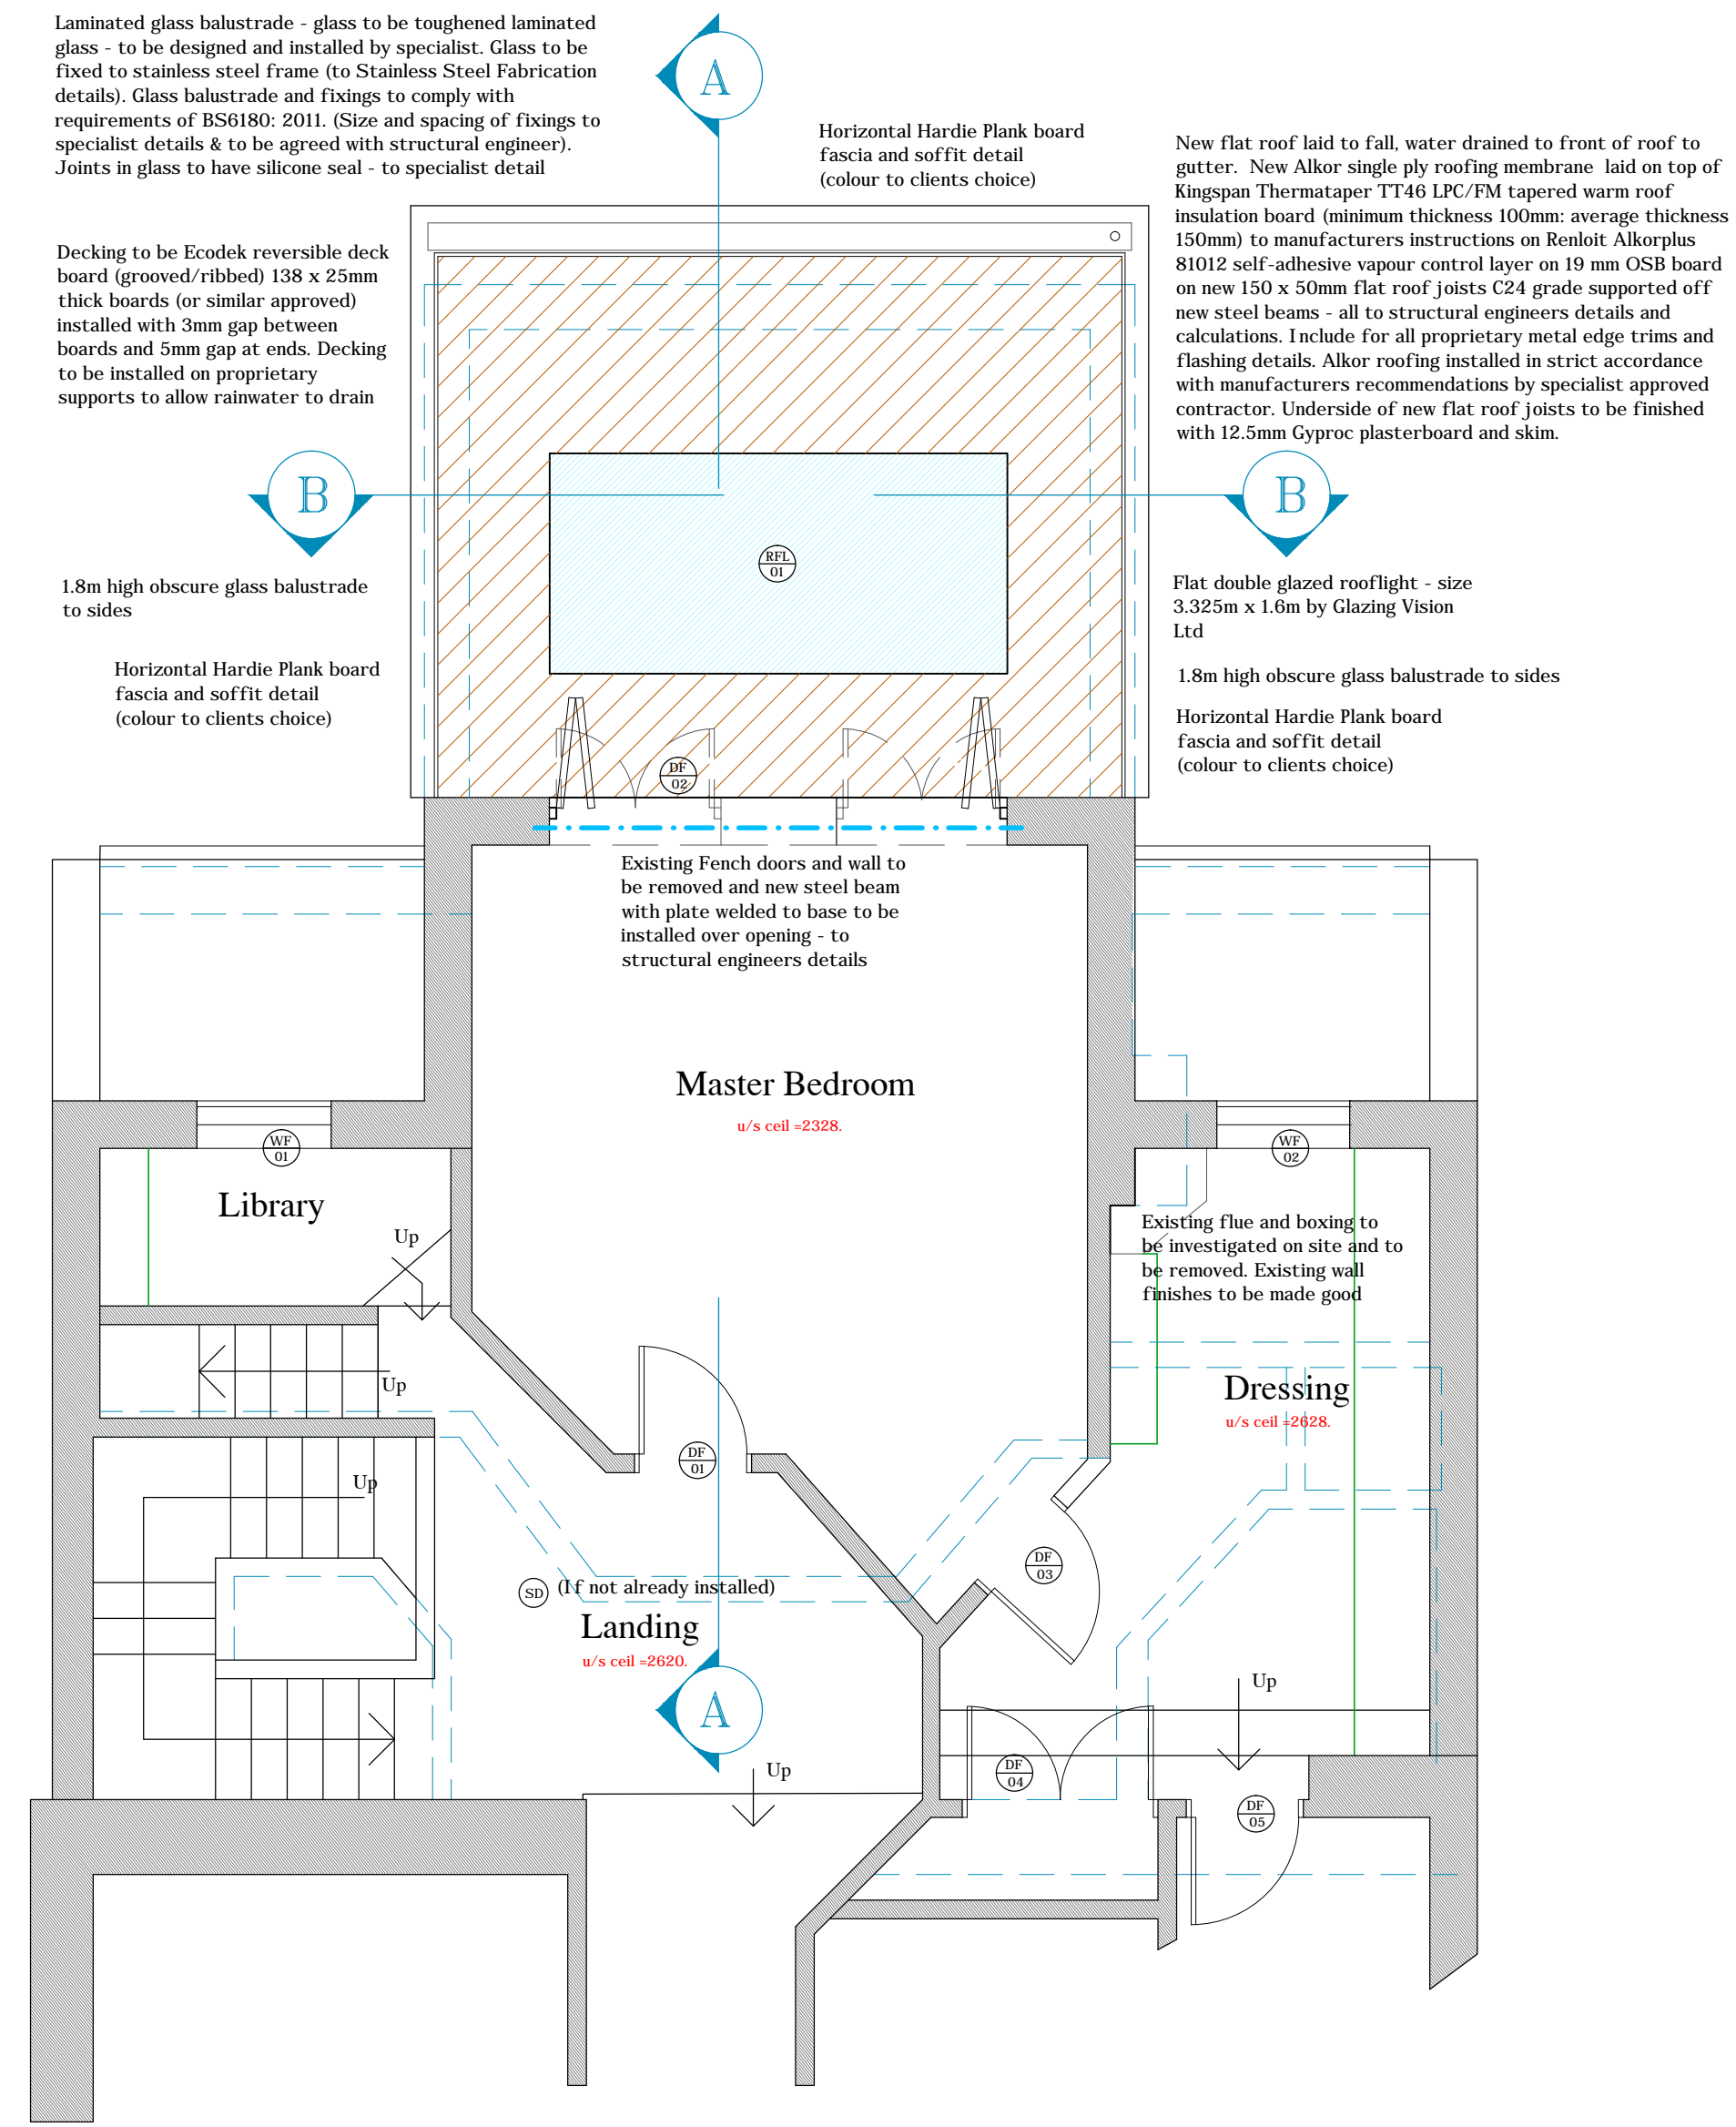


DIMENSIONS
ALL DIMENSIONS WHERE APPLICABLE TO BE CHECKED ON SITE PRIOR TO WORKS COMMENCING

REVISION			
REV.	DATE	DESCRIPTION	SIG.

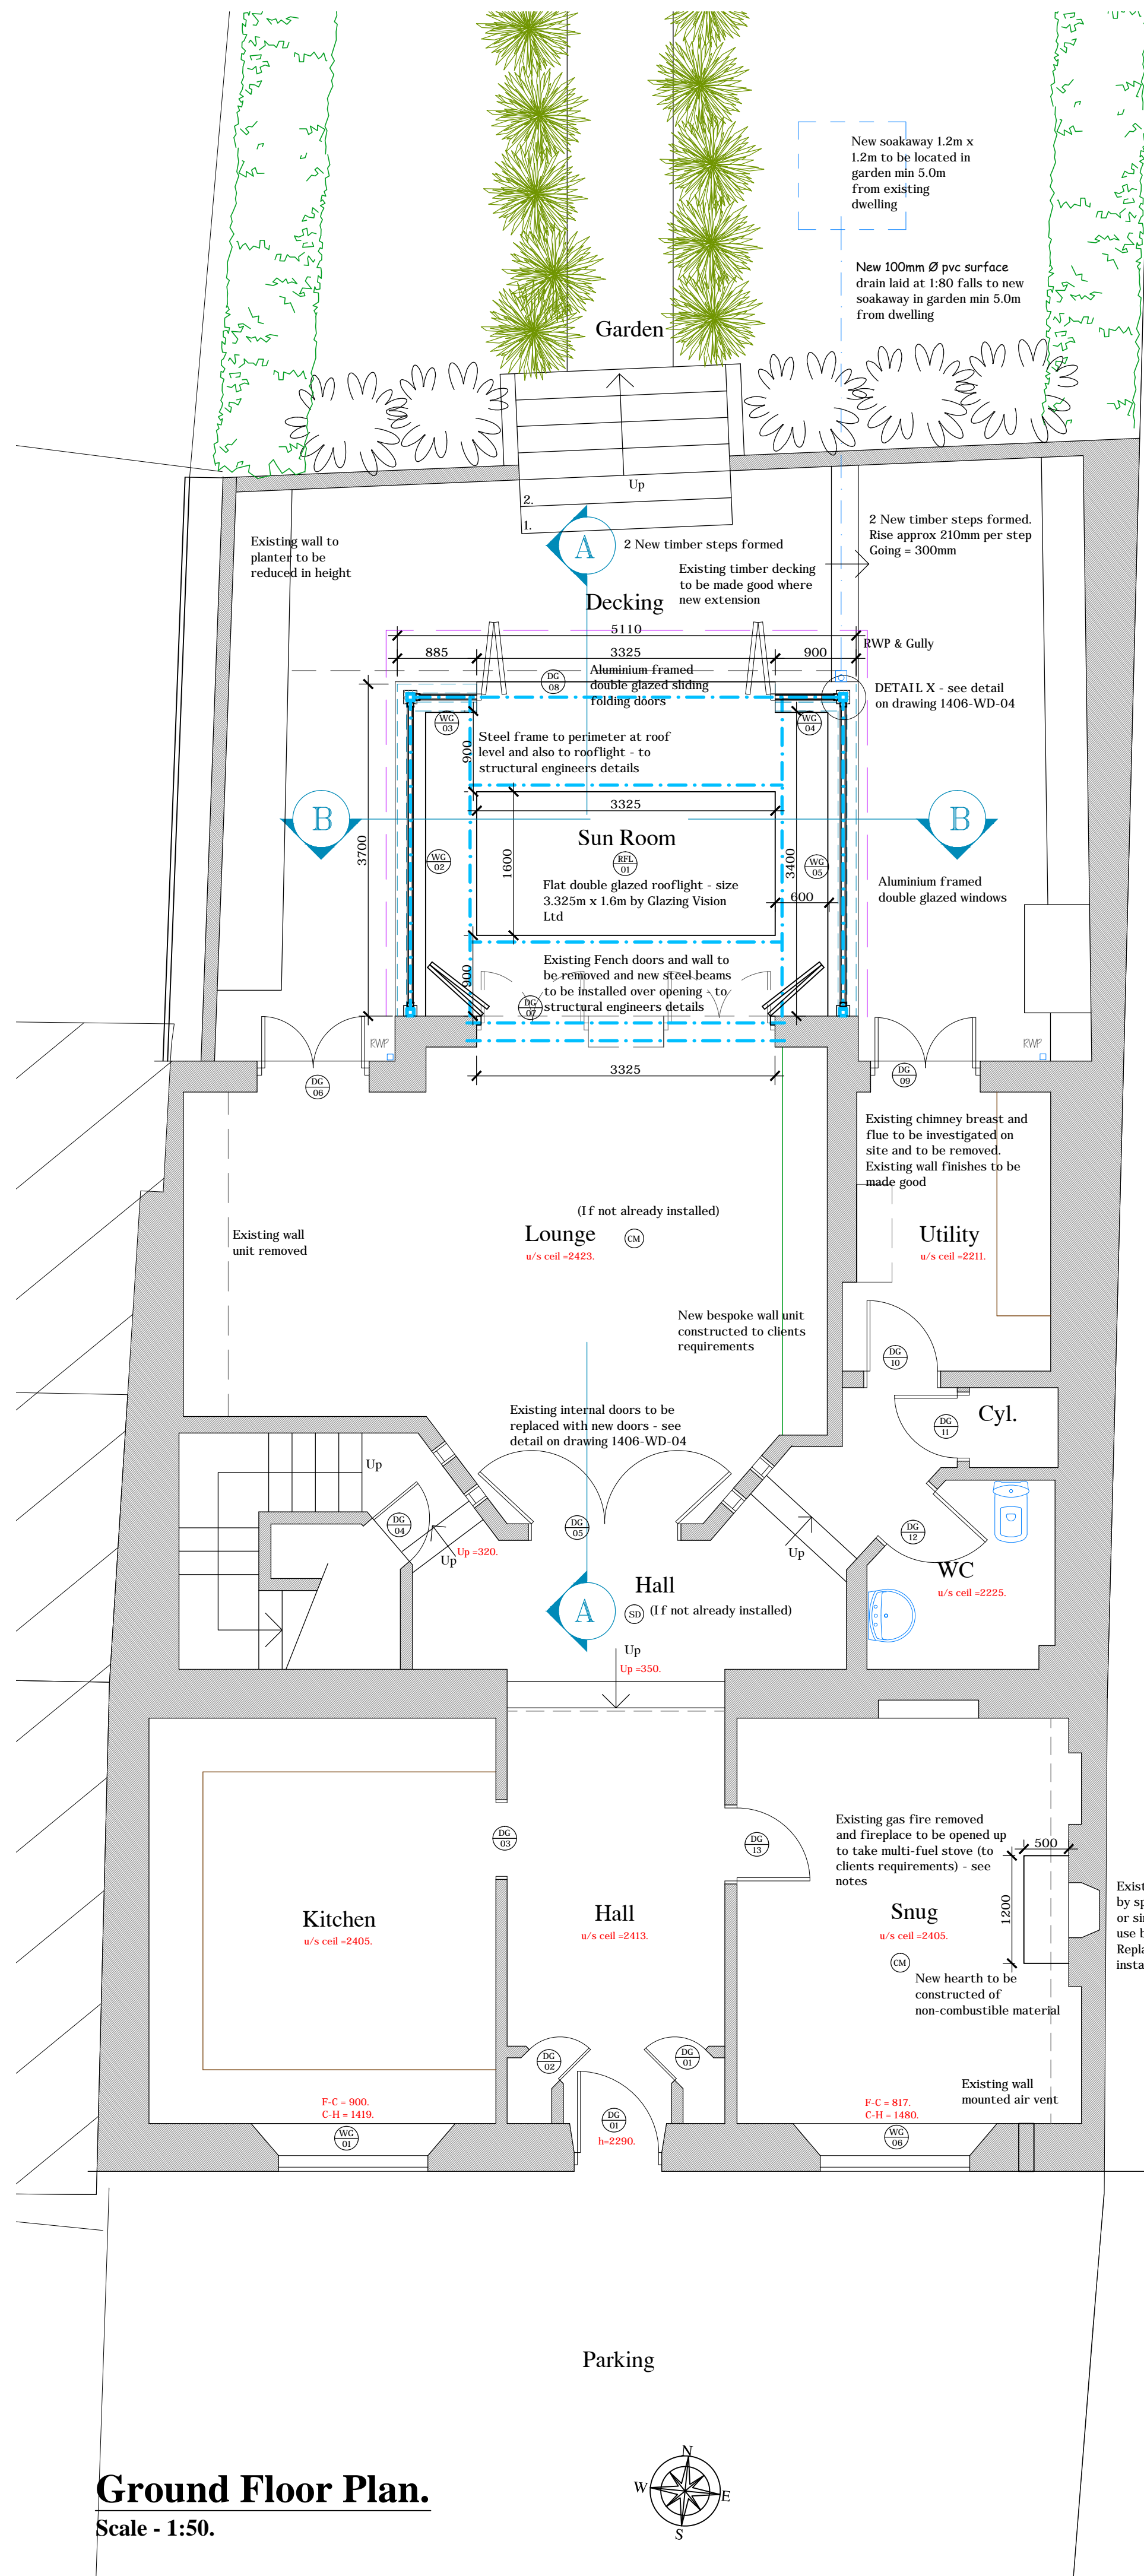

This drawing is to be read in-conjunction with drawing No's: 1406-WD-02, 03, 04 & 05.

DIRECT ARCHITECTURAL SOLUTIONS
CHARTERED SURVEYOR - ARCHITECTURAL TECHNOLOGIST - PROJECT MANAGEMENT
BRISE DE MAIR, RUE DU GAINS, TEL - OFFICE +44 (0)1481 266311.
TORTEVAL, GUERNSEY, GYB DPJ. FAXSIMILE +44 (0)1481 266322.

PROJECT	Extension to Les Petites Sablon, Mount Row, St Peter Port		
CLIENT	Mr & Mrs G. Saintrond		
DRAWING	Working Drawing - Ground & First Floor Plans		
SCALE	1:50.	DRAWN	Carl and JB.
		DATE	16th October 2020.
DRAWING NO.	1406-WD-01.		REVISION