


Proposed block layout plan

A parking space has been created to measure 2.4 x 4.8m

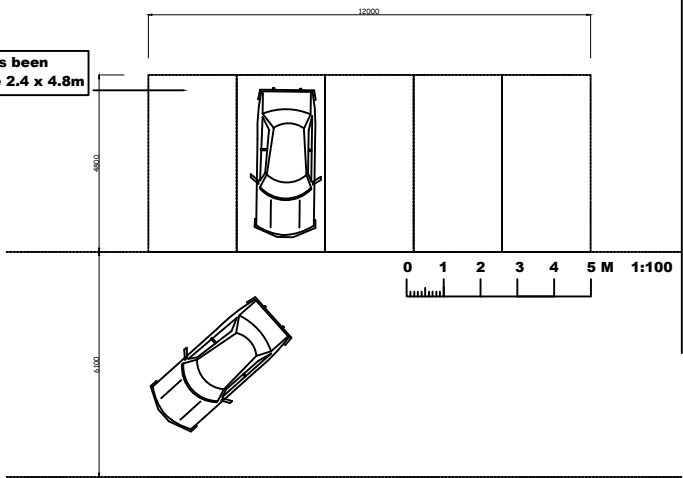


Copyright:
This is the property of the Architectural Company and may not be copied or reproduced in part or whole without their permission.
Digimap agreement:-
licence agreement ID No 26
Note:
Do not scale - figured dimensions must be used in preference.
The contractor is to check all dimensions on site prior to any works commencing. Any discrepancies discovered between this drawing and site conditions must be referred to the architectural office without delay.
No guarantee will be given that the works will receive the necessary statutory approvals.
If in doubt ASK!



Site Location Plan



Proposed block layout plan

Revision:	Date:	Signed:
	Jason Hobbs Architectural Services Ltd MCIAAT The Studio, Le Gallet, Rue des Chapelles, Vale, Guernsey, GY3 5EW. tel 246645	
Client	Peter Blake Vale Commons Council Vale Church Vale Guernsey	
Project	Re-arrange parking within the Vale Church car park	
Scale: 1:2500, 1:500 @A1 1:100, 1:50	Drawn: JRH	
Checked:	Date: June 2018	
Drawing No:	5796/A/3	