



**SITE PLAN**

1 : 200

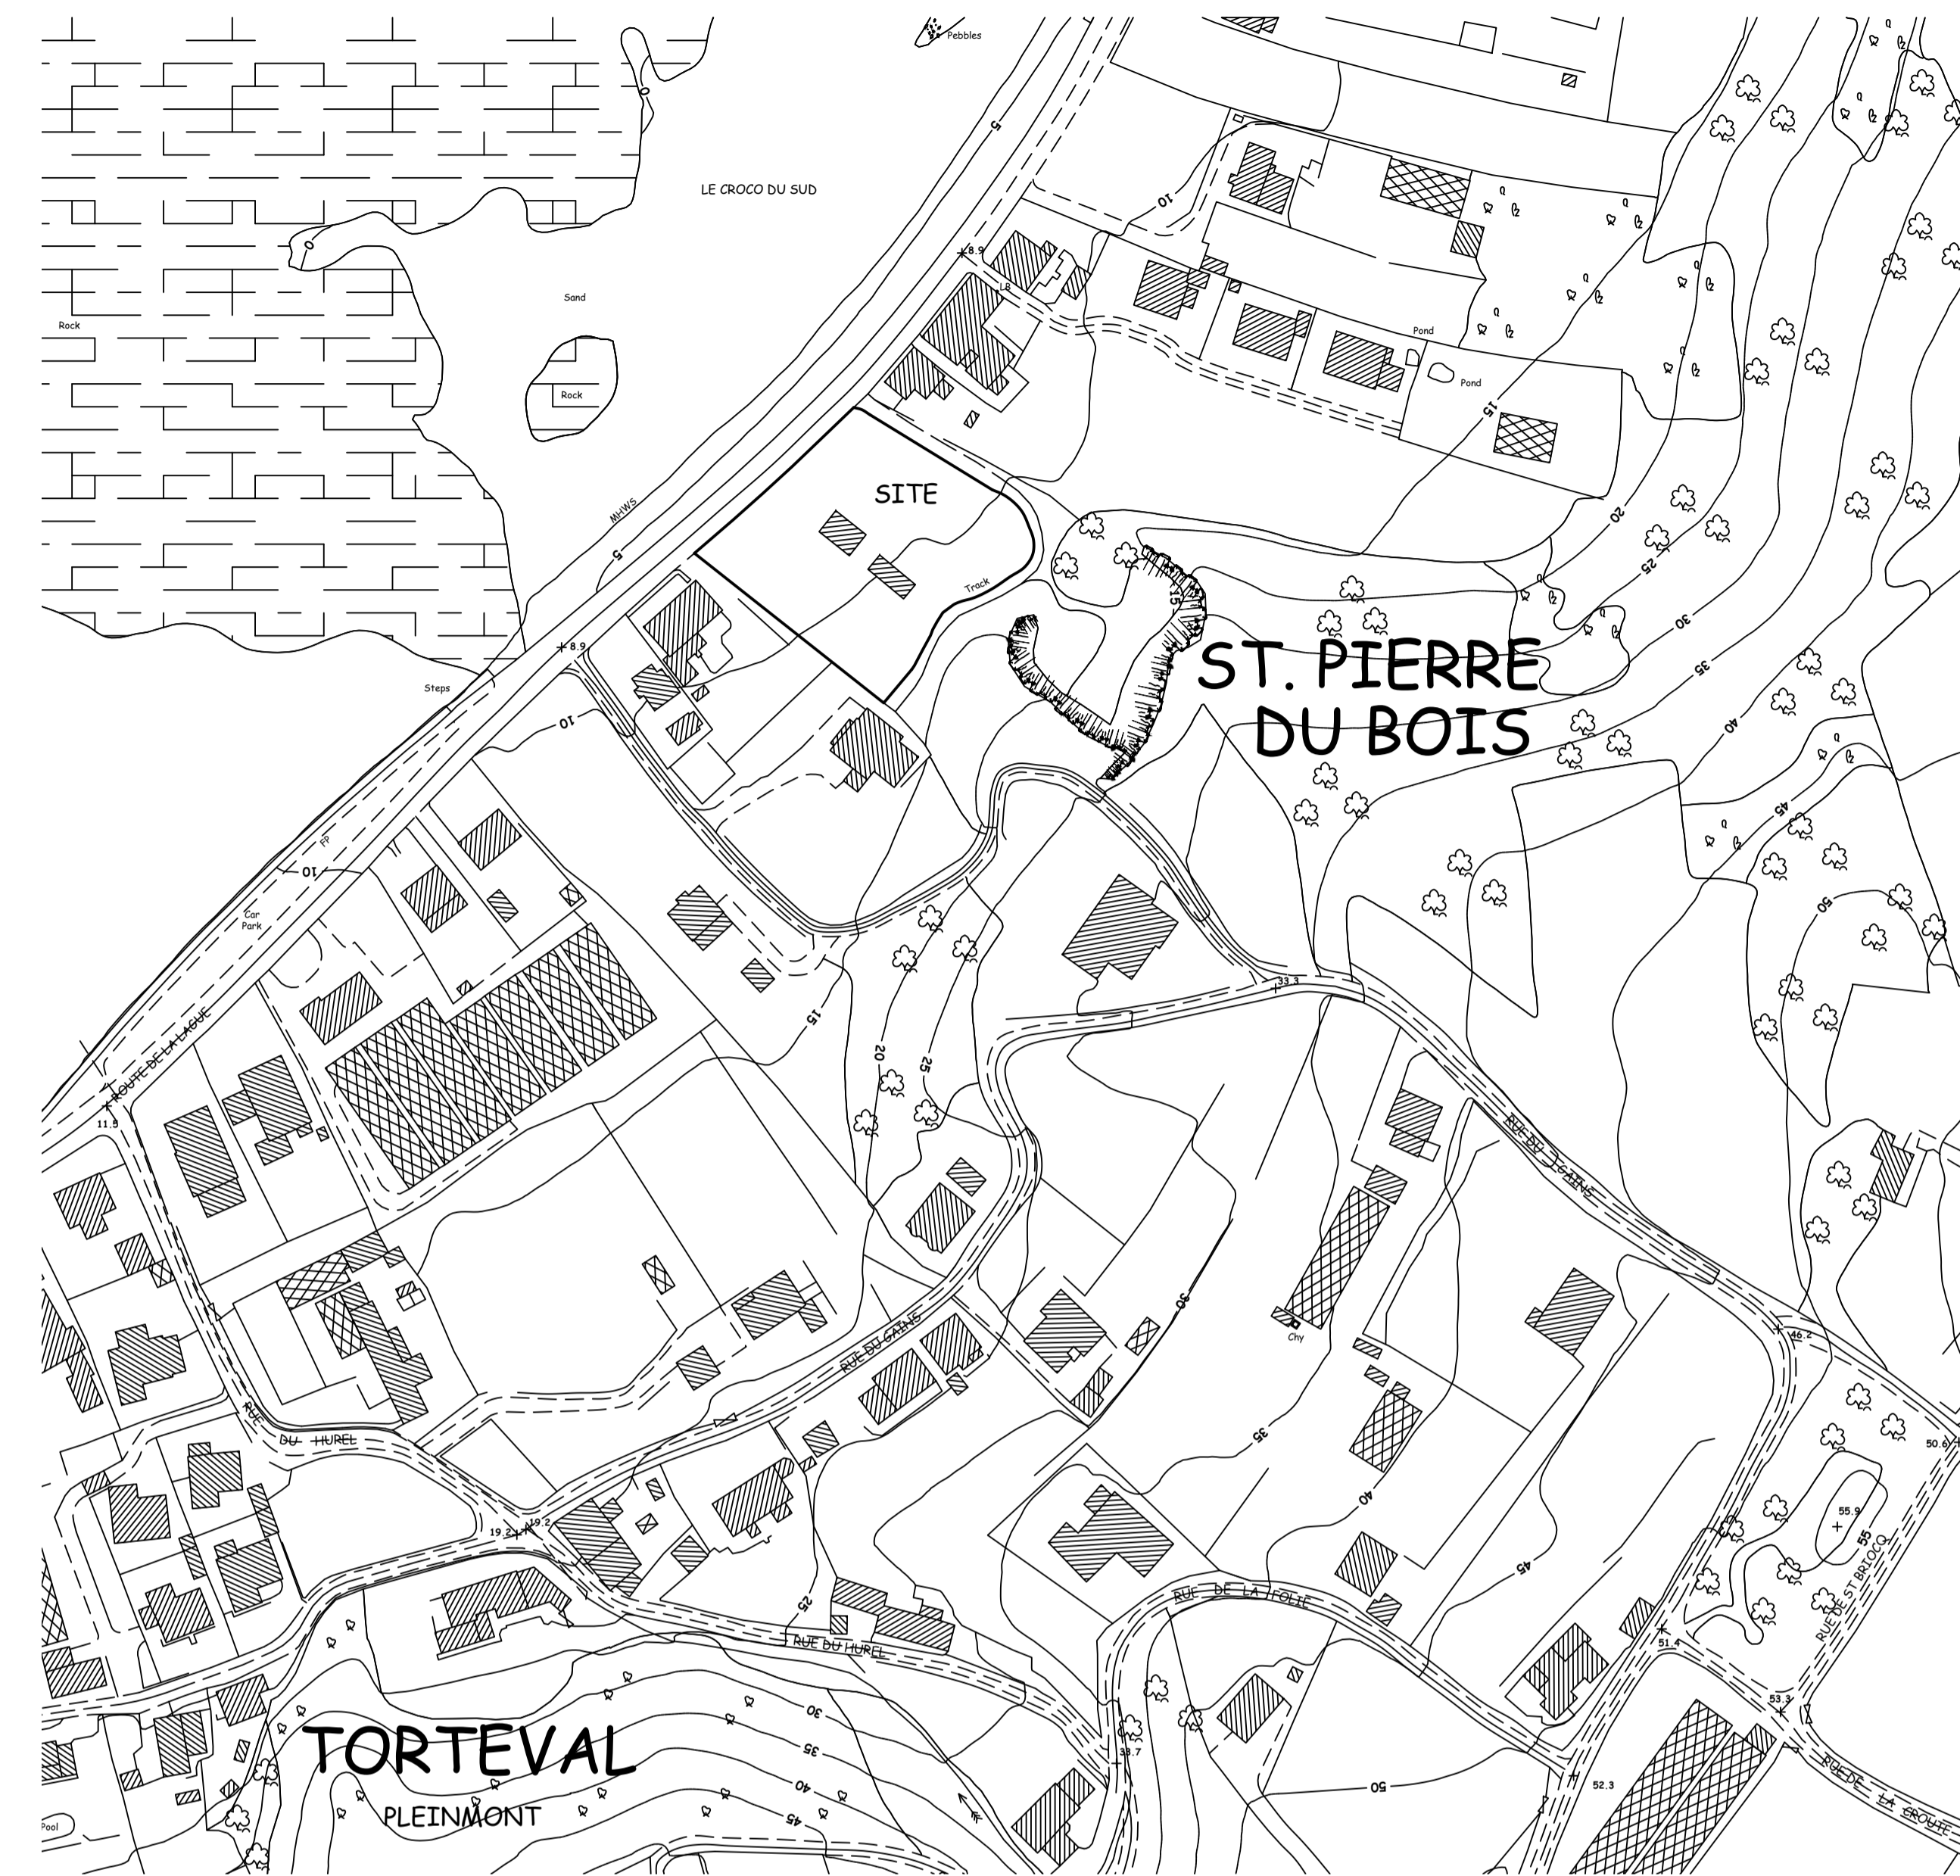

**LOCATION PLAN**

1 : 1250

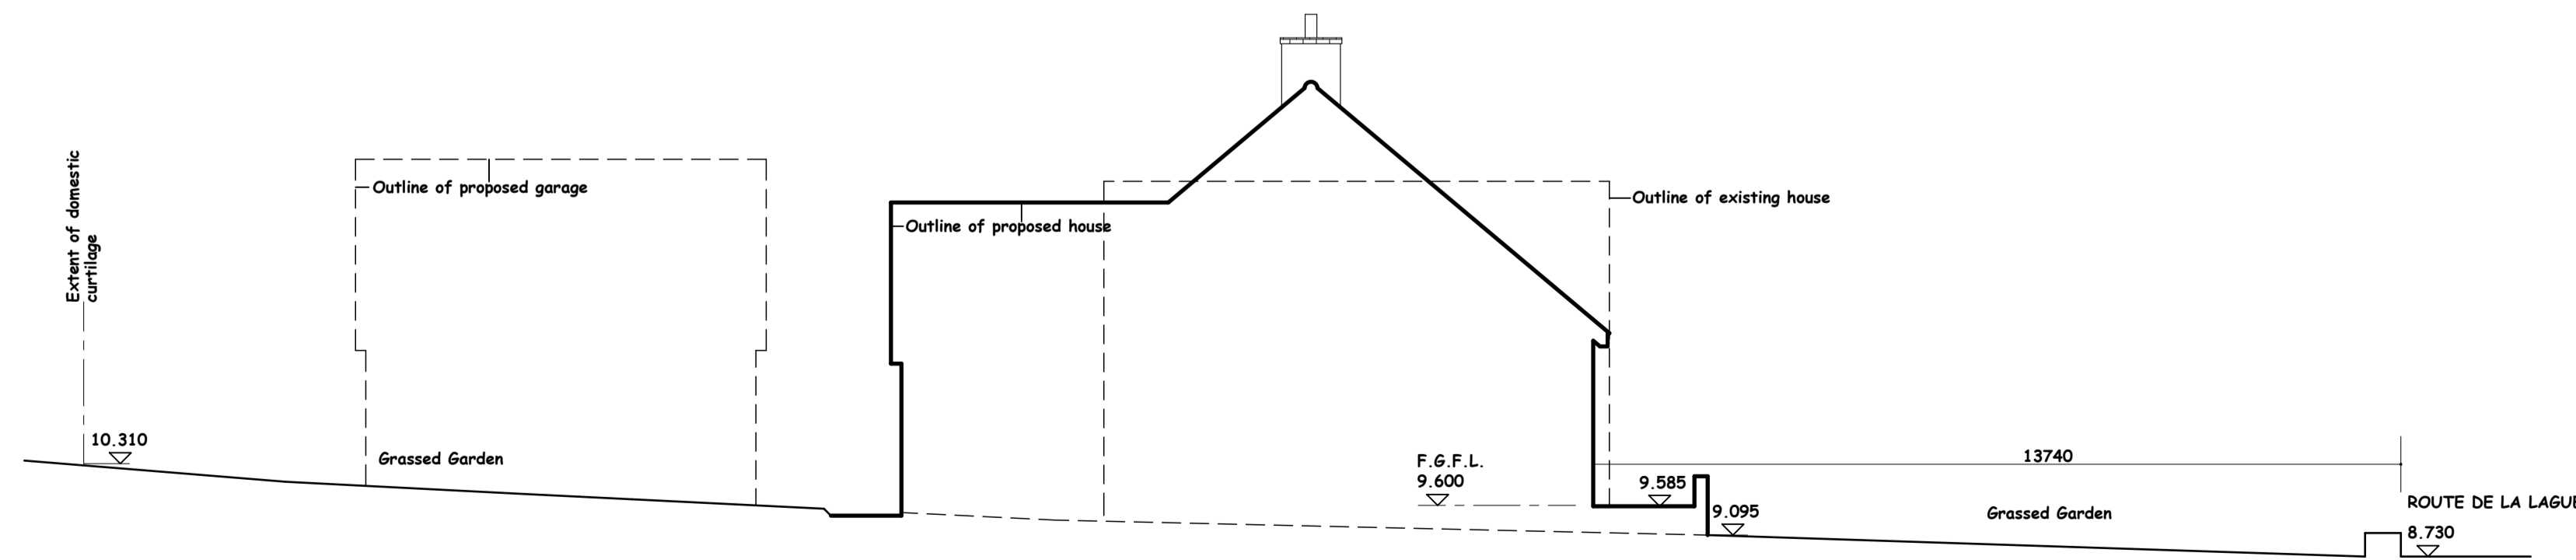

**SITE SECTION AA**

1 : 100

**REVISIONS**  
 A) Drawings corrected as discussed with case planning officer

**REVISED  
 SCHEME DRAWING**