


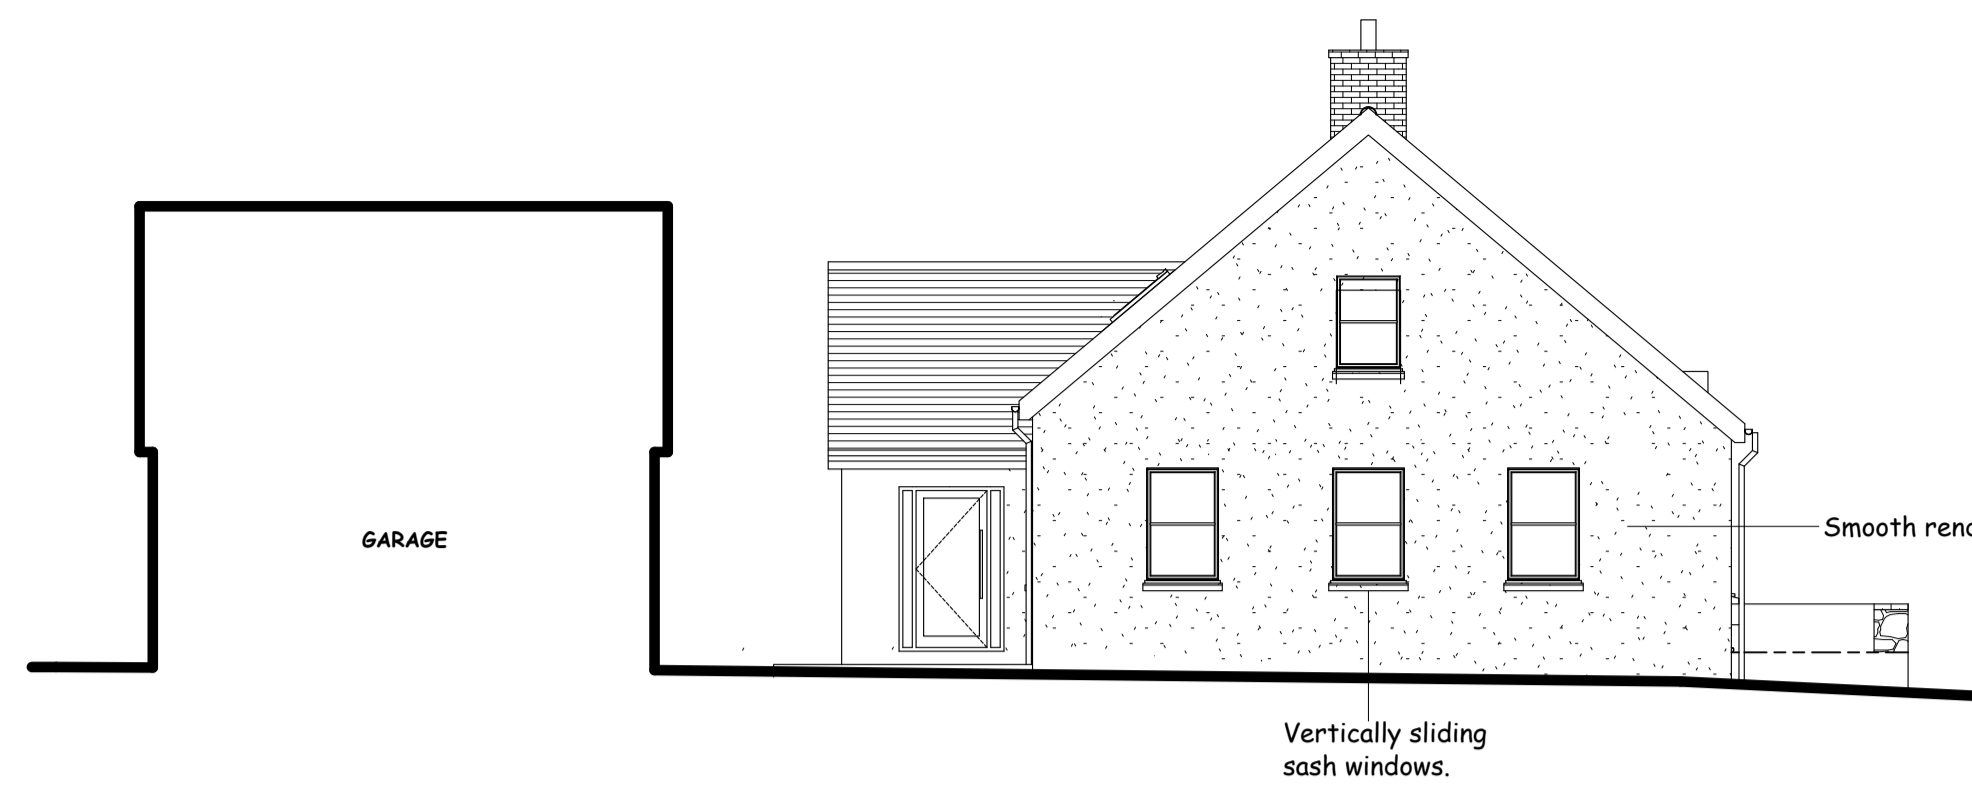

SOUTH WEST ELEVATION

1 : 100



NORTH EAST ELEVATION

1 : 100




NORTH WEST ELEVATION

1 : 100




SOUTH EAST ELEVATION

1 : 100

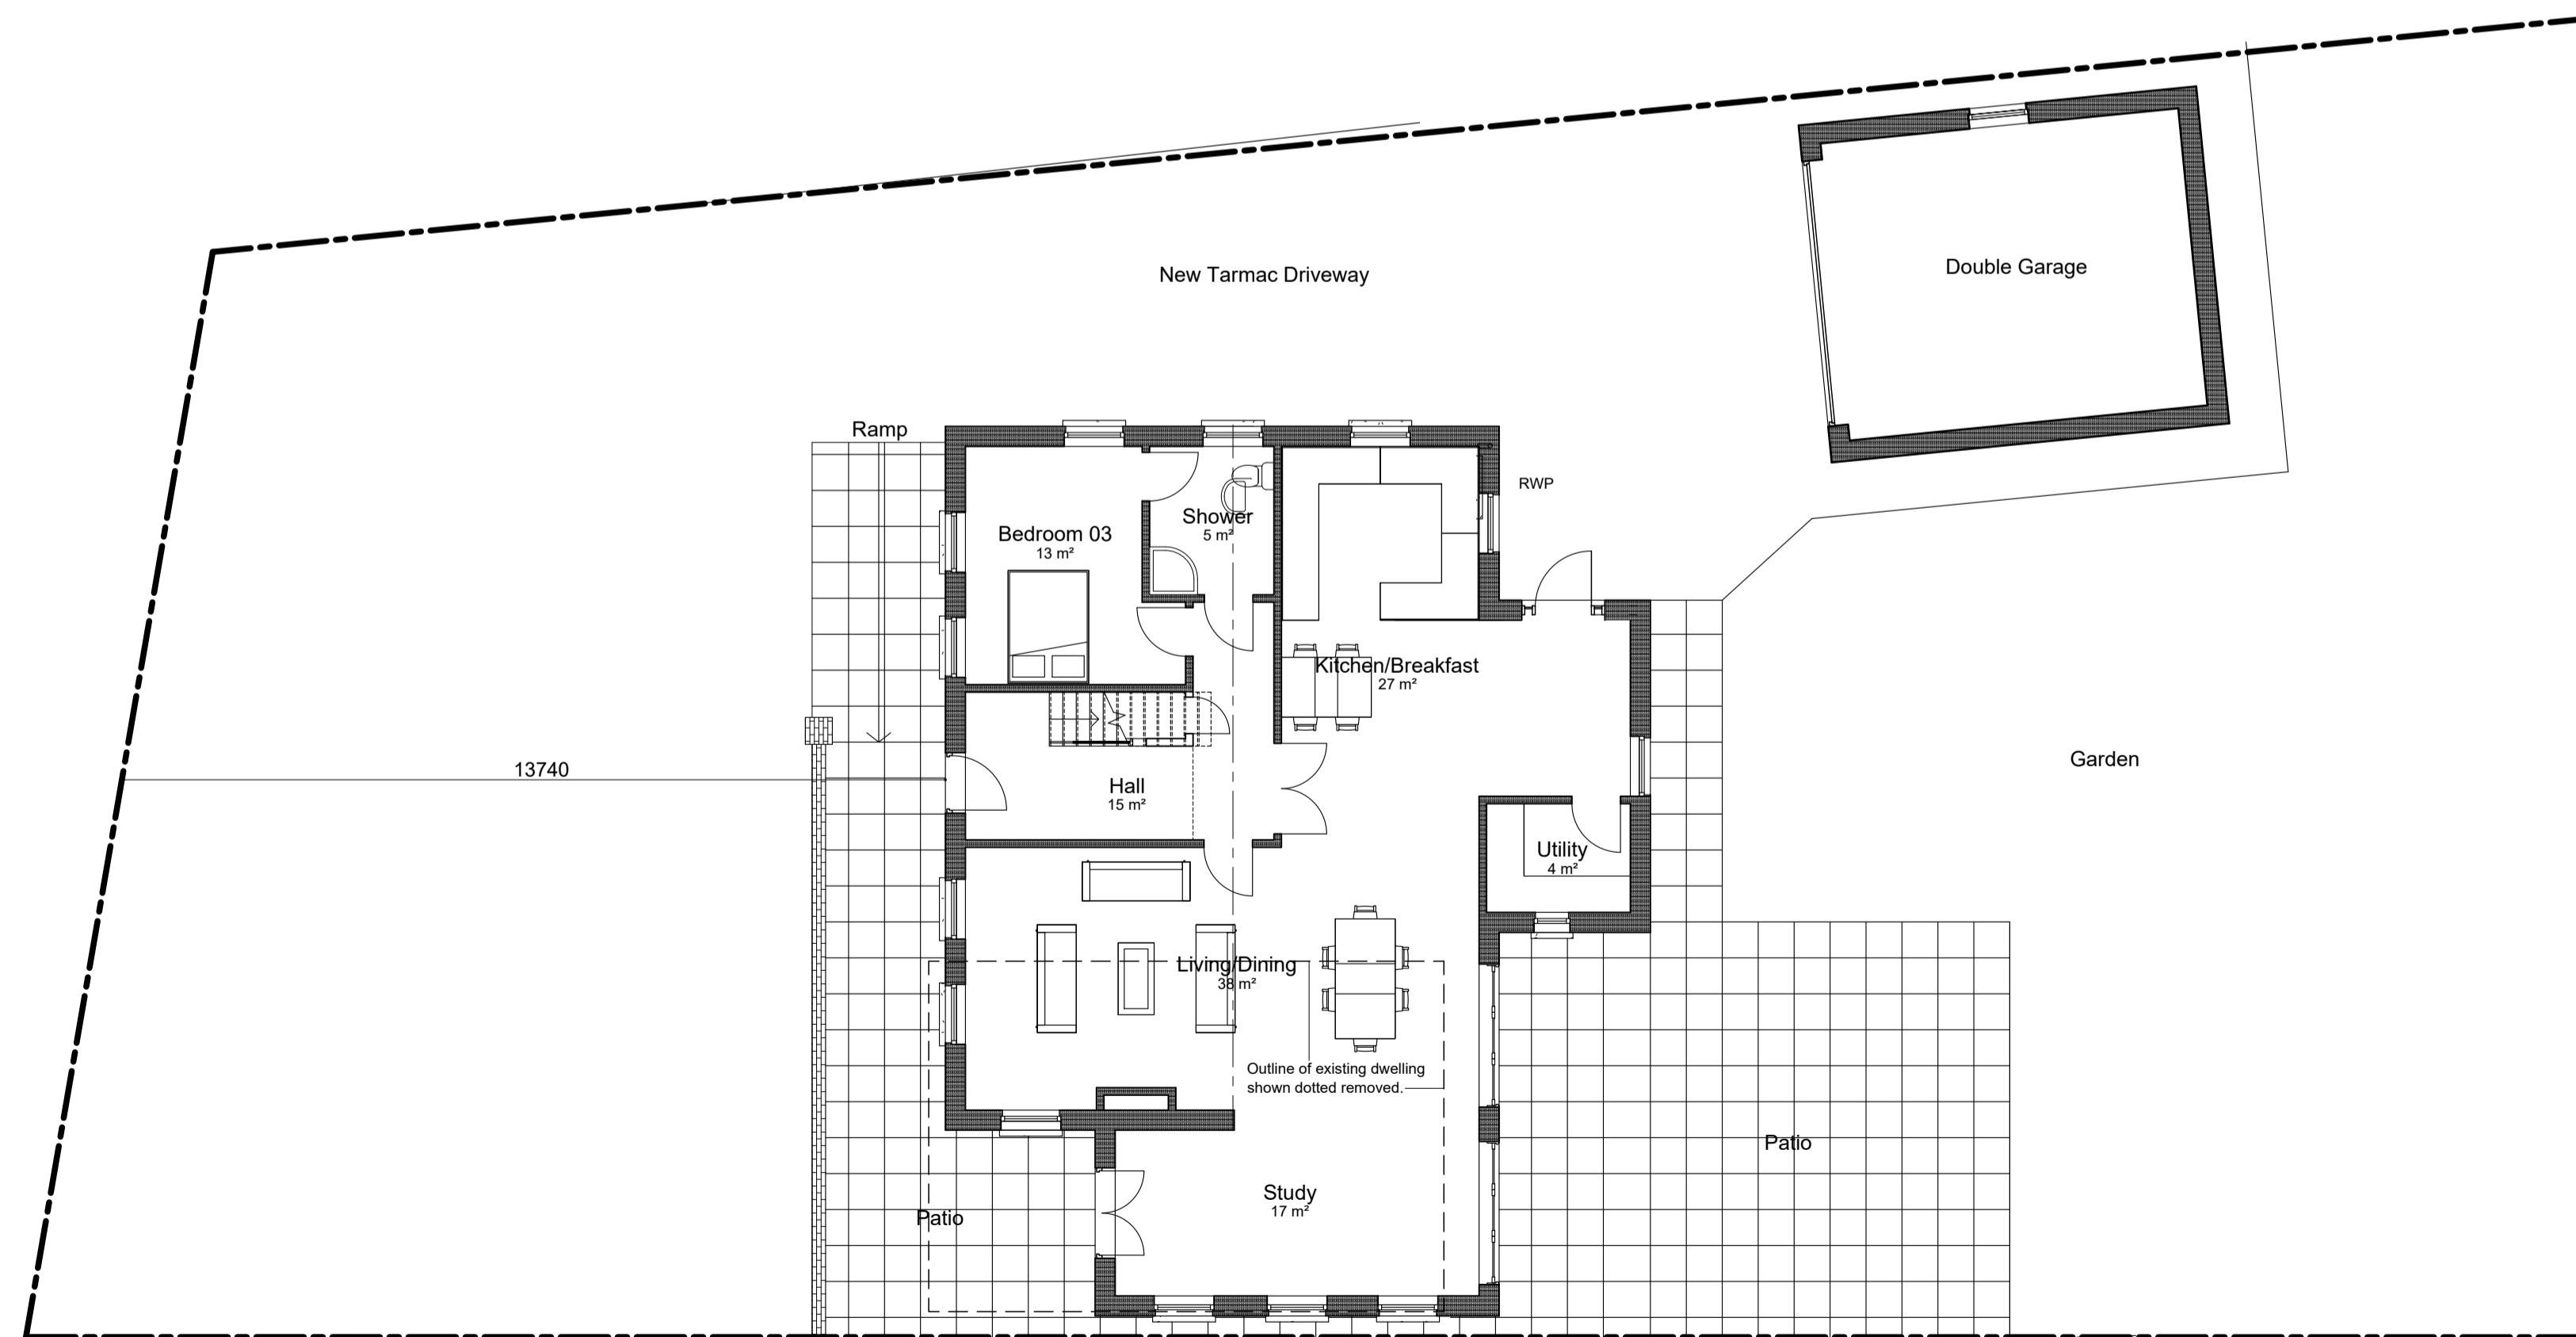

GROUND FLOOR PLAN

1 : 100

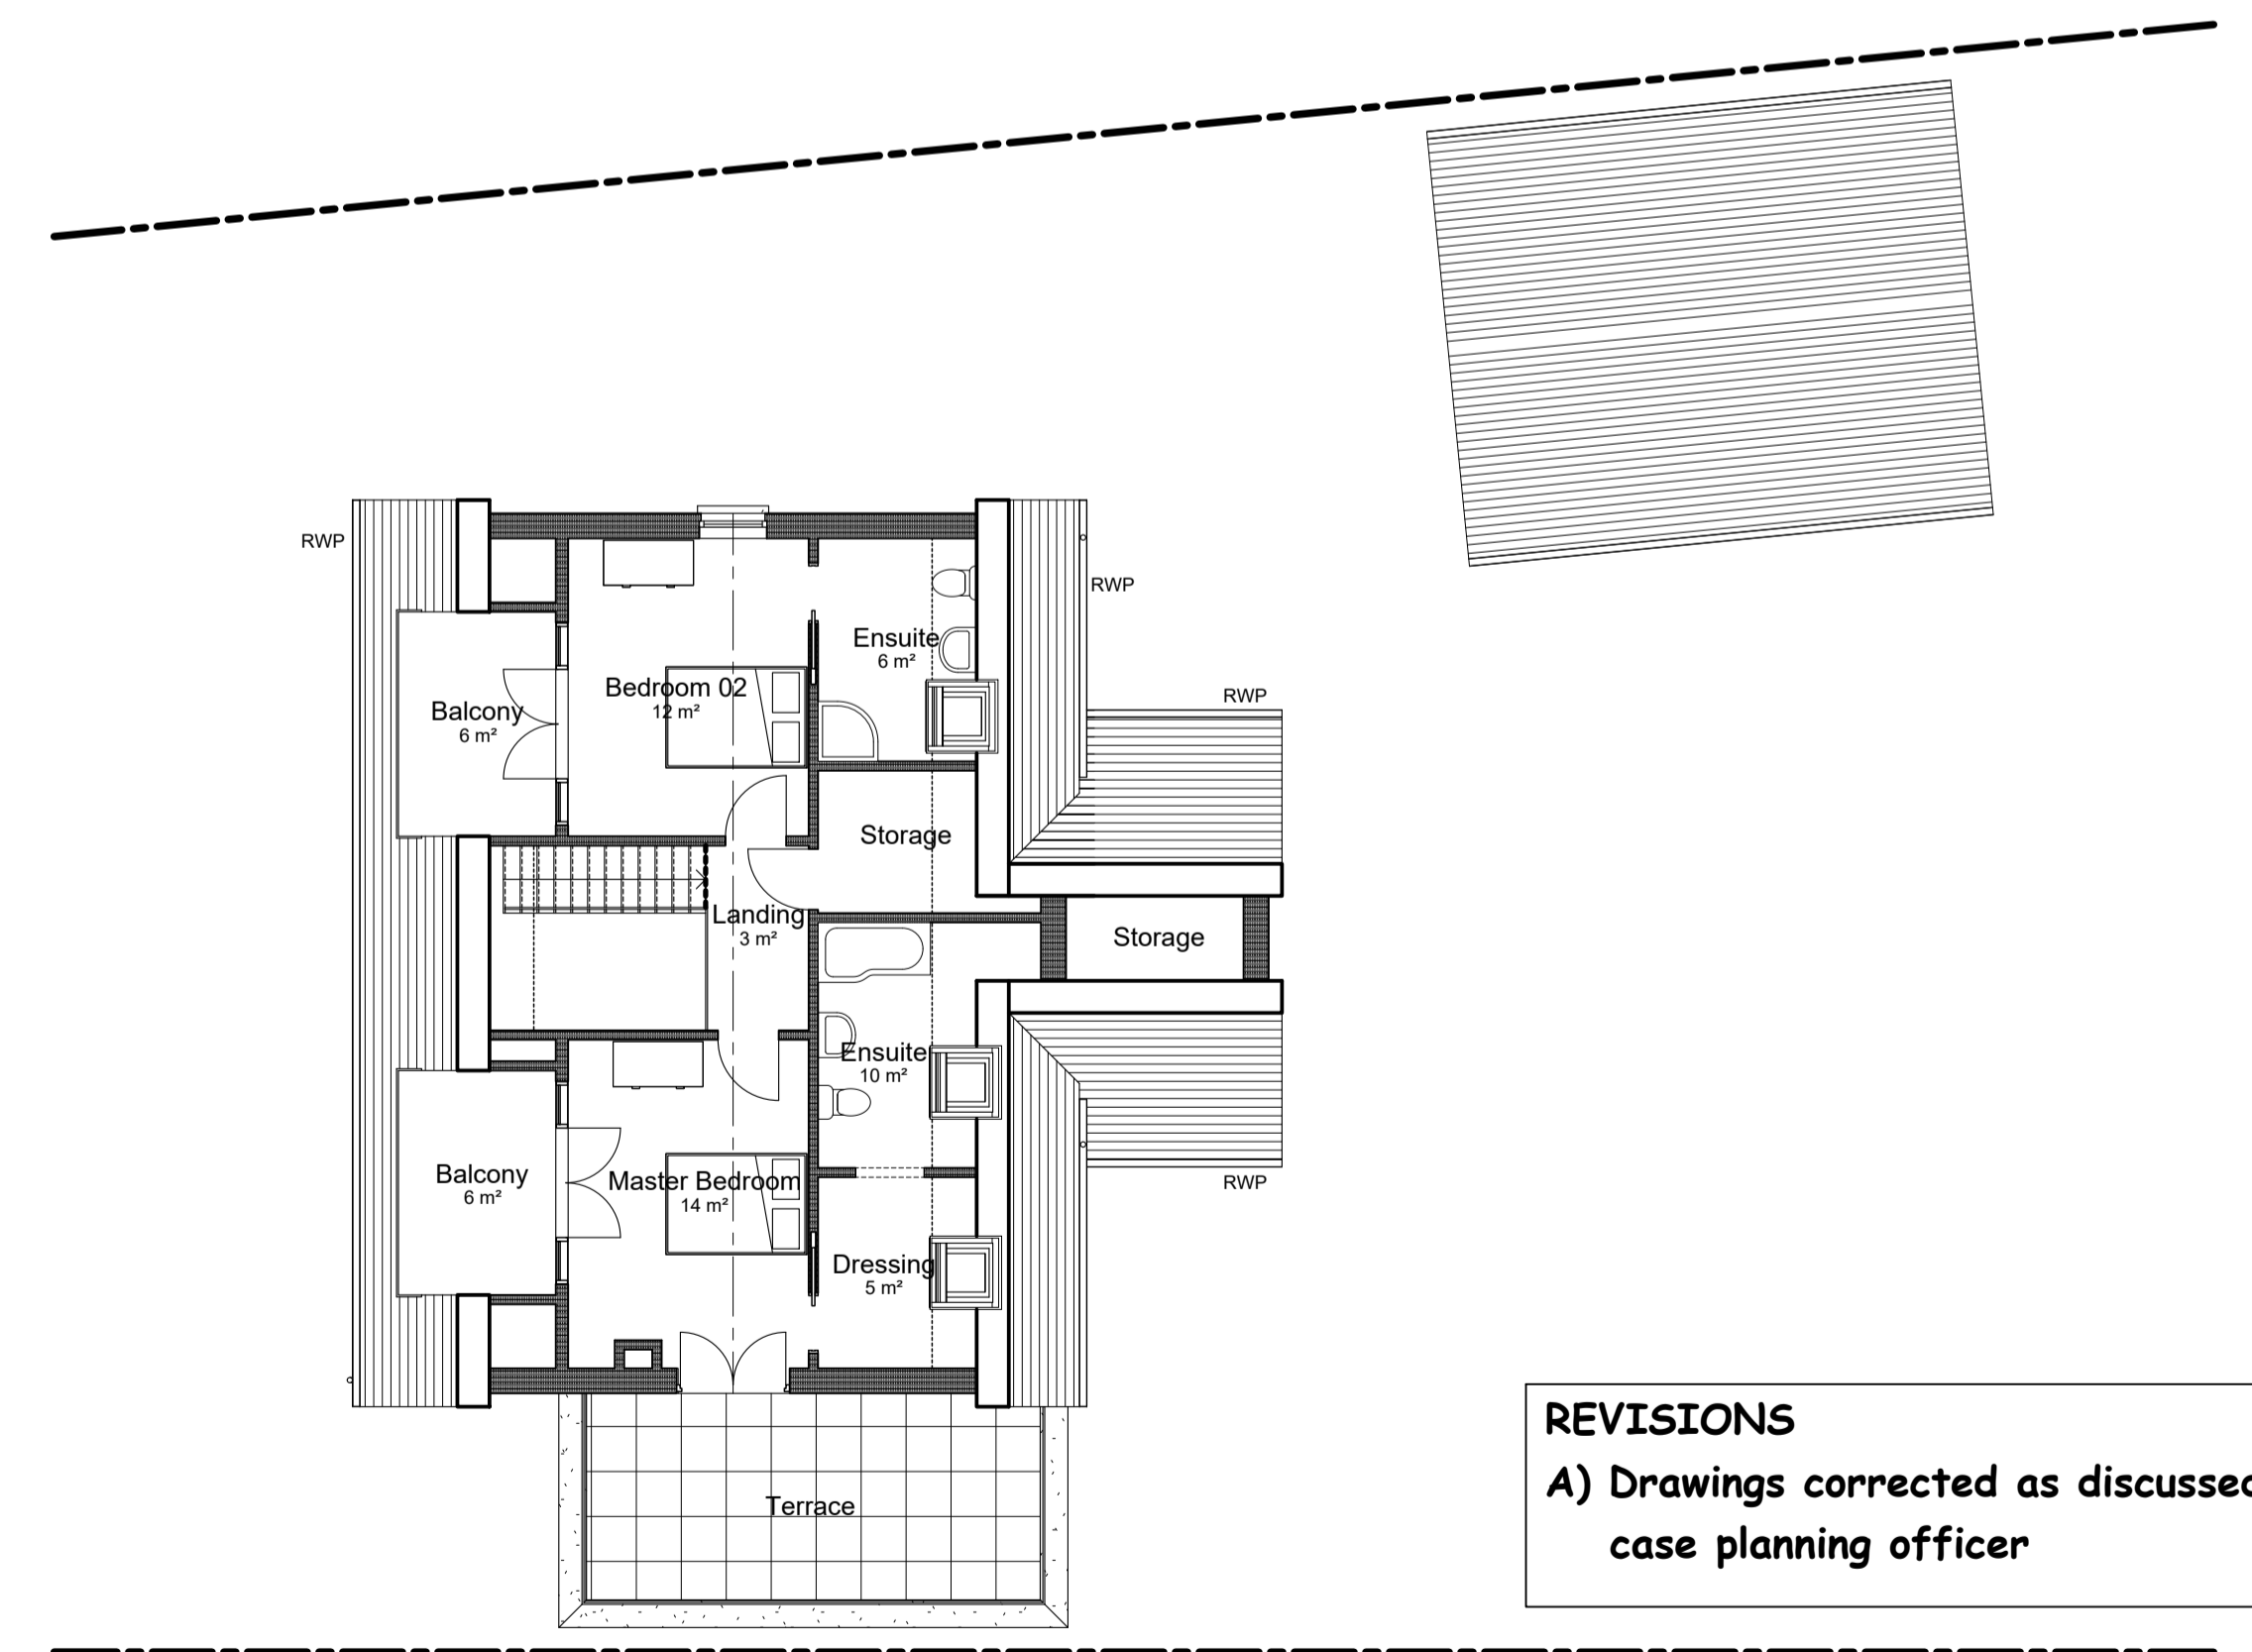

FIRST FLOOR PLAN

1 : 100

REVISIONS
A) Drawings corrected as discussed with case planning officer

**REVISED
SCHEME DRAWING**