



SITE PLAN
1 : 200

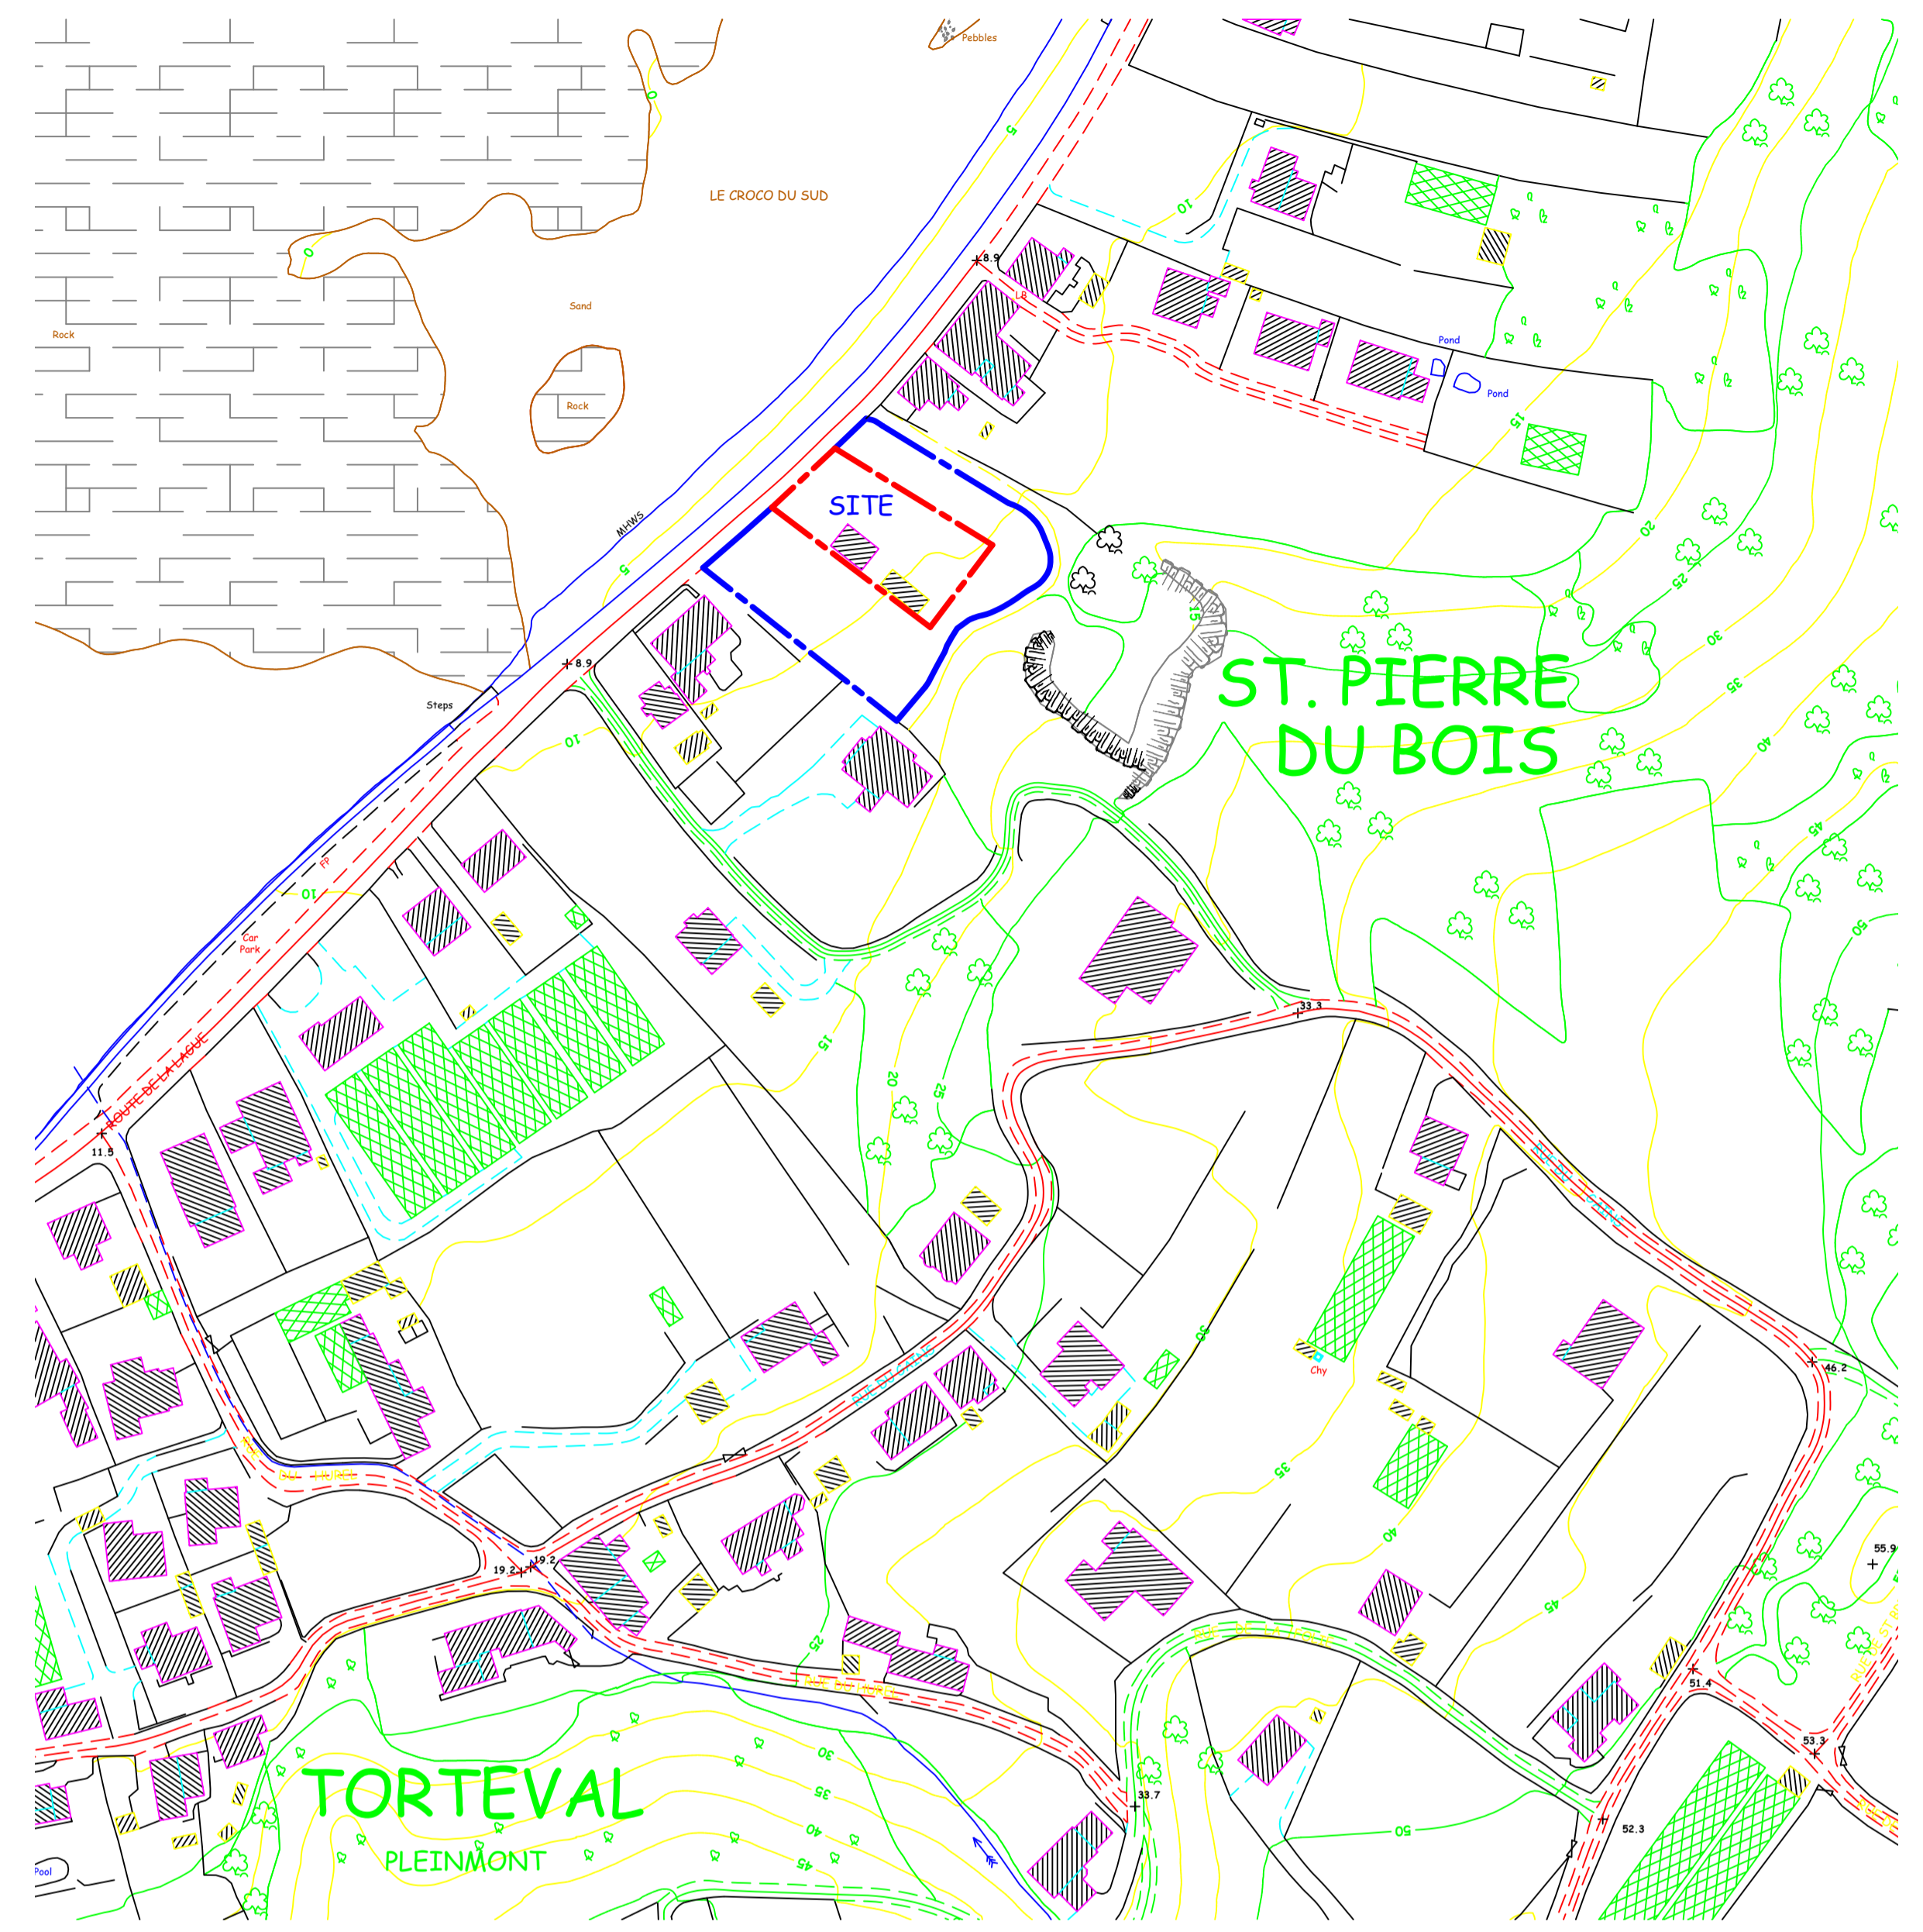

LOCATION PLAN
1 : 1250

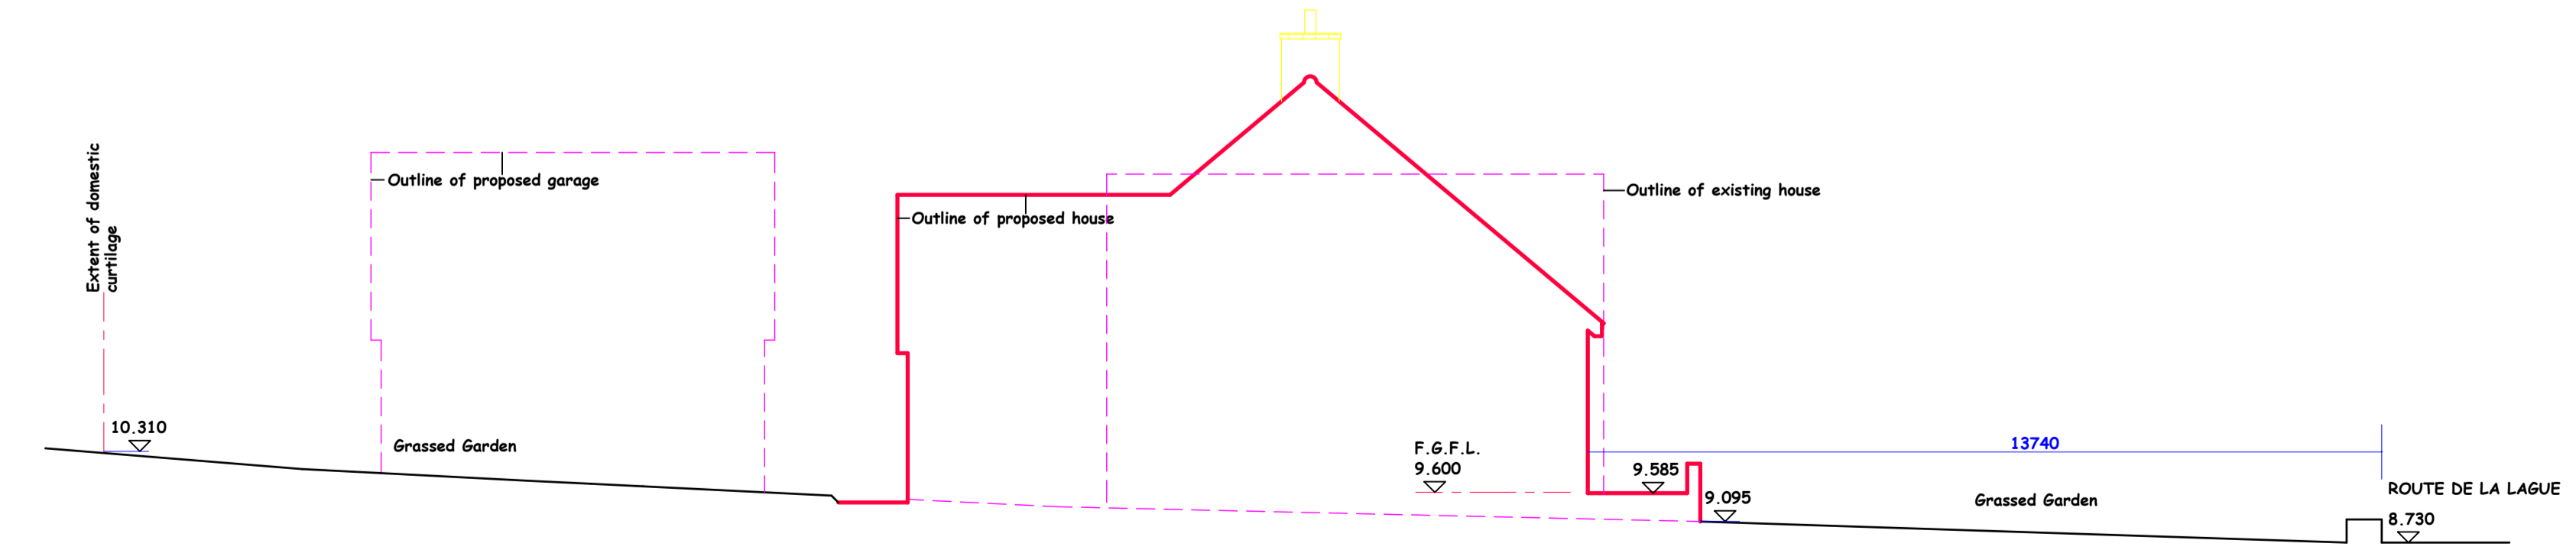

SITE SECTION AA
1 : 100

REVISIONS
A) Drawings corrected as discussed with case planning officer

REVISED SCHEME DRAWING