



WEST ELEVATION

1 : 100

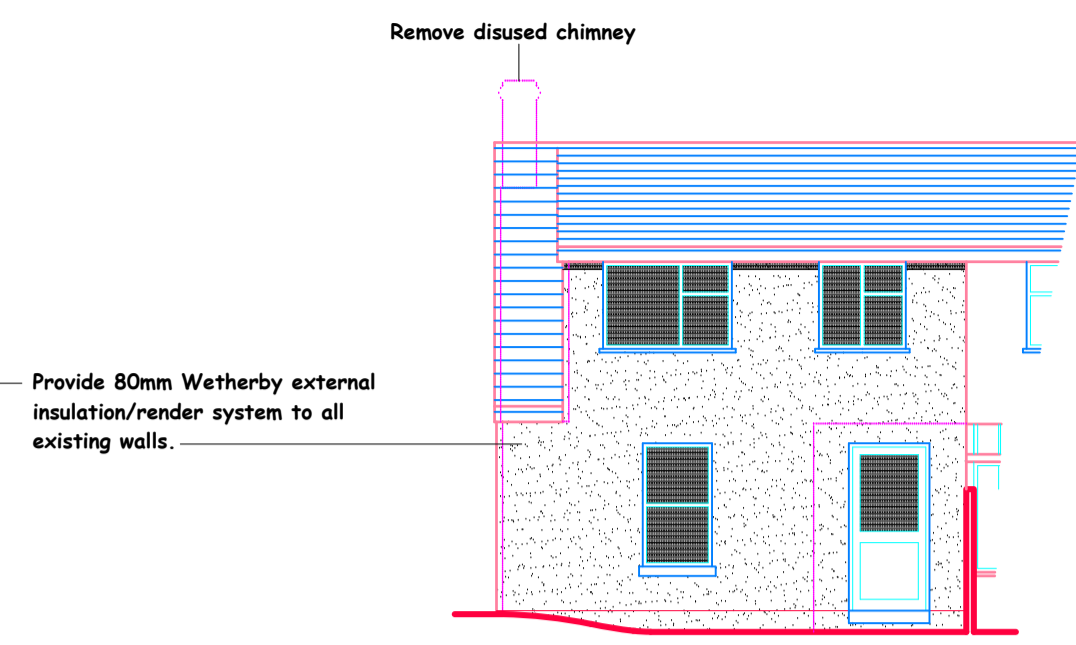


SOUTH ELEVATION

1 : 100

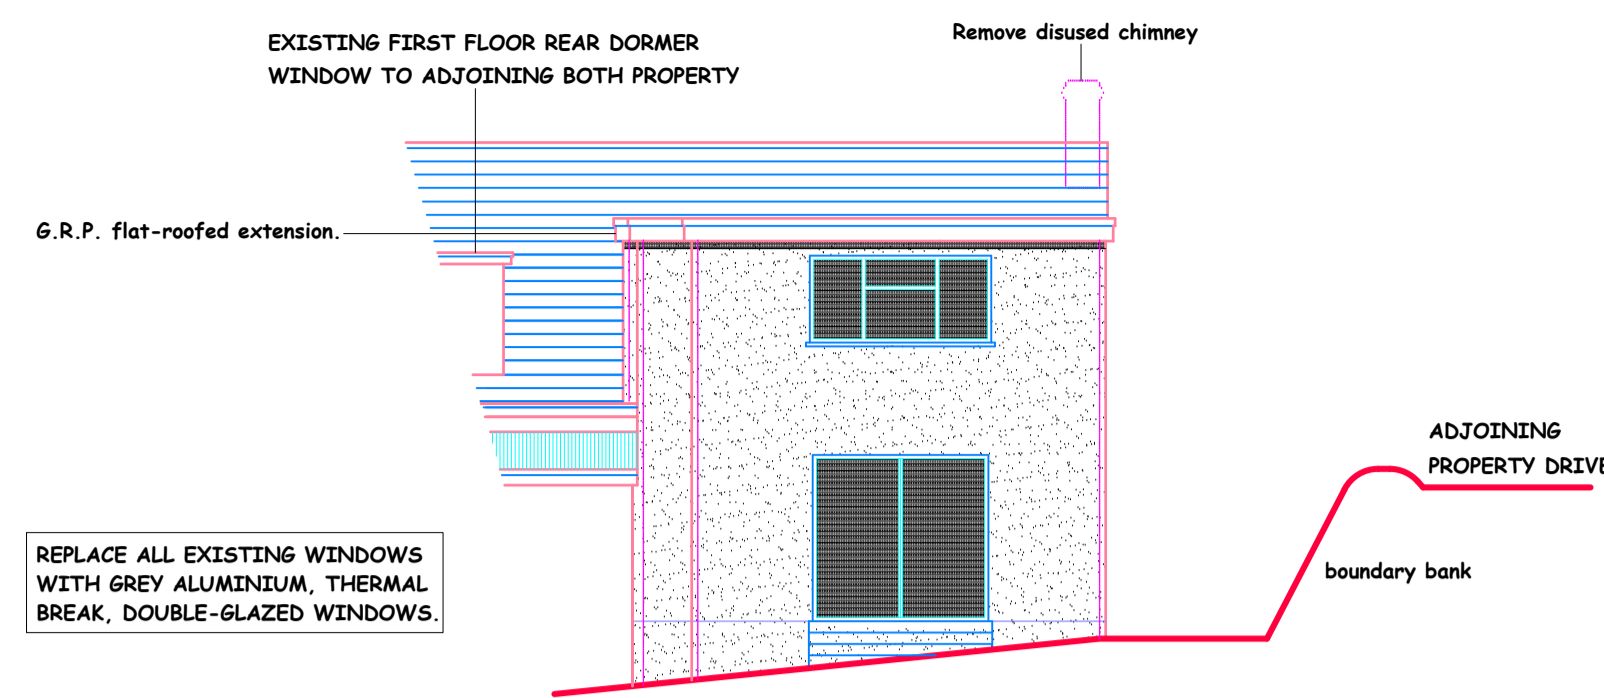


NORTH ELEVATION

1 : 100

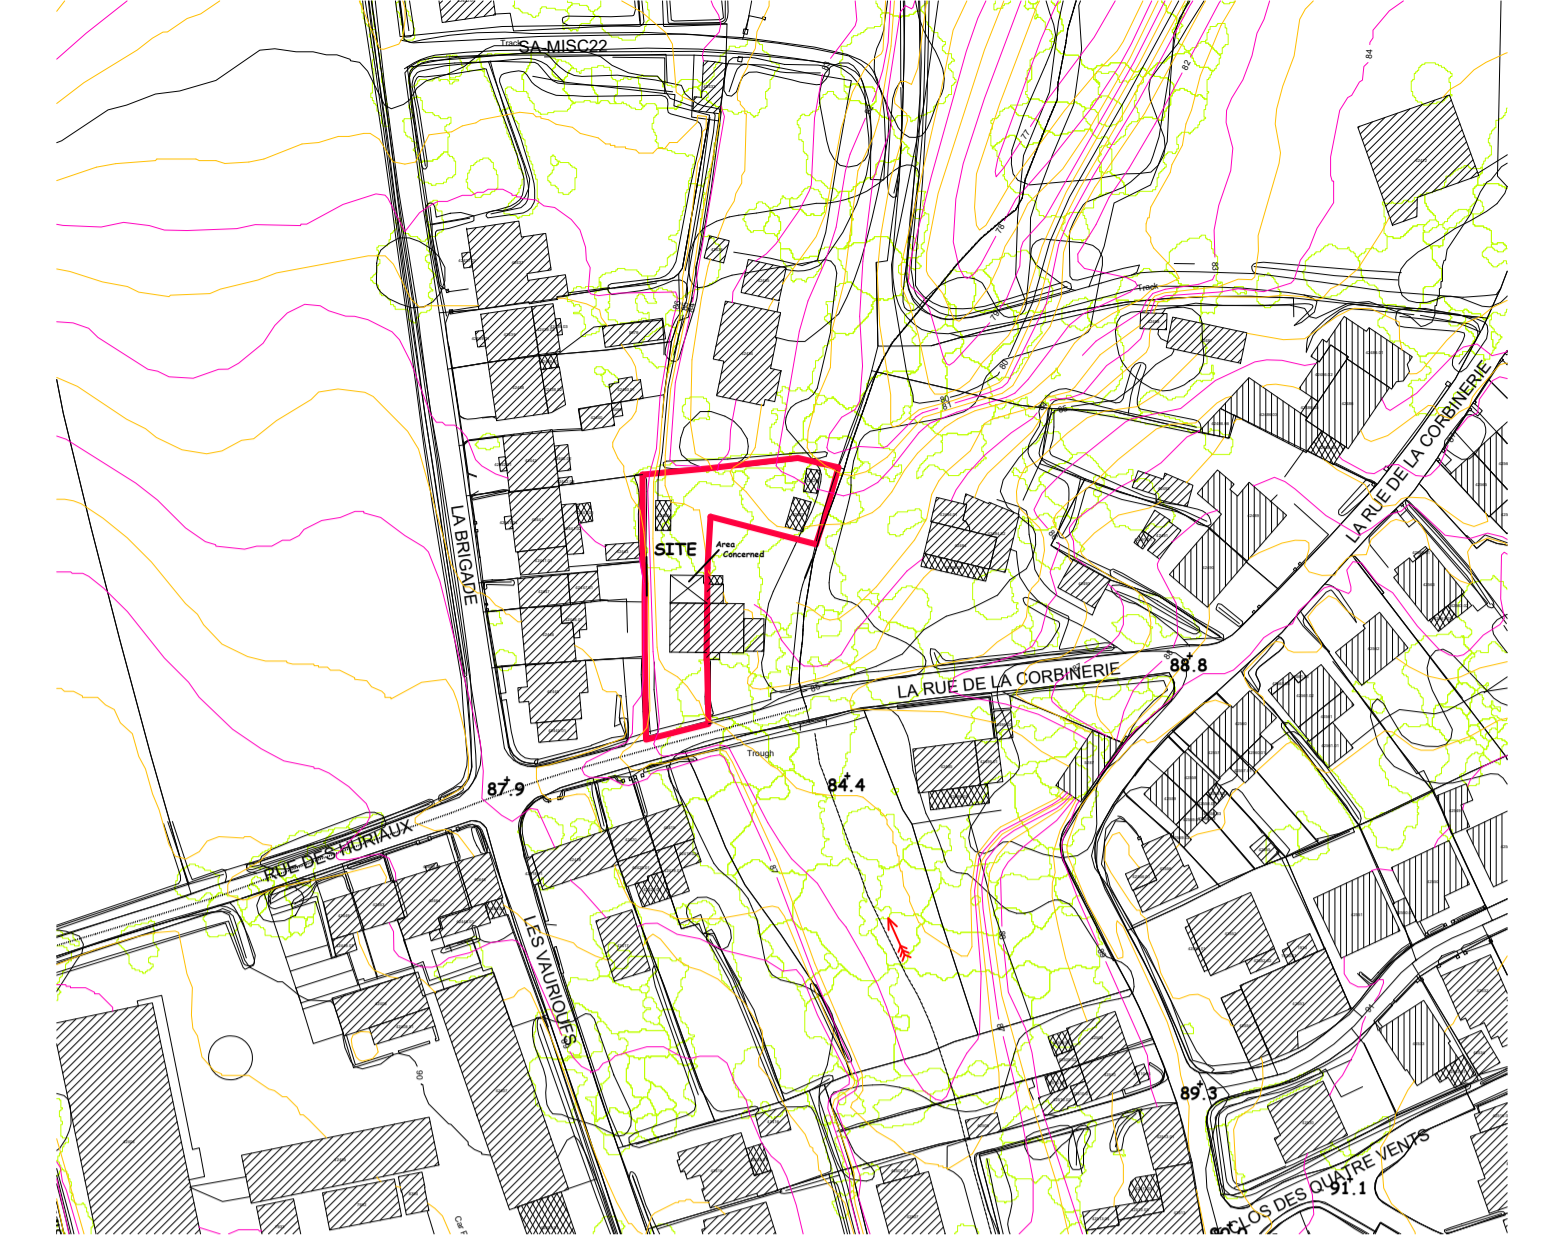


LOCATION PLAN

1 : 1250

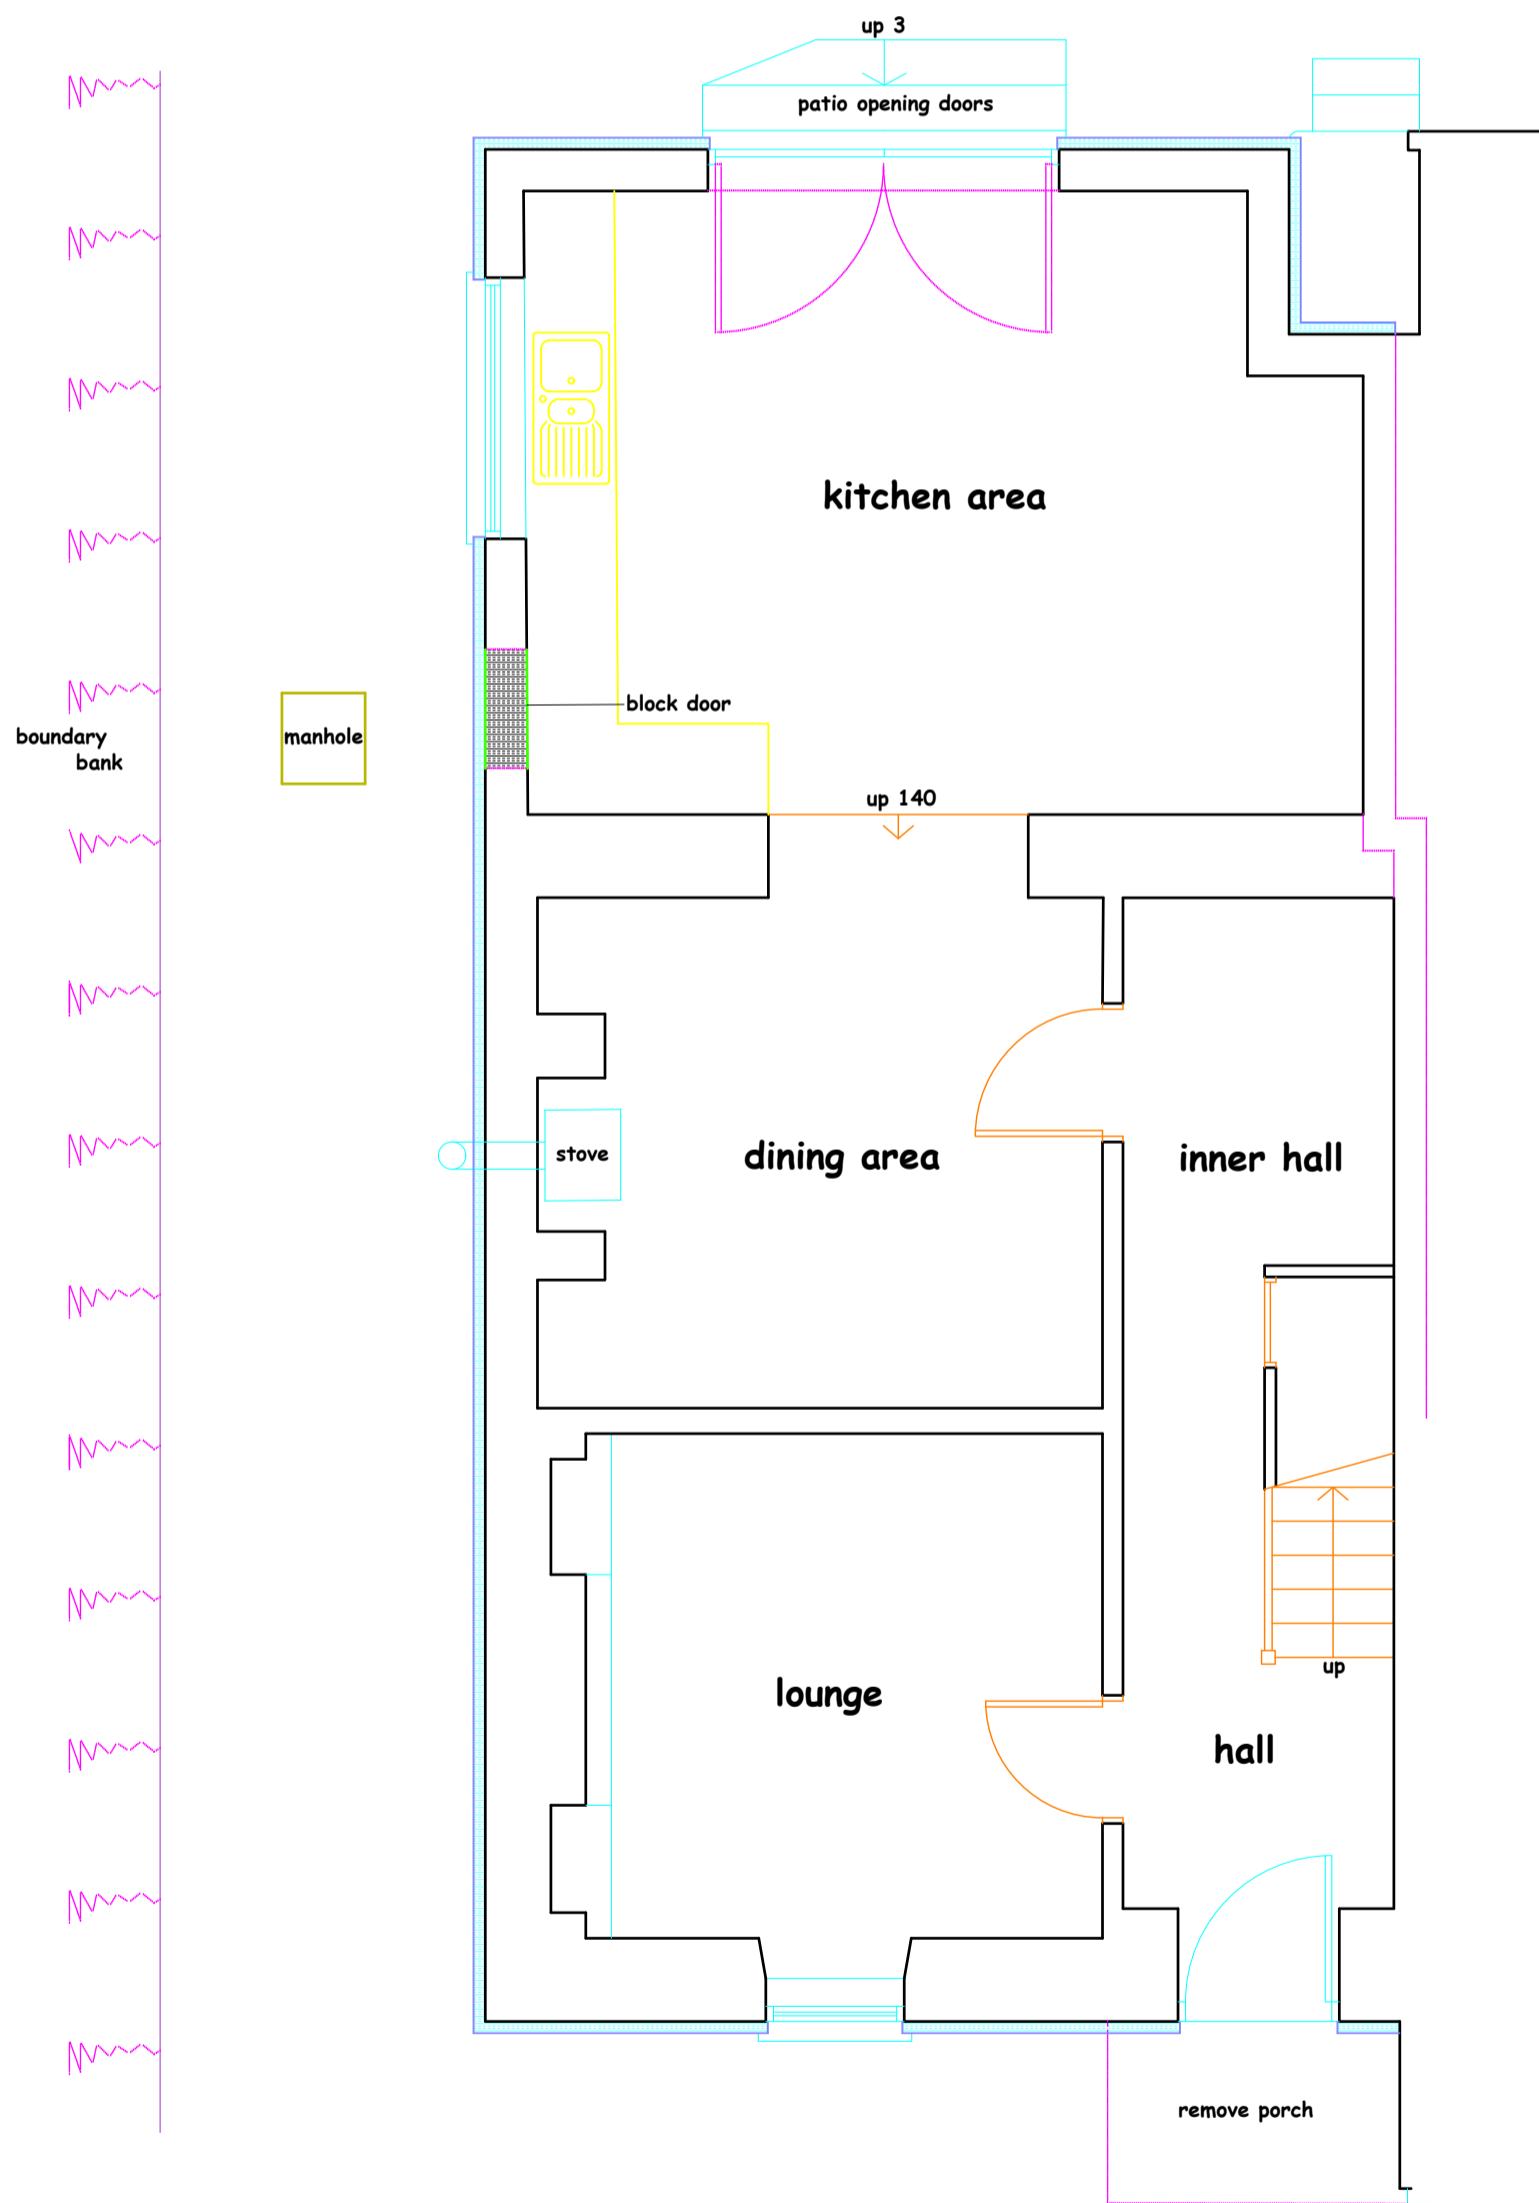


GROUND FLOOR PLAN

1 : 50

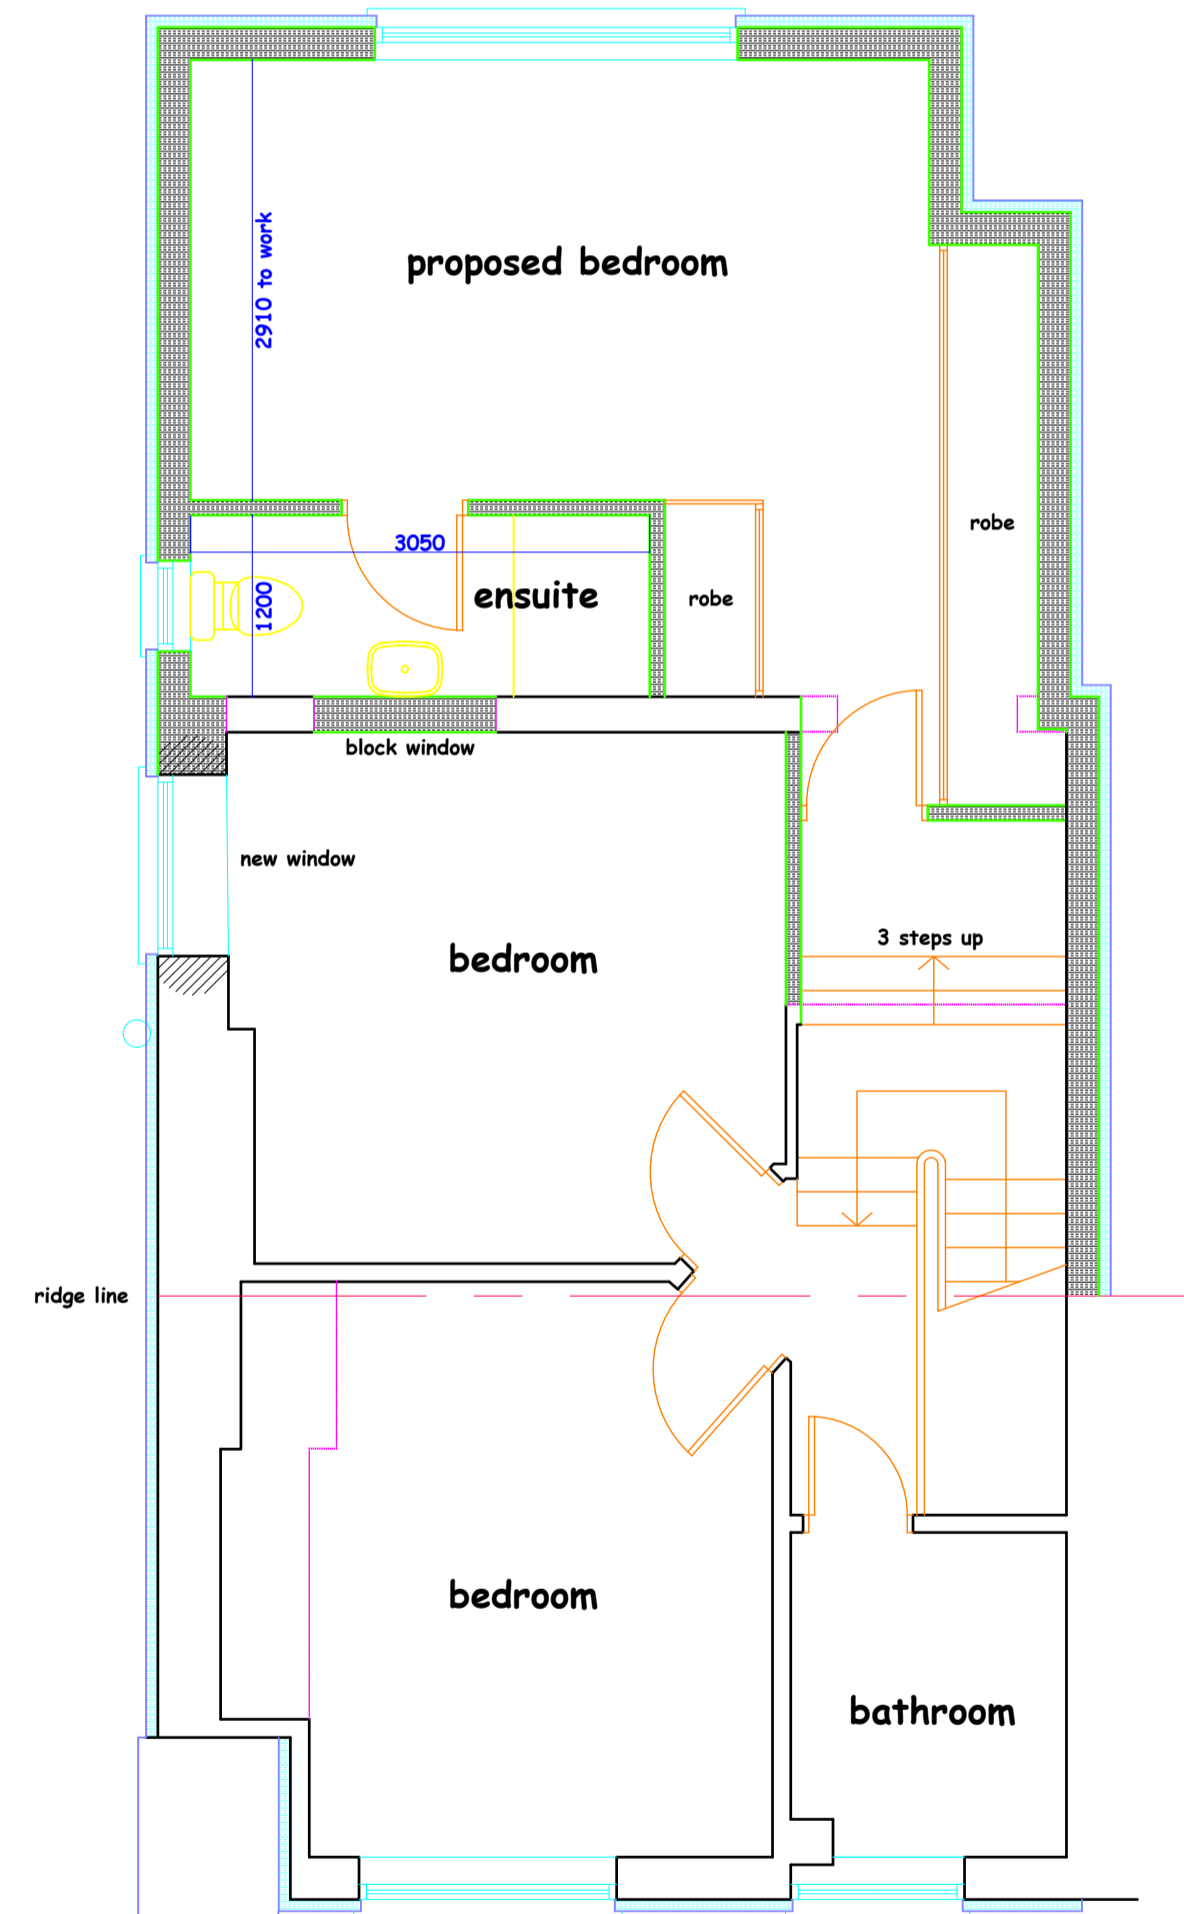

FIRST FLOOR PLAN

1 : 50

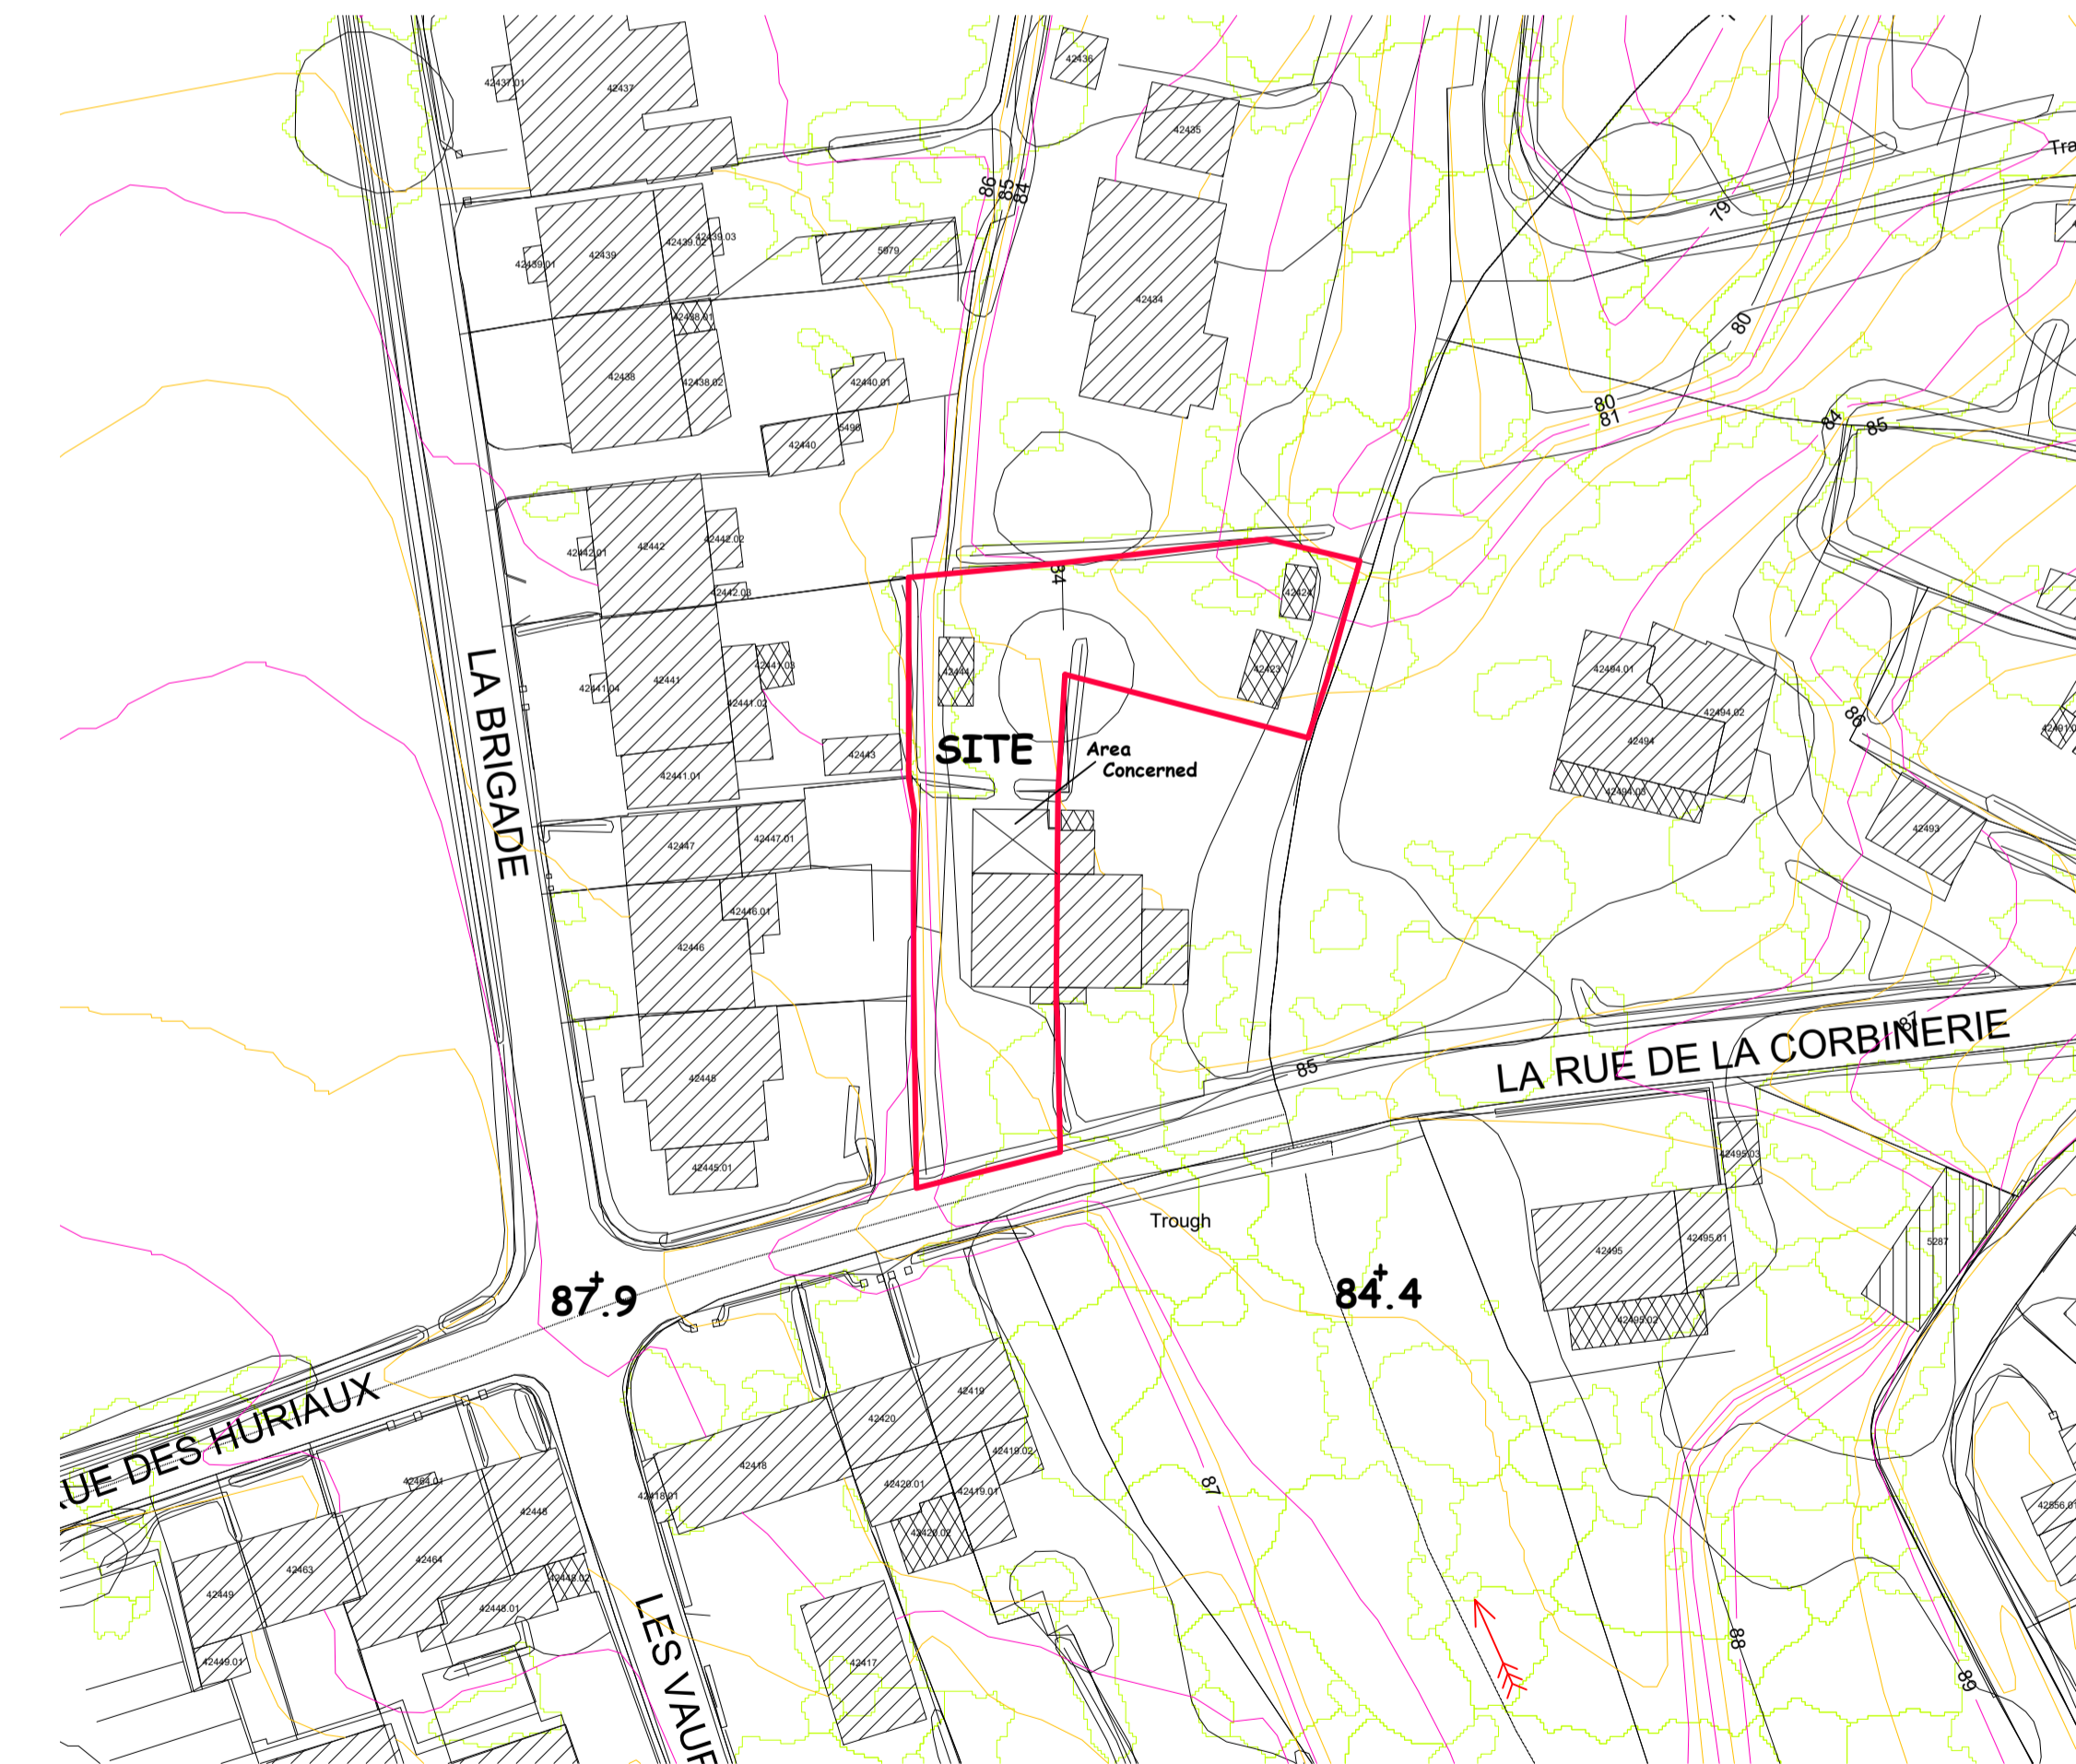

REVISIONS
A) Drawing revised to indicate disused chimney removed.

**REVISED
SCHEME DRAWING**

**VARIATION TO APPROVED PLANS FOR PROPOSED EXTENSION AND ALTERATIONS
- REMOVAL OF DISUSED CHIMNEY AT "DELL COTTAGE", LA RUE DE LA CORBINERIE, ST. ANDREWS, FOR :- MR. J. BAKER.**

J. B. / 01A