


Location Plan

Scale 1:1250

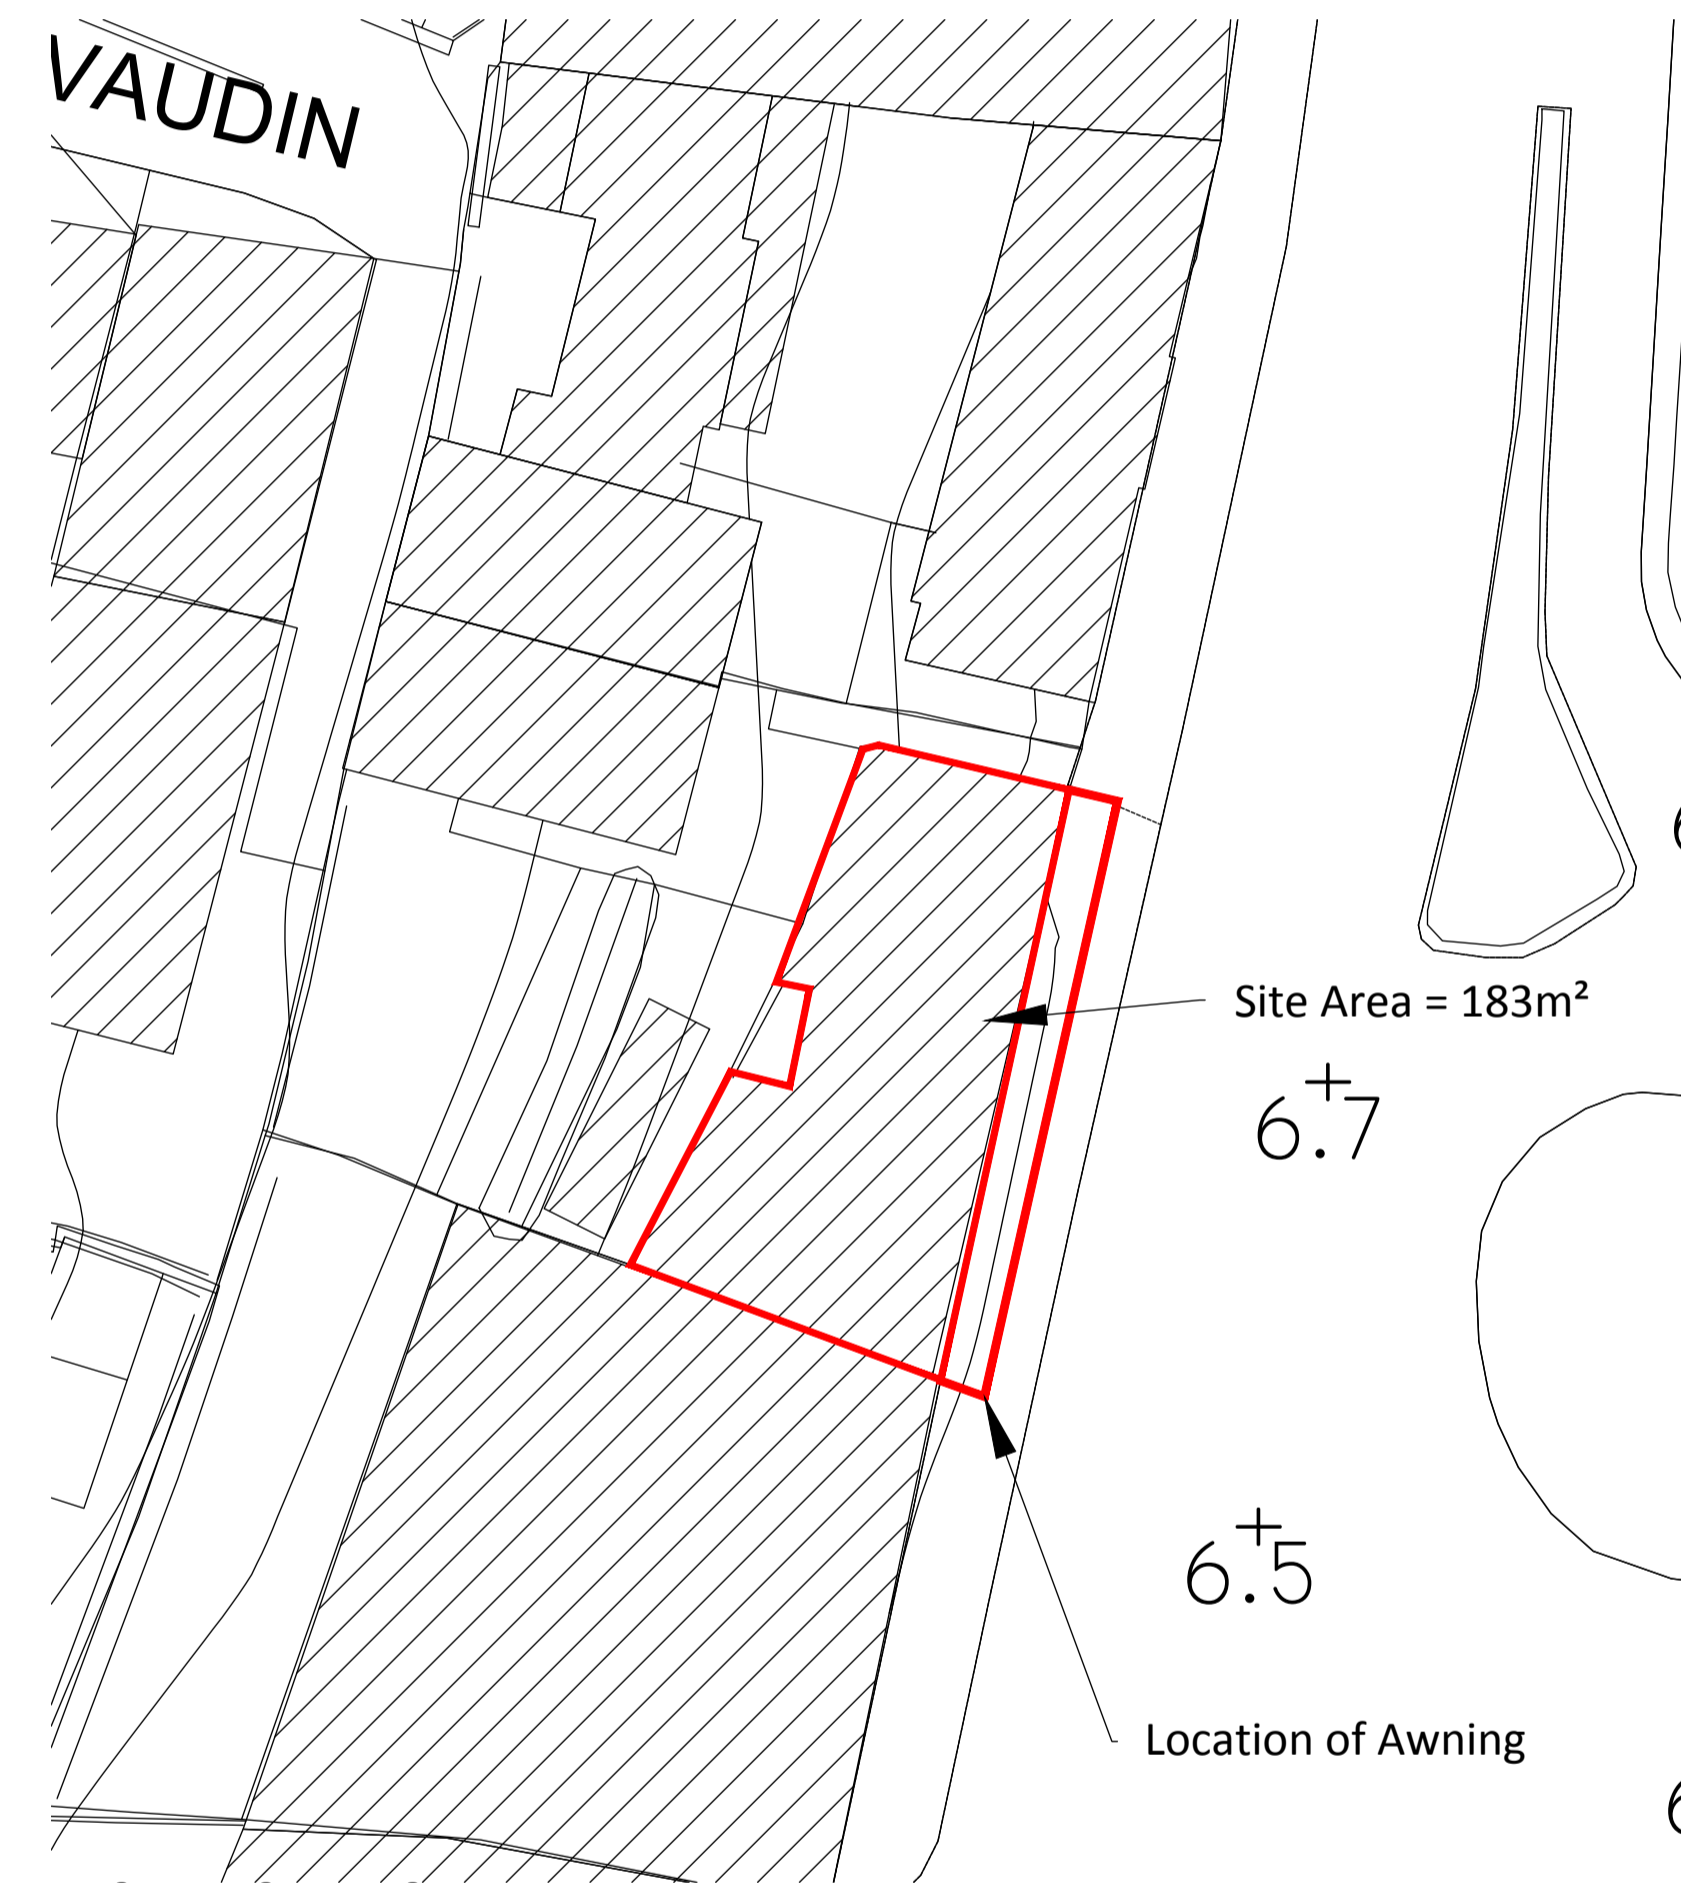

Block Plan

Scale 1:500

REVISION	DATE


 Chartered Building Surveyors
 Chartered Architects
 Project Managers
 Cost Consultants
No. 1 Le Trenchard, St Peter Port
 Guernsey, GY1 1AD
 Tel: +44 1481 221222
 email: enquiries@bhp.gy

PROJECT
Coco Awning Replacement

TITLE
Location & Block Plan

DRAWING NUMBER	REVISION
G4506 01 02	-

SCALE
 1:500 / 1:1250

DATE	DRAWN BY
14/01/20	LO

FILE NAME M:\2020\G4506-20 Coco\CAD\Master Drawing.dwg