



Existing Section

SCALE 1:50

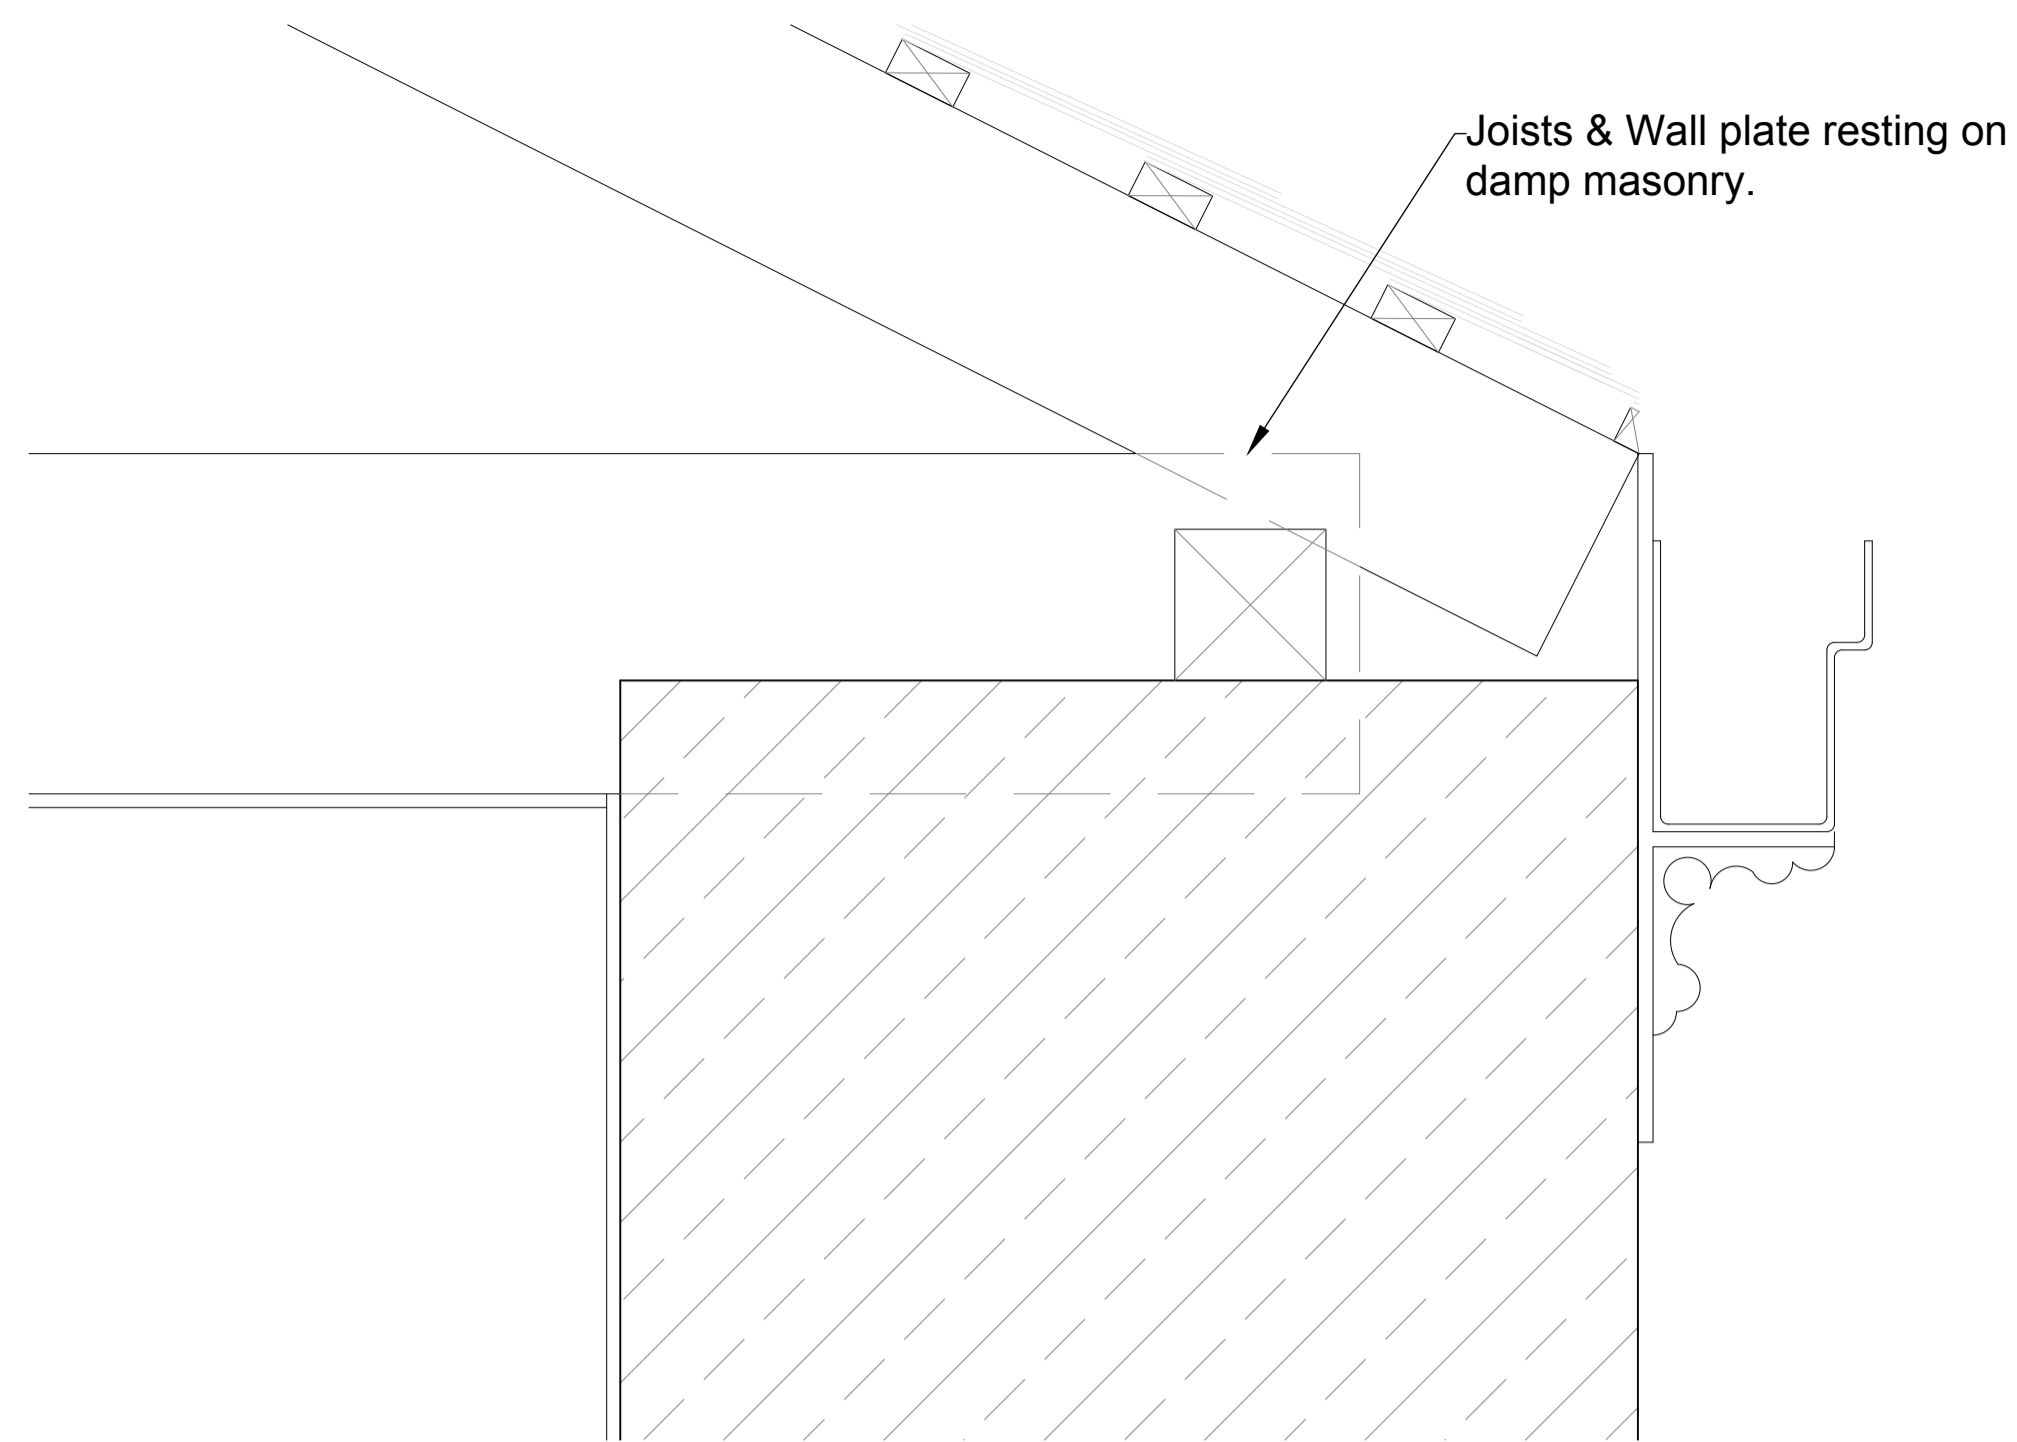


Existing Detail 1

SCALE 1:50

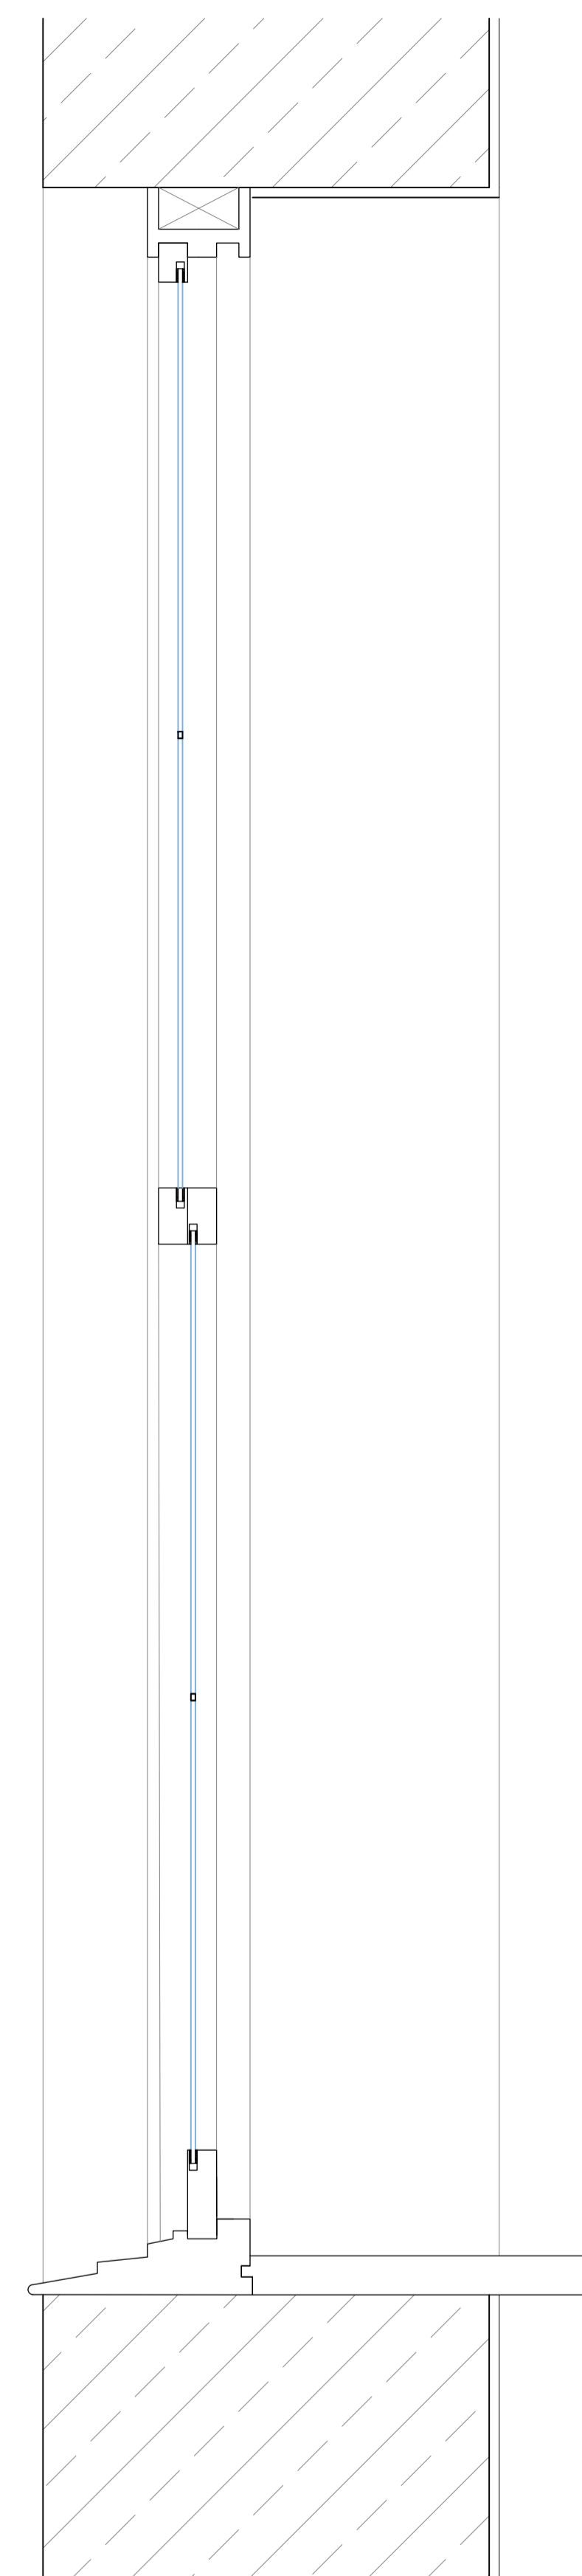


Existing Detail 4

SCALE 1:50

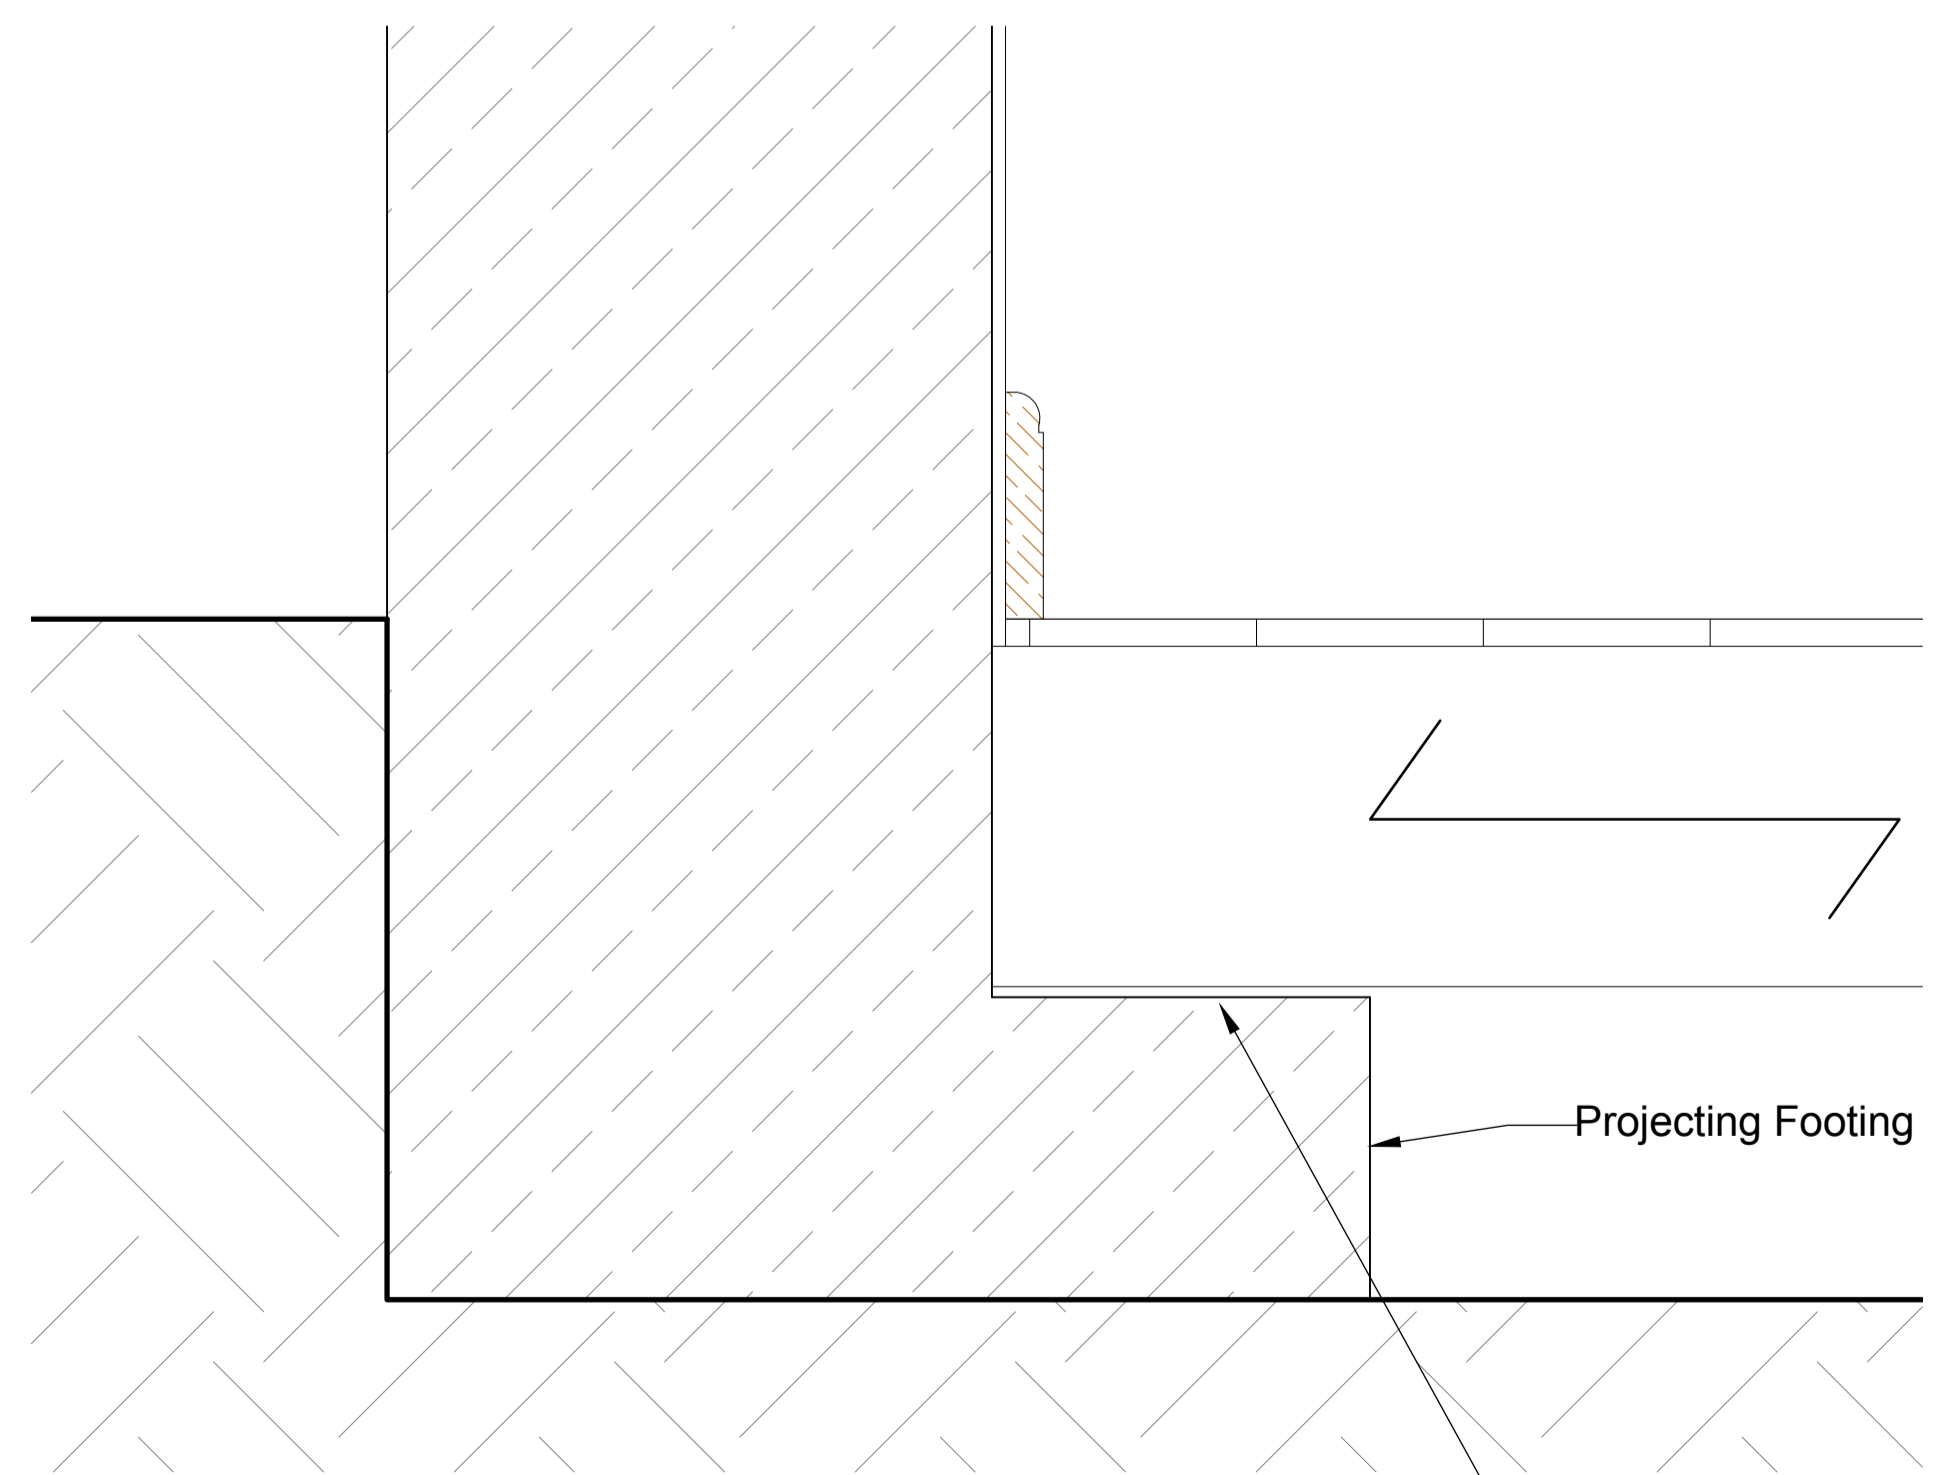

Existing Detail 2

SCALE 1:50

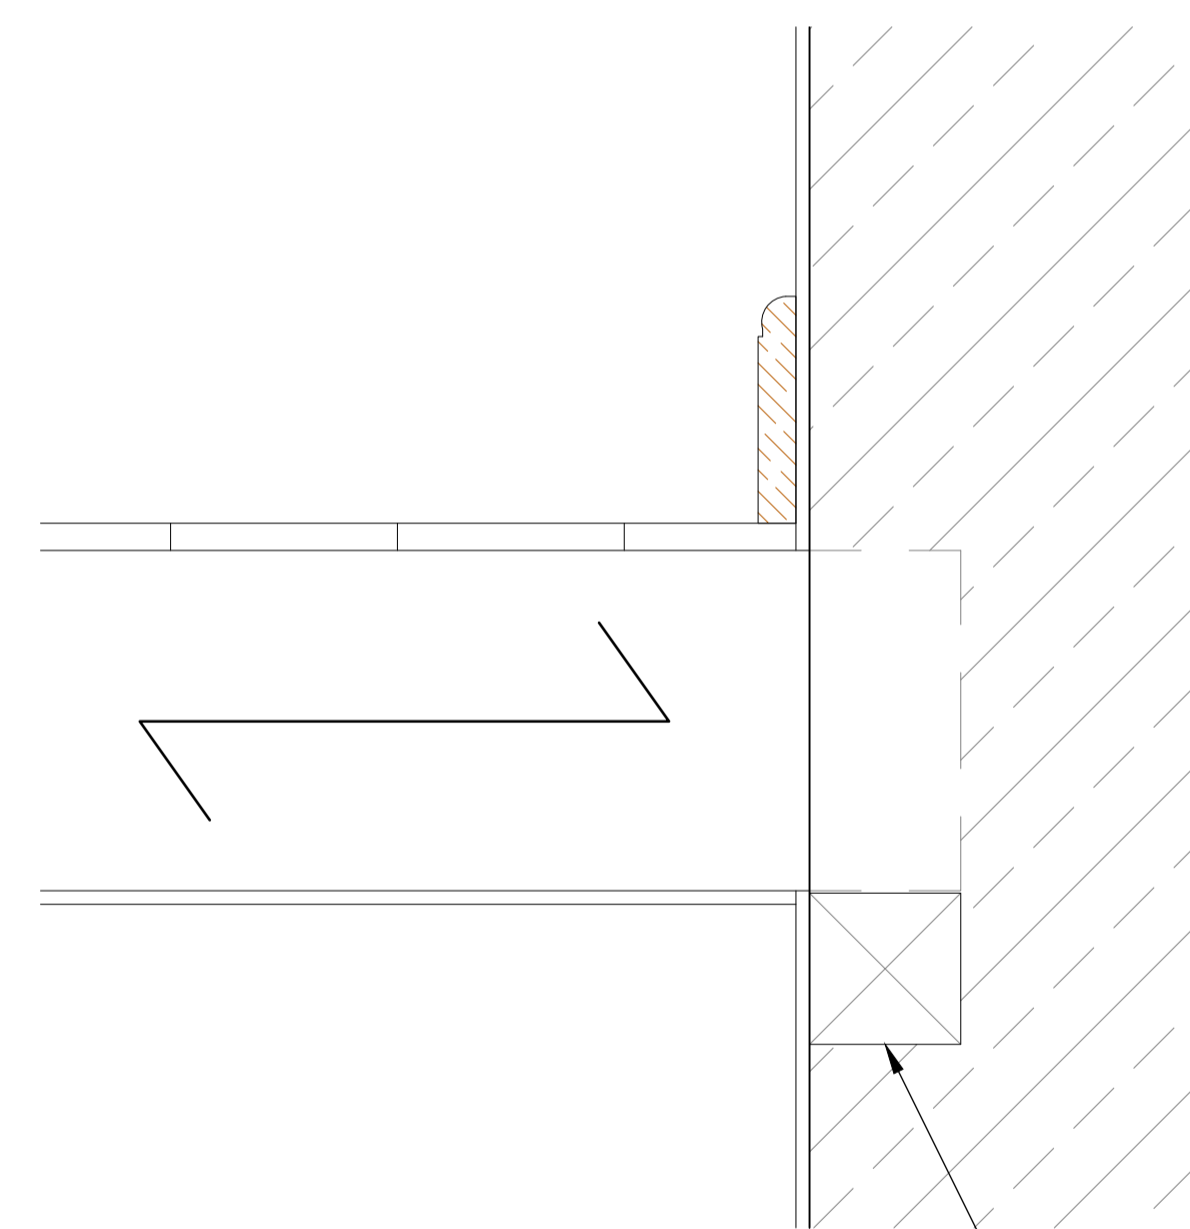

Existing Detail 3

SCALE 1:50

PROJECT Church House

TITLE Existing Section Existing Details 1-4

DRAWING NUMBER REVISION

G4376 01 08

SCALE 1:50 / 1:5 @A1

DATE 20/01/20 DRAWN BY LO