




**Proposed Section**  
SCALE 1:50

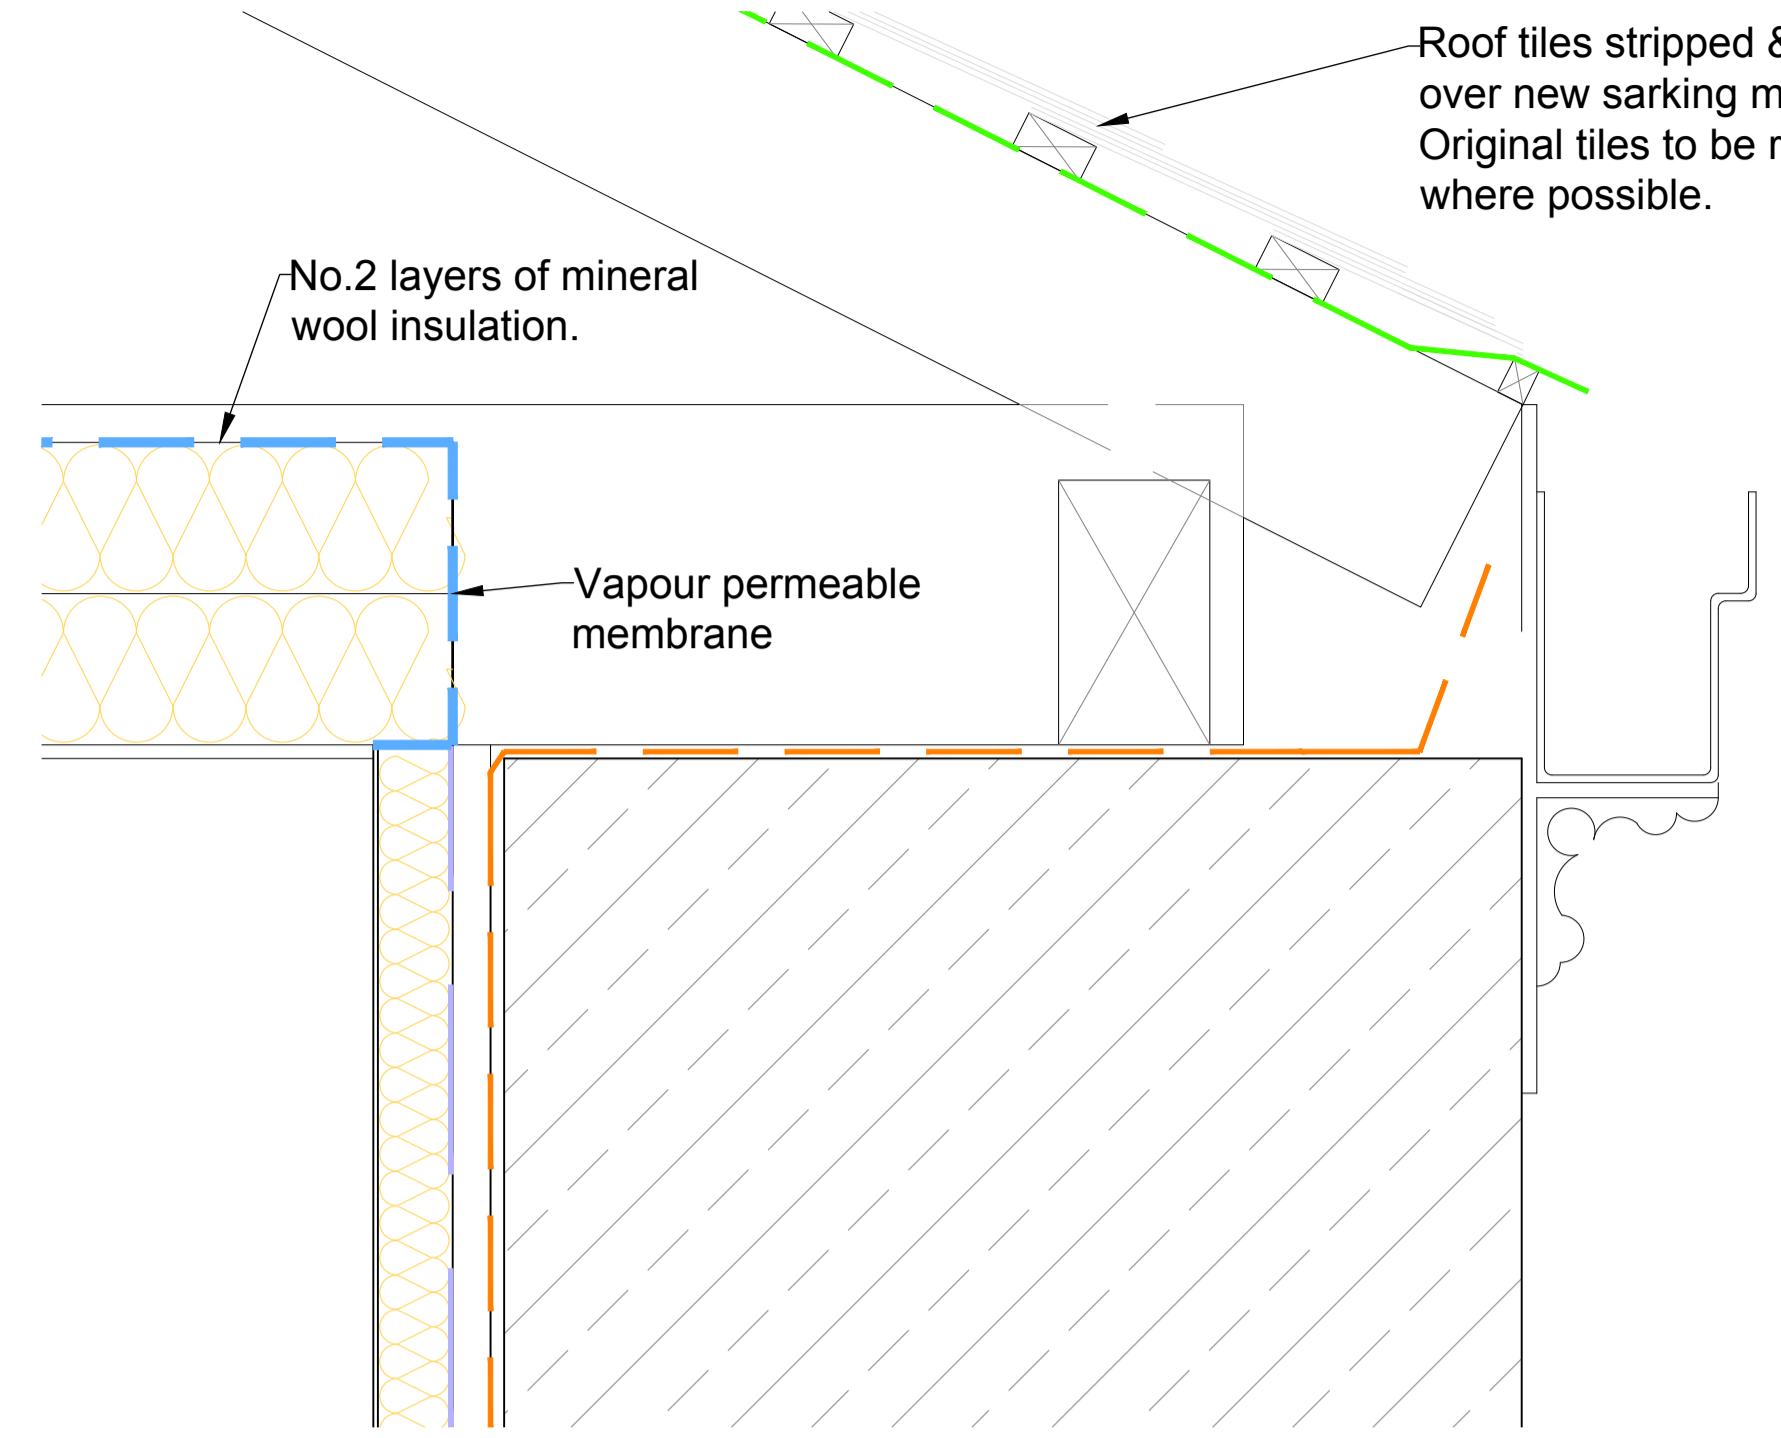

**Proposed Detail 1**  
SCALE 1:50

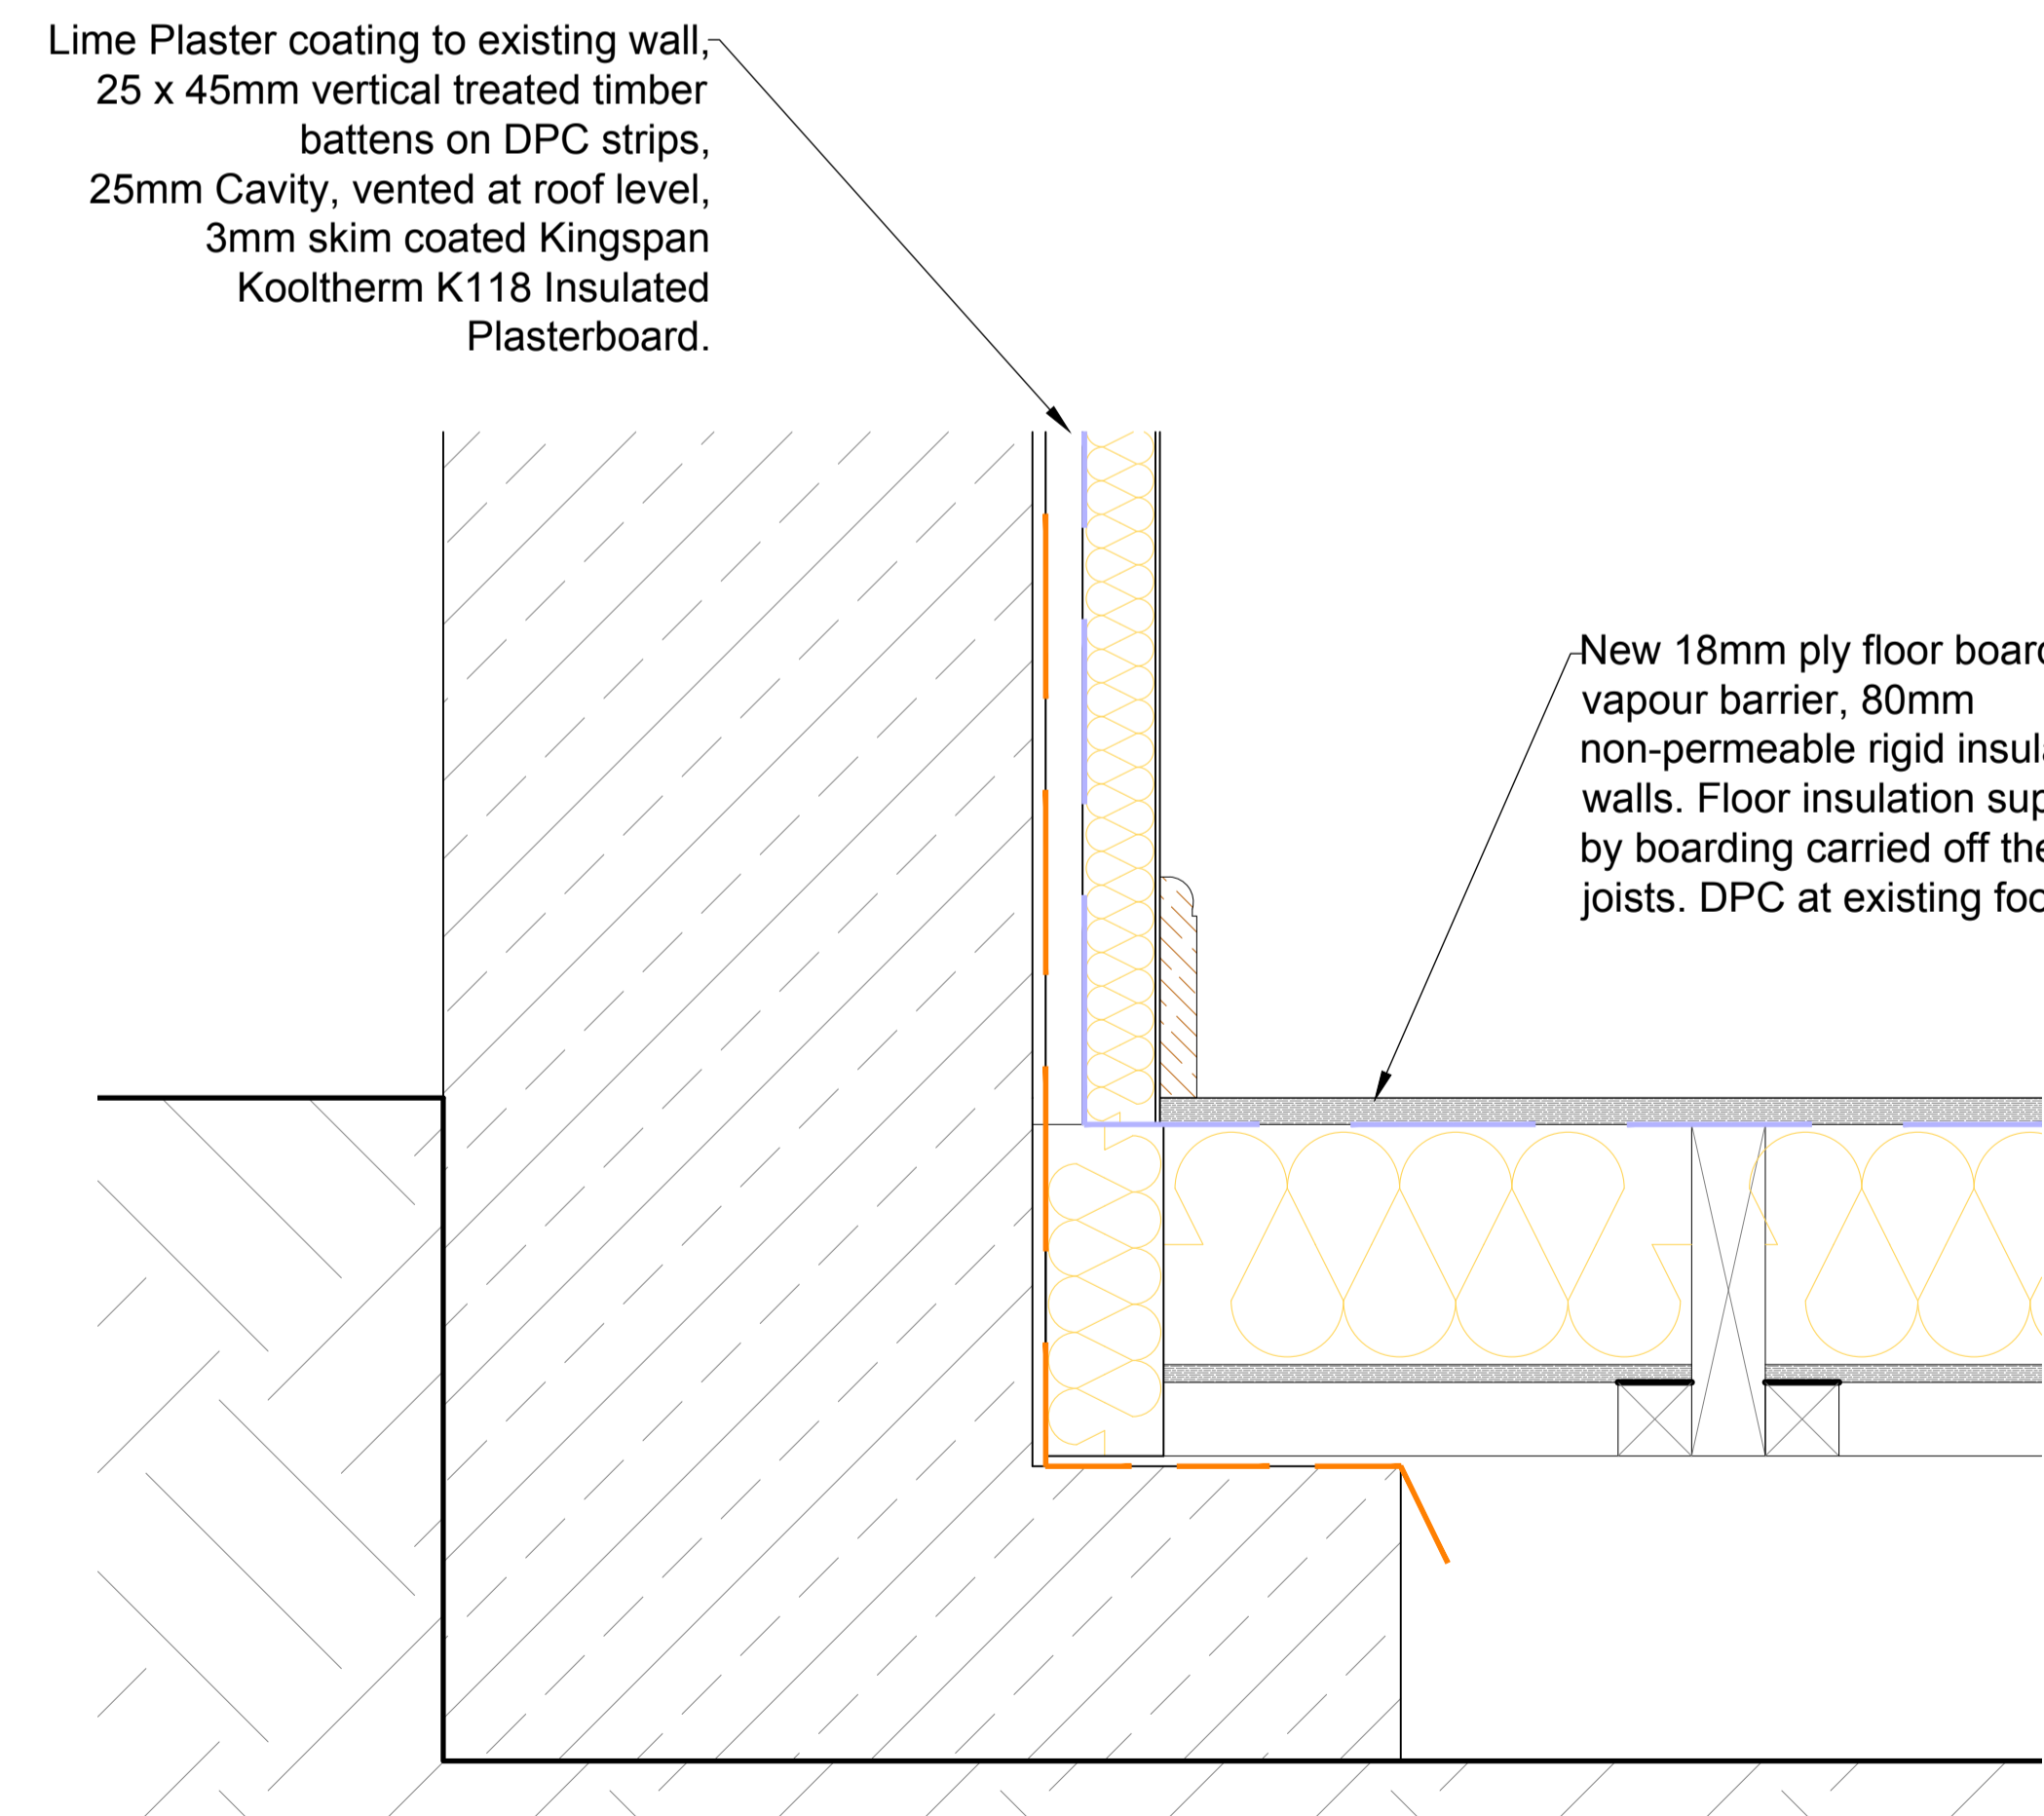


**Proposed Detail 2**  
SCALE 1:50

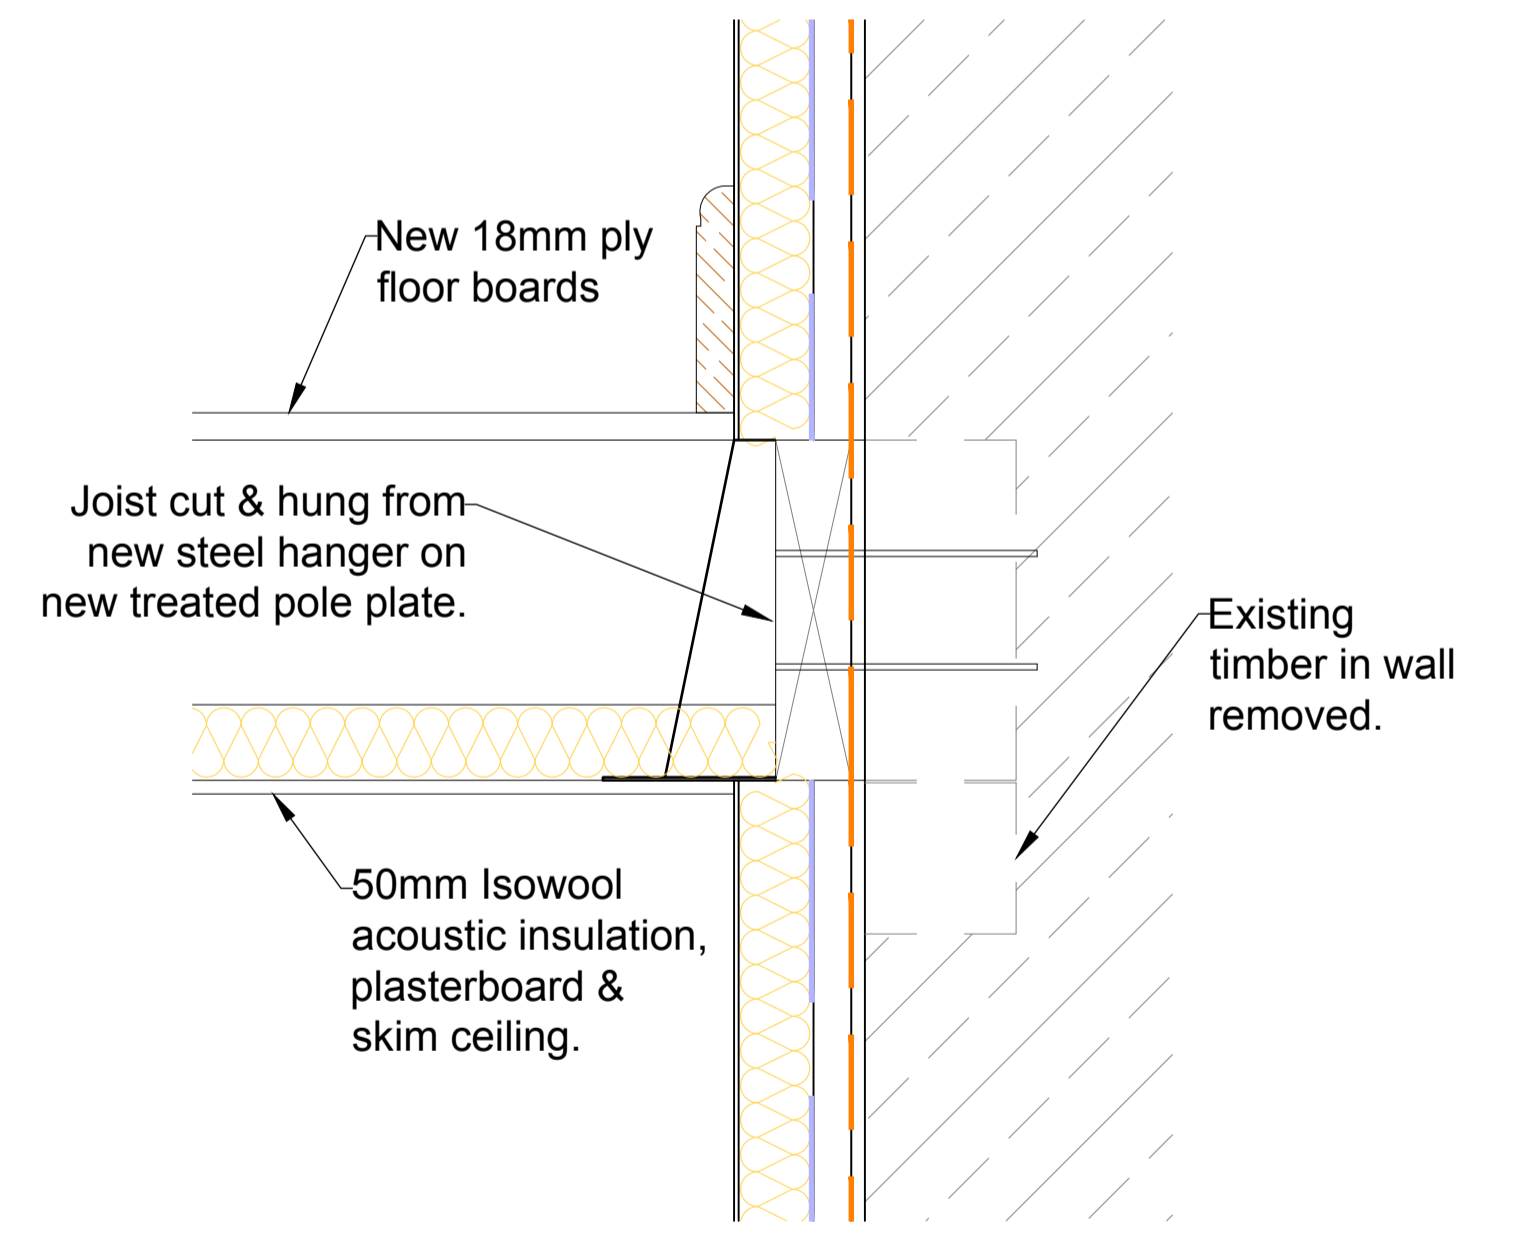

**Proposed Detail 3**  
SCALE 1:50

All timber sash windows are to be replaced with new timber sash windows to match, incorporating slimline double glazed units.

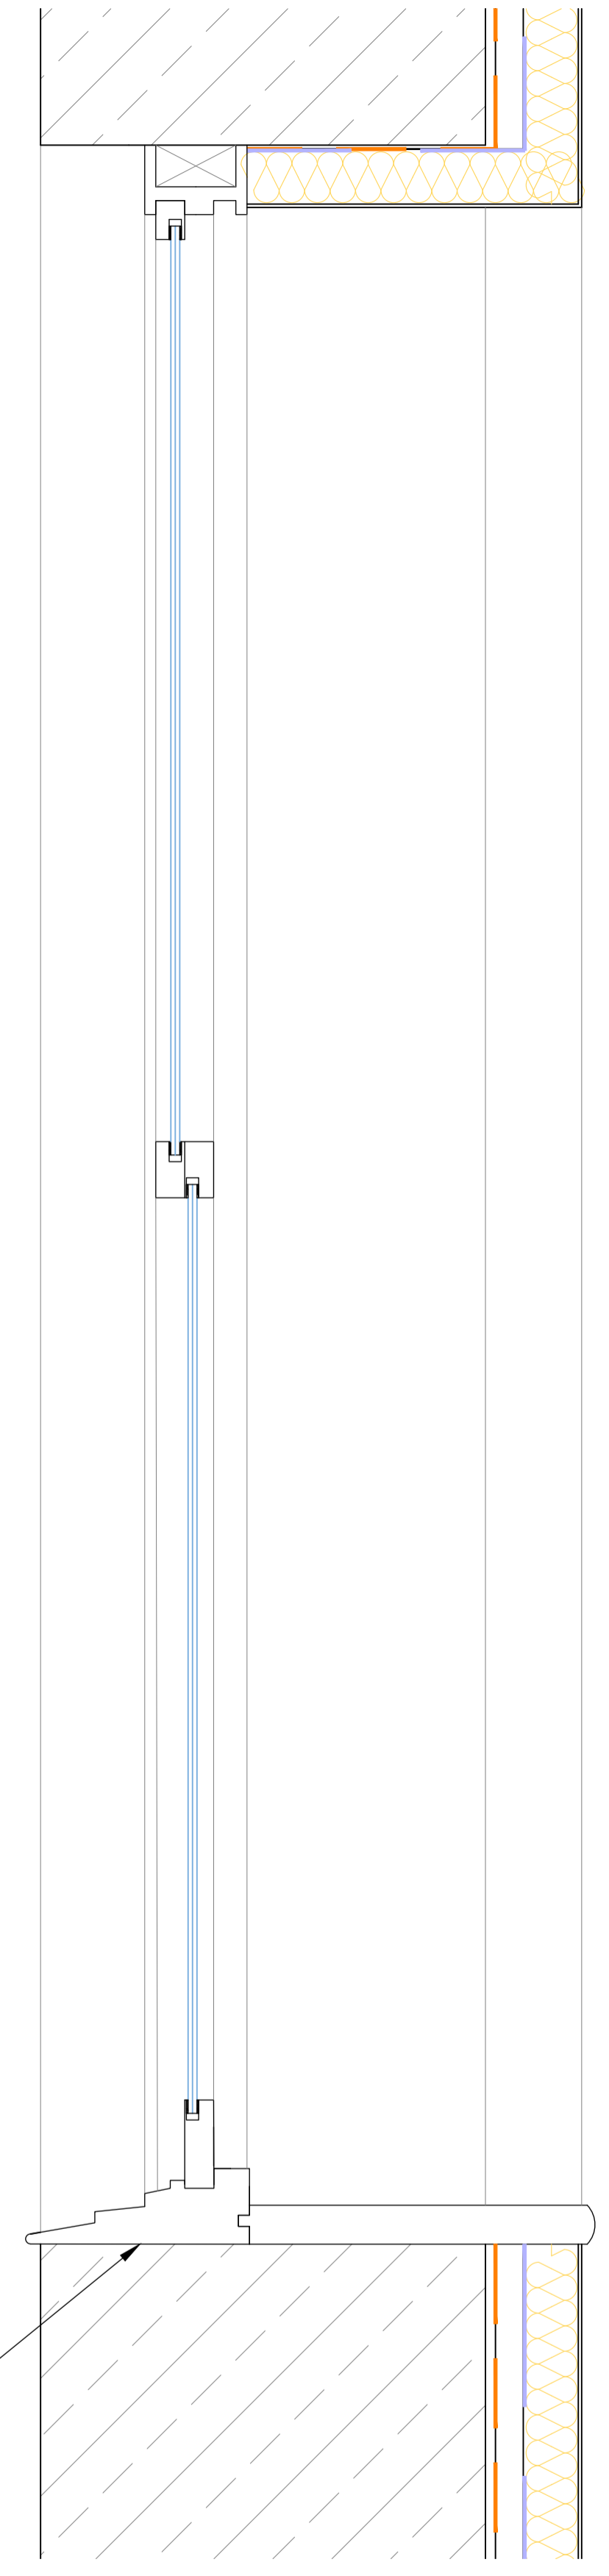

**Proposed Detail 4**  
SCALE 1:50



**PROJECT**  
Church House

**TITLE**  
Proposed Section  
Proposed Details 1-4

DRAWING NUMBER	REVISION
<b>G4376 01 09</b>	

SCALE	
1:50 / 1:5 @A1	
DATE	DRAWN BY
20/01/20	LO