




Existing Roadside Elevation

SCALE 1:50

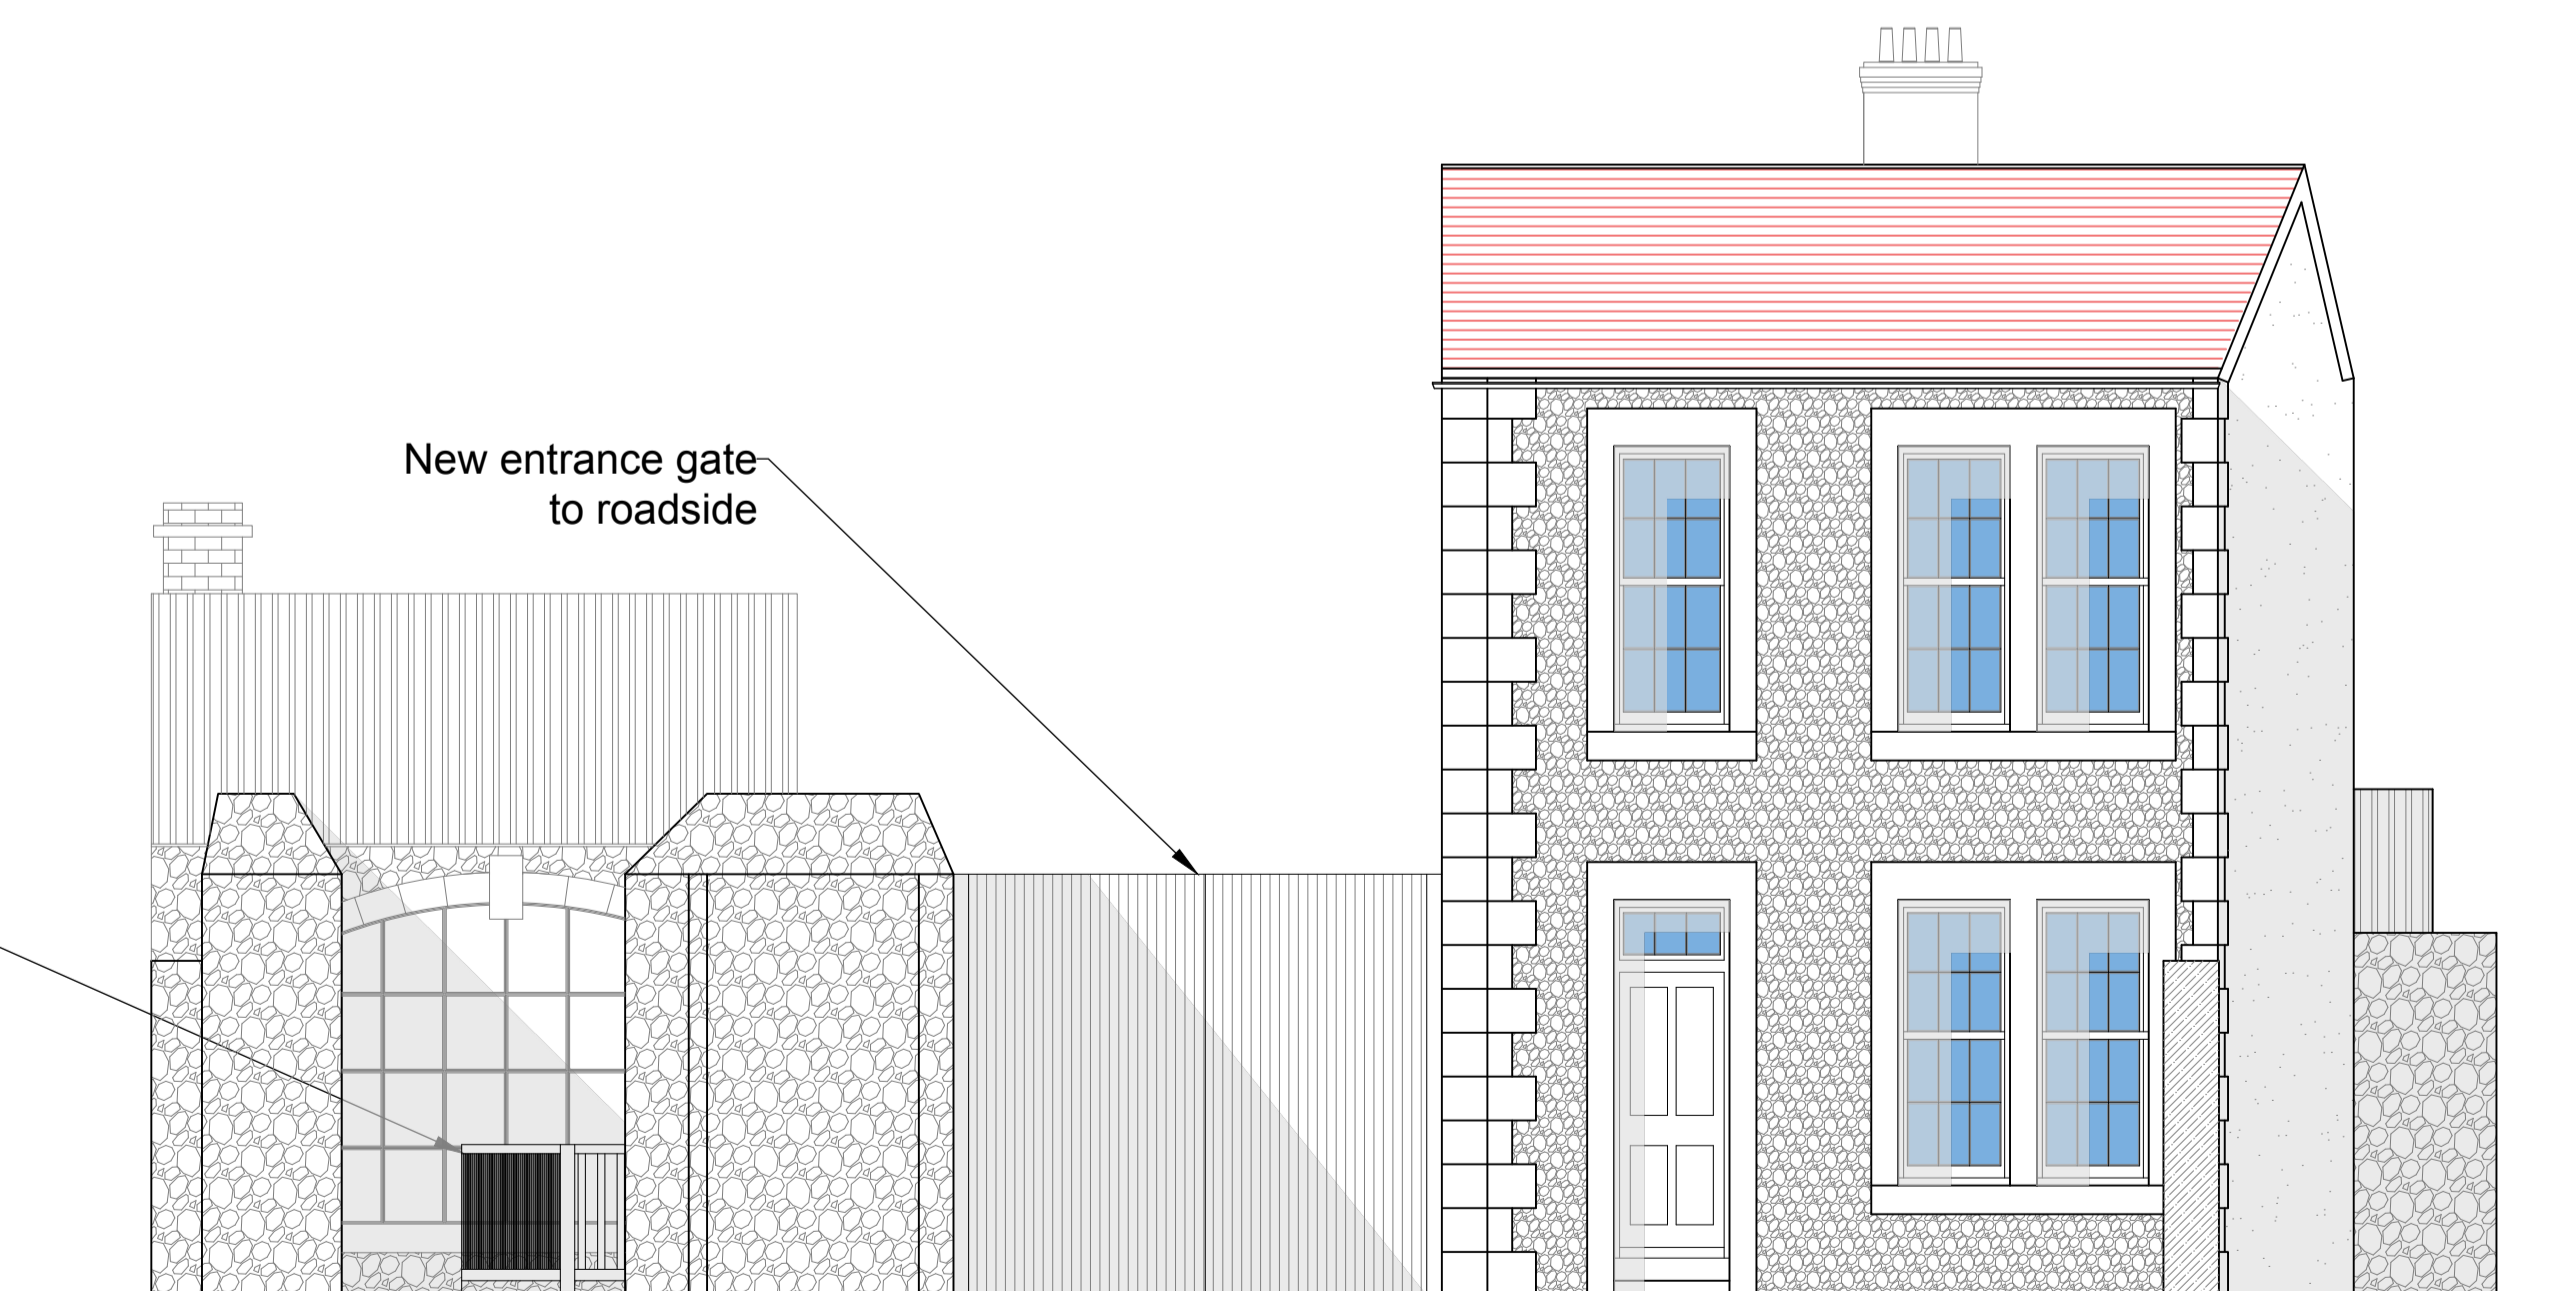

Proposed Roadside Elevation

SCALE 1:50

New low fence to section off dwelling & interpretation centre

New entrance gate to roadside

PROJECT  
Church House

TITLE  
Existing & Proposed Roadside  
Elevation

DRAWING NUMBER REVISION

G4376 01 13

SCALE  
1:50 @A1

DATE  
20/01/20

DRAWN BY  
LO