




Proposed Section
SCALE 1:50

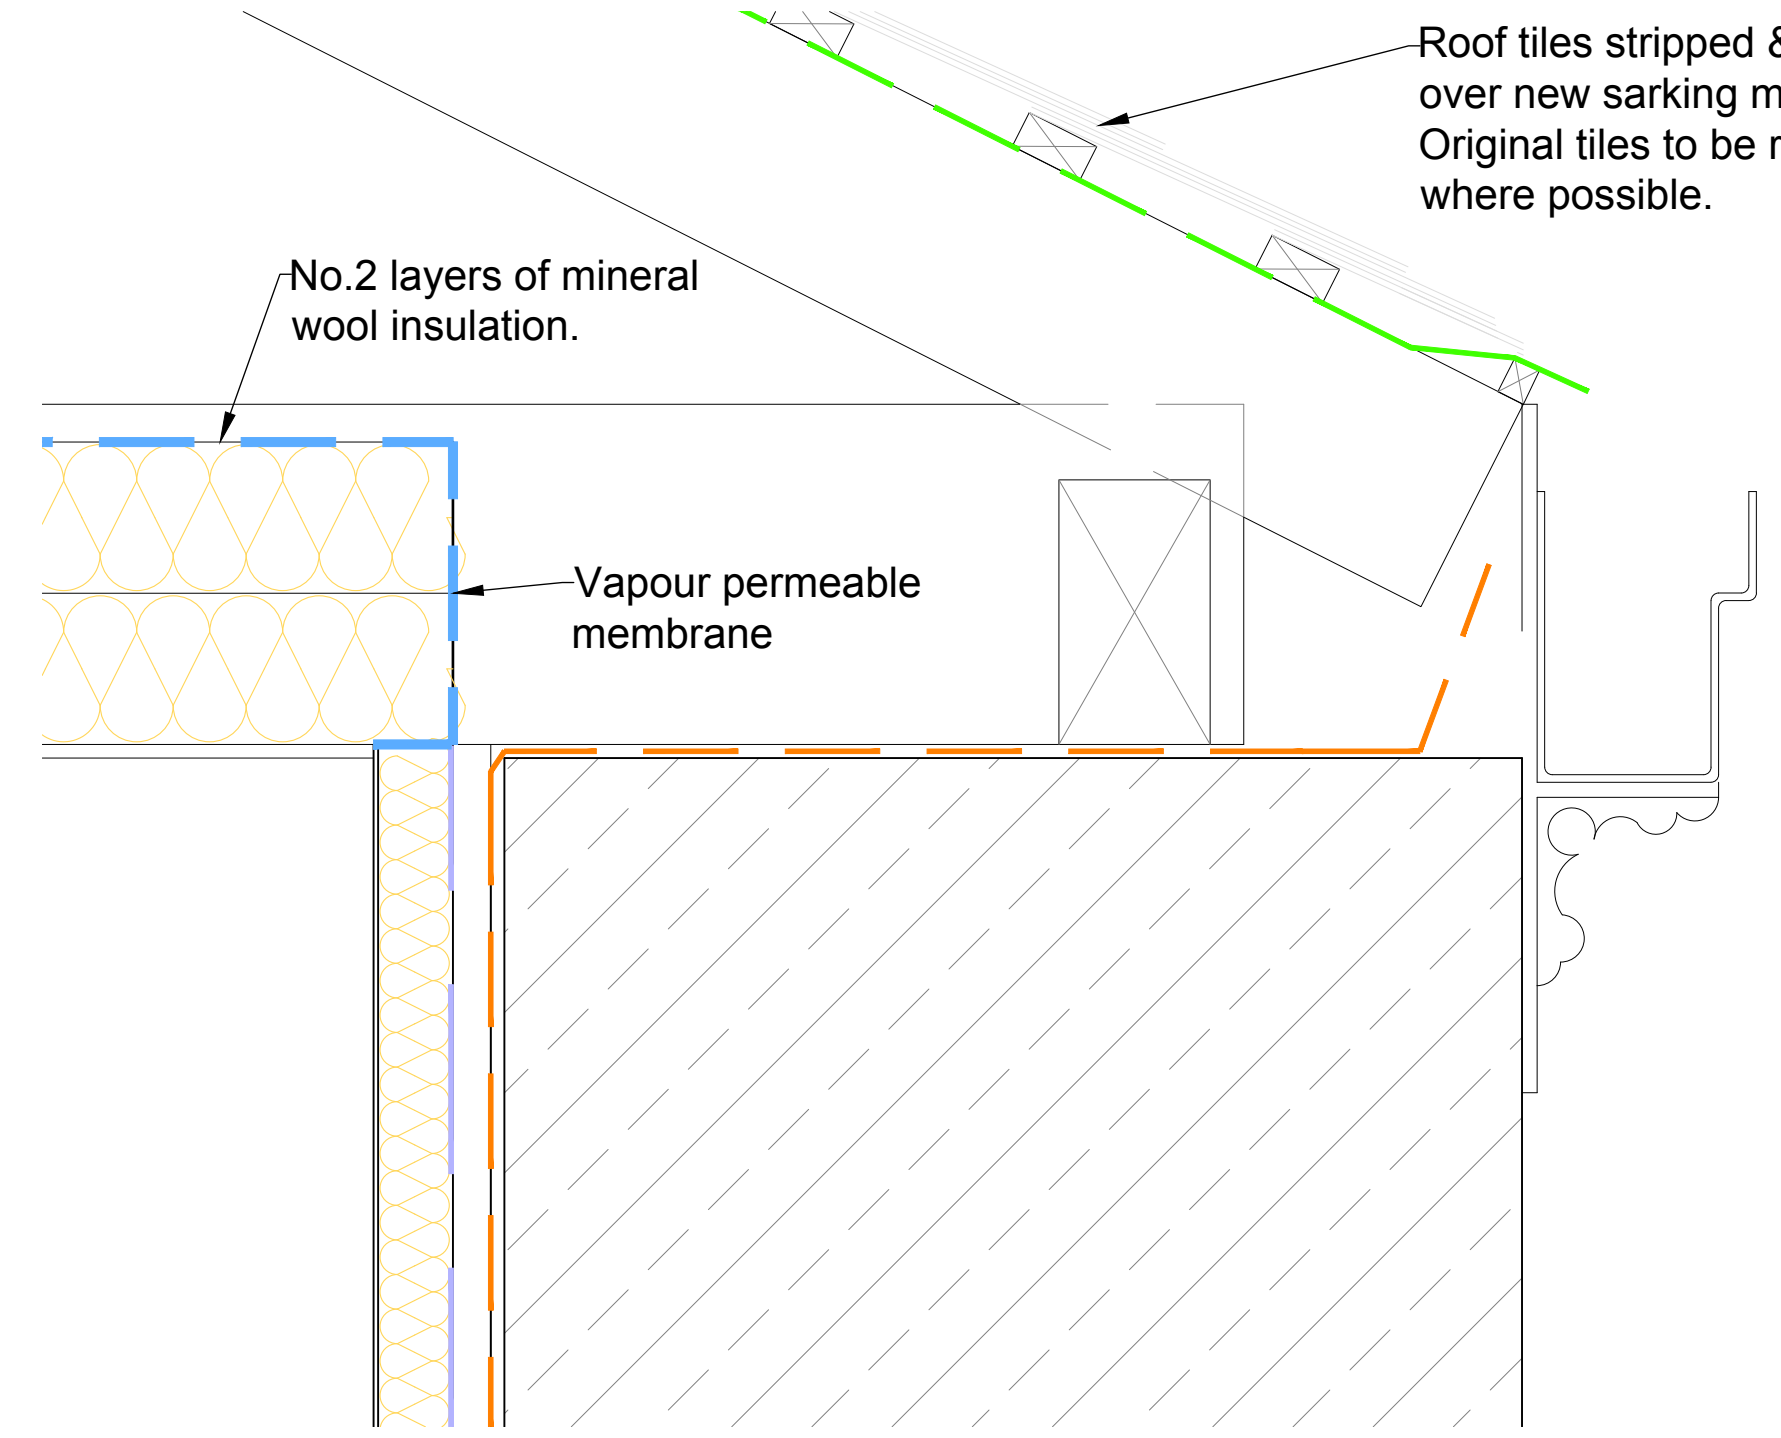


Proposed Detail 1
SCALE 1:5

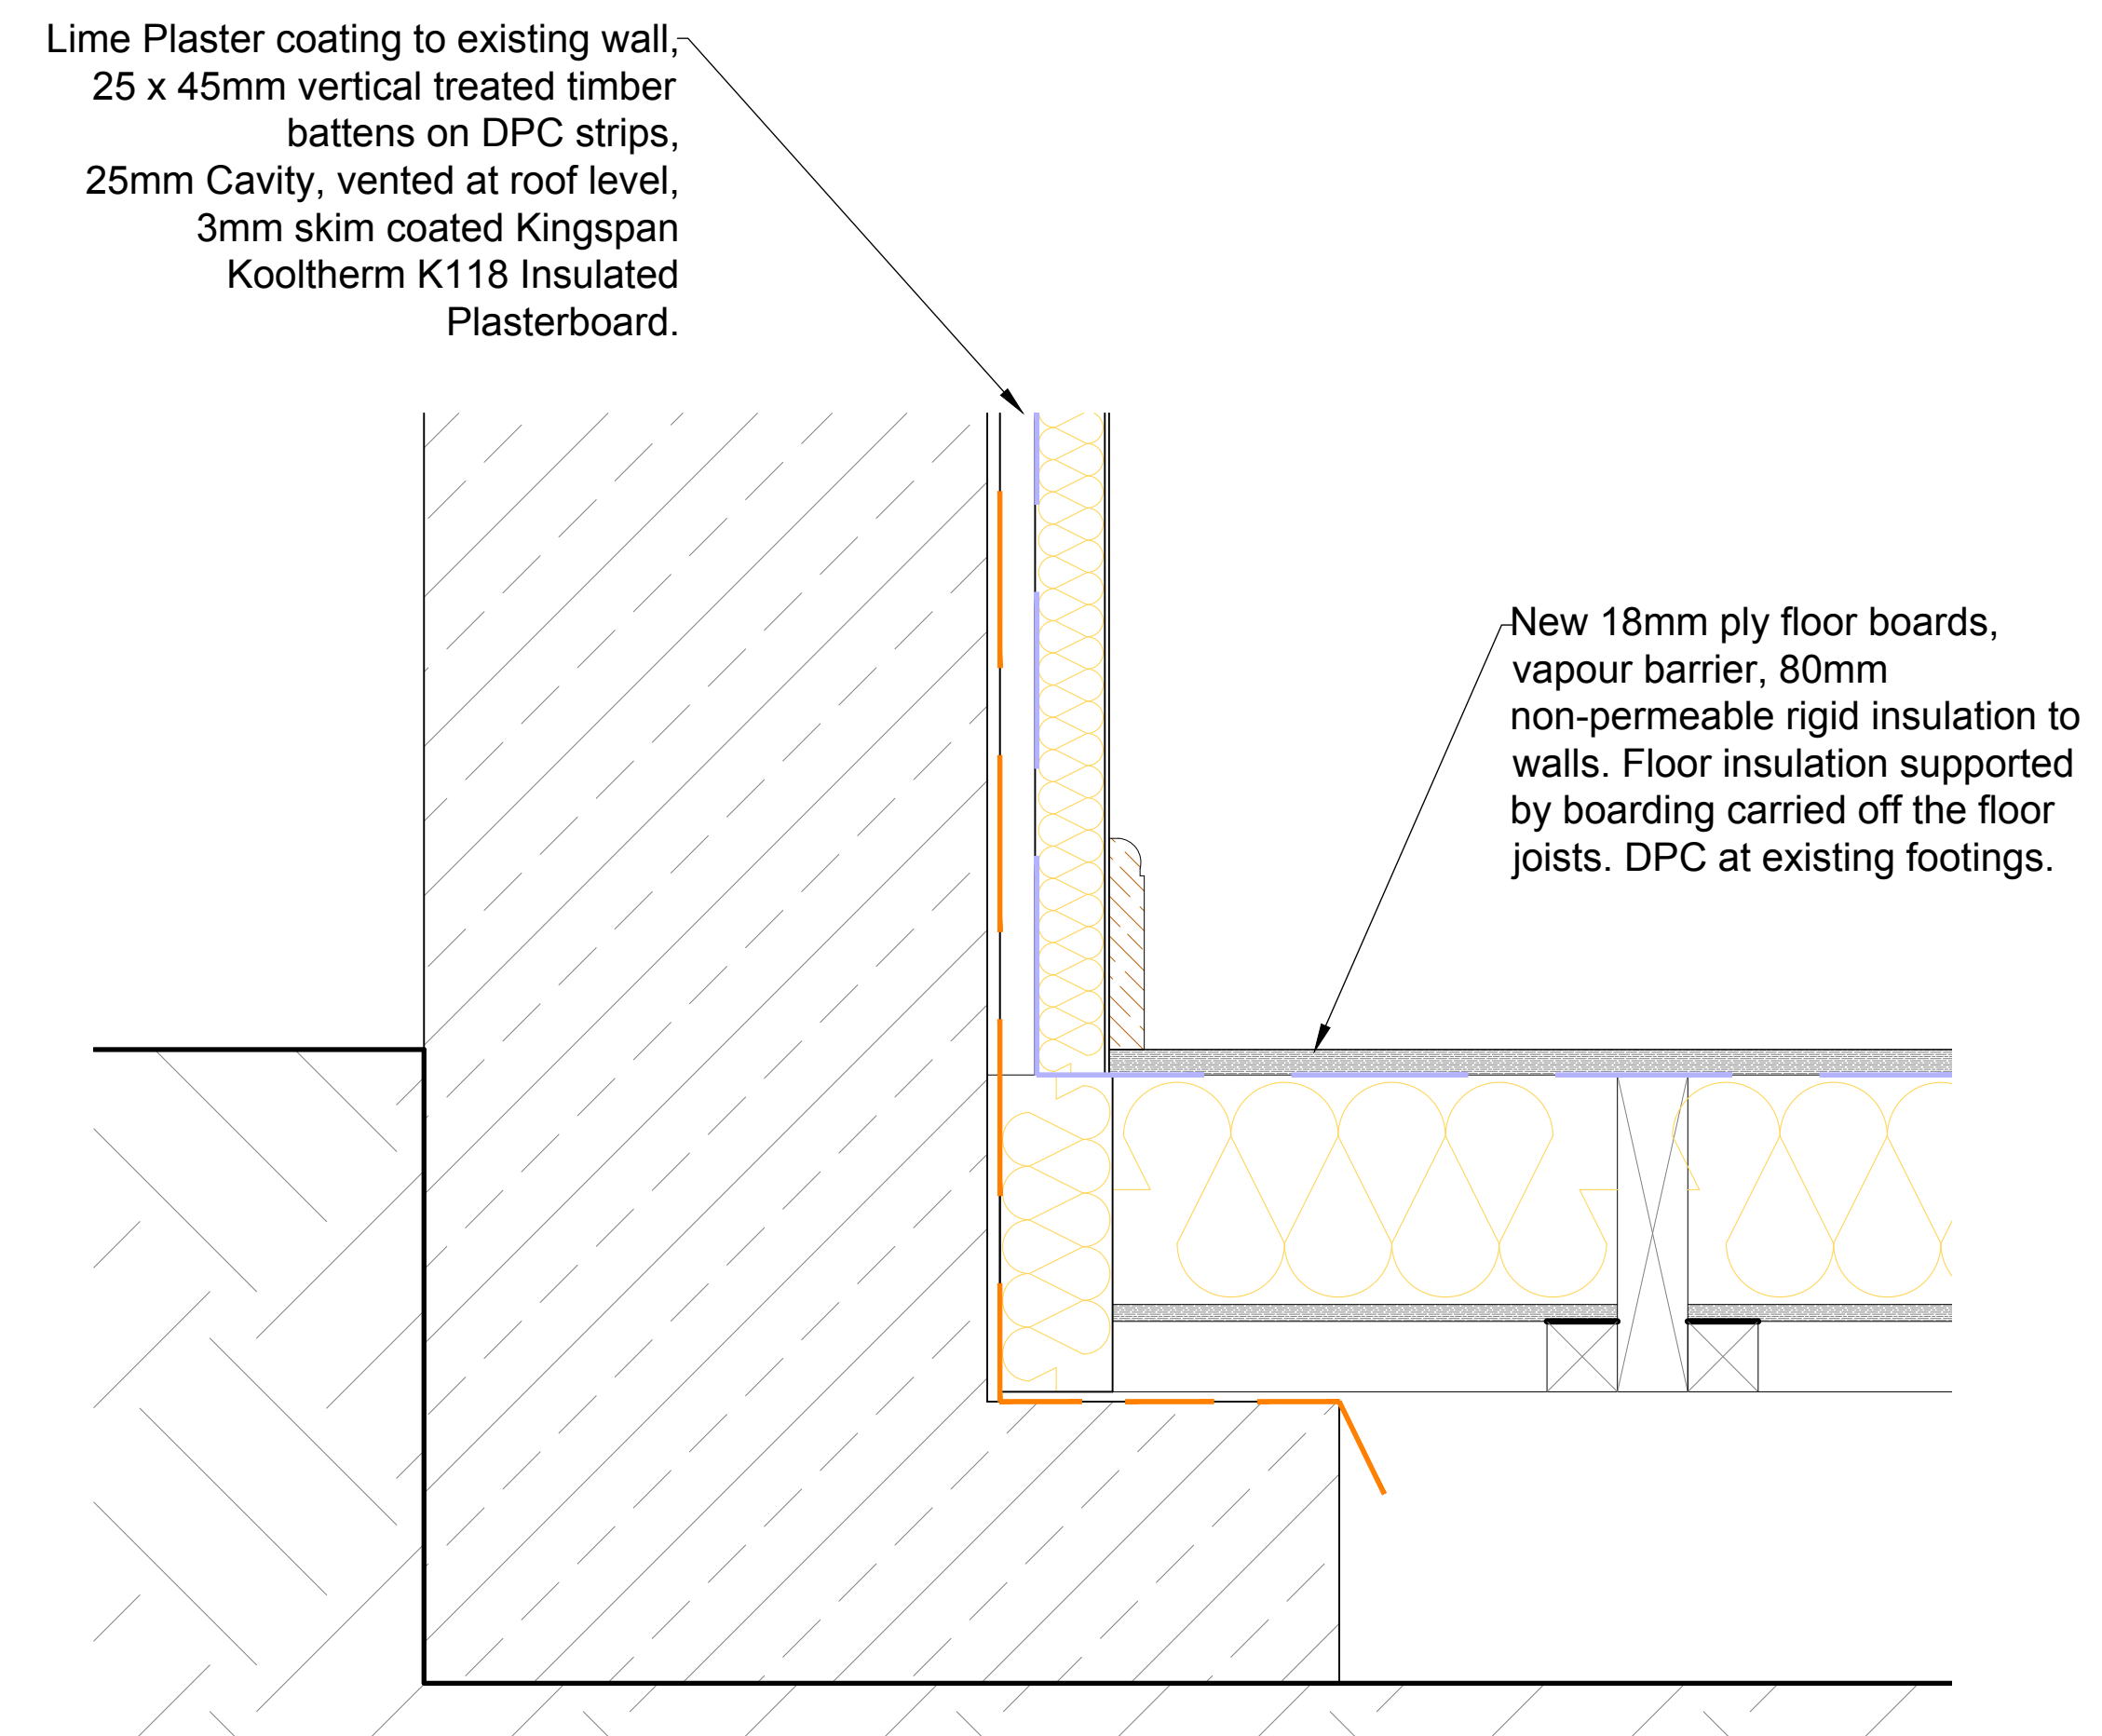

Proposed Detail 2
SCALE 1:5

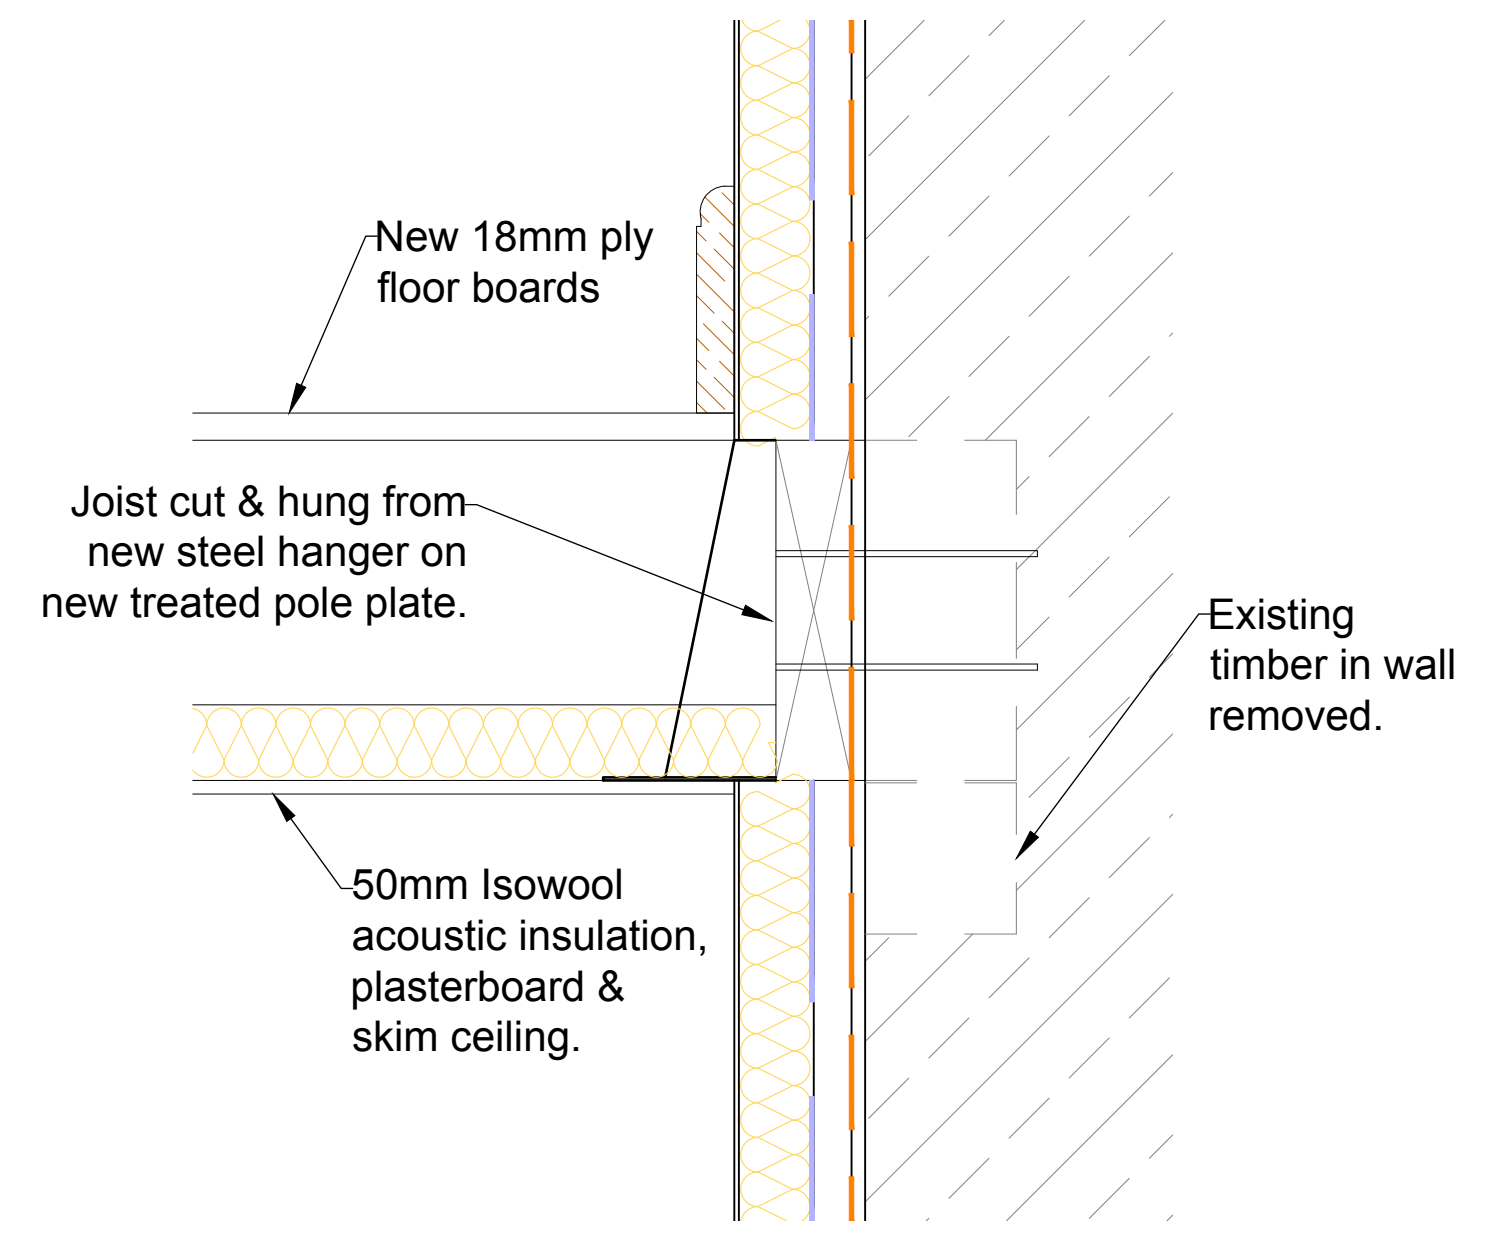

Proposed Detail 3
SCALE 1:5

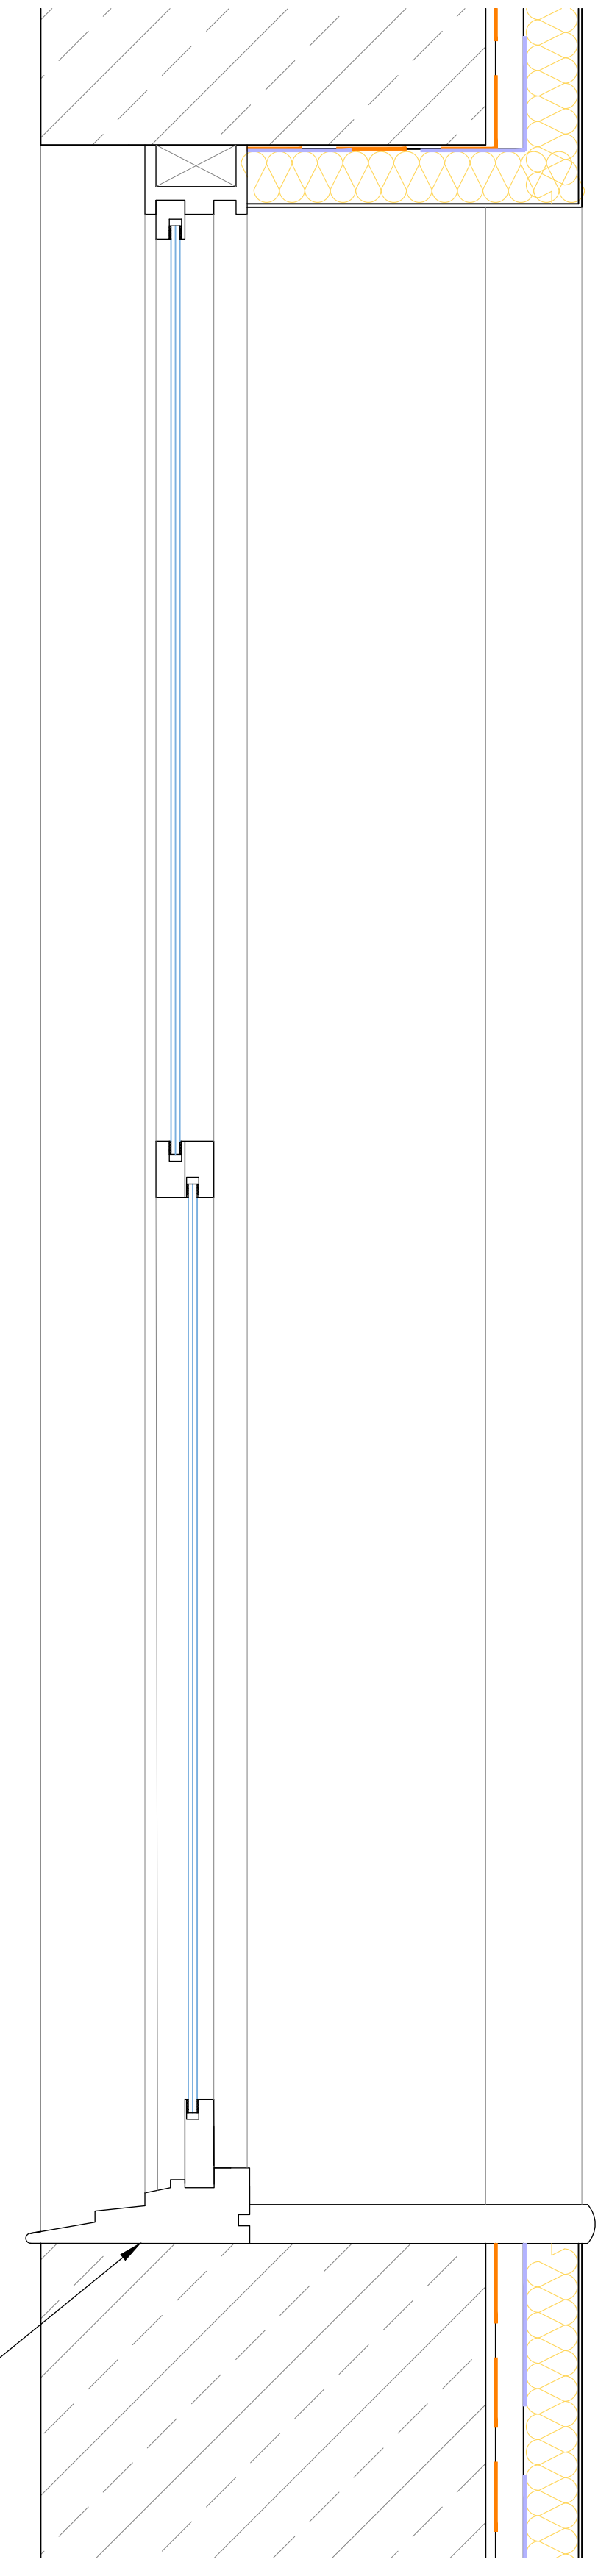

Proposed Detail 4
SCALE 1:5



PROJECT
Church House

TITLE
Proposed Section
Proposed Details 1-4

DRAWING NUMBER	REVISION
G4376 01 09	A

SCALE
1:50 / 1:5 @A1

DATE
20/01/20

DRAWN BY
LO