



Copyright:
This is the property of the Architectural Company and may not be copied or reproduced in part or in whole without the written permission of the Architectural Company.
Licence agreement ID No. 36

Note:
Do not scale - figured dimensions must be used in preference.
The contractor is to check all dimensions on site prior to any works commencing. Any discrepancies discovered between this drawing and site conditions must be referred to the architectural office without delay.


No guarantee will be given that the works will receive the necessary statutory approvals.
If in doubt ASK!

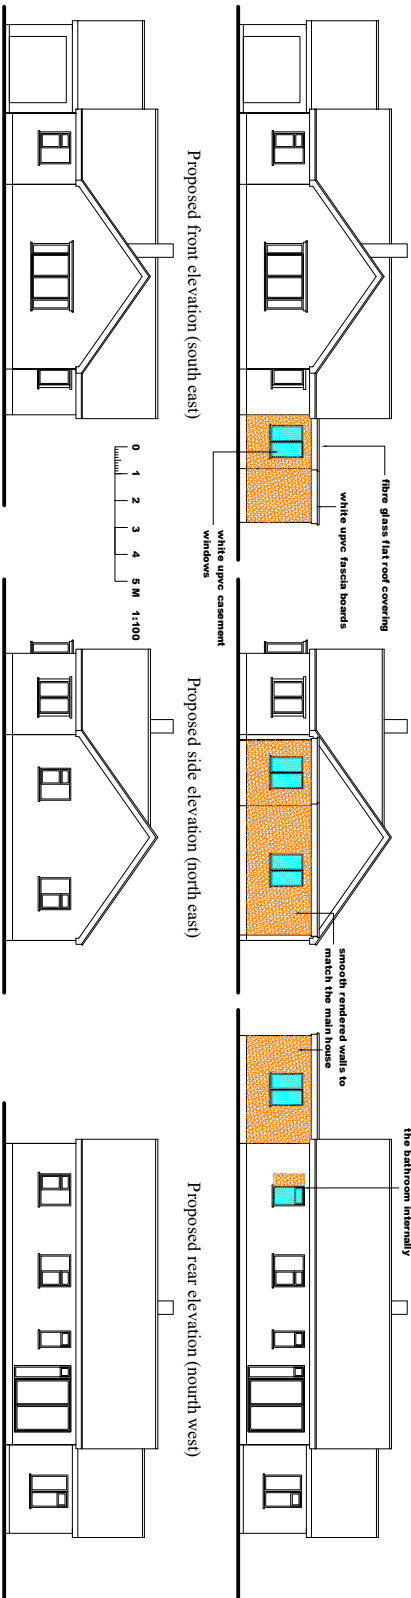

Site Location Plan

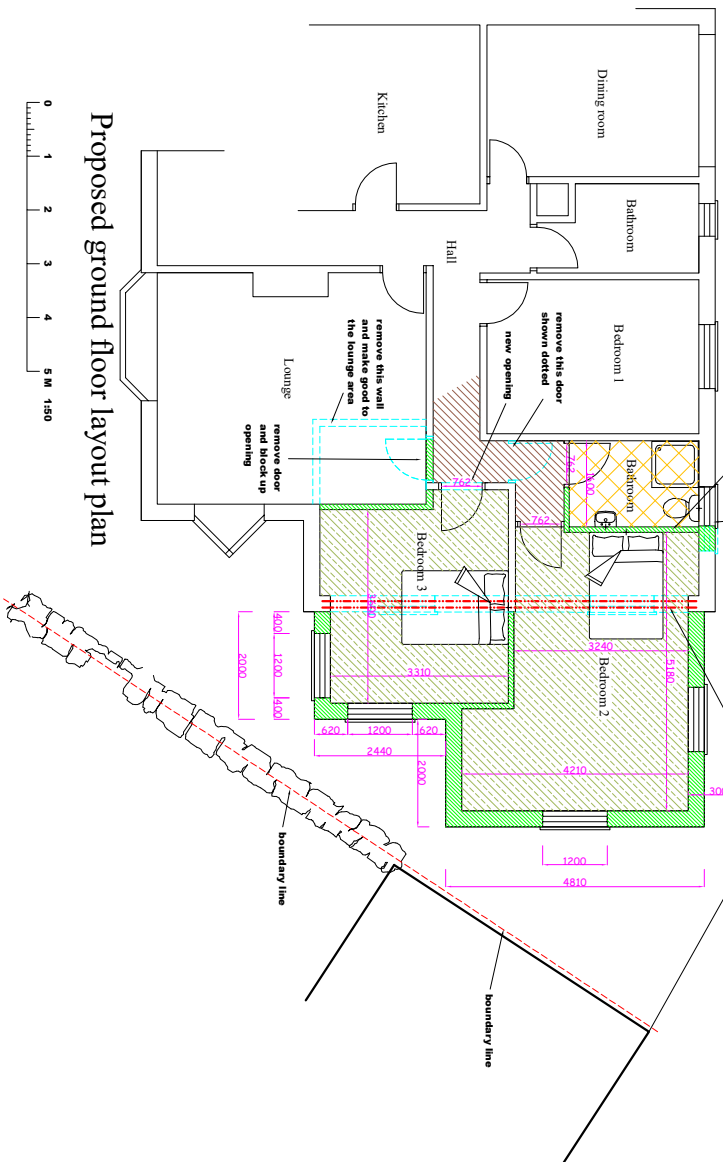

Proposed ground floor layout plan

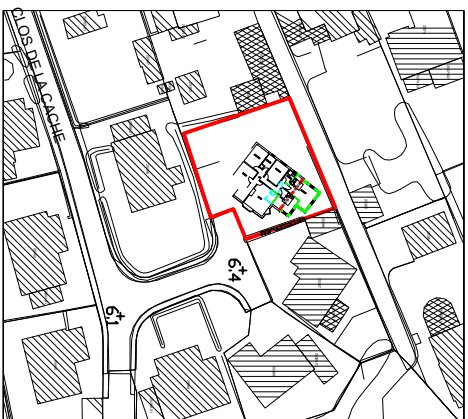

Block Plan

Revision:	Date:	Signed:
<p>Jason Hobbs Architectural Services Ltd MCAI Tel: 01273 835000 Unit 10, The Quadrant, Brighton, BN1 1AB</p>		
Client:	<p>Mr & Mrs Marley La Costa Clos de la Cache Sous Les Courtils Castel</p>	
Project:	<p>Proposed extension and alterations</p>	
Project No:	13500	1:300
Scale:	1:100	1:50
Checked:	Date:	March 2020
Drawing No:	6018/A/1	