
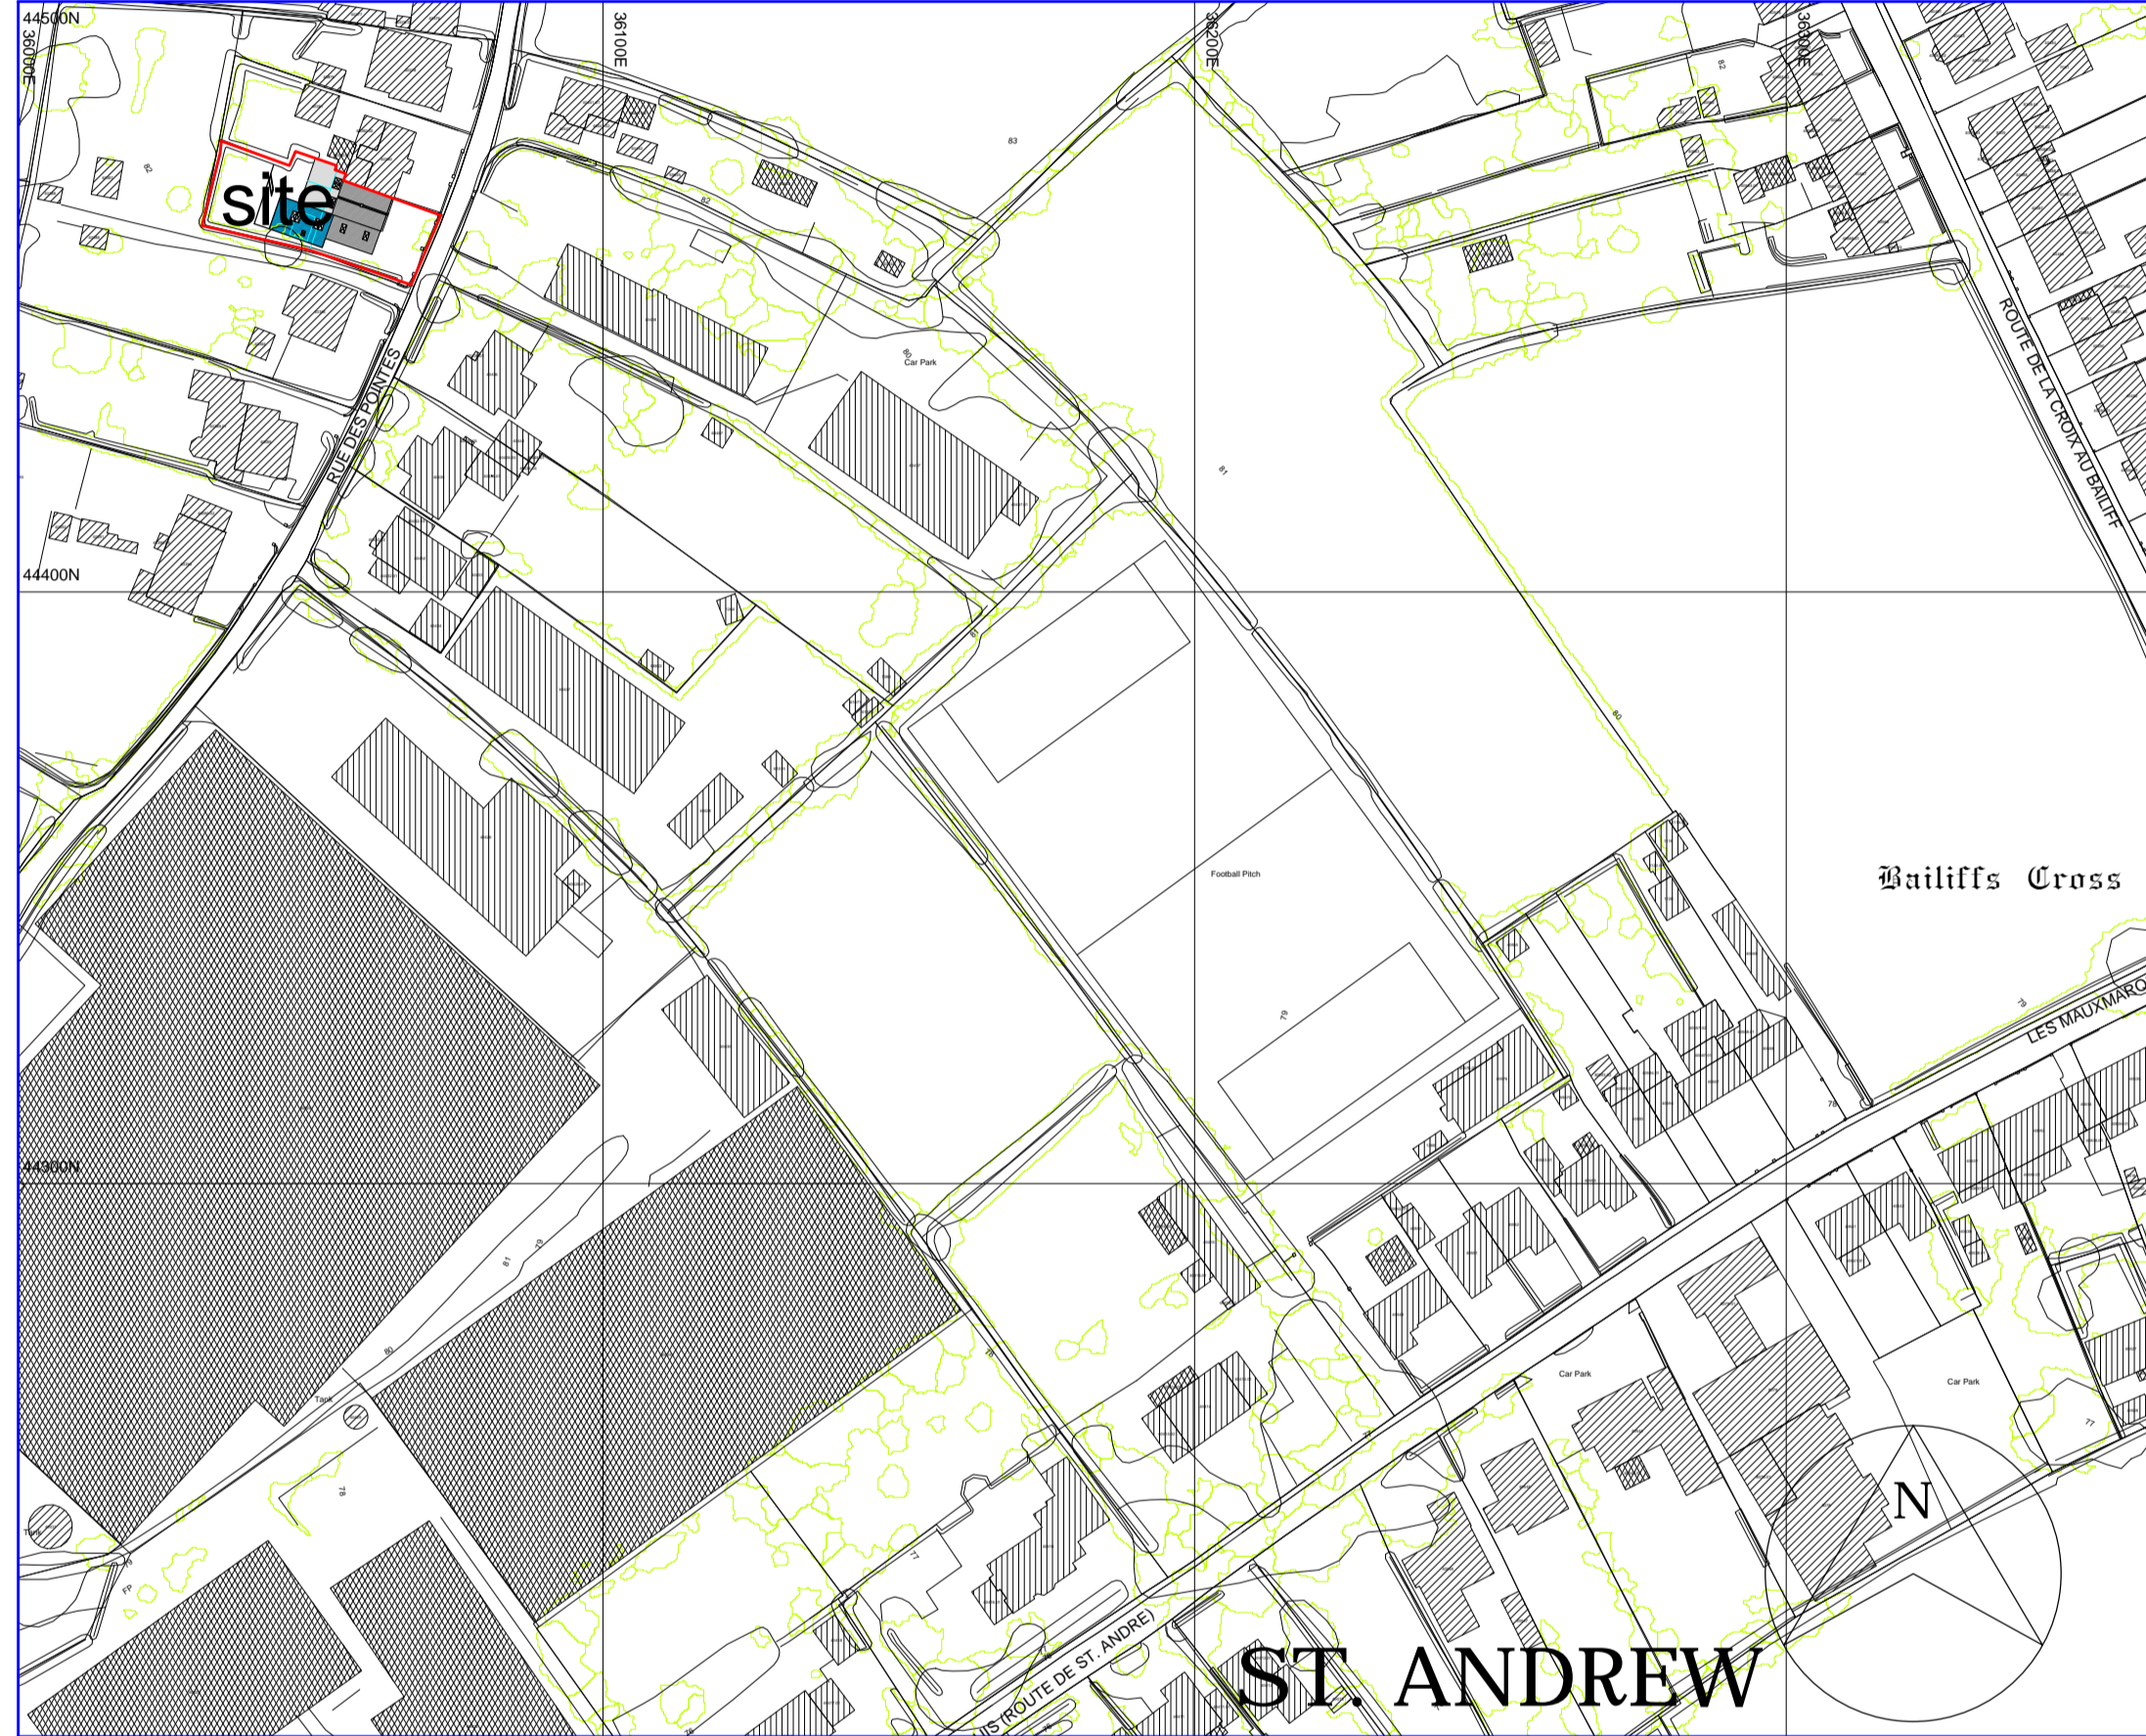


COPYRIGHT
 THE COPYRIGHT OF THIS DRAWING IS THE PROPERTY OF 'CHRIS WORKMAN & CO. LTD' AND MAY NOT BE REPRODUCED WITHOUT THEIR PERMISSION.

NOTES
 FIGURED DIMENSIONS TO BE USED IN PREFERENCE TO SCALED DIMENSIONS
 CONTRACTORS TO CHECK ALL DIMENSIONS ON SITE. ANY DISCREPANCIES DISCOVERED BETWEEN THIS DRAWING AND SITE CONDITIONS MUST BE REFERRED TO 'CHRIS WORKMAN & CO. LTD' IMMEDIATELY.
 ALL NEW STRUCTURAL TIMBERS MUST BE PRESSURE TREATED.

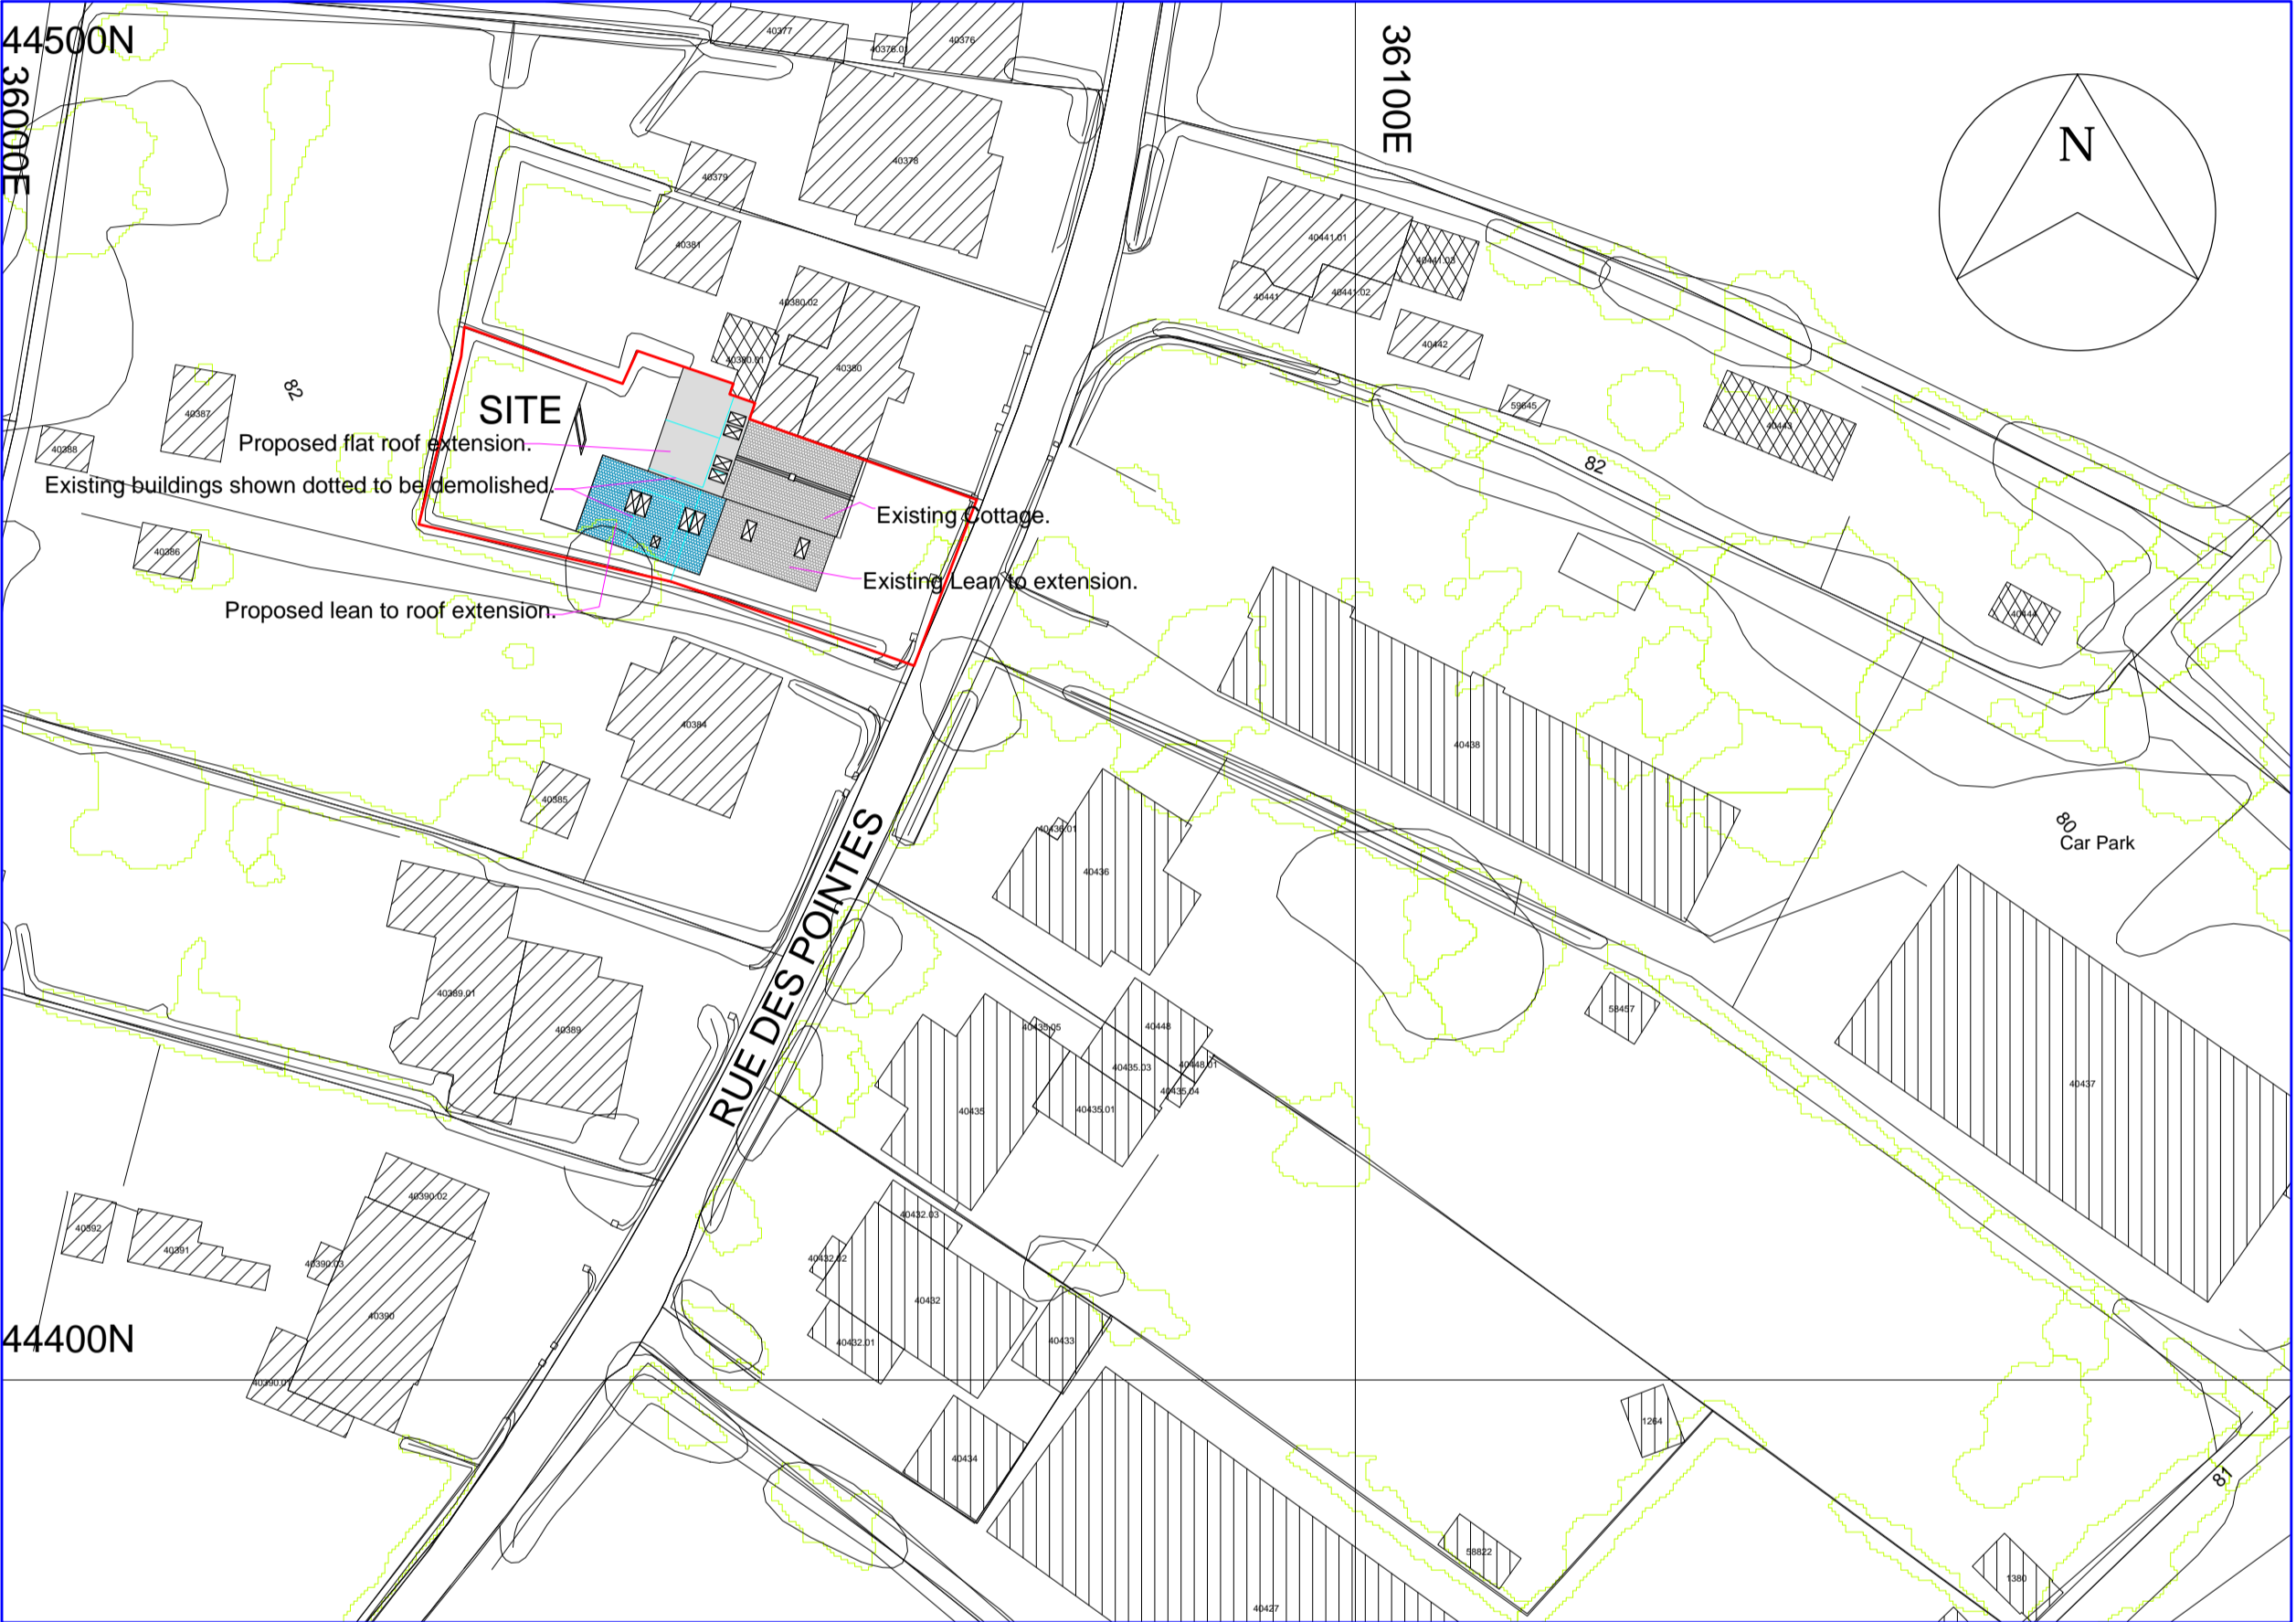

Chris Workman & Co. Ltd.
FOR APPROVAL
 NOT TO BE USED FOR CONSTRUCTION

REV.	DATE	DRN.

Chris Workman & Co Ltd.
 Richmond Court
 Rue de la Maladerie
 St Saviour
 Guernsey
 GY7 9QT
 Tel: 01481 266505
 e-mail: mail@chrisworkman.co.uk
 web: www.chrisworkman.co.uk

Chartered Architectural Technologists
 Chartered Surveyors
 Architecture . Planning
 Design . Surveying

PROJECT:
 Proposed Extension to:-
 Cherry Cottage,
 Rue des Points,
 St Andrew's,
 Guernsey

CLIENT:
 Miss L Moullin & Mr C Wall.

SIGNED: _____ **DATE:** _____

DRAWING:
 Planning Application Drawing.
 Block and Site Location Plans.

SCALE: 1:50 & 1:100 **DRAWN:** Chris Workman **DATE:** 17:02:2020

JOB No. LM:19:29 **DRAWING No.** 03 **REVISION**