


Block Plan - Scale 1:500

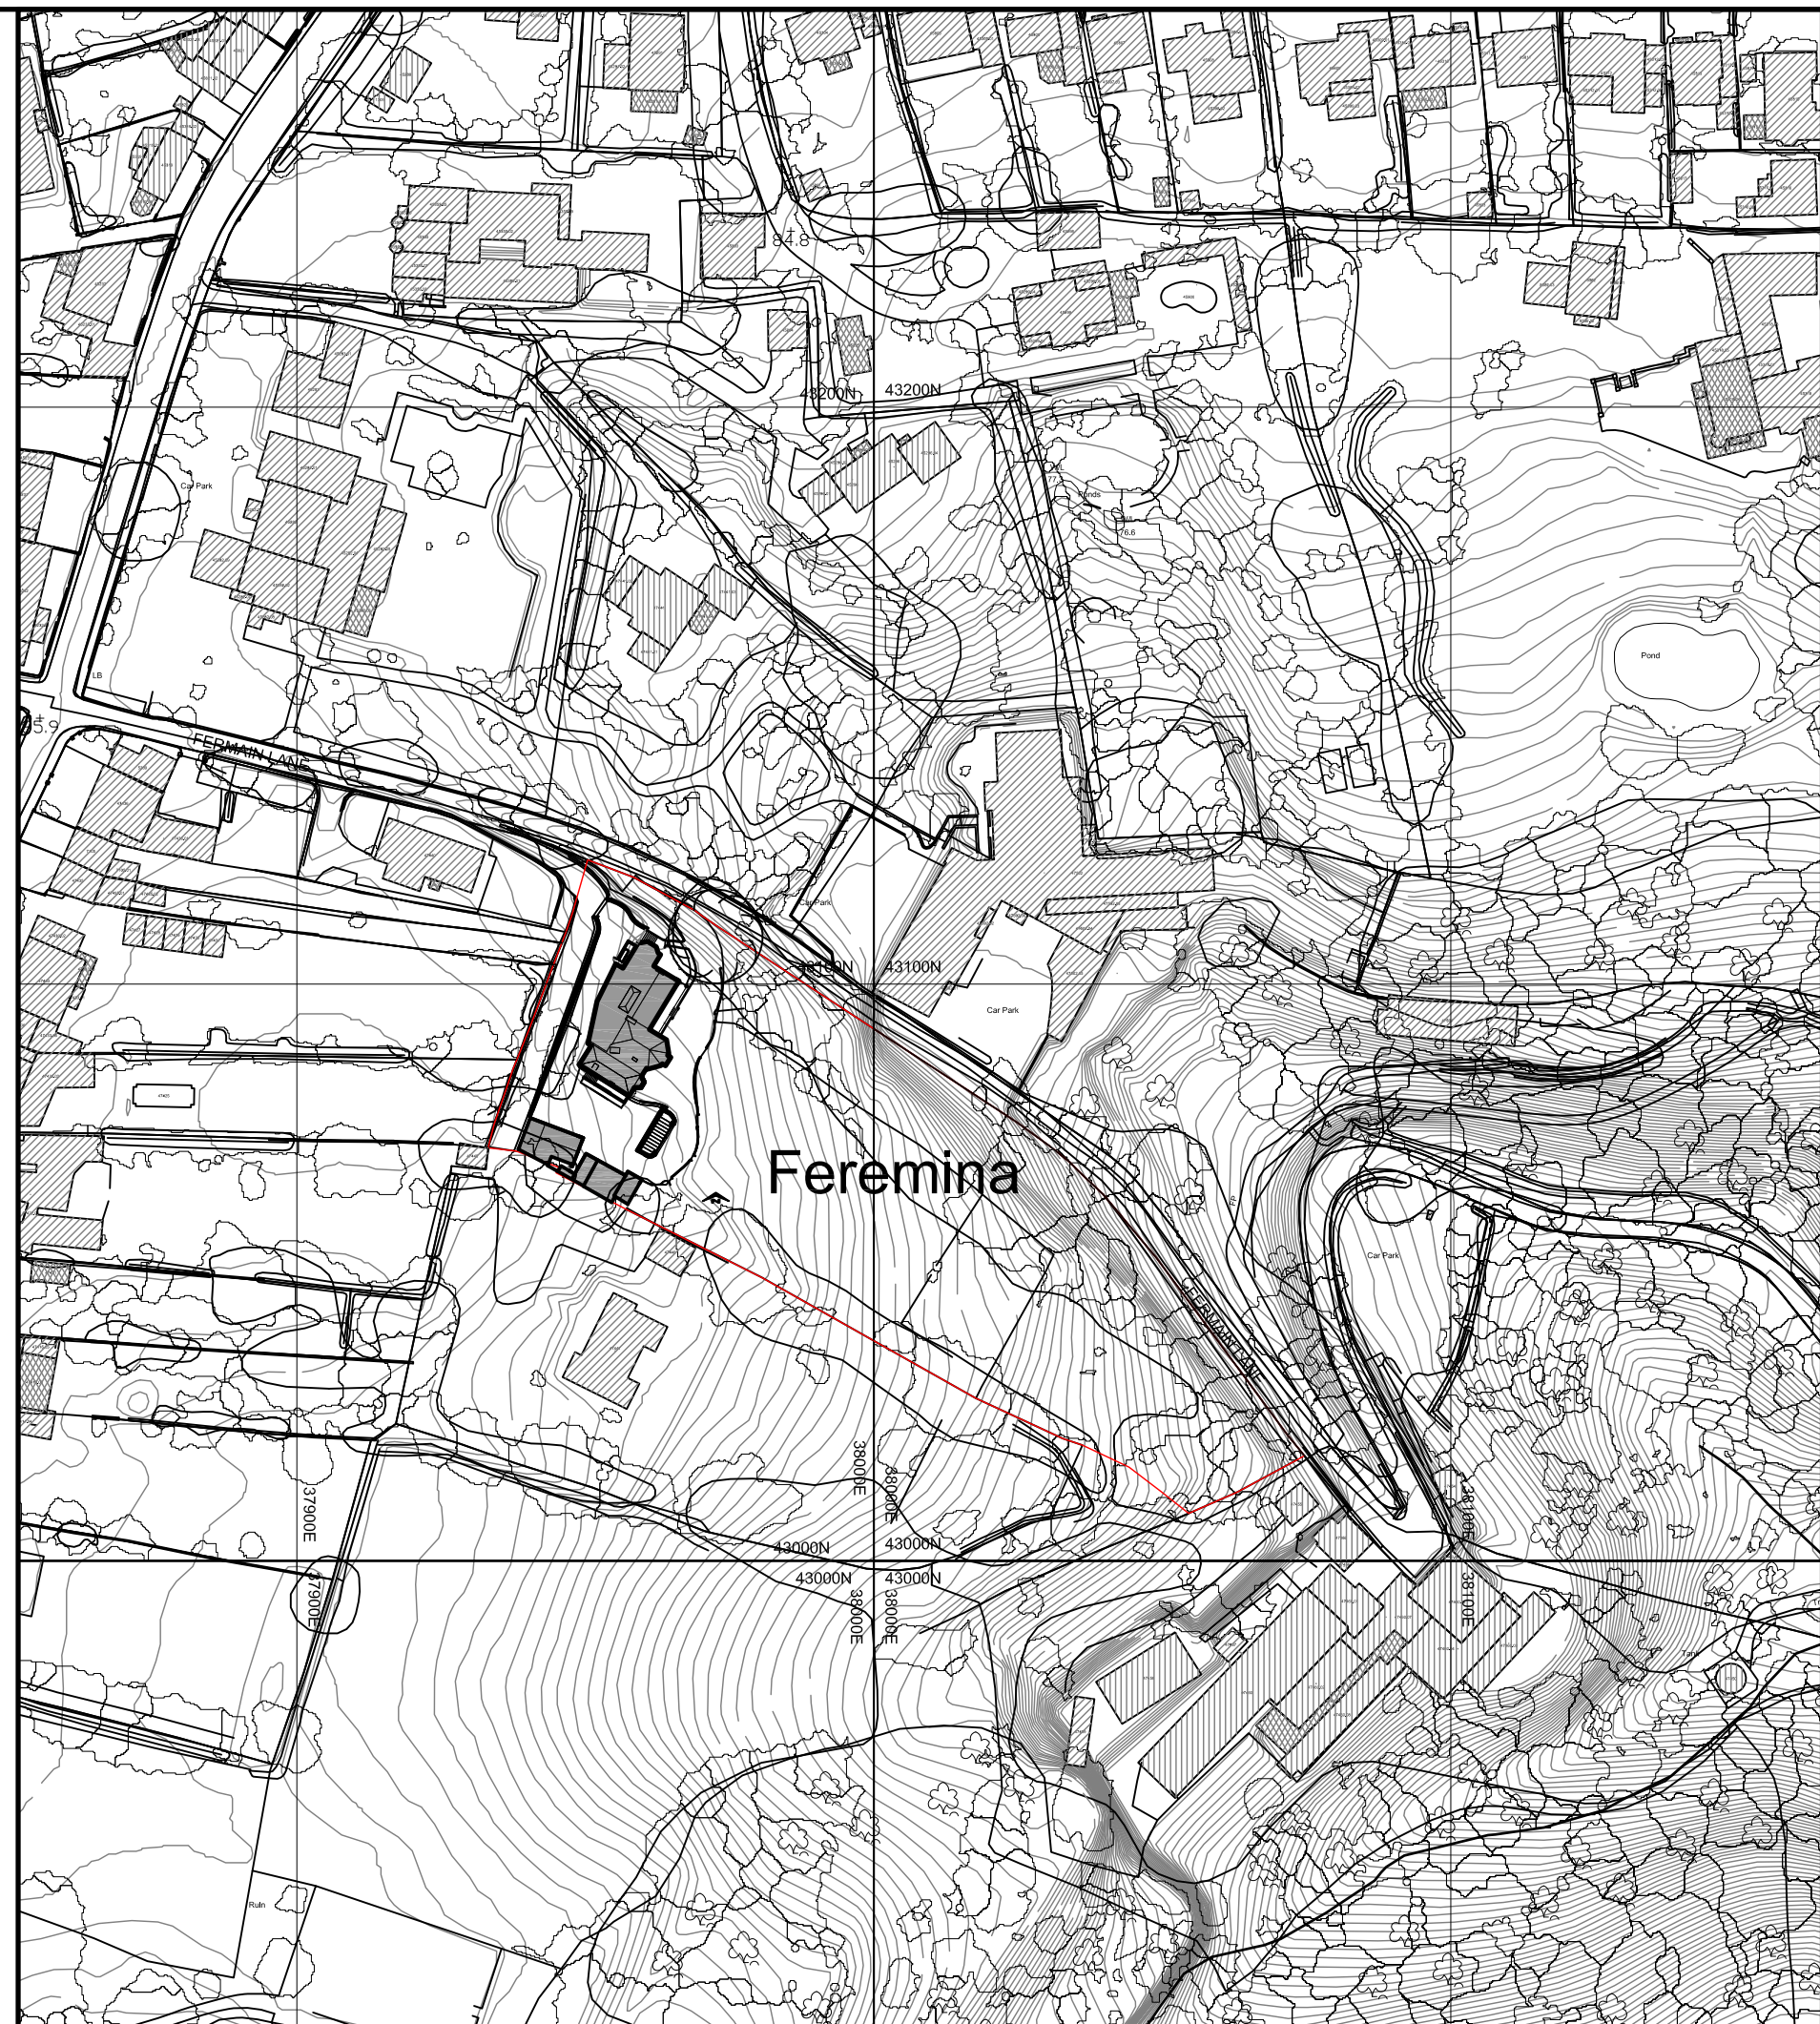

Location Plan - Scale 1:1250

NOTES  
 THE CONTRACTOR & HIS SUB-CONTRACTORS ARE TO VERIFY ALL DIMENSIONS ON SITE BEFORE MAKING SHOP DRAWINGS OR COMMENCING MANUFACTURE.  
 THE CONTRACTOR & HIS SUB-CONTRACTORS ARE RESPONSIBLE FOR ENSURING THAT ALL PRODUCTS AND MATERIALS ARE INSTALLED CORRECTLY IN ACCORDANCE WITH MANUFACTURERS DETAILS, CURRENT BRITISH STANDARDS AND CODES OF PRACTICE.  
 ANY DISCREPANCIES OR CONFUSION ARISING FROM INFORMATION PROVIDED IS TO BE REPORTED TO THE ARCHITECT PRIOR TO WORKS COMMENCING.

THIS DRAWING IS COPYRIGHT

Rev. B - New wall to entrance area added - RL 05.03.20  
 Rev. A - Garden Room and Glazed link removed - RL 15.02.19

Proposed alterations to:  
 Feremina  
 Fermain Lane  
 St Martin  
 for Mr and Mrs P. Briginshaw  
 CONCEPT DRAWING

Block & Location Plan



Chartered Architects & Interior Designers  
 Trafalgar House Petit Bouet St. Peter Port  
 Guernsey Channel Islands GY1 2AY  
 Tel (01481) 726461  
 E-mail: mail@ccd-architects.com Web: www.ccd-architects.com

Scale:	1:500/1250 @ A1	Date:	January 19
Job No:	3530	Orig No:	15
A	B		